


NOTES


The contractors are to check all the dimensions, levels, drain runs and general condition of the site before works commence and inform Bashkal and Associates immediately upon discovery of any error omissions or discrepancies.

All works are to be carried out in accordance with current Building Regulations, British Standards, Code of Practice and Local Authority Requirements.

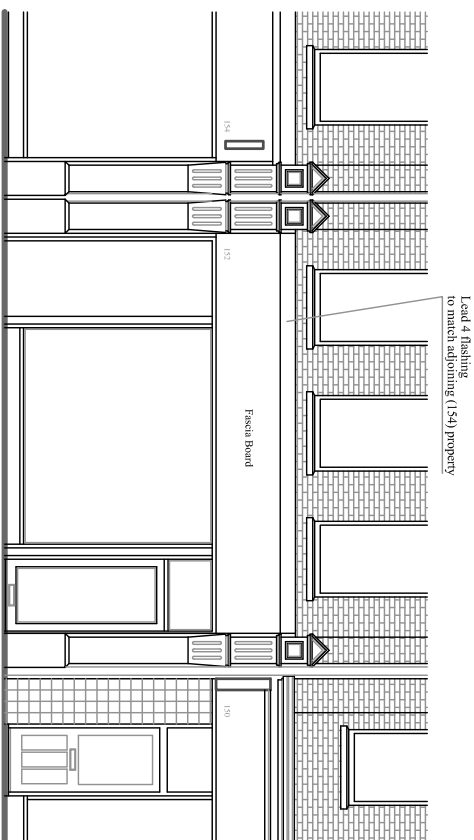


PROPOSED FRONT ELEVATION


* Aluminium shop front with grill roller shutter.

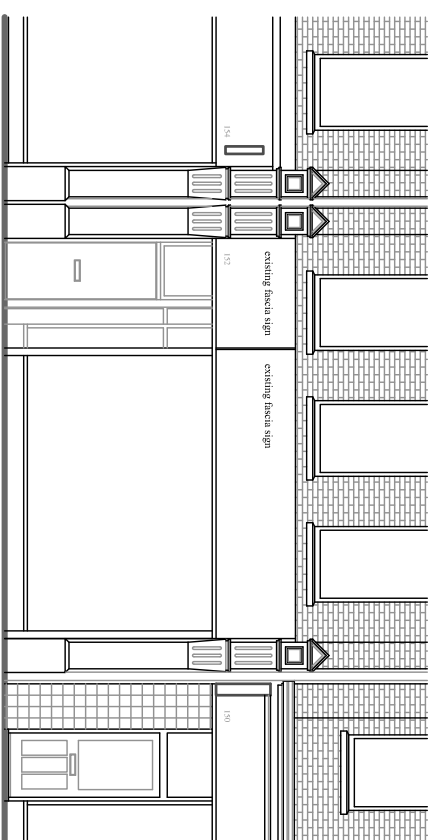

EXISTING FRONT ELEVATION

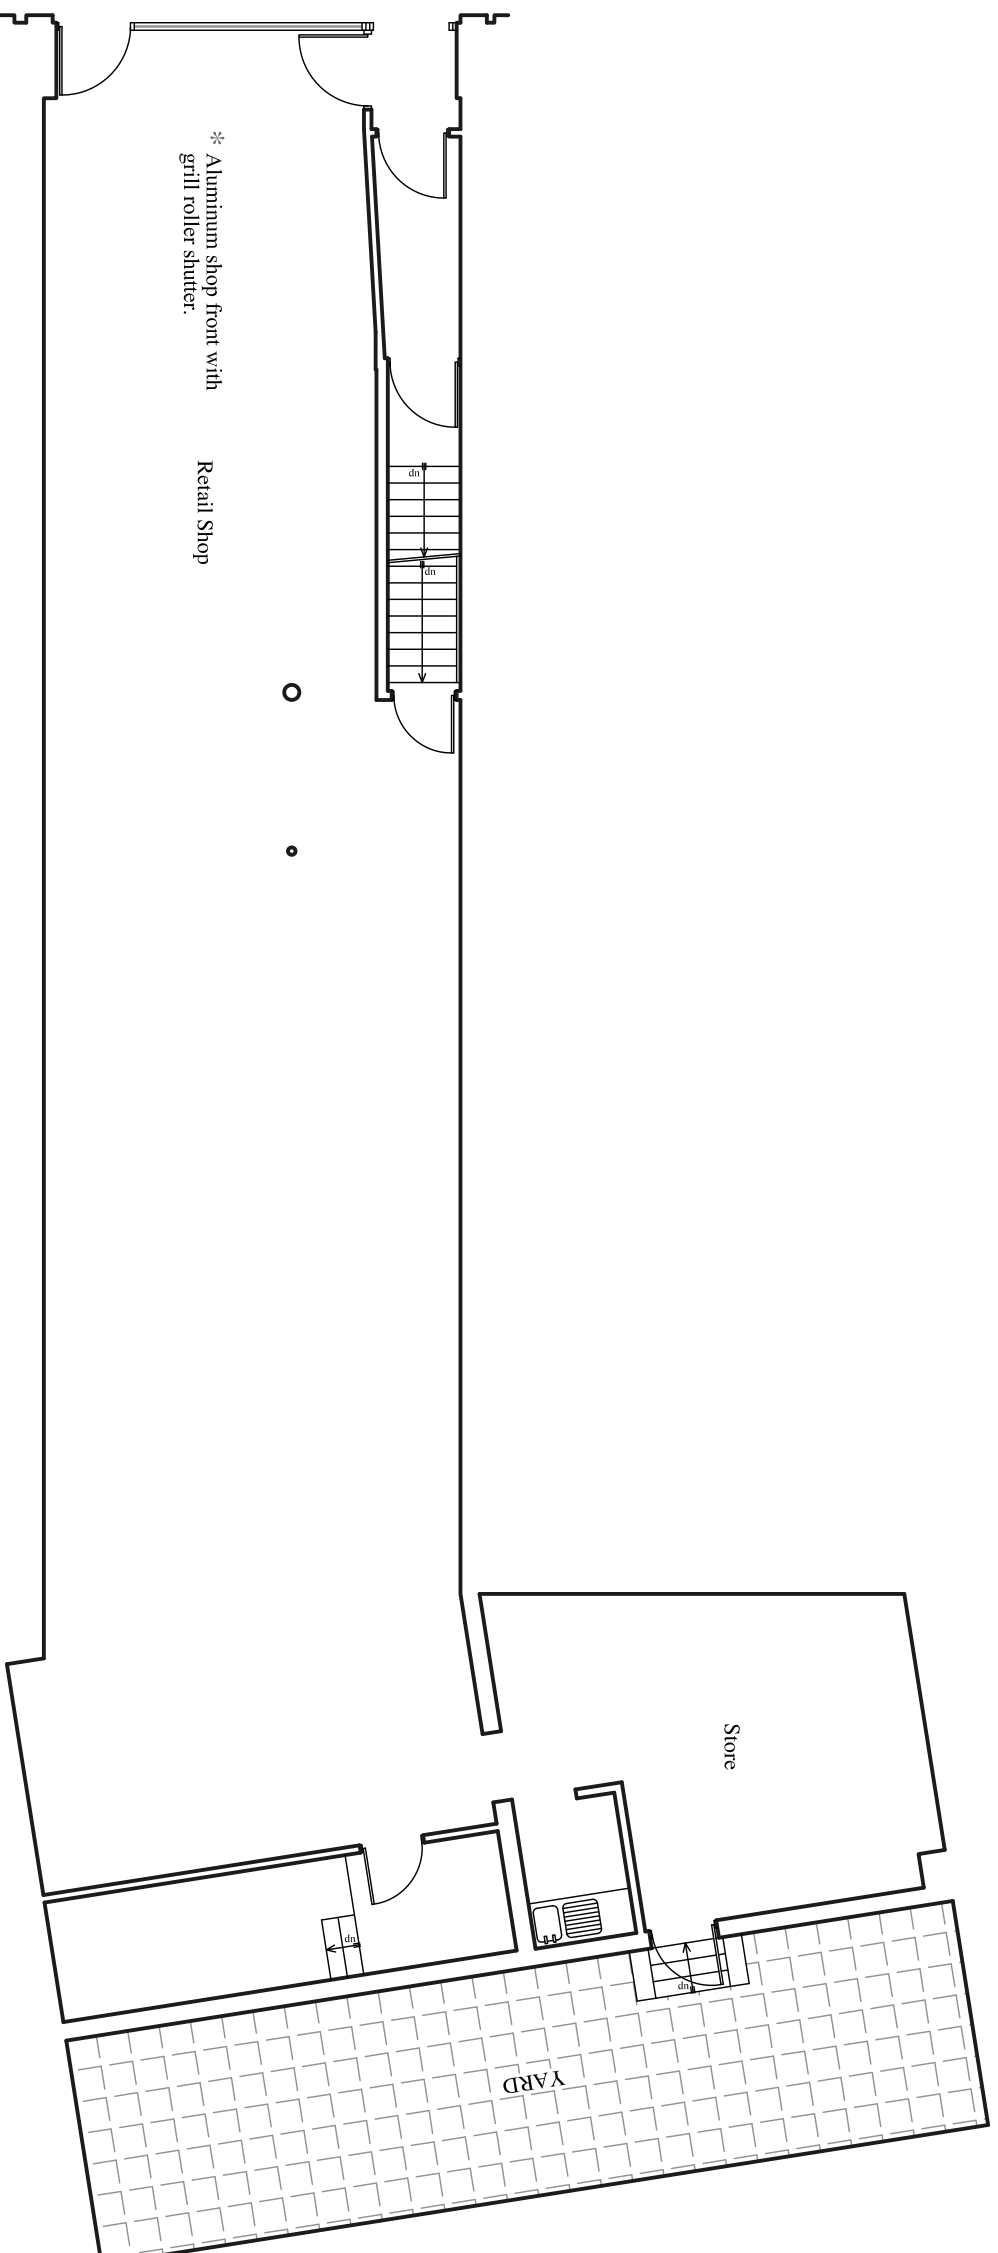

PROPOSED GROUND FLOOR PLAN

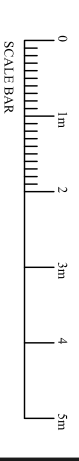

PROJECT

152 CAMDEN HIGH STREET
LONDON NW1 ONE

DRAWING TITLE

**PROPOSED
GROUND FLOOR PLAN
AND ELEVATIONS**

Drawn By: *gjh* Ref. No. 150207-02A

Date: Feb '16 Scale 1/100 @ A3