



GENERAL NOTES
 BASED OFF DRAWINGS BY OTHERS WITH APPROXIMATE SCALING - THEREFORE DO NOT SCALE FROM. ALL DIMENSIONS TO BE CONFIRMED ON SITE.
 DRAWINGS TO BE READ IN CONJUNCTION WITH OTHER DETAILS PROVIDED BY STRUCTURAL ENGINEER, OTHER CONSULTANTS AND INFORMATION WITHIN PRELIMINARIES, SCHEDULE OF WORK AND SPECIFICATION

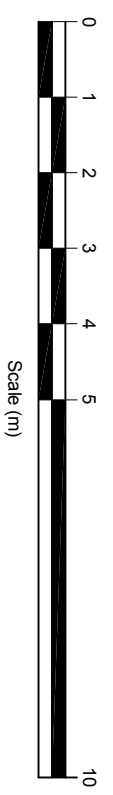

New timber construction mansard roof extension with new high performance felt flat roof and slate tiles to match existing and surroundings to mansard
 New timber double glazed vertical sliding sash windows to be similar in design as the first & second floor casement windows

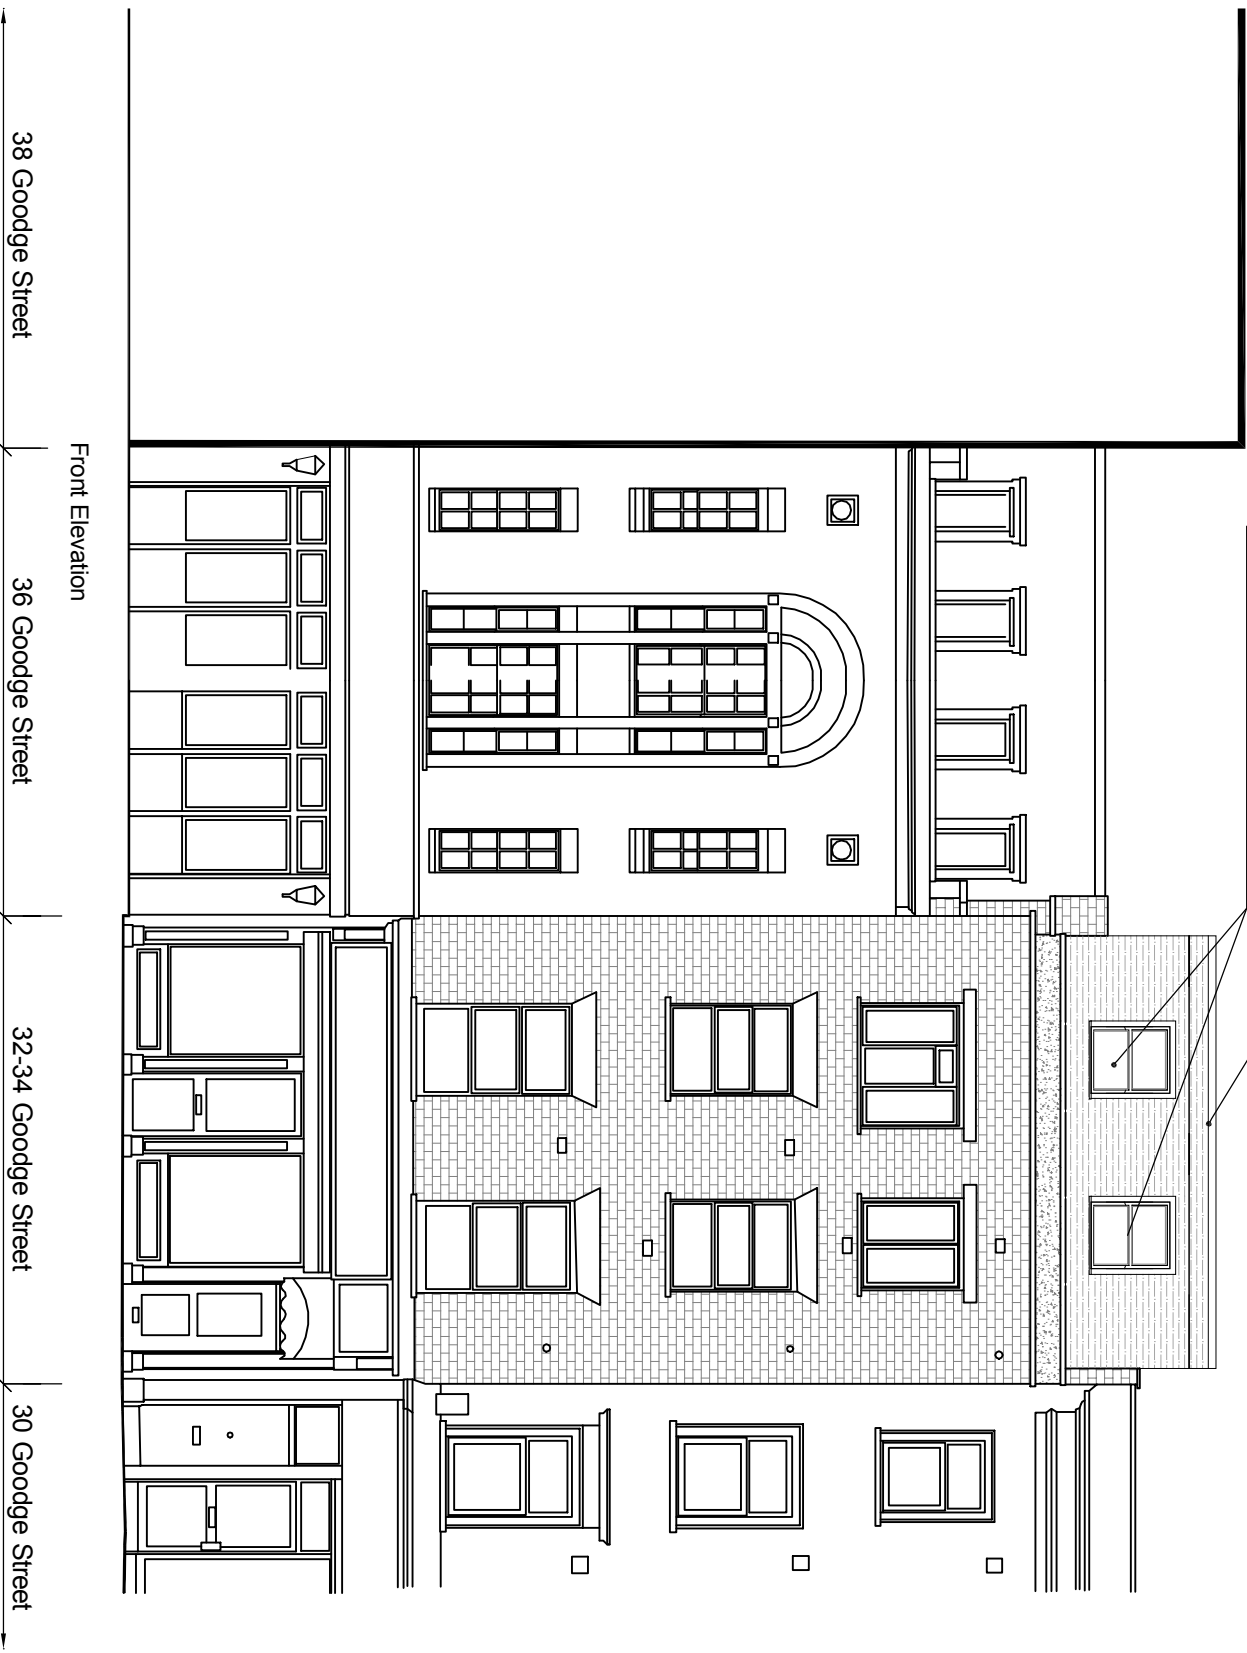

B	Planning amendment	02.06.15
A	Planning amendment	01.05.15

DRAWING TITLE
Front Elevation
As Proposed
As Approved


ADDRESS
32-34 Goodge Street
London, W1T 2QJ

PROJECT NAME
Refurbishment

DATE
Jan. 15



SCALE
1:100 @ A3

CINQ
22480-14B

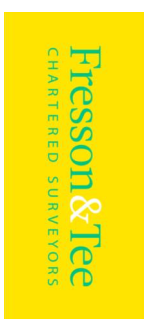


Fresson & Tee
 CHARTERED SURVEYORS
 1 SANDWICH STREET
 LONDON WC1H 9PF
 Tel: (020) 7391 7100 Fax: (020) 7391 7121

GENERAL NOTES
 BASED OFF DRAWINGS BY OTHERS WITH APPROXIMATE SCALING - THEREFORE DO NOT SCALE FROM. ALL DIMENSIONS TO BE CONFIRMED ON SITE.
 DRAWINGS TO BE READ IN CONJUNCTION WITH OTHER DETAILS PROVIDED BY STRUCTURAL ENGINEER, OTHER CONSULTANTS AND INFORMATION WITHIN PRELIMINARIES, SCHEDULE OF WORK AND SPECIFICATION

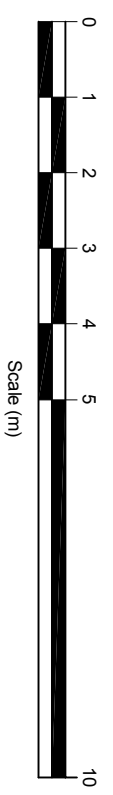
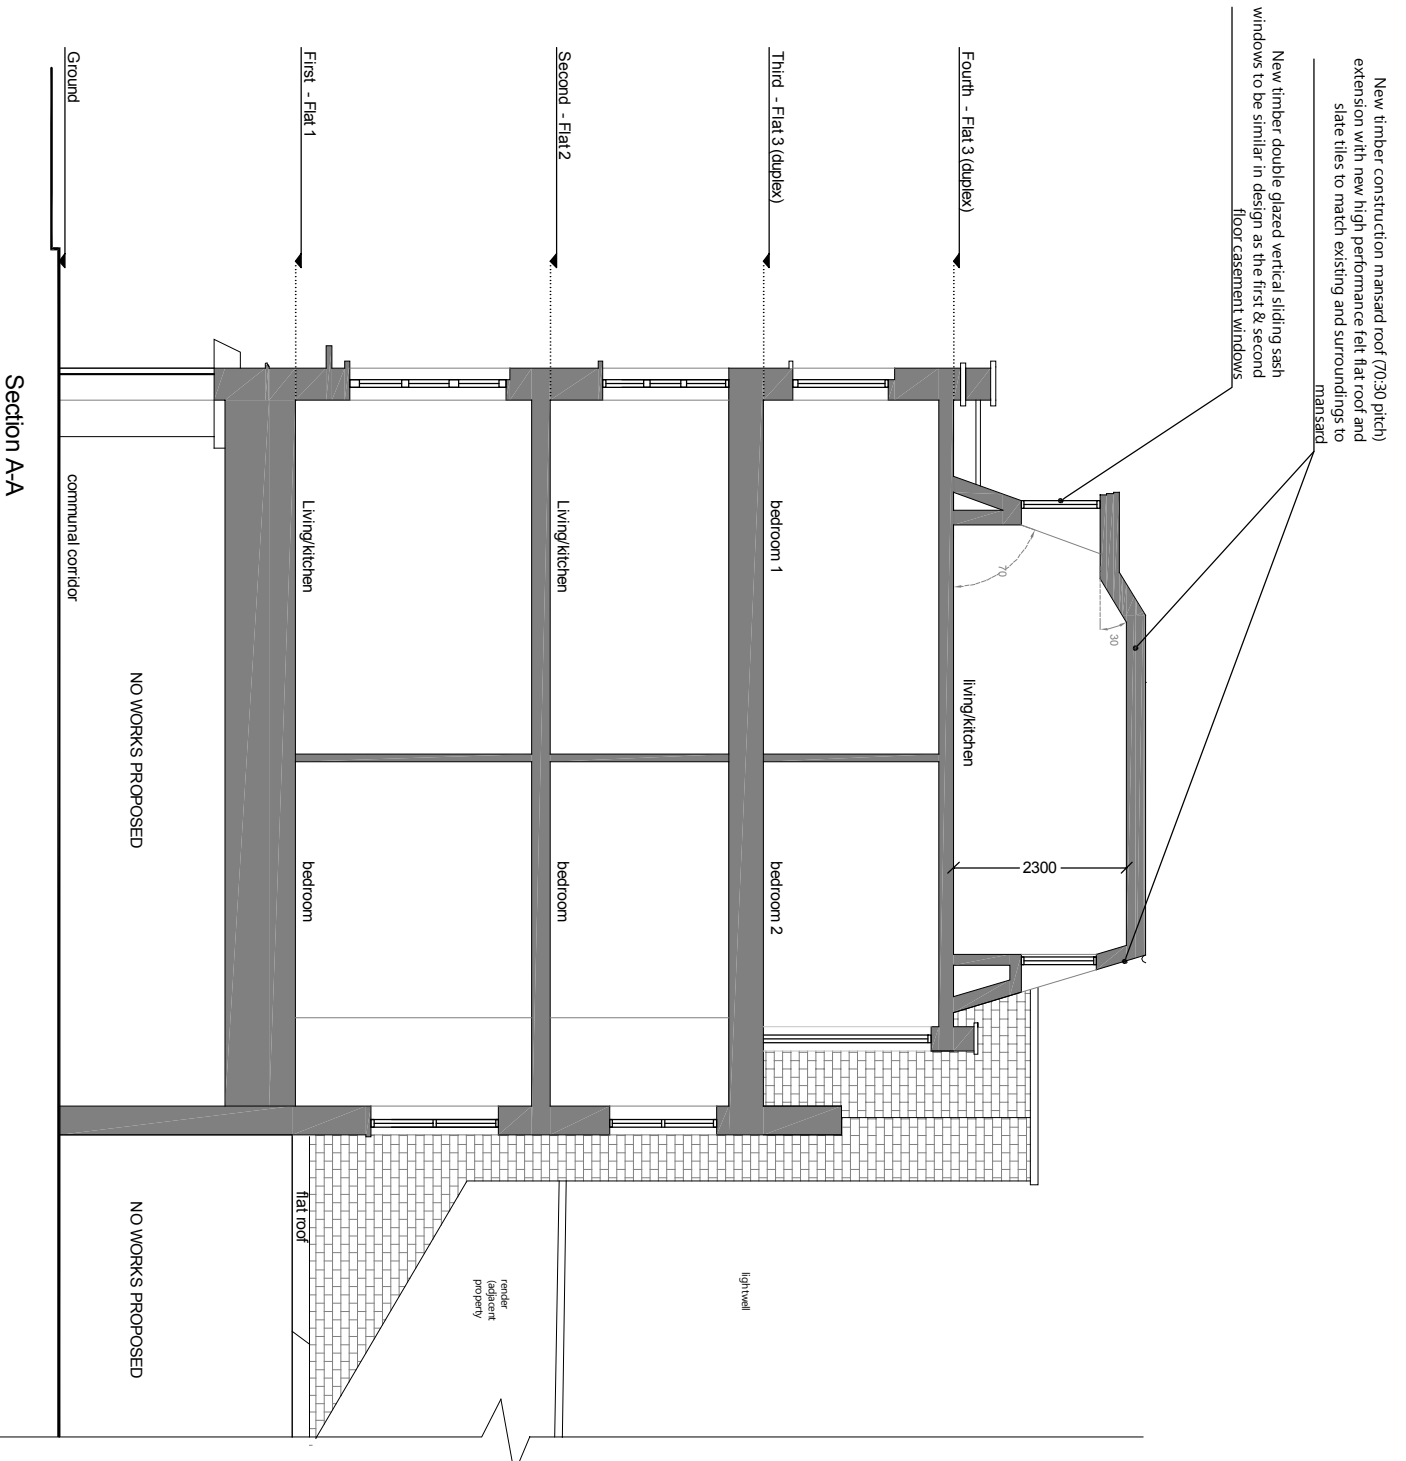


<p>Section A-A As Approved</p>		<p>Section A-A As Approved</p>	
<p>ADDRESS 32-34 Goodge Street London, W1T 2QJ</p>		<p>ADDRESS 32-34 Goodge Street London, W1T 2QJ</p>	
<p>PROJECT NAME Internal Refurbishment</p>		<p>DATE Jan. 15</p>	
<p>CLIENT Shaftesbury CL Ltd</p>		<p>SCALE 1:100 @ A3</p>	
<p>DRAWING NO. 22480-15B</p>		<p>DRAWING NO. 22480-15B</p>	
<p>DRAWING TITLE B Planning amendment A Planning amendment</p>		<p>DATE 02.06.15 01.05.15</p>	
<p>CLIENT Shaftesbury CL Ltd</p>		<p>CLIENT Shaftesbury CL Ltd</p>	
<p>PROJECT NAME Internal Refurbishment</p>		<p>PROJECT NAME Internal Refurbishment</p>	
<p>ADDRESS 32-34 Goodge Street London, W1T 2QJ</p>		<p>ADDRESS 32-34 Goodge Street London, W1T 2QJ</p>	
<p>DATE Jan. 15</p>		<p>DATE Jan. 15</p>	
<p>SCALE 1:100 @ A3</p>		<p>SCALE 1:100 @ A3</p>	
<p>DRAWING NO. 22480-15B</p>		<p>DRAWING NO. 22480-15B</p>	
<p>CLIENT Shaftesbury CL Ltd</p>		<p>CLIENT Shaftesbury CL Ltd</p>	

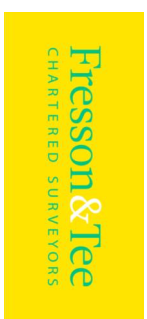

1 SANDWICH STREET
 LONDON WC1H 9PF
 Tel: (020) 7391 7100 Fax: (020) 7391 7121

GENERAL NOTES
 BASED OFF DRAWINGS BY OTHERS WITH APPROXIMATE SCALING - THEREFORE DO NOT SCALE FROM. ALL DIMENSIONS TO BE CONFIRMED ON SITE.
 DRAWINGS TO BE READ IN CONJUNCTION WITH OTHER DETAILS PROVIDED BY STRUCTURAL ENGINEER, OTHER CONSULTANTS AND INFORMATION WITHIN PRELIMINARIES, SCHEDULE OF WORK AND SPECIFICATION

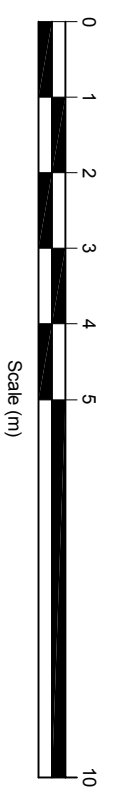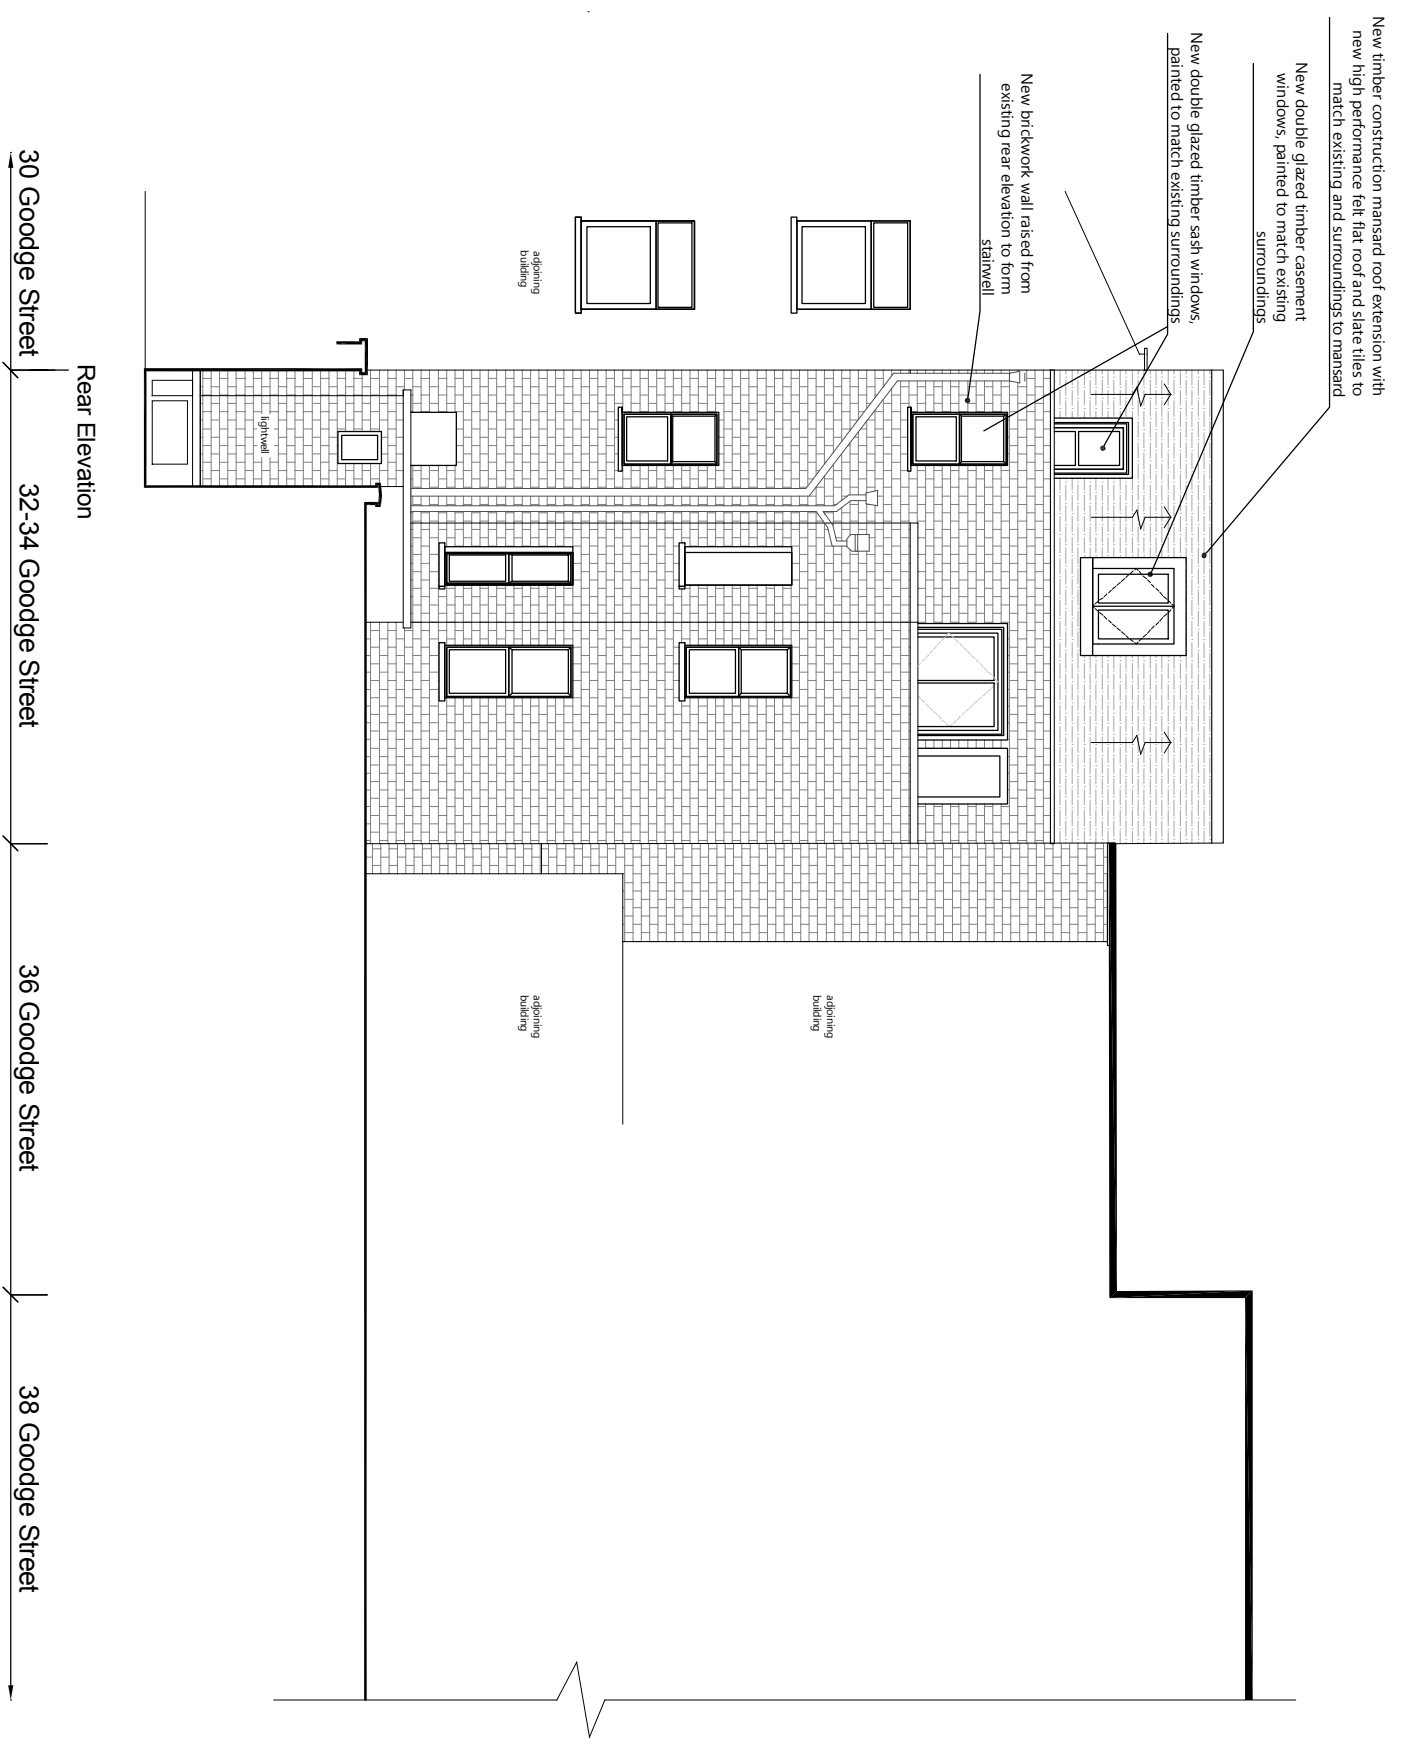

DRAWING TITLE Rear Elevation As Approved	
ADDRESS 32-34 Goodge Street London, W1T 2QJ	
PROJECT NAME Internal Refurbishment	DATE Jan. 15
CLIENT Shaftesbury CL Ltd	SCALE 1:100 @ A3
DRAWING NO. 22480-16	
 Fresson & Tee CHARTERED SURVEYORS 1 SANDWICH STREET LONDON WC1H 9PF Tel: (020) 7391 7100 Fax: (020) 7391 7121	