



EXISTING GROUND FLOOR PLAN

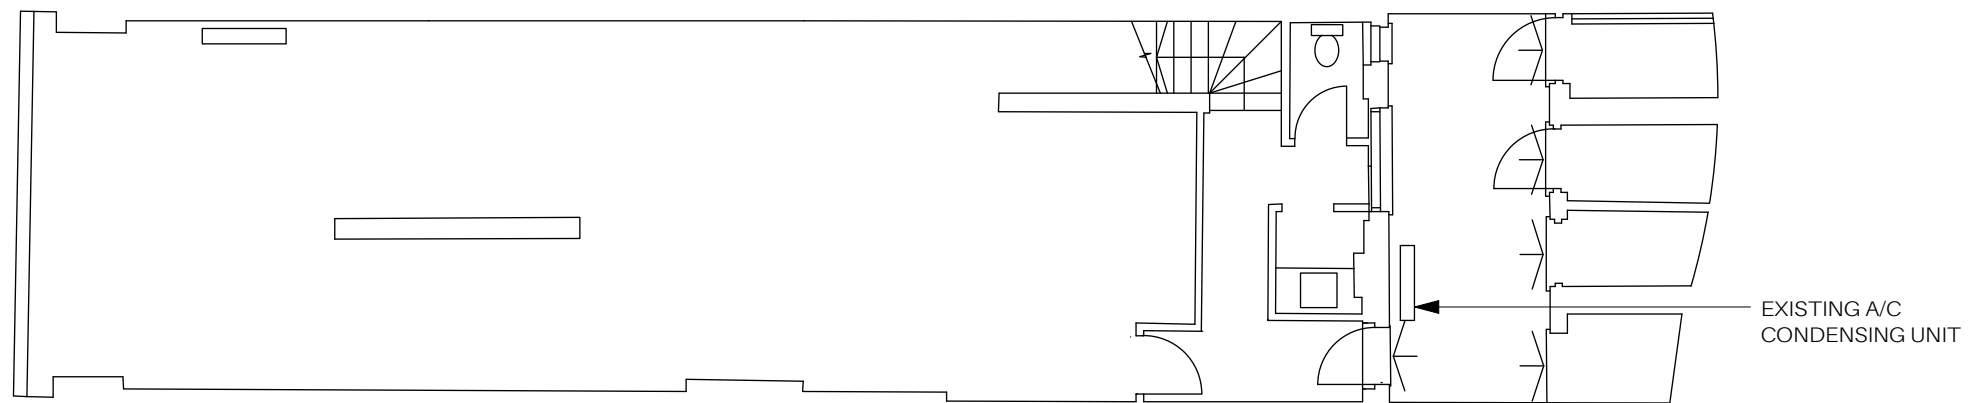


EXISTING BASEMENT PLAN

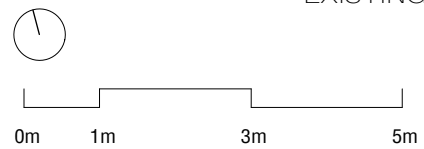

AC & EXTRACT APPLICATION

Notes

SITE PLAN 1:1000

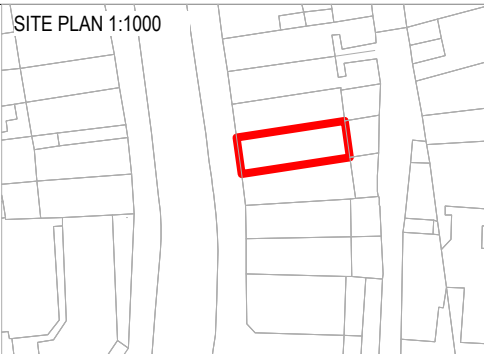

REV	DATE	DESCRIPTION	BY	CHK
02	09.02.16	Submitted for planning	ES	-
01	20.01.16	Submitted for planning	ES	-


Project 216 West End Lane			
Drawing Existing Ground Floor Plan			
Job Number 15029	Drawing Number 0100	Rev 02	
Drawn ES	Date 13.01.16	Status Planning	Scale @ A3 1:100
Do not scale from this drawing. All dimensions are to be checked on site. This drawing is to be read in conjunction with all consultants information.			



Holland Harvey Architects
The Church
33a Wadeson street
London E2 9DR
hello@hollandharvey.com
+44 208 123 7454


Client

Gail's Bakery

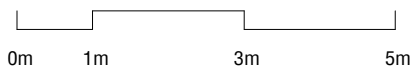

AC & EXTRACT APPLICATION

Notes

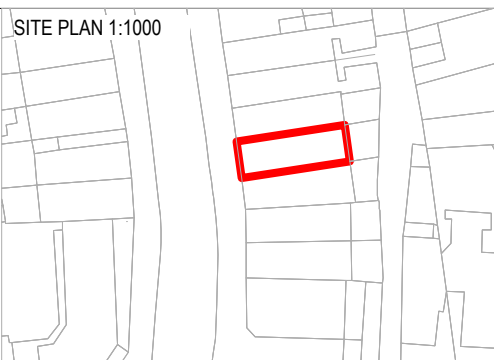

REV	DATE	DESCRIPTION	BY	CHK
02	09.02.16	Submitted for planning	ES	-
01	20.01.16	Submitted for planning	ES	-

Project 216 West End Lane			
Drawing Existing Front Elevation			
Job Number 15029	Drawing Number 0300	Rev 02	
Drawn ES	Date 13.01.16	Status Planning	Scale @ A3 1:100
Do not scale from this drawing. All dimensions are to be checked on site. This drawing is to be read in conjunction with all consultants information.			



Holland Harvey Architects
The Church
33a Wadeson street
London E2 9DR
hello@hollandharvey.com
+44 208 123 7454

Client

Gail's Bakery




EXISTING A/C CONDENSER

0m 1m 3m 5m

AC & EXTRACT APPLICATION

Notes

SITE PLAN 1:1000

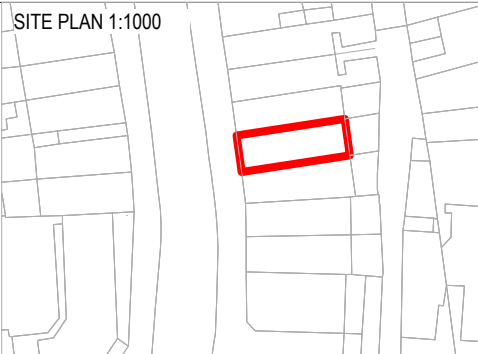

REV	DATE	DESCRIPTION	BY	CHK
02	09.02.16	Submitted for planning	ES	-
01	20.01.16	Submitted for planning	ES	-




Project 216 West End Lane			
Drawing Existing Rear Elevation and Section 01			
Job Number 15029	Drawing Number 0301	Rev 02	
Drawn ES	Date 30.11.15	Status Planning	Scale @ A3 1:100
Do not scale from this drawing. All dimensions are to be checked on site. This drawing is to be read in conjunction with all consultants information.			



Holland Harvey Architects
The Church
33a Wadeson street
London E2 9DR
hello@hollandharvey.com
+44 208 123 7454


Client

Gail's Bakery

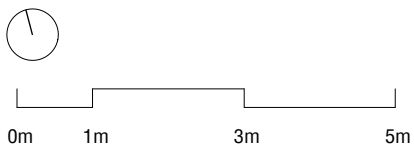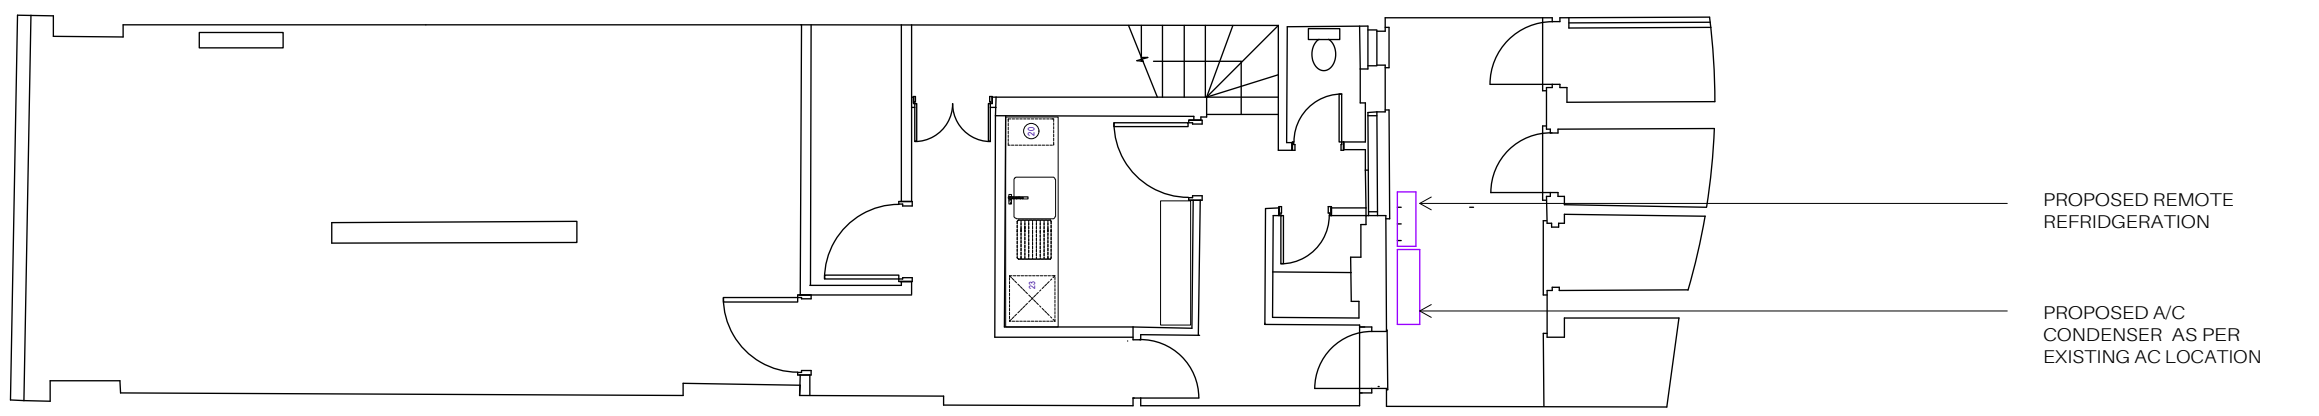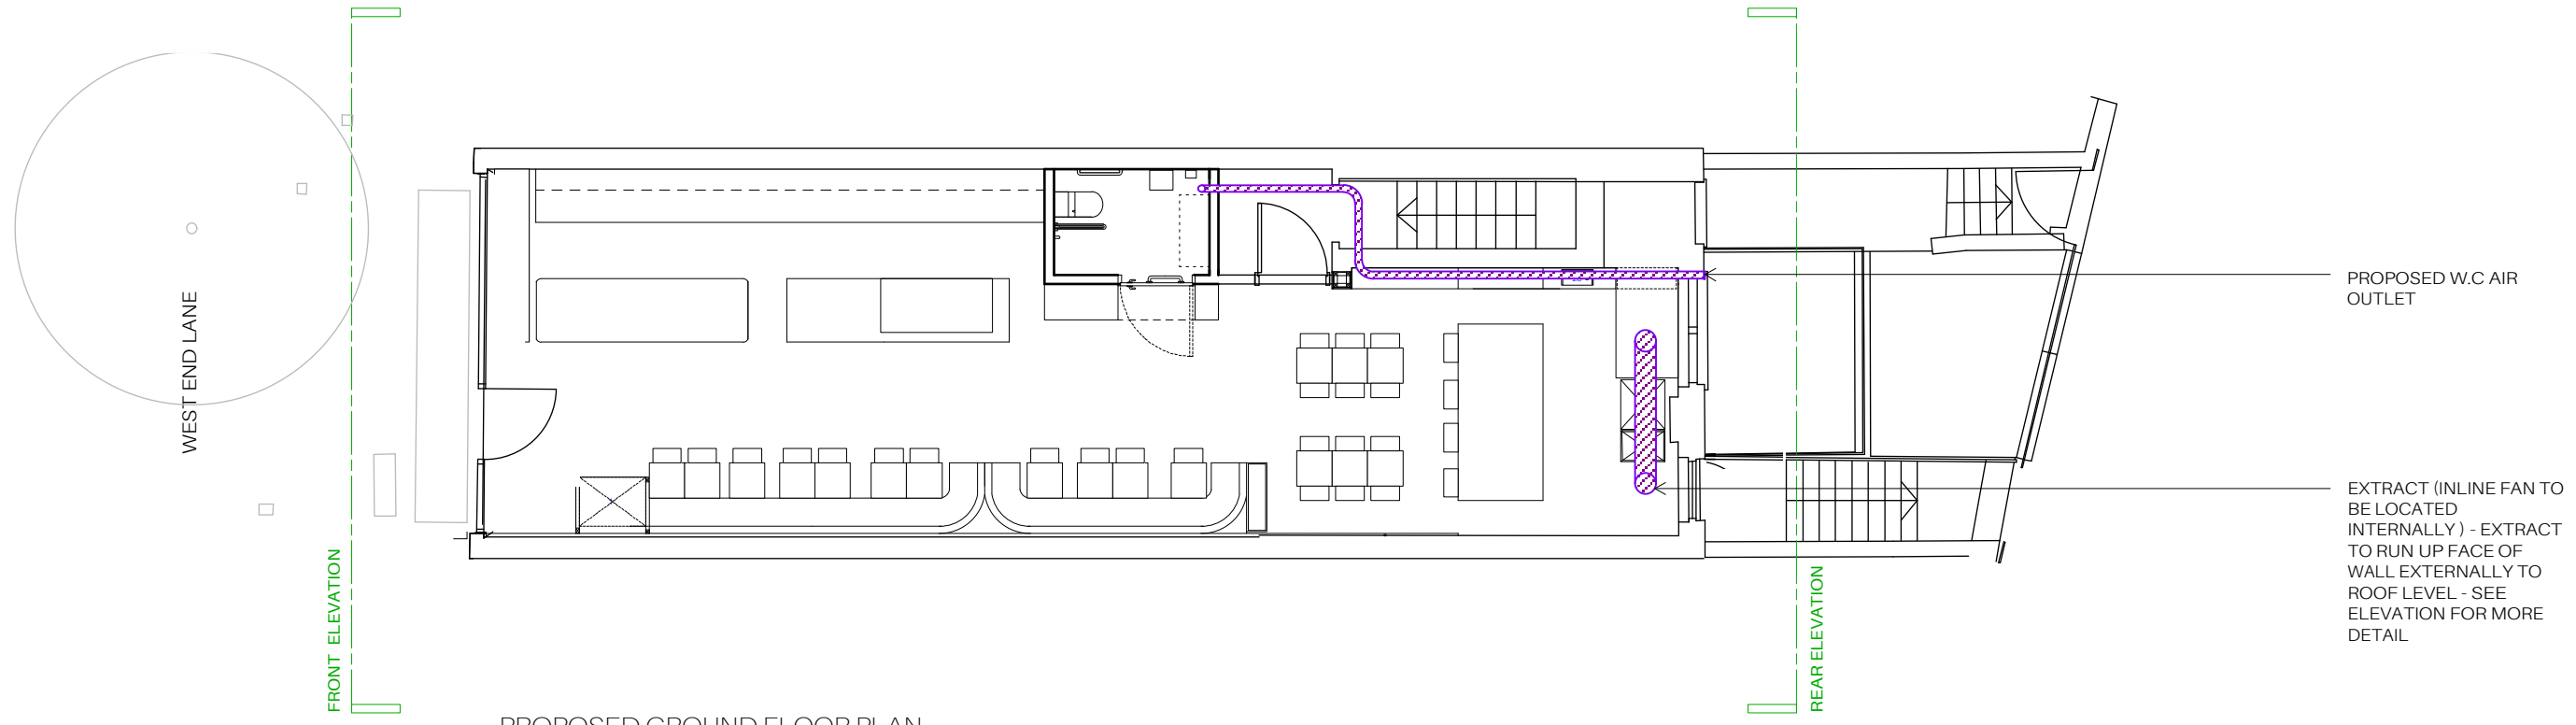

AC & EXTRACT APPLICATION

Notes

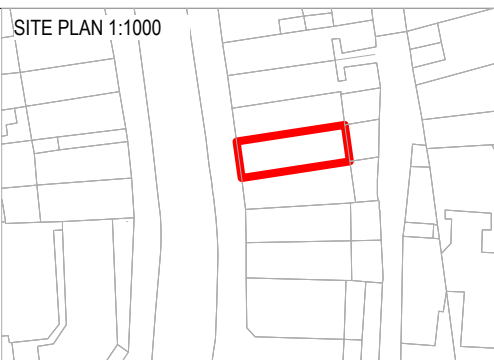


REV	DATE	DESCRIPTION	BY	CHK
02	09.02.16	Submitted for planning	ES	-
01	20.01.16	Submitted for planning	ES	-

Project 216 West End Lane			
Drawing Proposed Basement and Ground Floor Plan			
Job Number 15029	Drawing Number 1100	Rev 02	
Drawn ES	Date 13.01.16	Status Planning	Scale @ A3 1:100
Do not scale from this drawing. All dimensions are to be checked on site. This drawing is to be read in conjunction with all consultants information.			


Holland Harvey Architects
The Church
33a Wadeson street
London E2 9DR
hello@hollandharvey.com
+44 208 123 7454

Client
Gail's Bakery

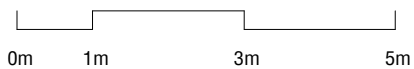

AC & EXTRACT APPLICATION

Notes

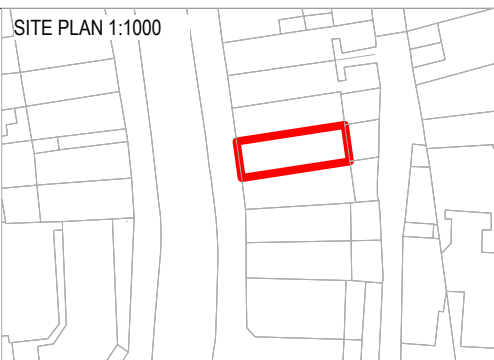

REV	DATE	DESCRIPTION	BY	CHK
02	09.02.16	Submitted for planning	ES	-
01	20.01.16	Submitted for planning	ES	-

Project 216 West End Lane			
Drawing Proposed Front Elevation			
Job Number 15029	Drawing Number 1300	Rev 02	
Drawn ES	Date 13.01.16	Status Planning	Scale @ A3 1:100
Do not scale from this drawing. All dimensions are to be checked on site. This drawing is to be read in conjunction with all consultants information.			



Holland Harvey Architects
The Church
33a Wadeson street
London E2 9DR
hello@hollandharvey.com
+44 208 123 7454

Client

Gail's Bakery



PROPOSED EXTRACT
DUCTING TO EXIT ABOVE
ROOF LINE SQUARE
DUCT - 250 x 450 mm


PROPOSED W.C AIR
OUTLET

PROPOSED A/C
CONDENSER IN THE
SAME LOCATION AS THE
EXISTING

REMOTE
REFRIDGERATION

RED LINE INDICATES THE
PROPOSED LOCATION OF THE
EXTRACT DUCTING, TO EXIT ABOVE
ROOF LINE


EXISTING A/C UNIT

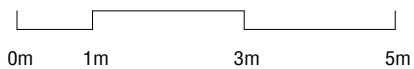

AC & EXTRACT APPLICATION

Notes

SITE PLAN 1:1000

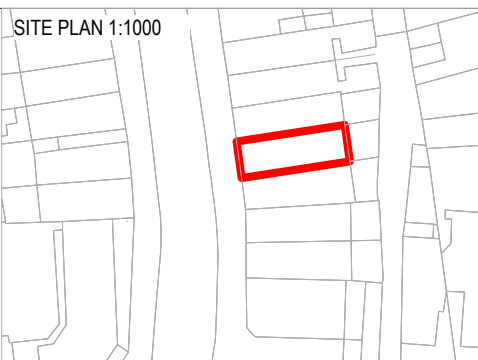

REV	DATE	DESCRIPTION	BY	CHK
02	09.02.16	Submitted for planning	ES	-
01	20.01.16	Submitted for planning	ES	-

Project 216 West End Lane			
Drawing Proposed Rear Elevation and Section 01			
Job Number 15029	Drawing Number 1301	Rev 02	
Drawn ES	Date 13.01.16	Status Planning	Scale @ A3 1:100
Do not scale from this drawing. All dimensions are to be checked on site. This drawing is to be read in conjunction with all consultants information.			



Holland Harvey Architects
The Church
33a Wadeson street
London E2 9DR
hello@hollandharvey.com
+44 208 123 7454

Client

Gail's Bakery