



EXISTING GROUND FLOOR PLAN

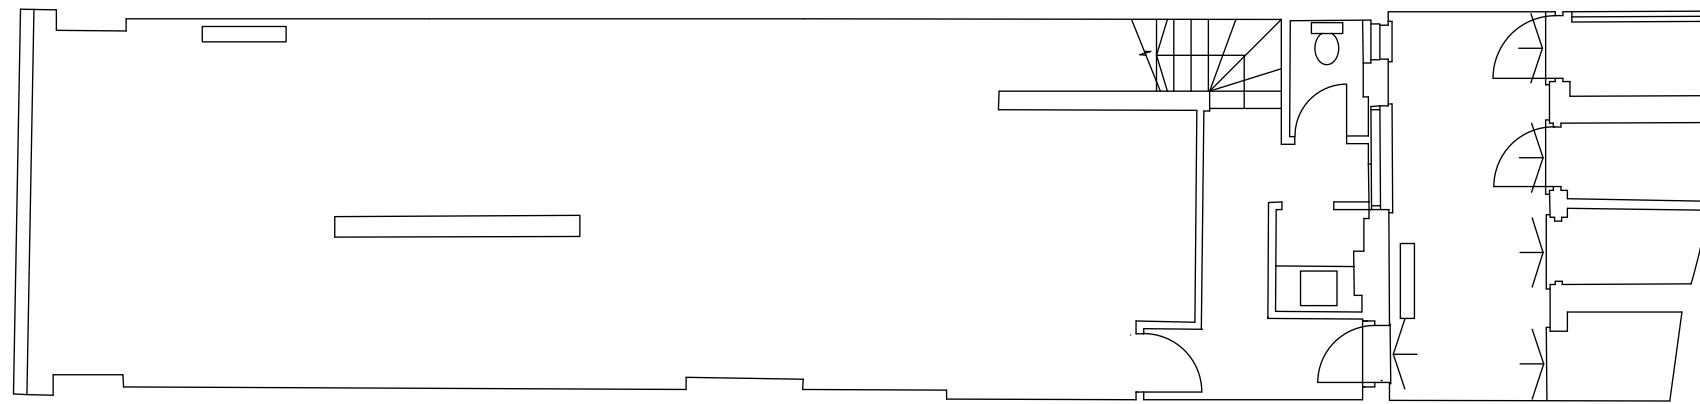


EXISTING BASEMENT PLAN

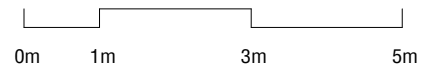

SHOPFRONT APPLICATION

Notes

SITE PLAN 1:1000

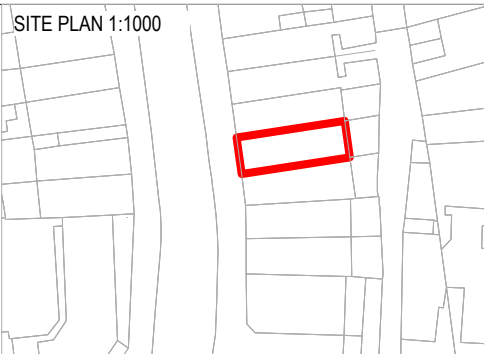

REV	DATE	DESCRIPTION	BY	CHK
02	05.02.16	Submitted for planning	ES	-
01	20.01.16	Submitted for planning	ES	-


Project 216 West End Lane			
Drawing Existing Ground Floor Plan			
Job Number 15029	Drawing Number 0100	Rev 02	
Drawn ES	Date 13.01.16	Status Planning	Scale @ A3 1:100
Do not scale from this drawing. All dimensions are to be checked on site. This drawing is to be read in conjunction with all consultants information.			



**Holland Harvey Architects**  
The Church  
33a Wadeson street  
London E2 9DR  
hello@hollandharvey.com  
+44 208 123 7454

Client

Gail's Bakery

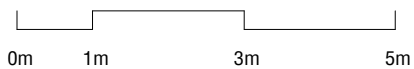


SHOPFRONT APPLICATION

Notes

EXISTING SHOP FRONT



SITE PLAN 1:1000

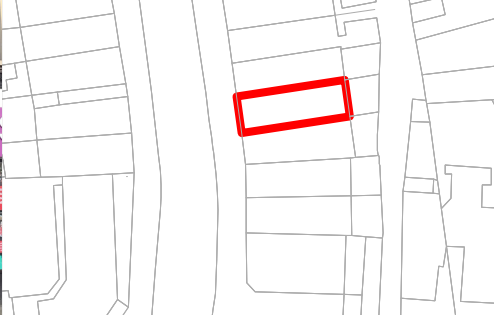

REV	DATE	DESCRIPTION	BY	CHK
02	05.02.16	Submitted for planning	ES	-
01	20.01.16	Submitted for planning	ES	-


Project 216 West End Lane			
Drawing Existing Front Elevation			
Job Number 15029	Drawing Number 0300	Rev 02	
Drawn ES	Date 13.01.16	Status Planning	Scale @ A3 1:100
Do not scale from this drawing. All dimensions are to be checked on site. This drawing is to be read in conjunction with all consultants information.			



**Holland Harvey Architects**  
The Church  
33a Wadeson street  
London E2 9DR  
hello@hollandharvey.com  
+44 208 123 7454


Client

Gail's Bakery

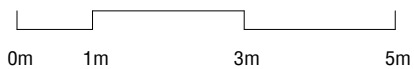

SHOPFRONT APPLICATION

Notes

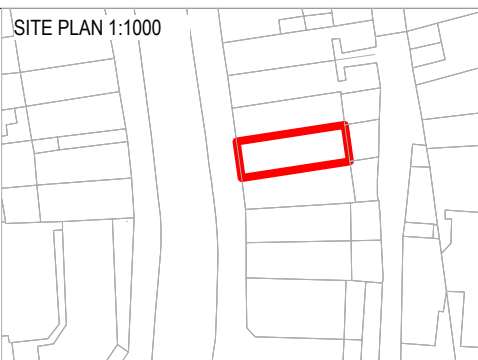

REV	DATE	DESCRIPTION	BY	CHK
02	05.02.16	Submitted for planning	ES	-
01	20.01.16	Submitted for planning	ES	-




Project 216 West End Lane			
Drawing Existing Rear Elevation			
Job Number 15029	Drawing Number 0301	Rev 02	
Drawn ES	Date 30.11.15	Status Planning	Scale @ A3 1:100
Do not scale from this drawing. All dimensions are to be checked on site. This drawing is to be read in conjunction with all consultants information.			



**Holland Harvey Architects**  
The Church  
33a Wadeson street  
London E2 9DR  
hello@hollandharvey.com  
+44 208 123 7454

Client


Gail's Bakery

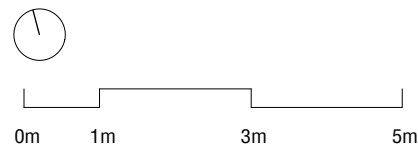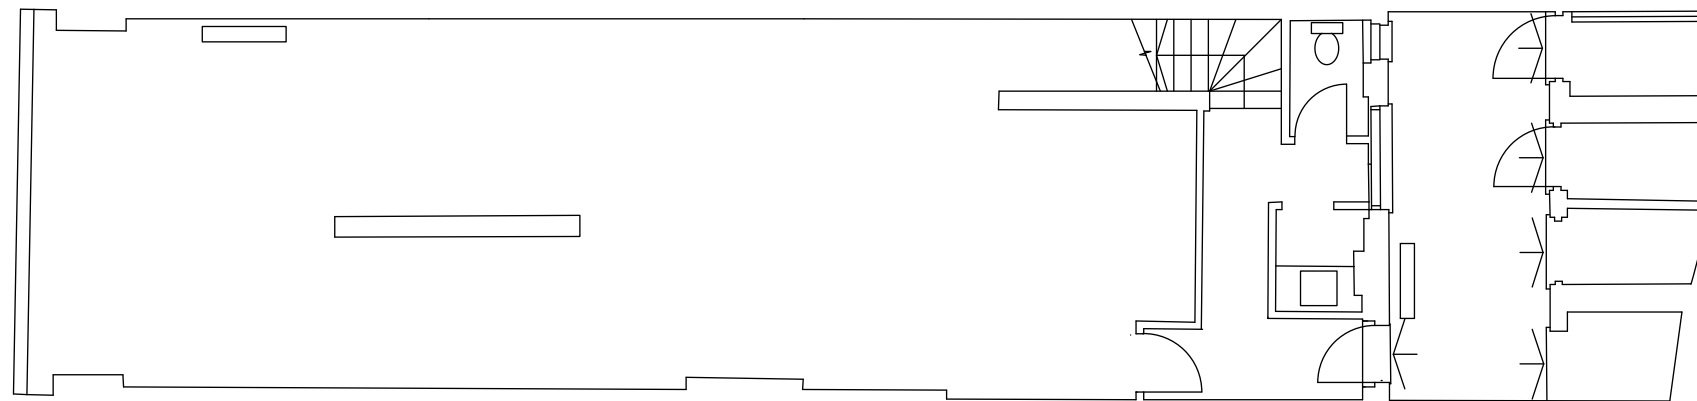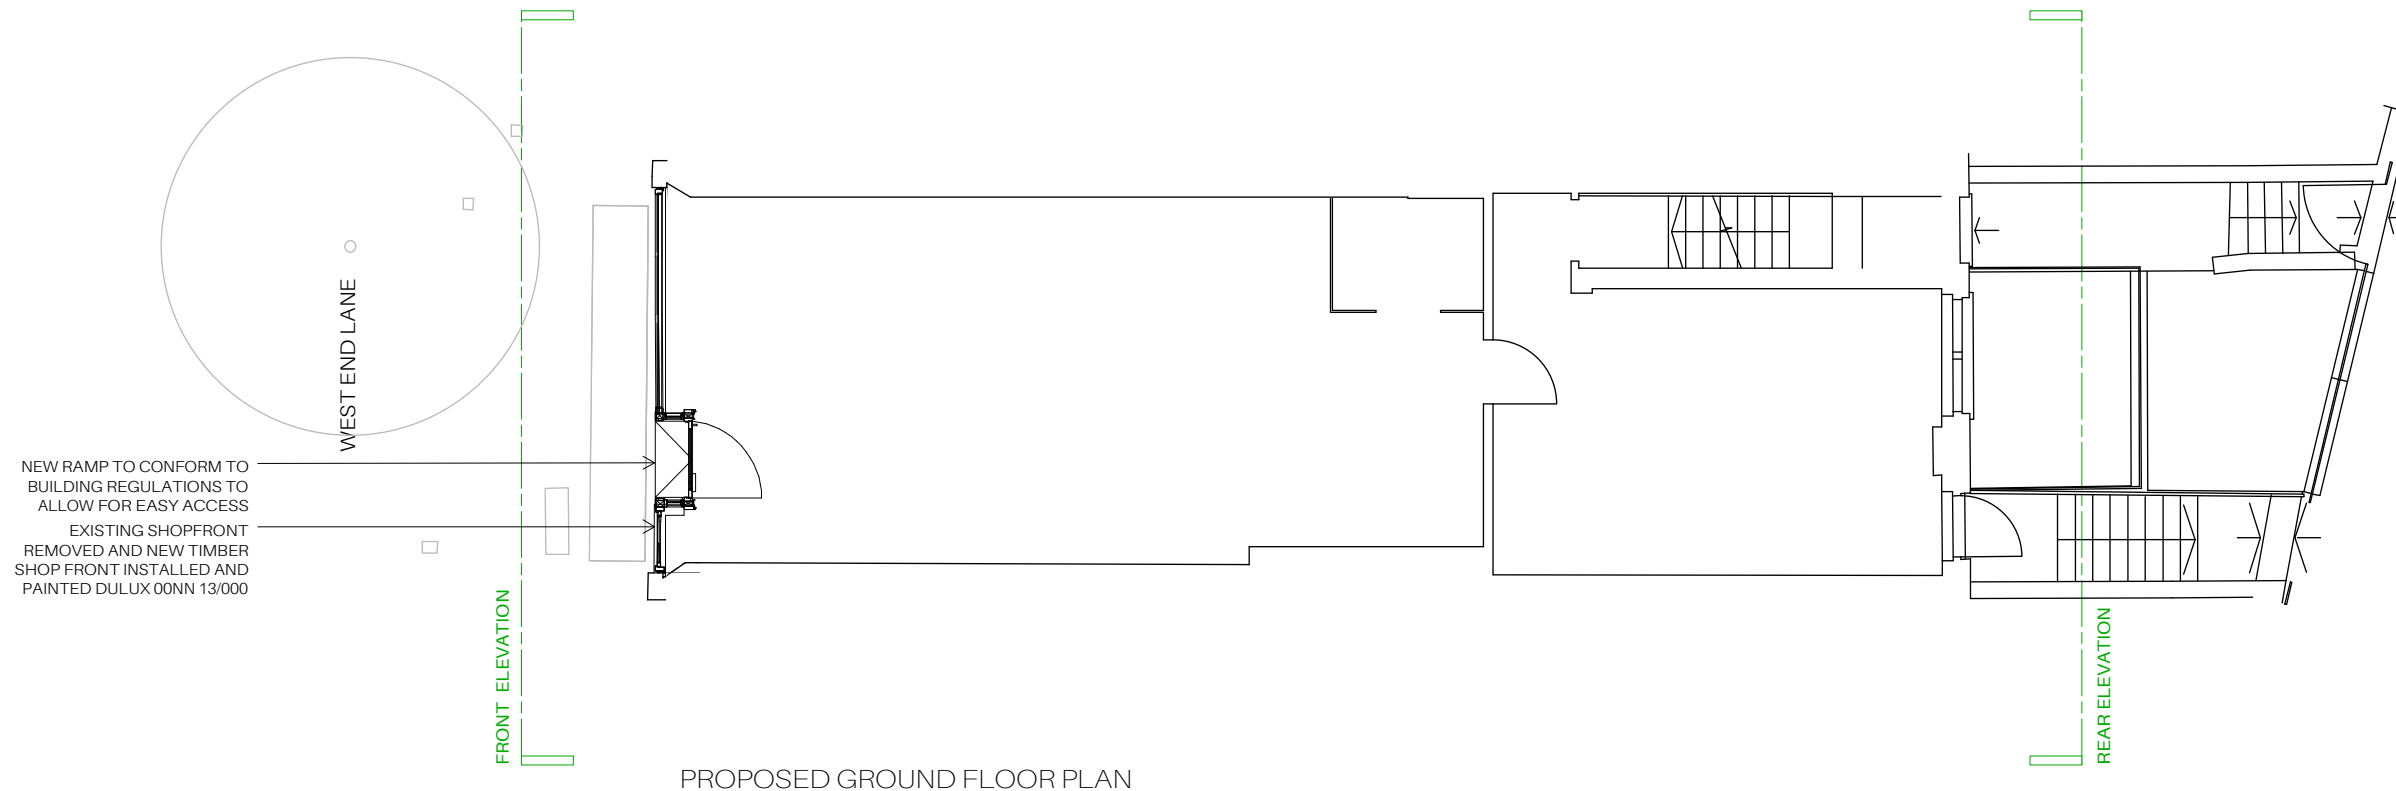

SHOPFRONT APPLICATION

Notes

SITE PLAN 1:1000

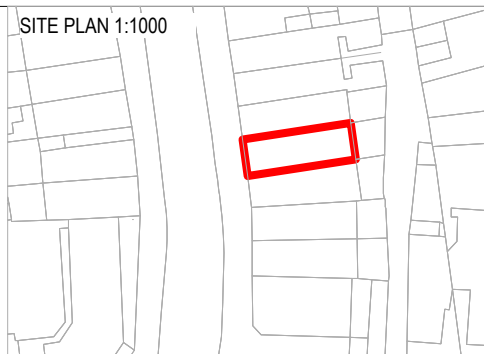

REV	DATE	DESCRIPTION	BY	CHK
02	05.02.16	Submitted for planning	ES	-
01	20.01.16	Submitted for planning	ES	-

Project 216 West End Lane			
Drawing Proposed Basement and Ground Floor Plan			
Job Number 15029	Drawing Number 1100	Rev 02	
Drawn ES	Date 13.01.16	Status Planning	Scale @ A3 1:100
Do not scale from this drawing. All dimensions are to be checked on site. This drawing is to be read in conjunction with all consultants information.			



**Holland Harvey Architects**  
The Church  
33a Wadeson street  
London E2 9DR  
hello@hollandharvey.com  
+44 208 123 7454

Client

Gail's Bakery




EXISTING SHOPFRONT REMOVED AND NEW TIMBER SHOP FRONT INSTALLED AND PAINTED DULUX 00NN 13/000

EXISTING SHUTTER REMOVED

EXISTING DOOR REMOVED AND REPLACED WITH NEW TIMBER DOOR, PAINTED DULUX 00NN 13/000


NEW TIMBER STALL RISERS PAINTED DULUX 00NN 13/000

NEW RAMP INSTALLED TO ALLOW FOR EASY ACCESS

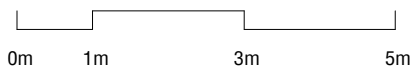

SHOPFRONT APPLICATION

Notes

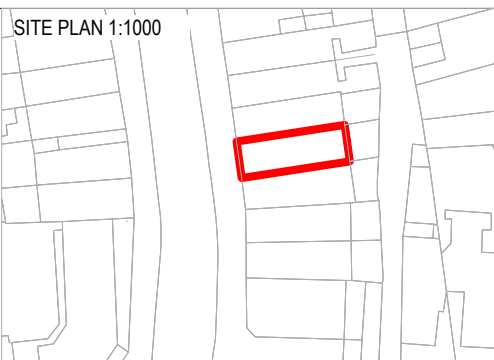

REV	DATE	DESCRIPTION	BY	CHK
02	05.02.16	Submitted for planning	ES	-
01	20.01.16	Submitted for planning	ES	-


Project 216 West End Lane			
Drawing Proposed Front Elevation			
Job Number 15029	Drawing Number 1300	Rev 02	
Drawn ES	Date 13.01.16	Status Planning	Scale @ A3 1:100
Do not scale from this drawing. All dimensions are to be checked on site. This drawing is to be read in conjunction with all consultants information.			



**Holland Harvey Architects**  
The Church  
33a Wadeson street  
London E2 9DR  
hello@hollandharvey.com  
+44 208 123 7454


Client

Gail's Bakery

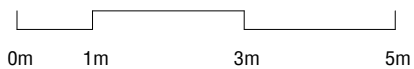

SHOPFRONT APPLICATION

Notes

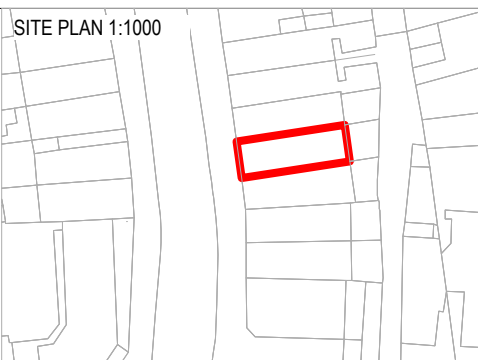

REV	DATE	DESCRIPTION	BY	CHK
02	05.02.16	Submitted for planning	ES	-
01	20.01.16	Submitted for planning	ES	-

Project 216 West End Lane			
Drawing Proposed Rear Elevation			
Job Number 15029	Drawing Number 1301	Rev 02	
Drawn ES	Date 13.01.16	Status Planning	Scale @ A3 1:100
Do not scale from this drawing. All dimensions are to be checked on site. This drawing is to be read in conjunction with all consultants information.			



**Holland Harvey Architects**  
The Church  
33a Wadeson street  
London E2 9DR  
hello@hollandharvey.com  
+44 208 123 7454

Client

Gail's Bakery