

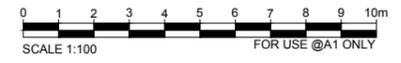
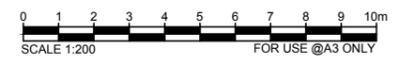


Notes:
Do not scale from this drawing. Contractors shall be responsible for the checking of all stated dimensions, with any anomalies being identified to the originator prior to any construction or fabrication works commencing.

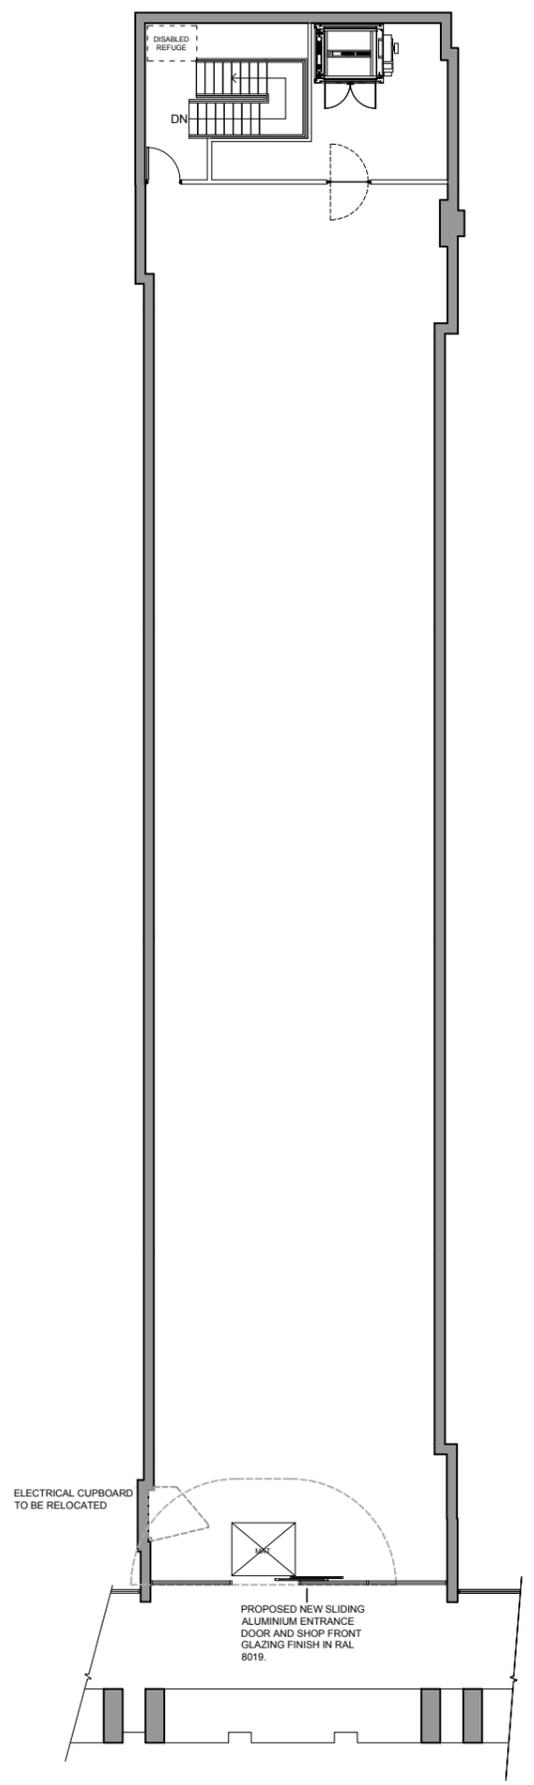

Rev.	Date	Description
C	30.01.15	Planning Comments/Roller shutter
B	23.01.15	General Amendments
A	07.01.15	General Amendments
--	12.12.14	First issue

architects
project managers
cost consultants
The Leathermarket
Unit 13.1.1 Weston Street
Bermondsey
London
SE1 3ER
tel: 020 7440 9640

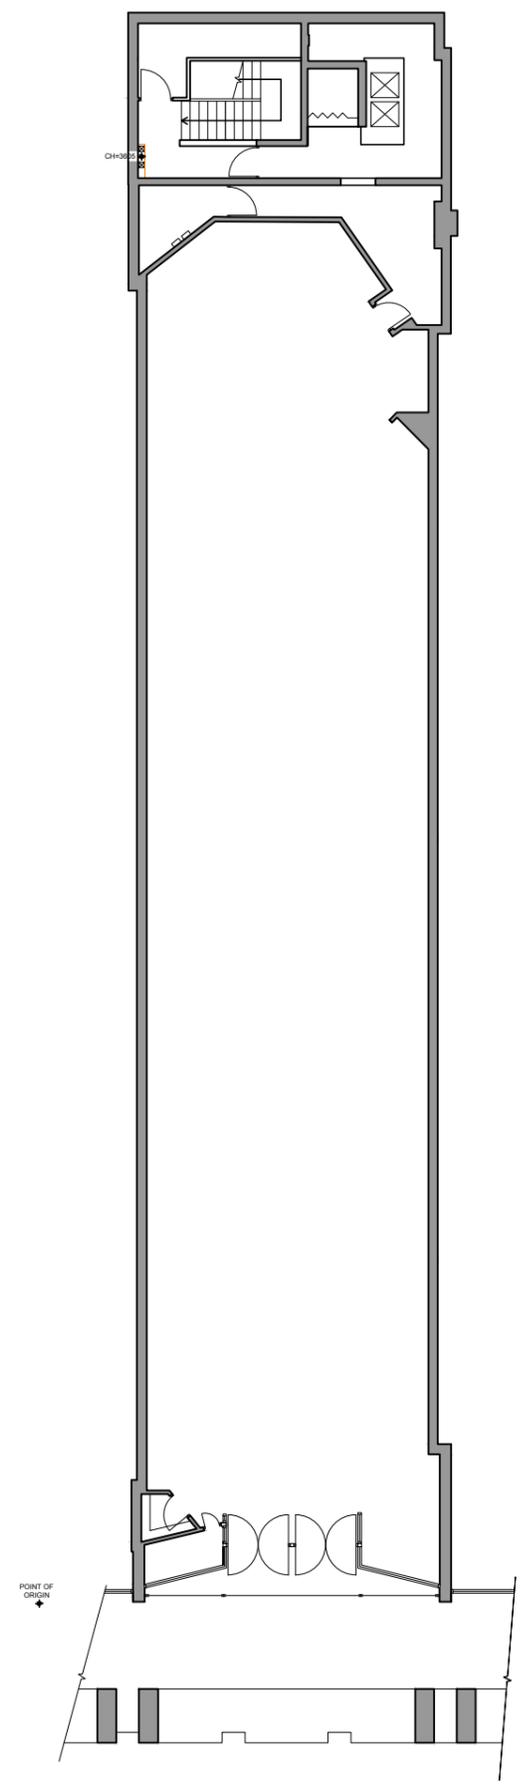

Status **PLANNING**

Project Title
**SAINSBURY'S LOCAL
THE CITY, HOLBORN
123 HOLBORN, EC1N 2TD**

Drawing Title
**APPROVED GROUND FLOOR PLAN
(under2015/0197/P)**

Project Number S-124846	Drawing Number P-124846-110	Revision C
----------------------------	--------------------------------	---------------

Drawn TS	Checked --	Scale 1:100 @A1 1:200 @A3	Date 12.12.14
-------------	---------------	---------------------------------	------------------

The content of this drawing is the property of JLA Chartered Architects and may not be copied in whole or part without formal consent.

01 EXISTING GROUND FLOOR PLAN
P124846110 1:100@A1, 1:200@A3

02 APPROVED GROUND FLOOR PLAN (under2015/0197/P)
P124846110 1:100@A1, 1:200@A3