



3RD FLOOR RAILING TO BE REMOVED
AND REUSED AT NEW SOUTH, EXTERNAL
BASEMENT ACCESS




SPIRAL STAIR RETAINED




4TH FLOOR RAILING TO BE REMOVED
AND REUSED AT NEW SOUTH, EXTERNAL
BASEMENT ACCESS




5TH FLOOR RAILING TO BE REMOVED
AND REUSED AT NEW SOUTH, EXTERNAL
BASEMENT ACCESS

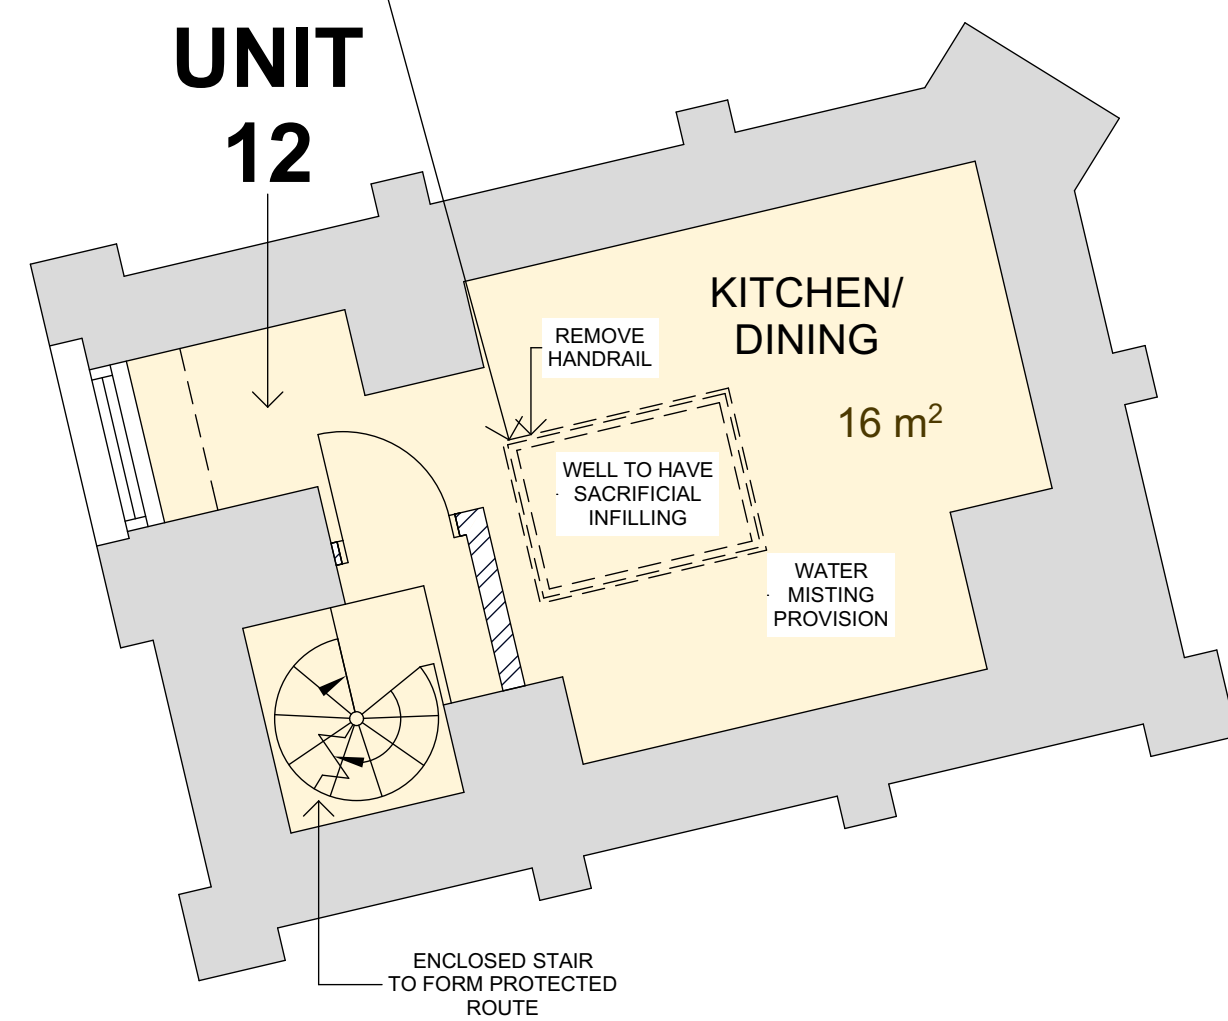

PROPOSED THIRD
FLOOR PLAN

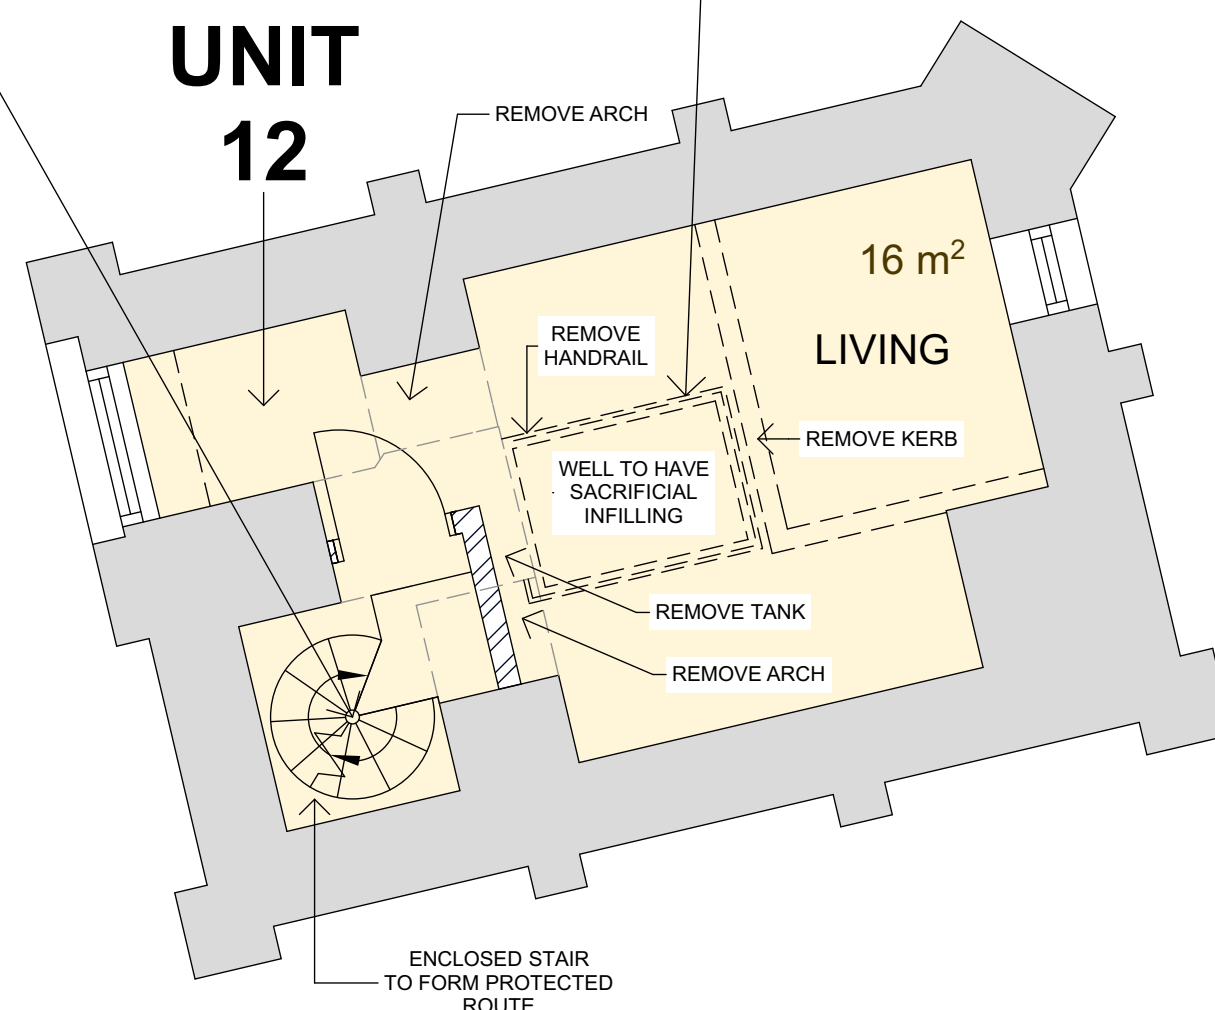

PROPOSED FOURTH
FLOOR PLAN

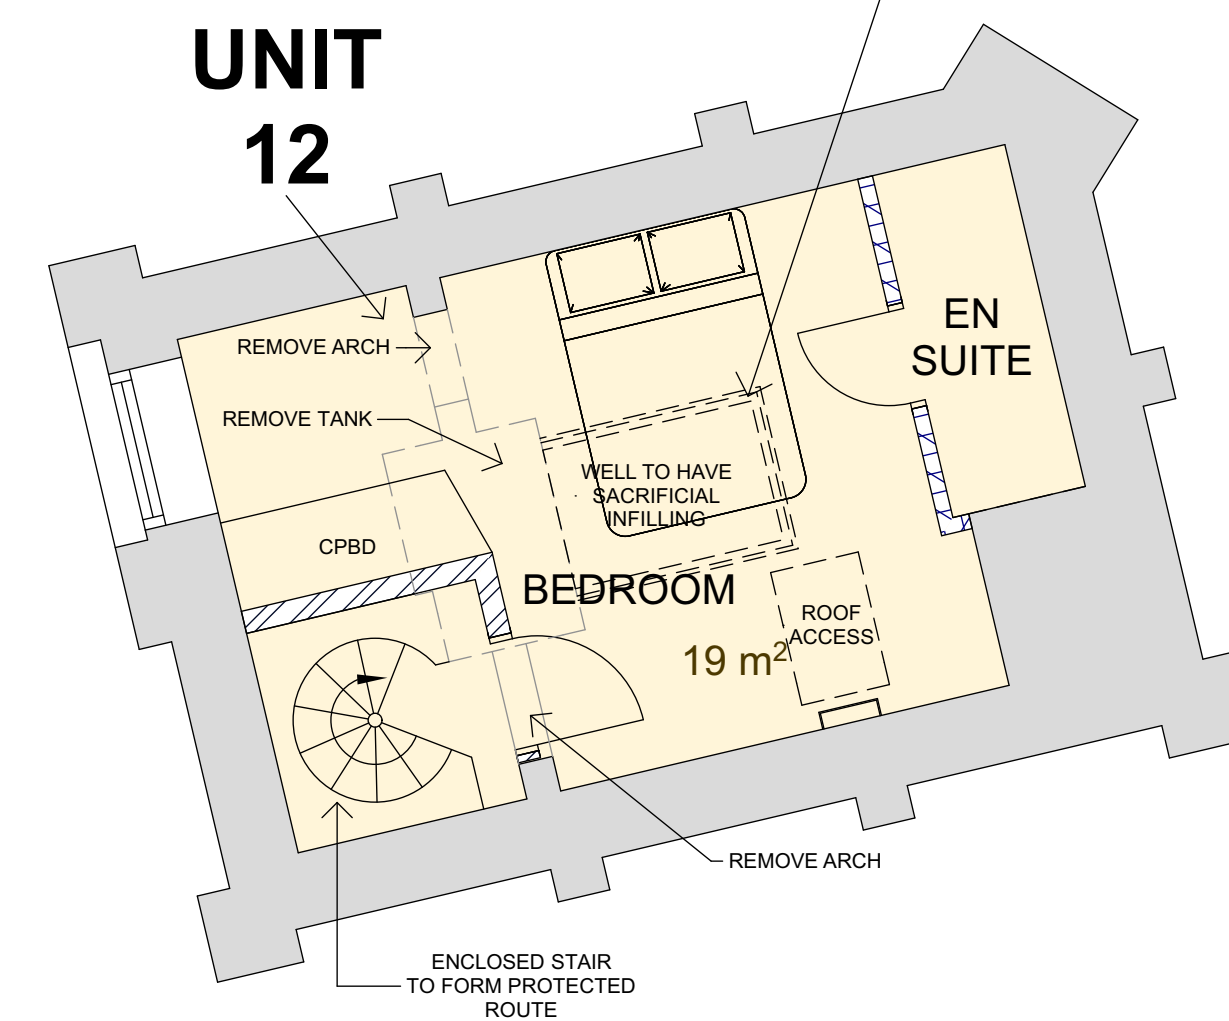

PROPOSED FIFTH
FLOOR PLAN



SHAUN KNIGHT
ARCHITECTURE

40 FALCON ROAD, HAMPTON

TW12 2RA

07824 815 258M

0208 287 0596T

E:skarchitecture@hotmail.co.uk

W:shaunknightarchitecture.com

PLANNING

PROJECT: 36 LANCASTER
GROVE

TITLE : 3RD TO 5TH FLOOR
INVENTORY

Date: DECEMBER 2015

Scale: 1:100 AT A1 Drawn: SDK

DRAWING NUMBER: 084

The copyright of this drawing is the property of
SHAUN KNIGHT ARCHITECTURE LIMITED
and may not be reproduced in any form without prior
written consent.