


REVISION :			
NO.	DATE	DESCRIPTION	BY


--- SITE BOUNDARY OF PROPOSAL
--- OTHER LAND IN OWNERSHIP OF THE APPLICANT

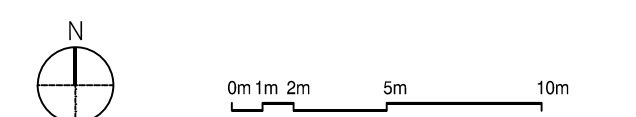

project	BOSCASTLE ROAD		
status	PLANNING		
drawn	CM	checked	AT
date	09 FEB 2016	scale	1:250 @ A1 / 1:500 @ A3
drawing title	LOCATION PLAN WITH PROPOSAL		
drawing no.	073-A-001		
<small>All Rights Reserved These drawings, concepts, designs and ideas are the property of von Preussen Pease Reynolds LLC. They may not be copied, reproduced, disclosed to others or used in connection with any work other than the specified project for which they were prepared, in whole or in part, without the prior written authorization of von Preussen Pease Reynolds LLC.</small>			


vPPR
ARCHI
TECTS

UNIT 12, 5 DURHAM YARD, LONDON E2 6QF
T. +4420 7729 6168 W. www.vPPR.co.uk

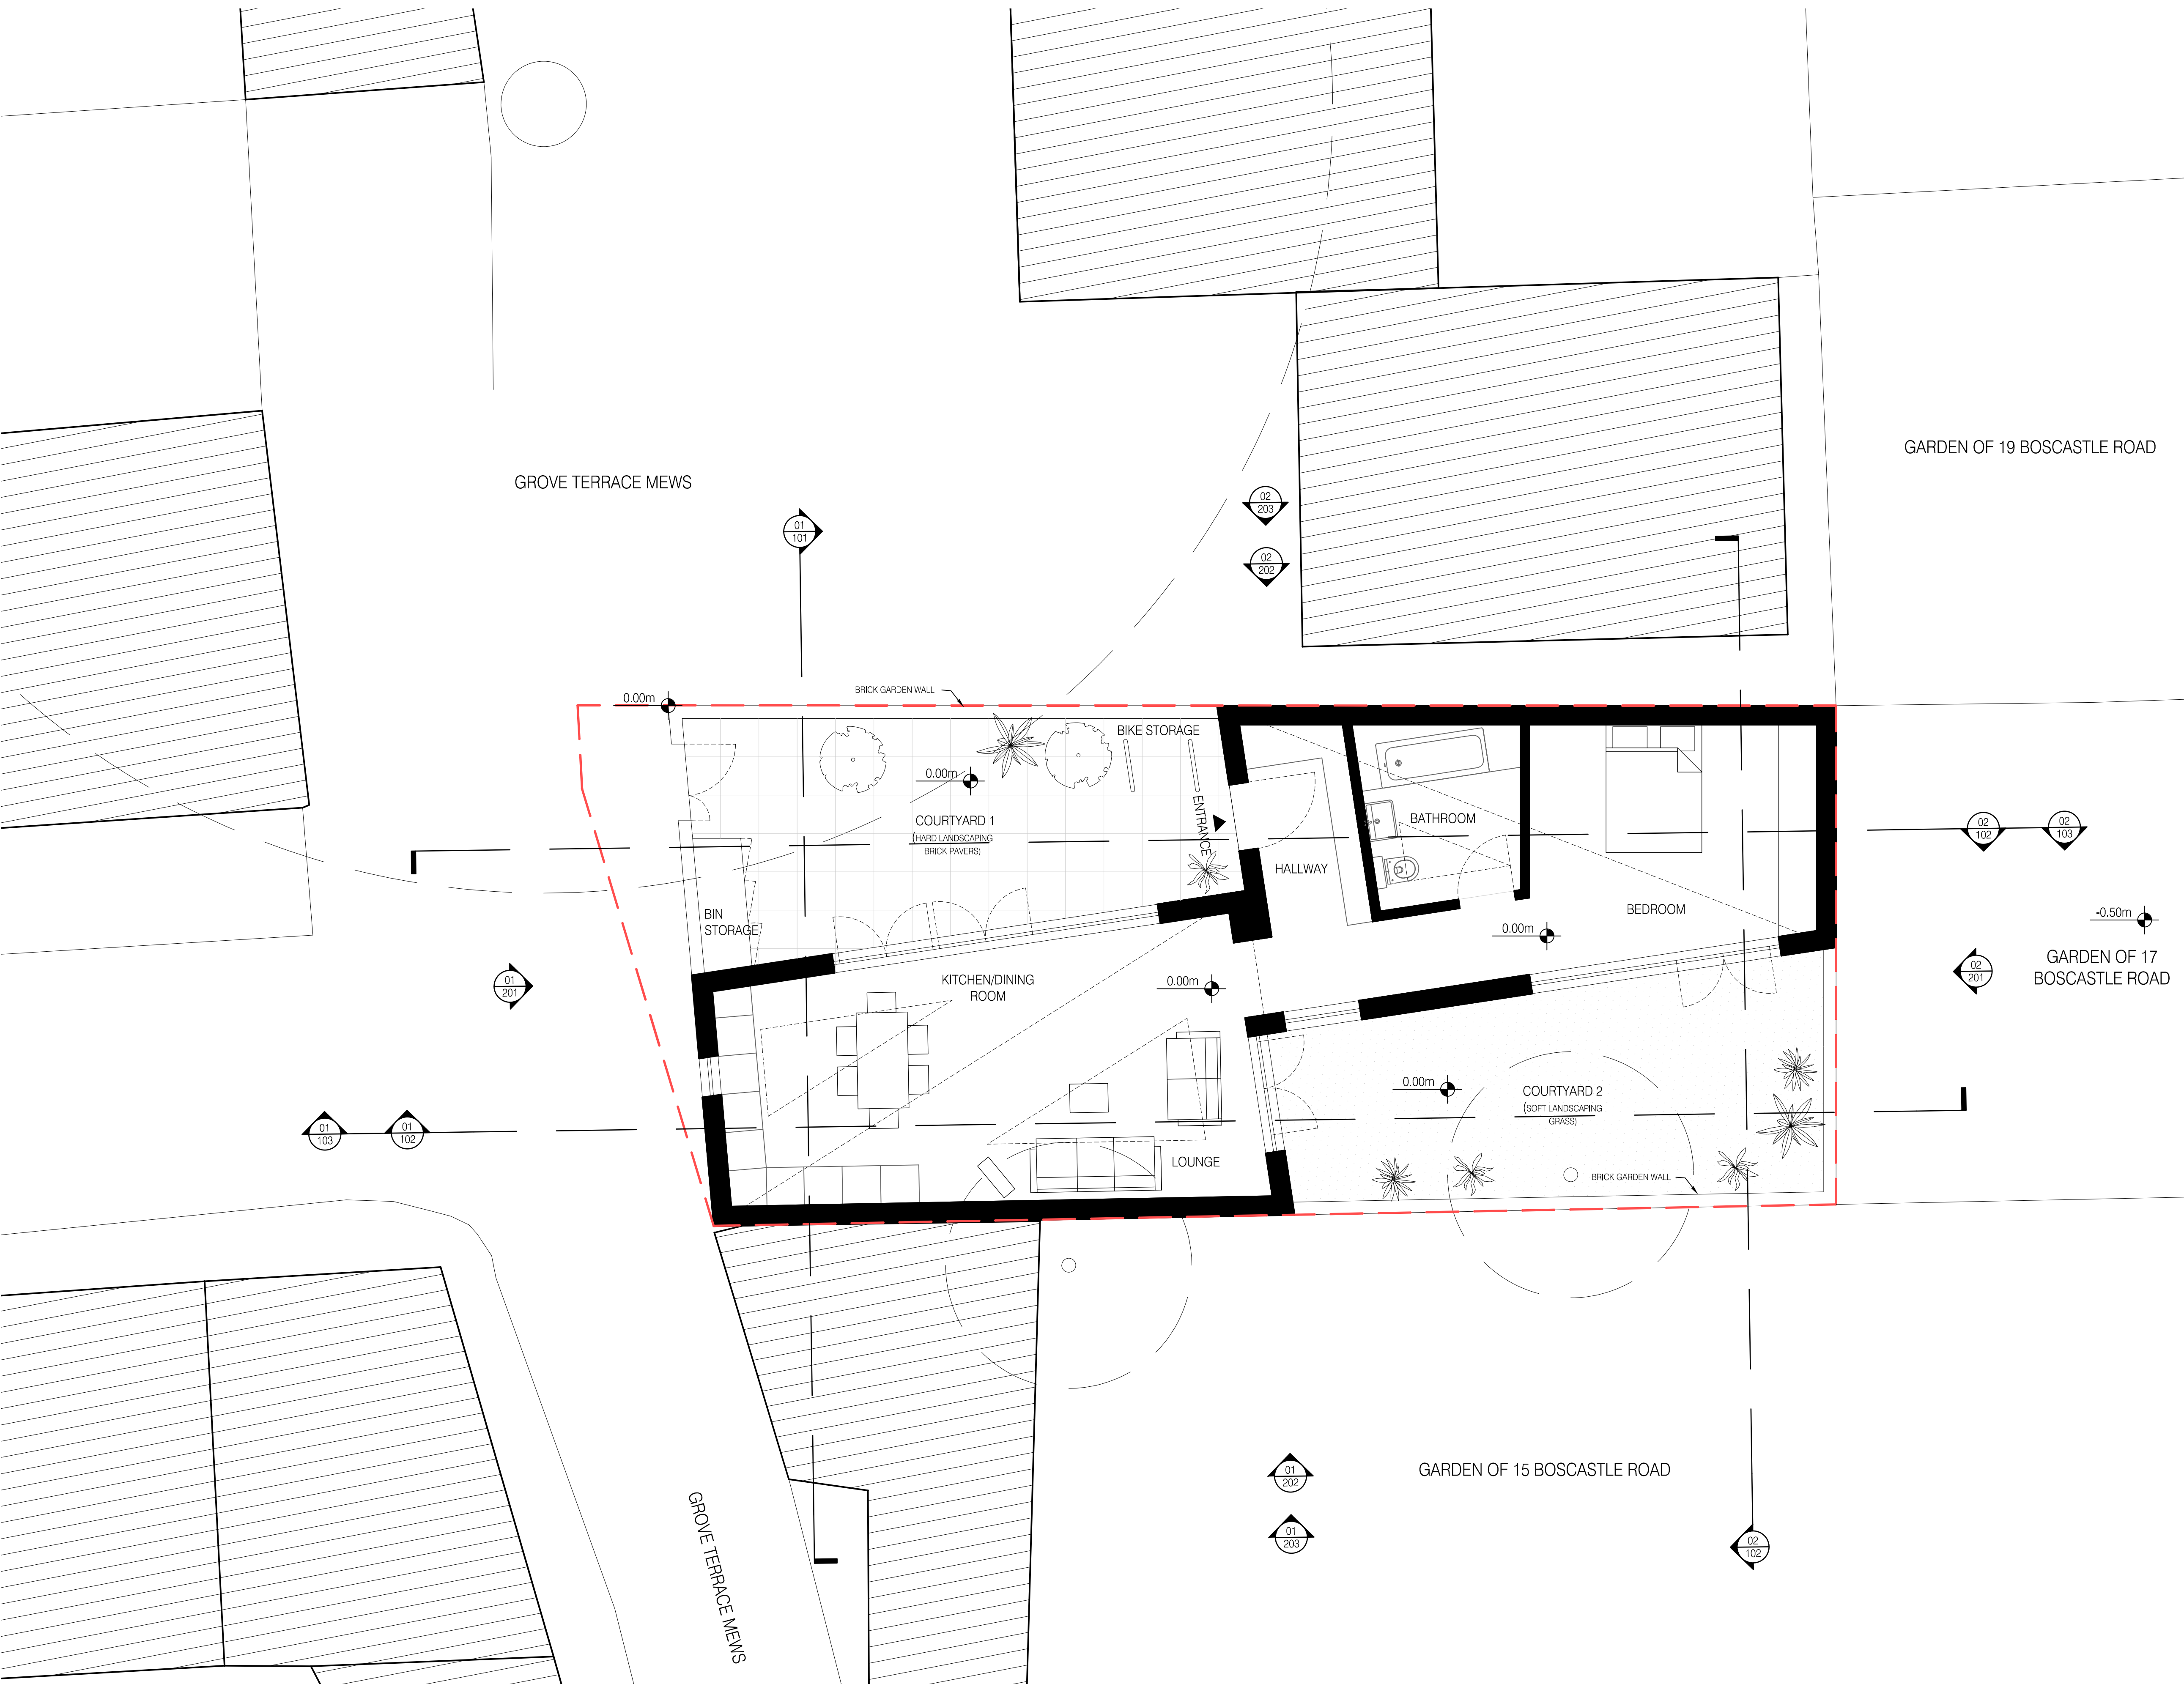

REVISION :			
NO.	DATE	DESCRIPTION	BY


----- SITE BOUNDARY OF PROPOSAL

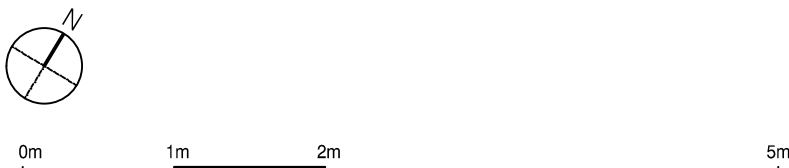


project	BOSCASTLE ROAD		
status	PLANNING		
drawn	CM	checked	AT
date	09 FEB 2016	scale	1:50 @ A1 / 1:100 @ A3
drawing title	GENERAL ARRANGEMENT PROPOSED GROUND FLOOR PLAN		
drawing no.	073-A-011		
<div>All Rights Reserved These drawings, concepts, designs and ideas are the property of von Preussen Pease Reynolds LLC. They may not be copied, reproduced, disclosed to others or used in connection with any work other than the specified project for which they were prepared, in whole or in part, without the prior written authorization of von Preussen Pease Reynolds LLC.</div>			

vPPR
ARCHI
TECTS

UNIT 12, 5 DURHAM YARD, LONDON E2 6QF
T. +4420 7729 6168 W. www.vPPR.co.uk

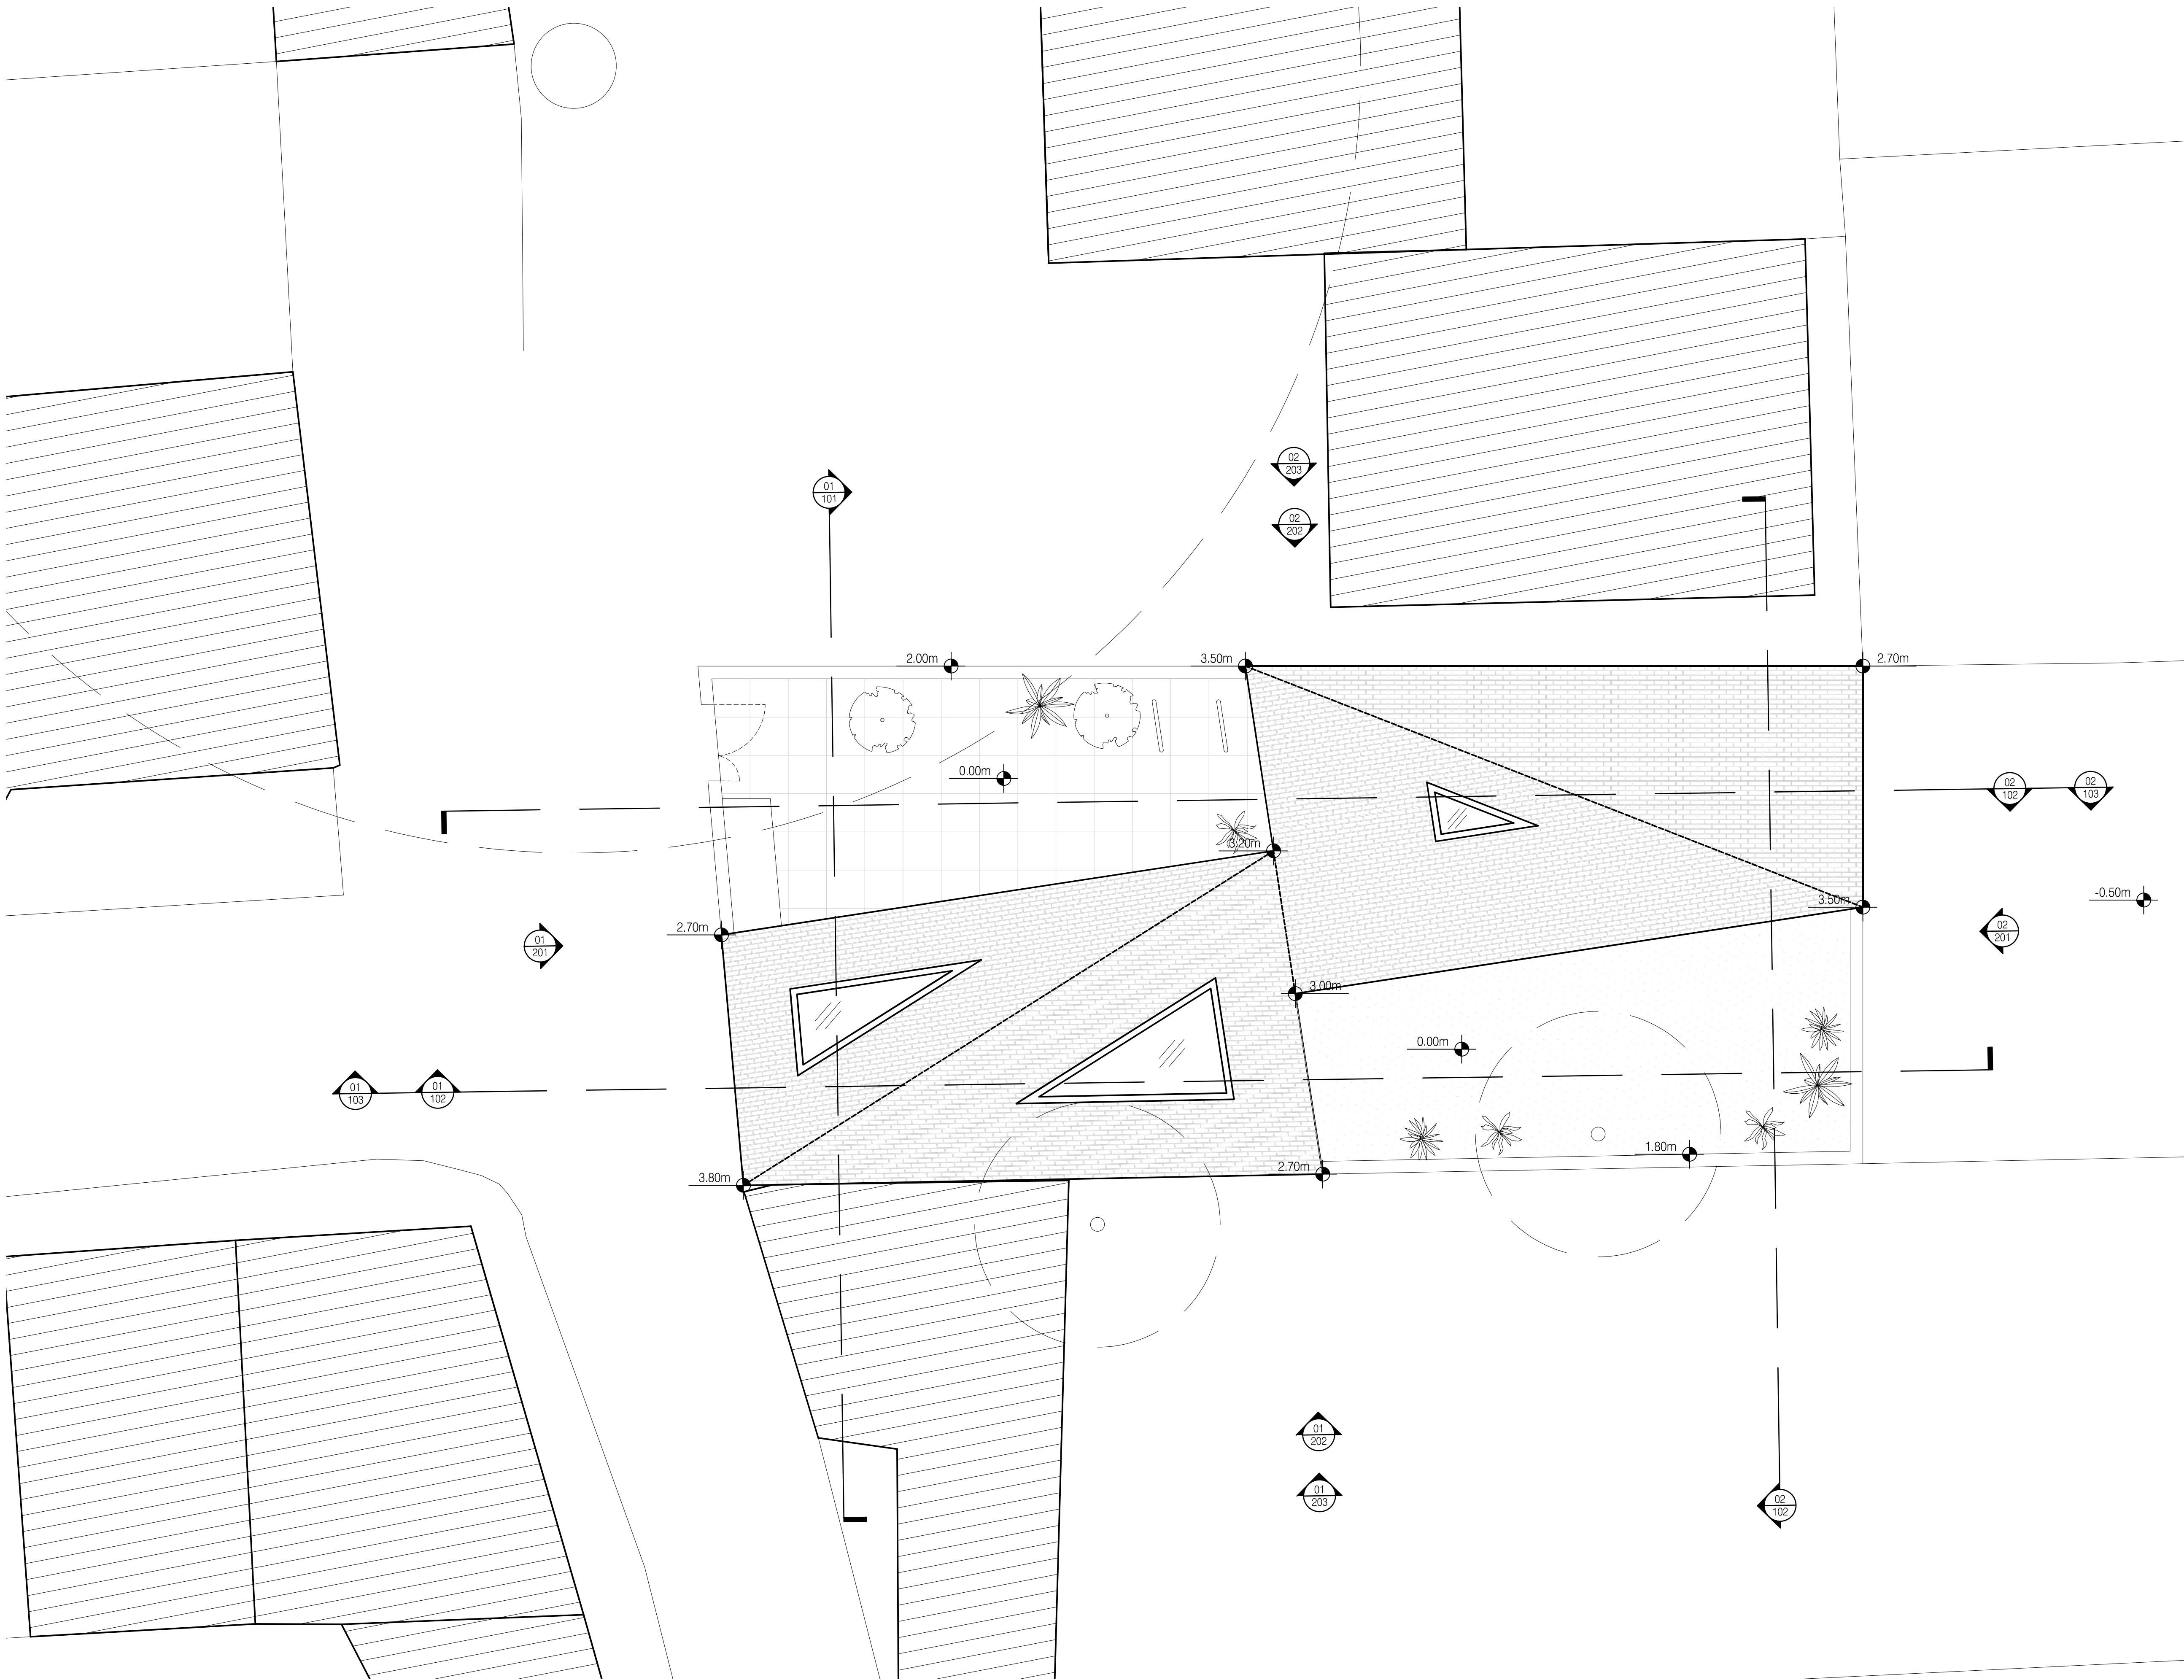


REVISION :			
NO.	DATE	DESCRIPTION	BY

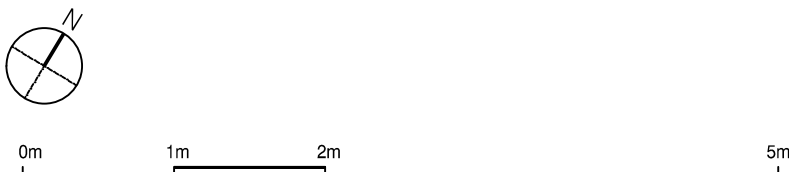

project	BOSCASTLE ROAD		
status	PLANNING		
drawn	CM	checked	AT
date	09 FEB 2016	scale	1:50 @ A1 / 1:100 @ A3
drawing title	GENERAL ARRANGEMENT PROPOSED ROOF PLAN		
drawing no.	073-A-012		
<div>All Rights Reserved These drawing, concepts, designs and ideas are the property of von Preussen Pease Reynolds LLC. They may not be copied, reproduced, disclosed to others or used in connection with any work other than the specified project for which they were prepared, in whole or in part, without the prior written authorization of von Preussen Pease Reynolds LLC.</div>			

vPPR
ARCHI
TECTS


UNIT 12, 5 DURHAM YARD, LONDON E2 6QF
T. +4420 7729 6168 W. www.vPPR.co.uk

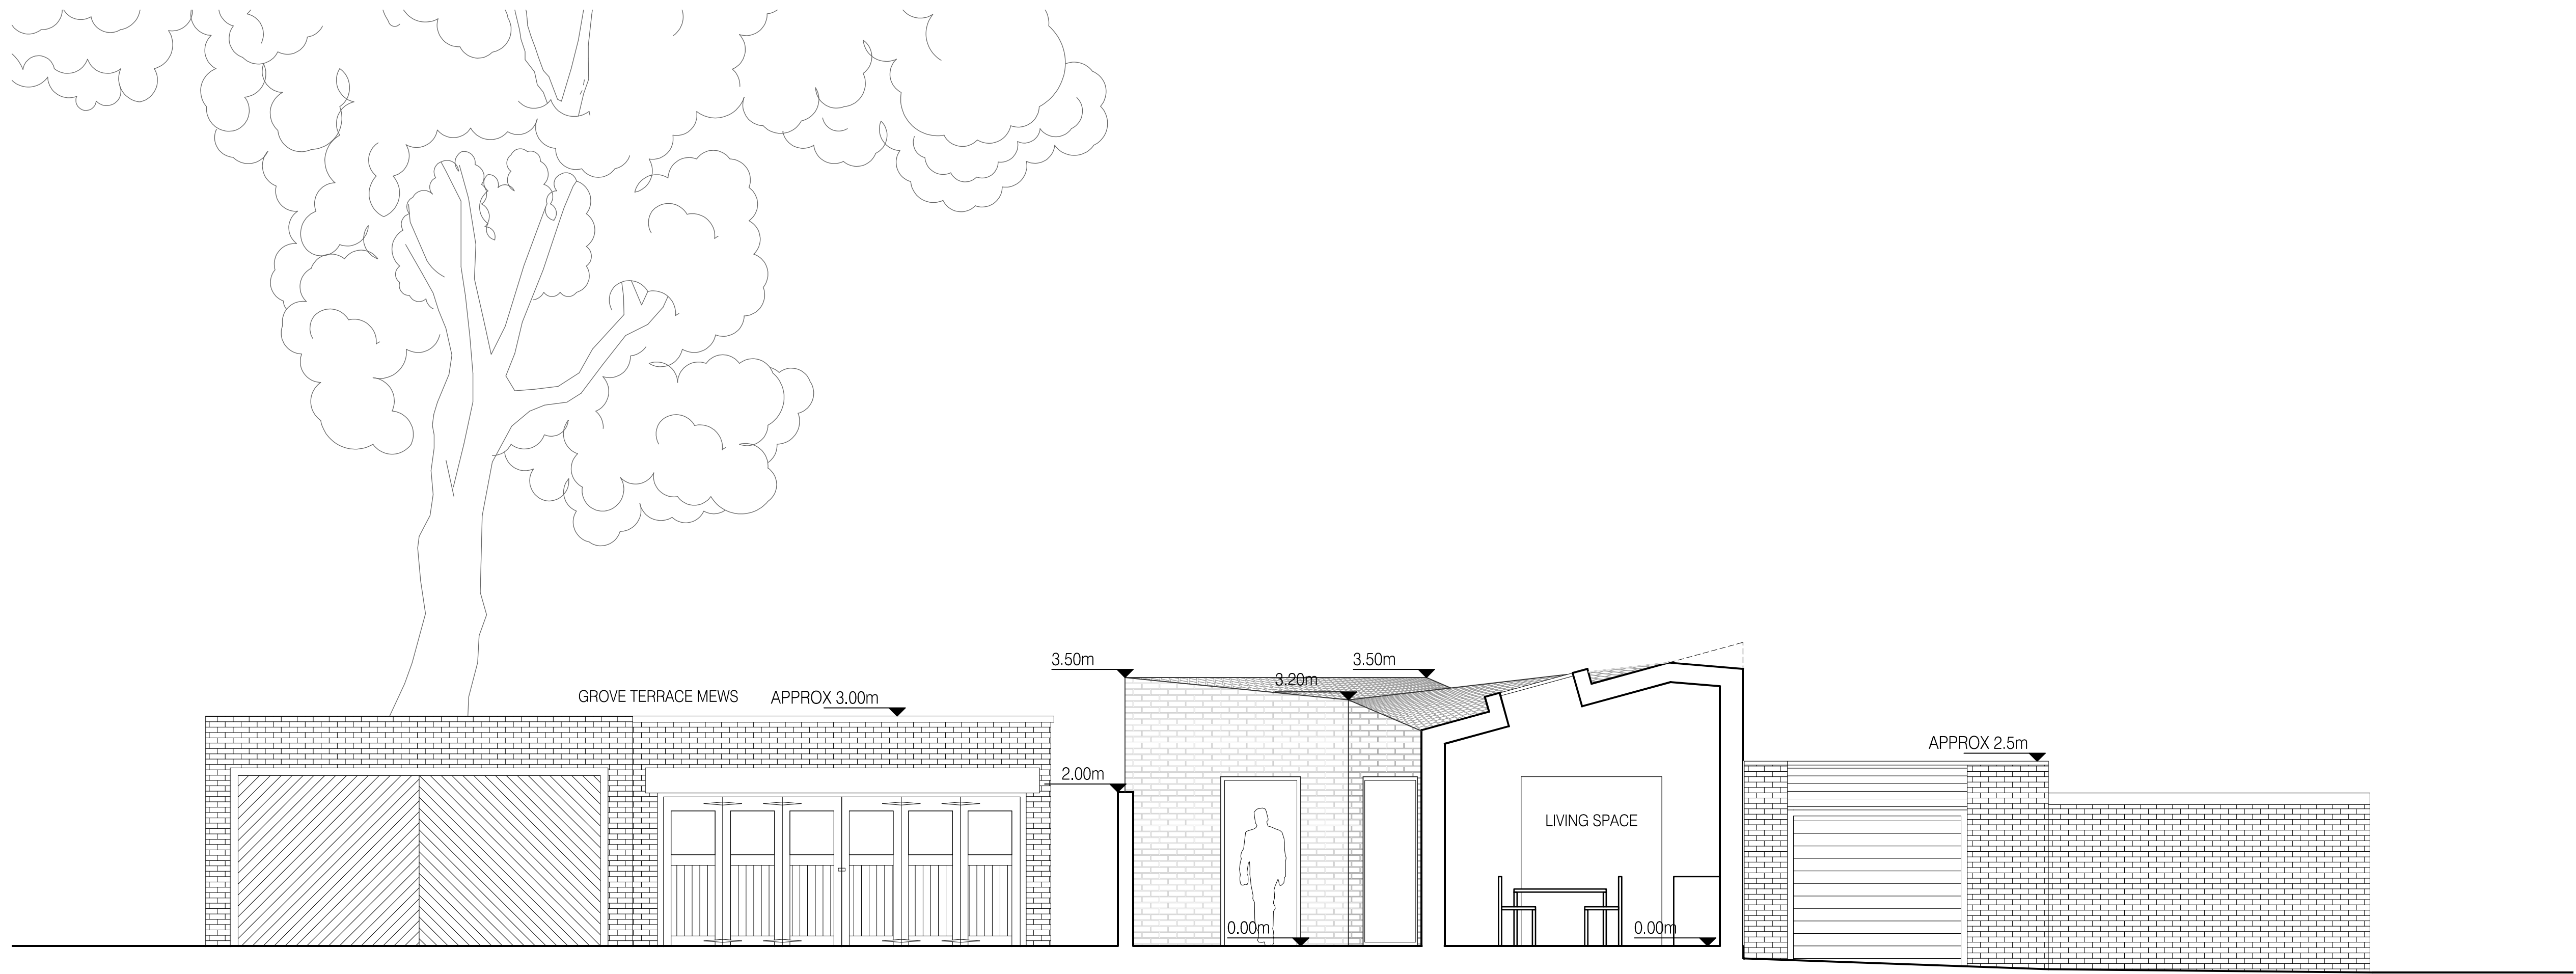

01

PROPOSED SECTION AA

SCALE: 1:50 @ A1 / 1:100 @ A3

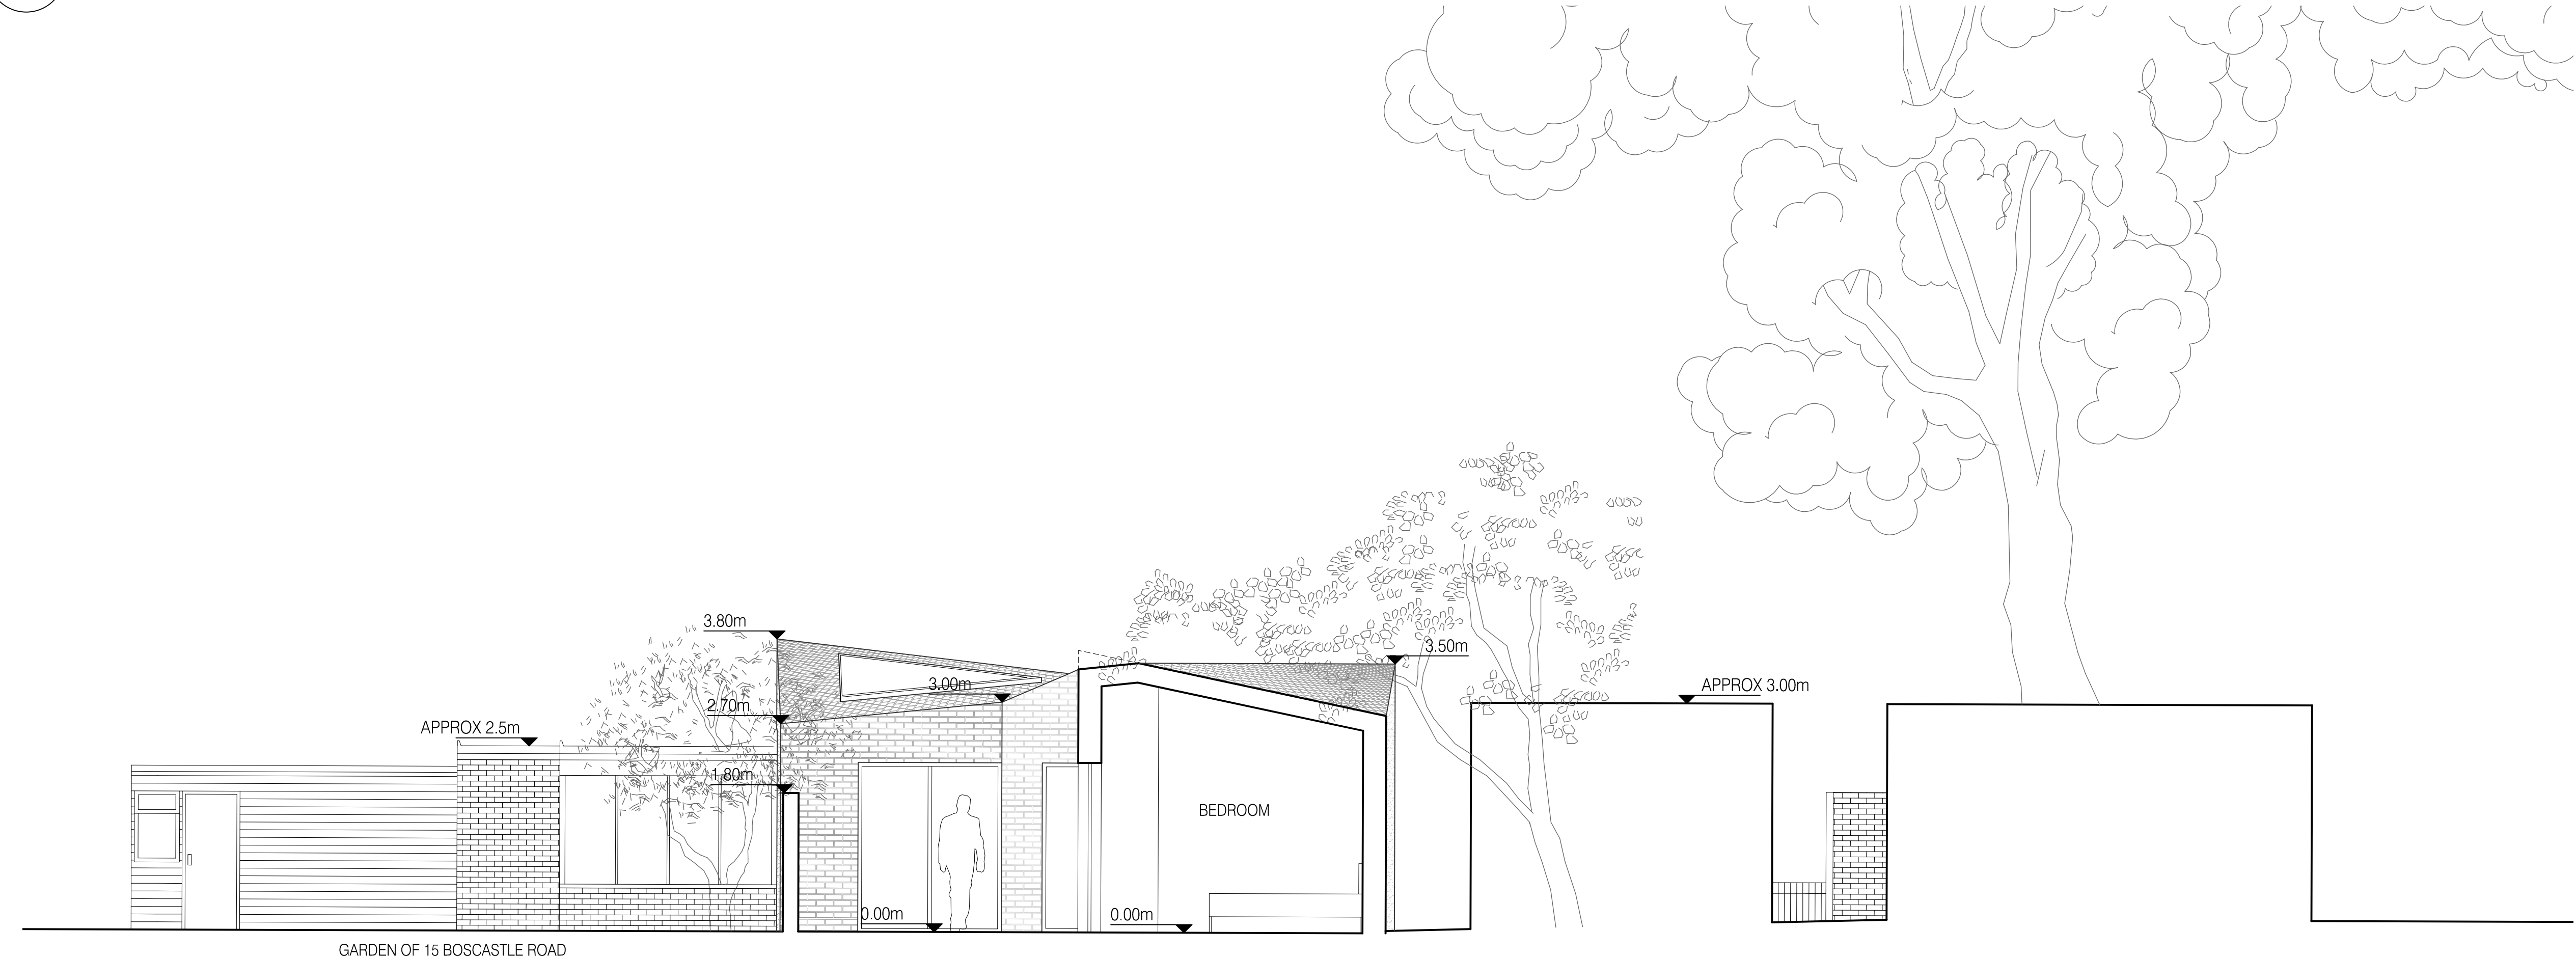


02

PROPOSED SECTION BB

SCALE: 1:50 @ A1 / 1:100 @ A3


revision :			
NO.	DATE	DESCRIPTION	BY

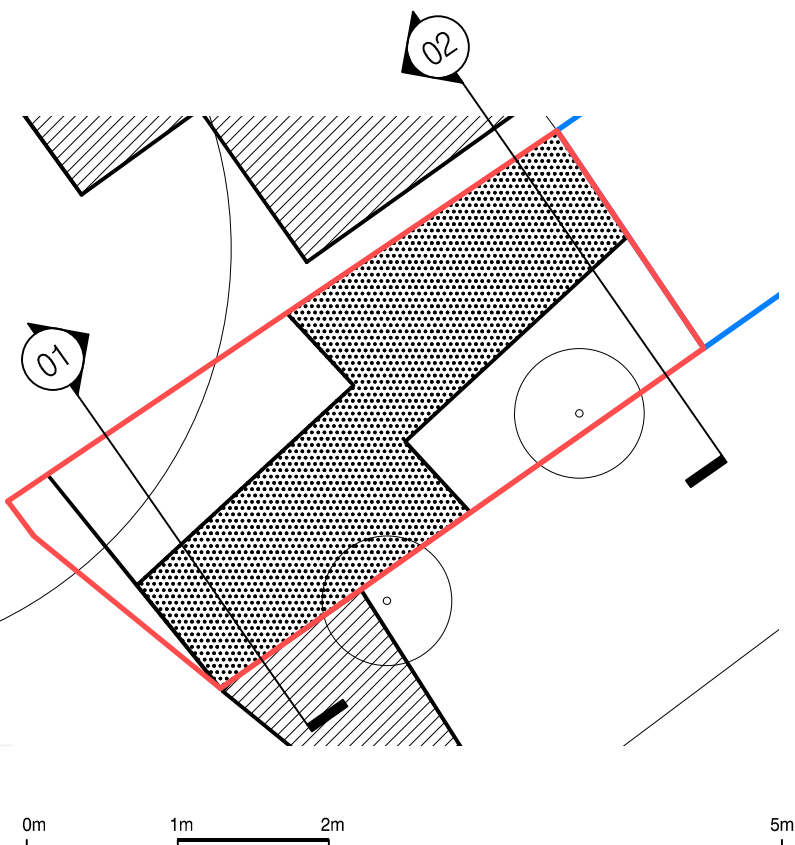


BOSCASTLE ROAD			
status	PLANNING		
drawn	YL, CM	checked	AT
date	09 FEB 2016	scale	1:50@A1 / 1:100@A3
drawing title	GENERAL ARRANGEMENT PROPOSED SECTIONS AA AND BB		
drawing no.	073-A-101		
<small>© von Preussen Pease Reynolds Architects- All rights described in Chapter IV of the Copyright, Designs and Patents Act 1988 have been asserted. The drawing is to be read in conjunction with specification and all relevant drawings. Contractor to check all dimensions on site. Do not scale from this drawing. von Preussen Pease Reynolds Architects to be advised of any variation between the drawings and the site conditions.</small>			

vPPR
ARCHI
TECTS

UNIT 12, 5 DURHAM YARD, LONDON E2 6QF
T. +4420 7729 6168 W. www.vPPR.co.uk

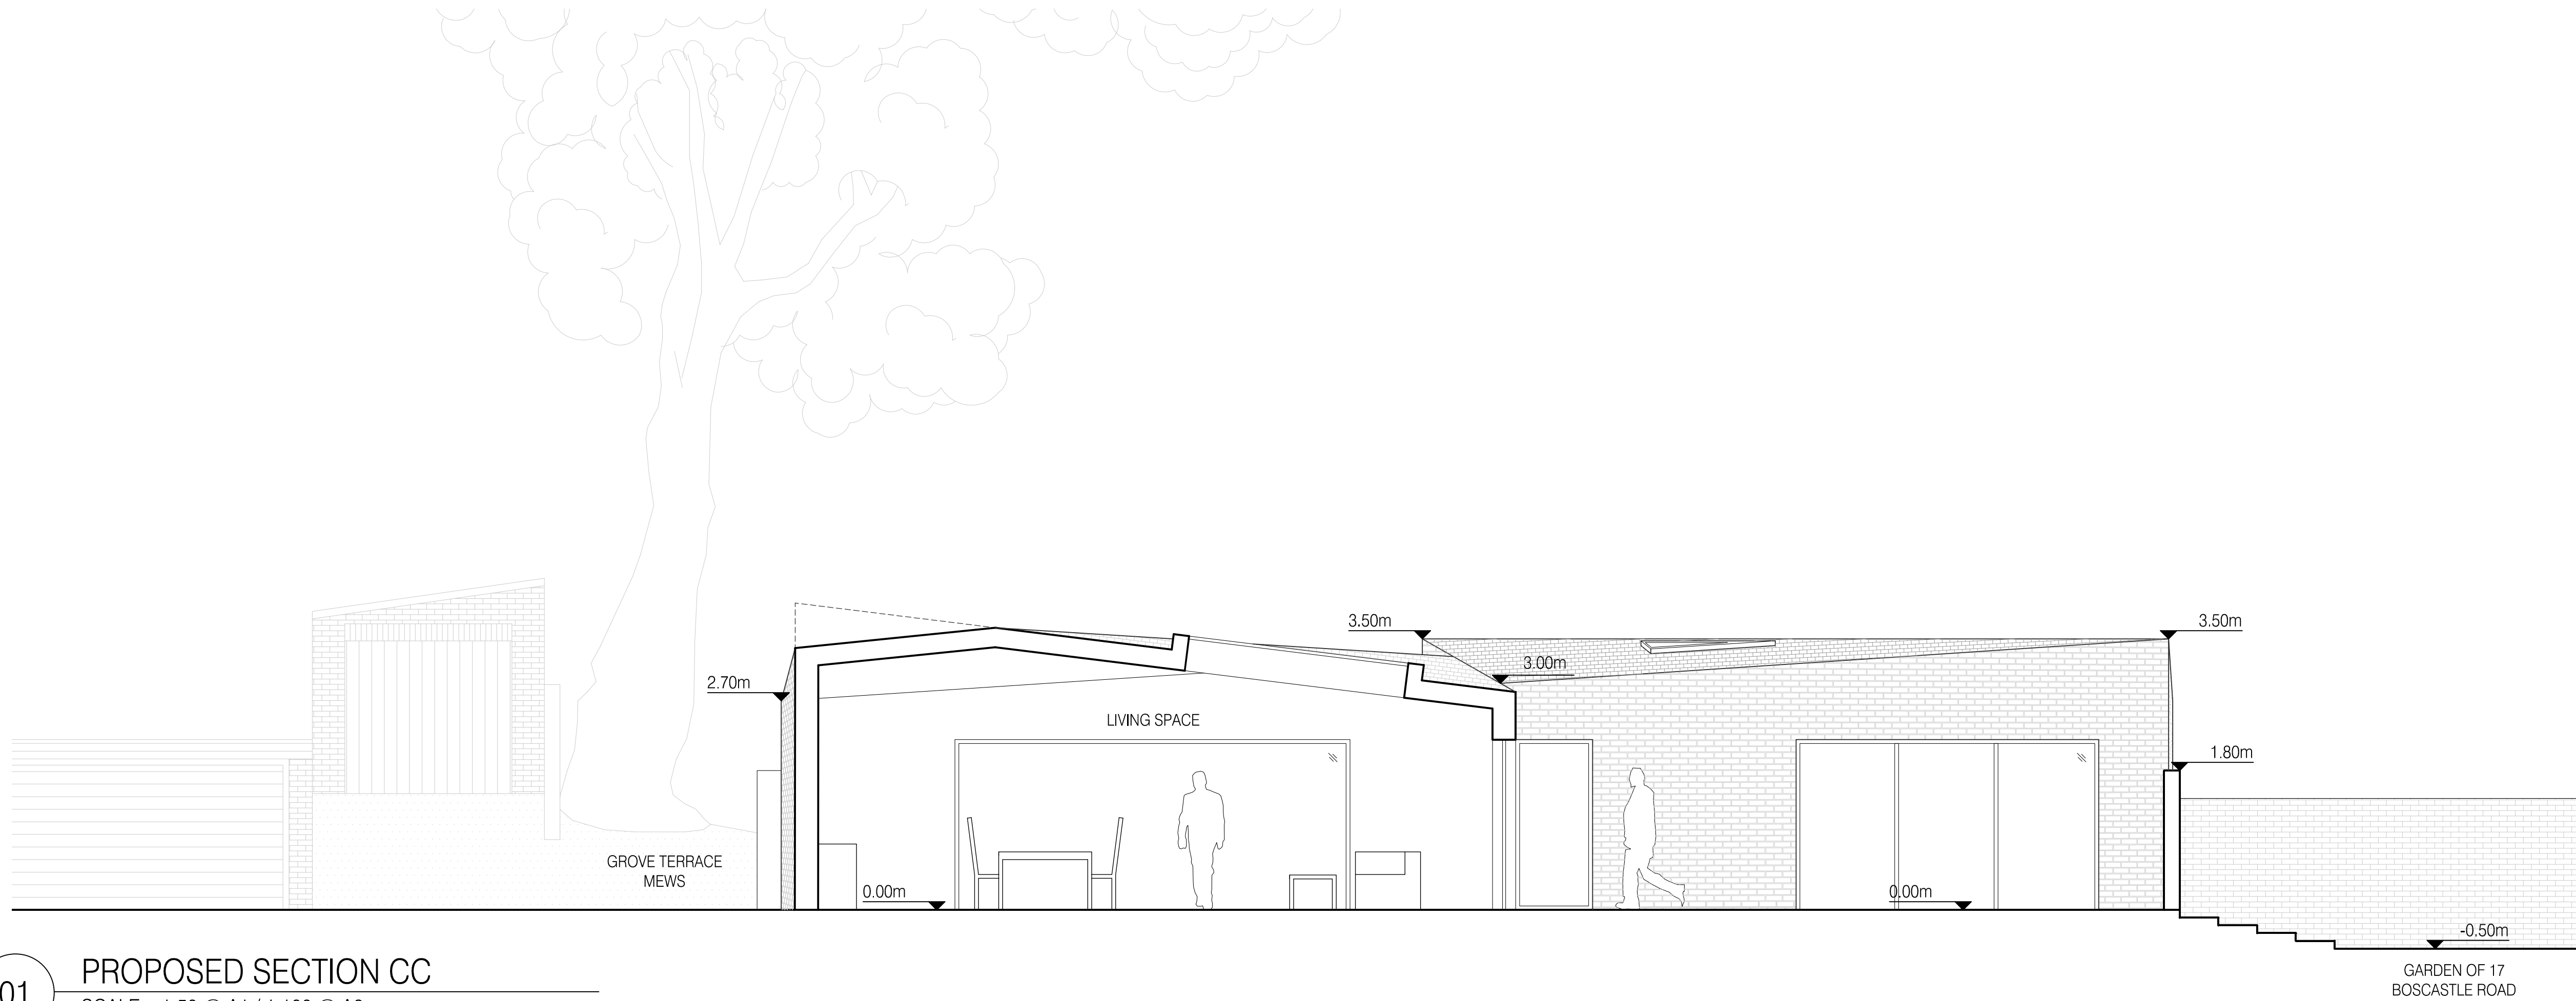


01 PROPOSED SECTION CC
SCALE: 1:50 @ A1 / 1:100 @ A3

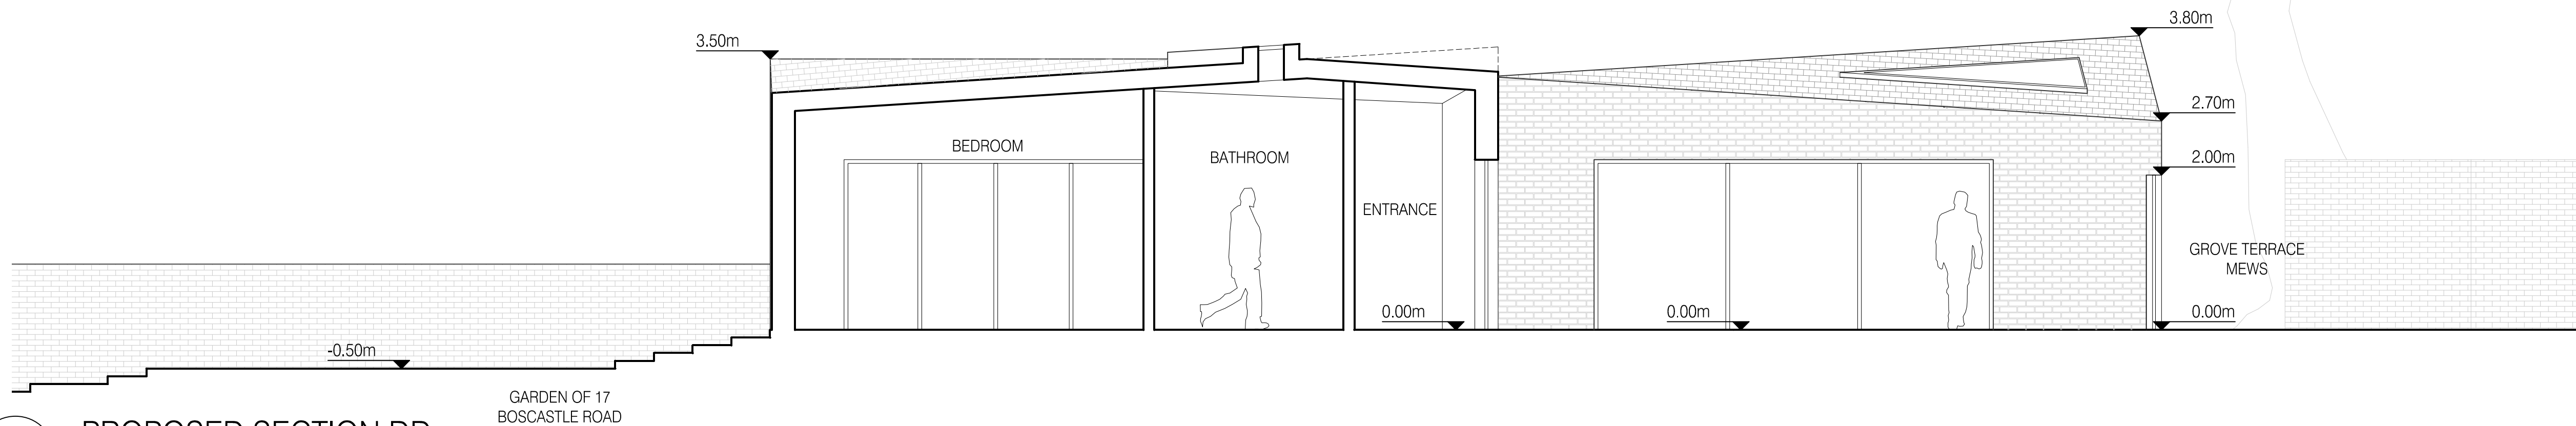

02 PROPOSED SECTION DD
SCALE: 1:50 @ A1 / 1:100 @ A3


revision :			
NO.	DATE	DESCRIPTION	BY

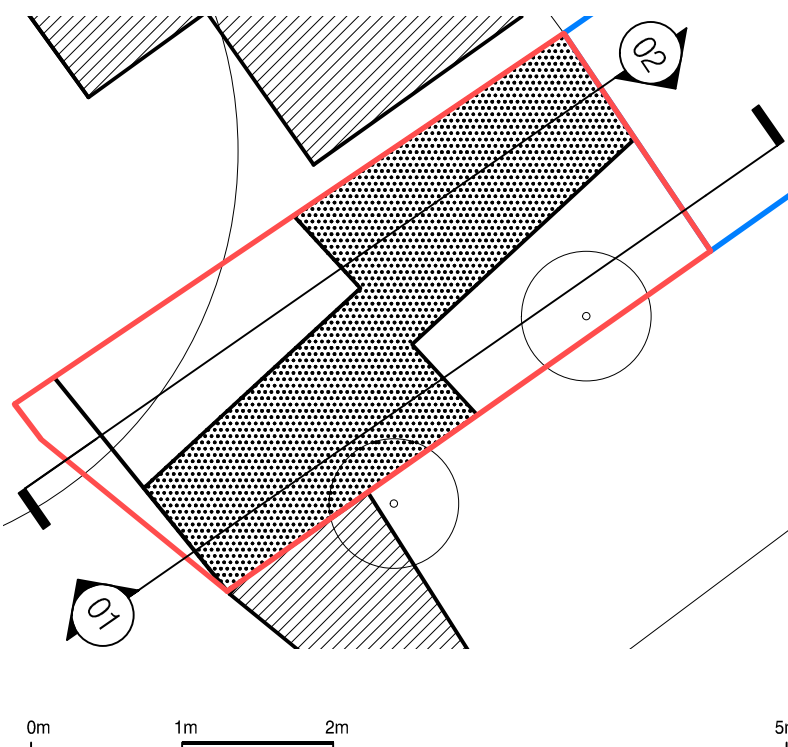


project			
BOSCASTLE ROAD			
status	PLANNING		
drawn	YL, CM	checked	AT
date	09 FEB 2016	scale	1:50@A1 / 1:100@A
drawing title	GENERAL ARRANGEMENT PROPOSED SECTIONS CC AND DD		
drawing no.	073-A-102		
<small>© von Preussen Pease Reynolds Architects- All rights described in Chapter IV of the Copyright, Designs and Patents Act 1988 have been asserted. The drawing is to be read in conjunction with specification and all relevant drawings. Contractor to check all dimensions on site. Do not scale from this drawing. von Preussen Pease Reynolds Architects to be advised of any variation between the drawings and the site conditions.</small>			

vPPR
ARCHI
TECTS

UNIT 12, 5 DURHAM YARD, LONDON E2 6QF
T. +4420 7729 6168 W. www.vPPR.co.uk

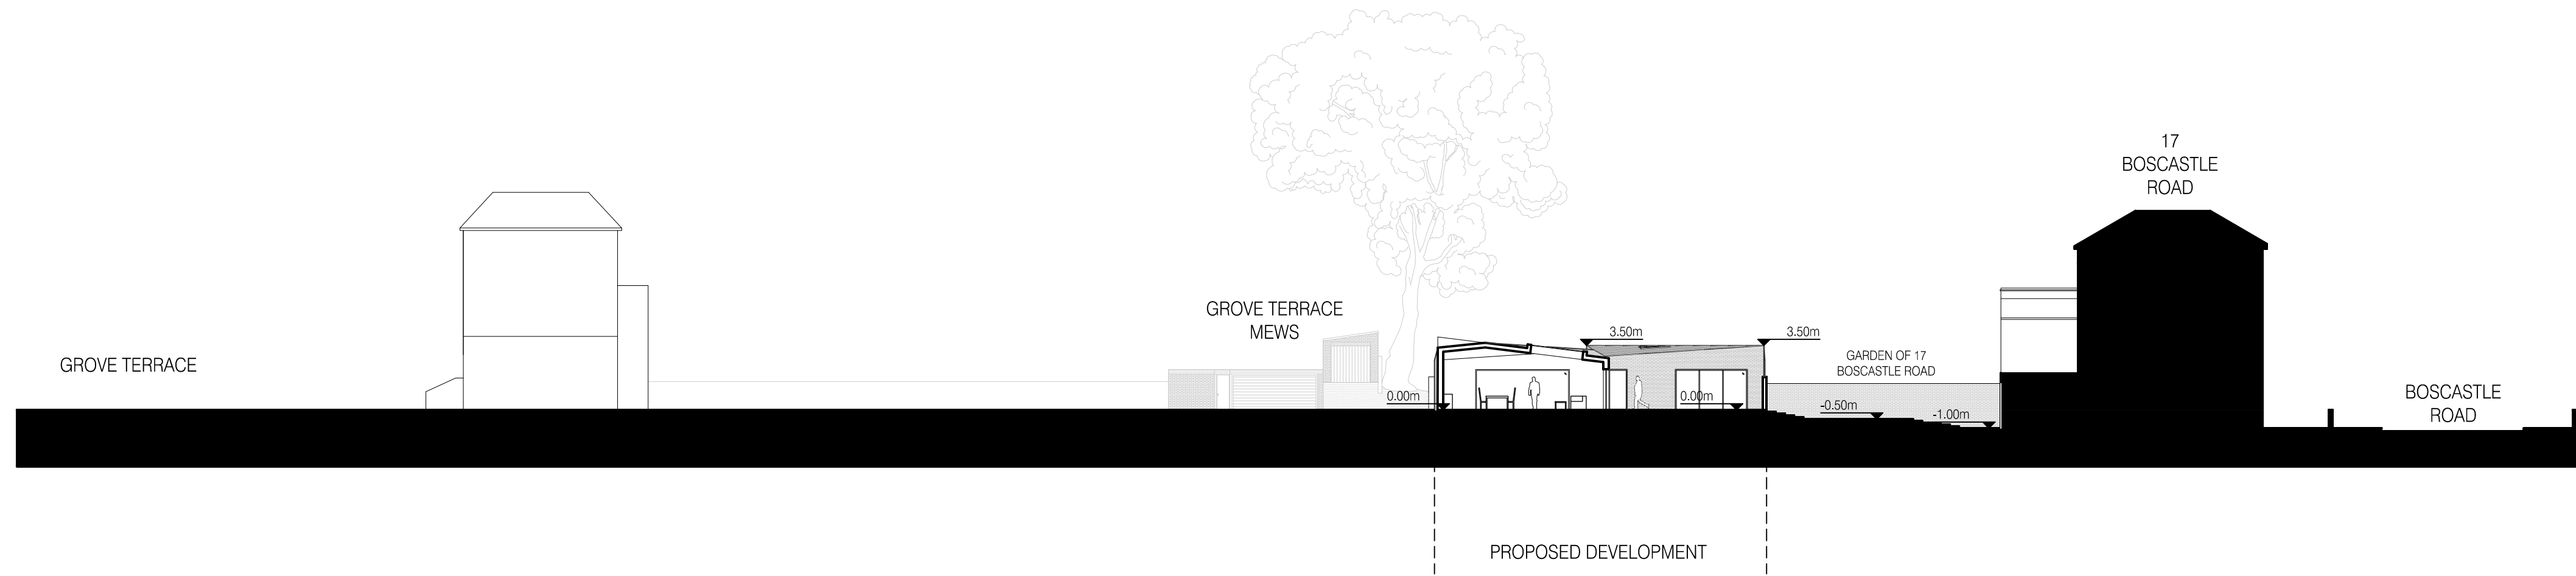


01 PROPOSED LONG SECTION CC
SCALE: 1:250 @ A1 / 1:500 @ A3

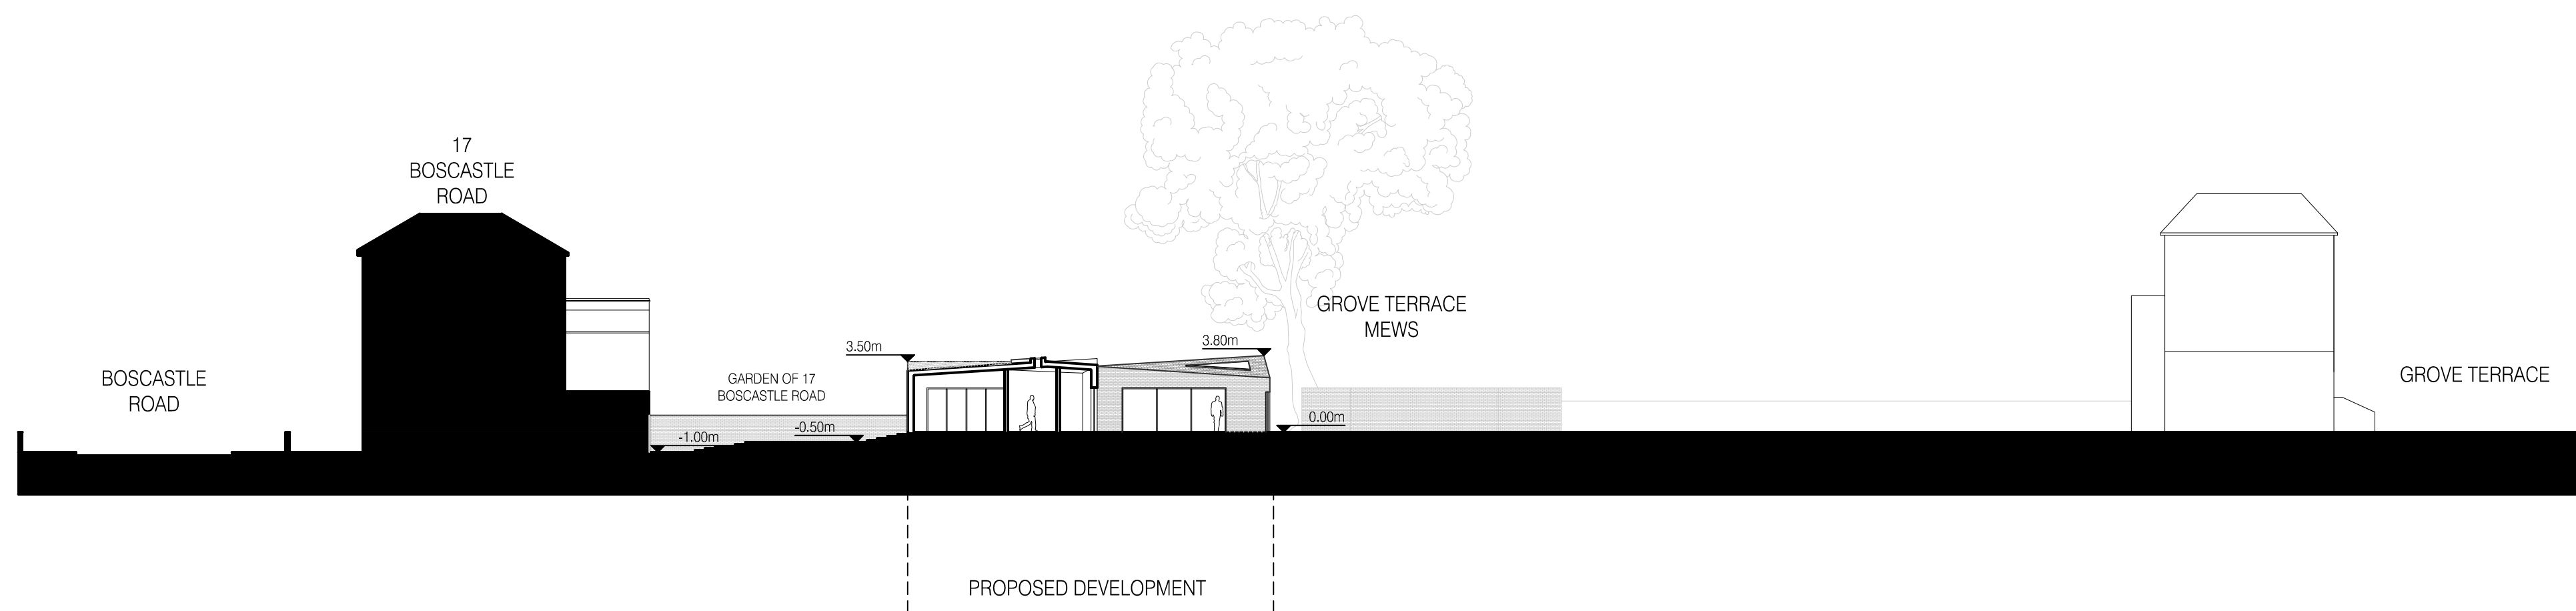

02 PROPOSED LONG SECTION DD
SCALE: 1:250 @ A1 / 1:500 @ A3

revision :			
NO.	DATE	DESCRIPTION	BY

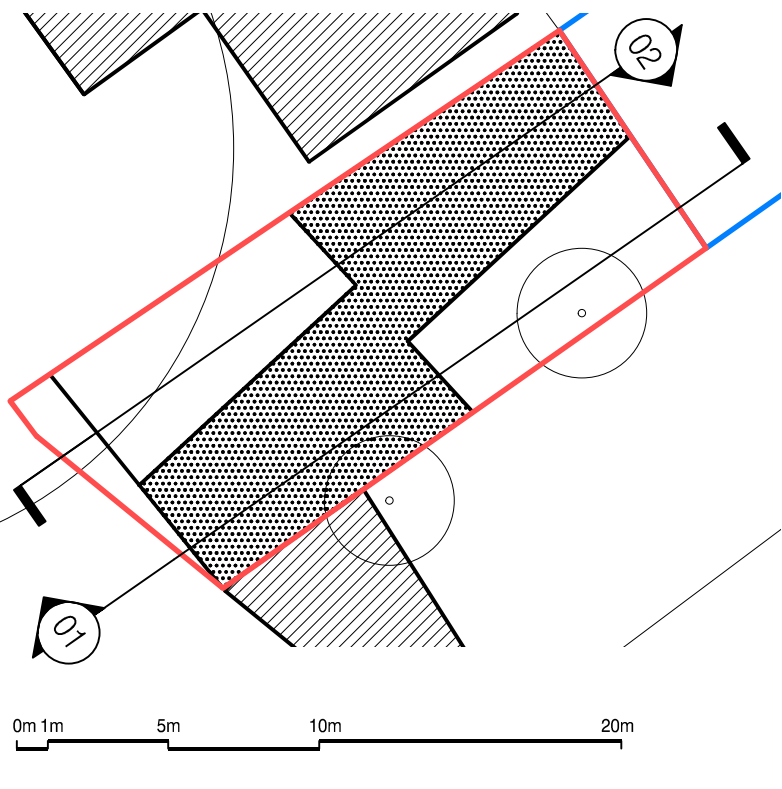

project

BOSCASTLE ROAD

status

PLANNING

drawn

YL, CM

checked

AT

date

09 FEB 2016

scale

1:250@A1 / 1:500@A3

drawing title

GENERAL ARRANGEMENT
PROPOSED LONG SECTIONS CC AND DD


drawing no.

073-A-103

© von Preussen Pease Reynolds Architects- All rights described in Chapter IV of the Copyright, Designs and Patents Act 1988 have been asserted. The drawing is to be read in conjunction with specification and all relevant drawings. Contractor to check all dimensions on site. Do not scale from this drawing. von Preussen Pease Reynolds Architects to be advised of any variation between the drawings and the site conditions.

vPPR
ARCHI
TECTS


UNIT 12, 5 DURHAM YARD, LONDON E2 6QF
T. +4420 7729 6168 W. www.vPPR.co.uk

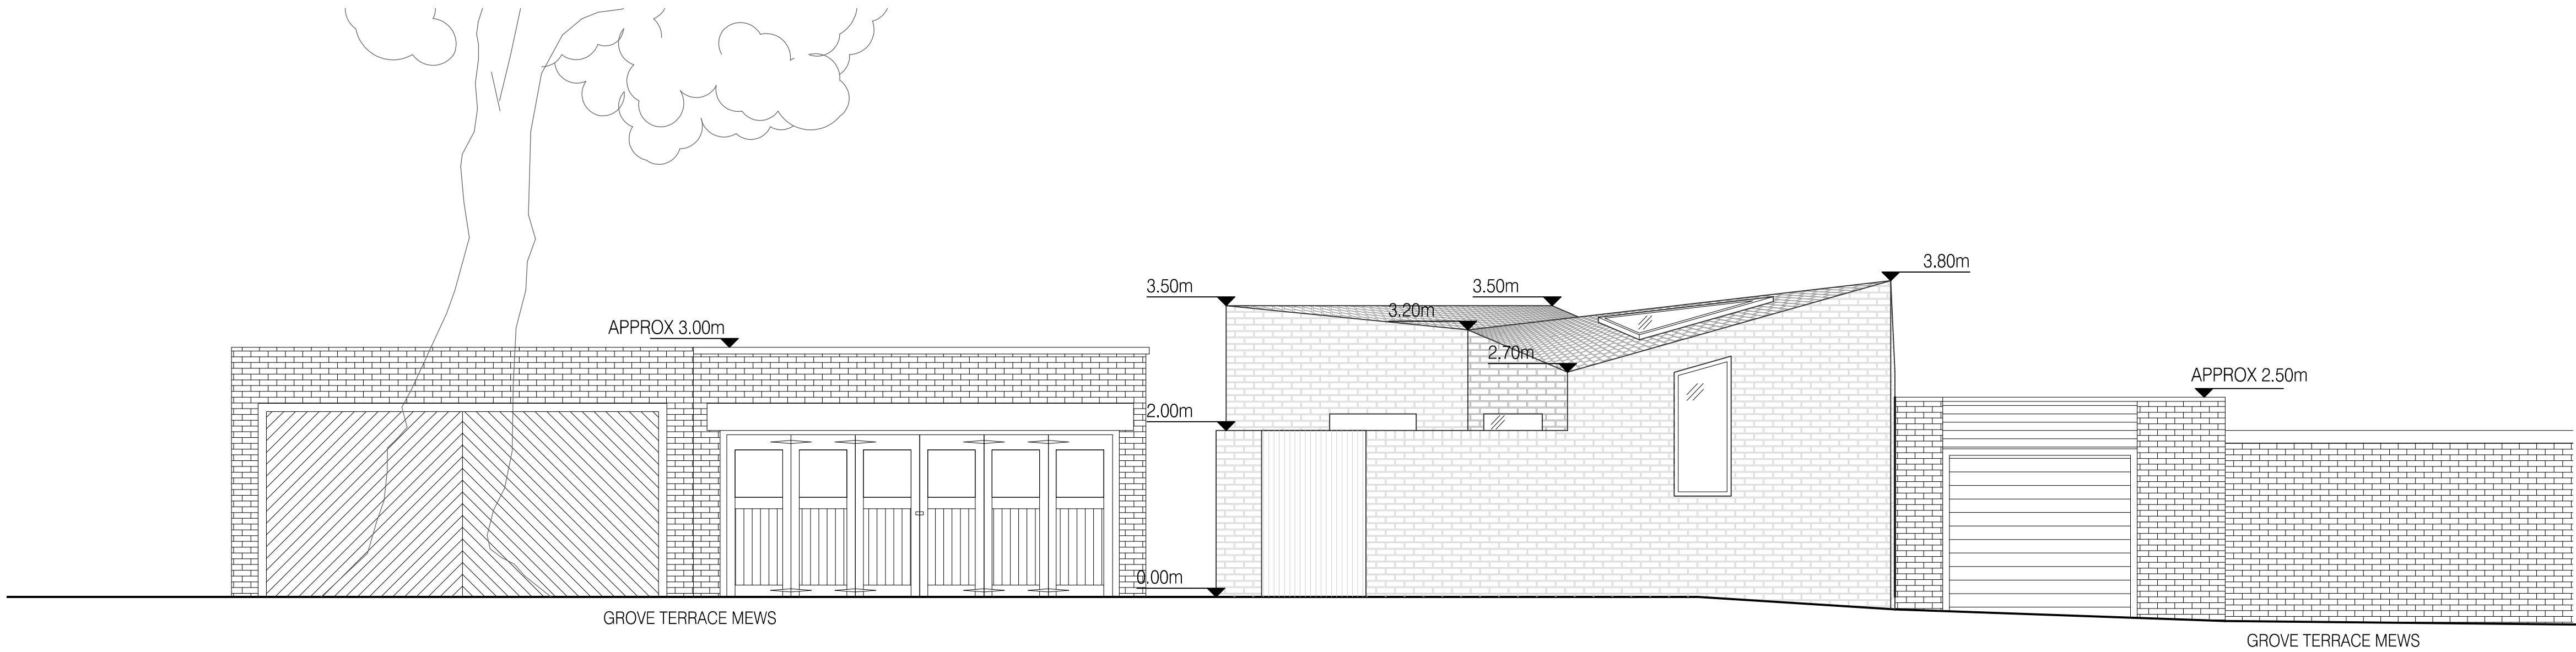

01

PROPOSED ELEVATION A

SCALE: 1:50 @ A1 / 1:100 @ A3

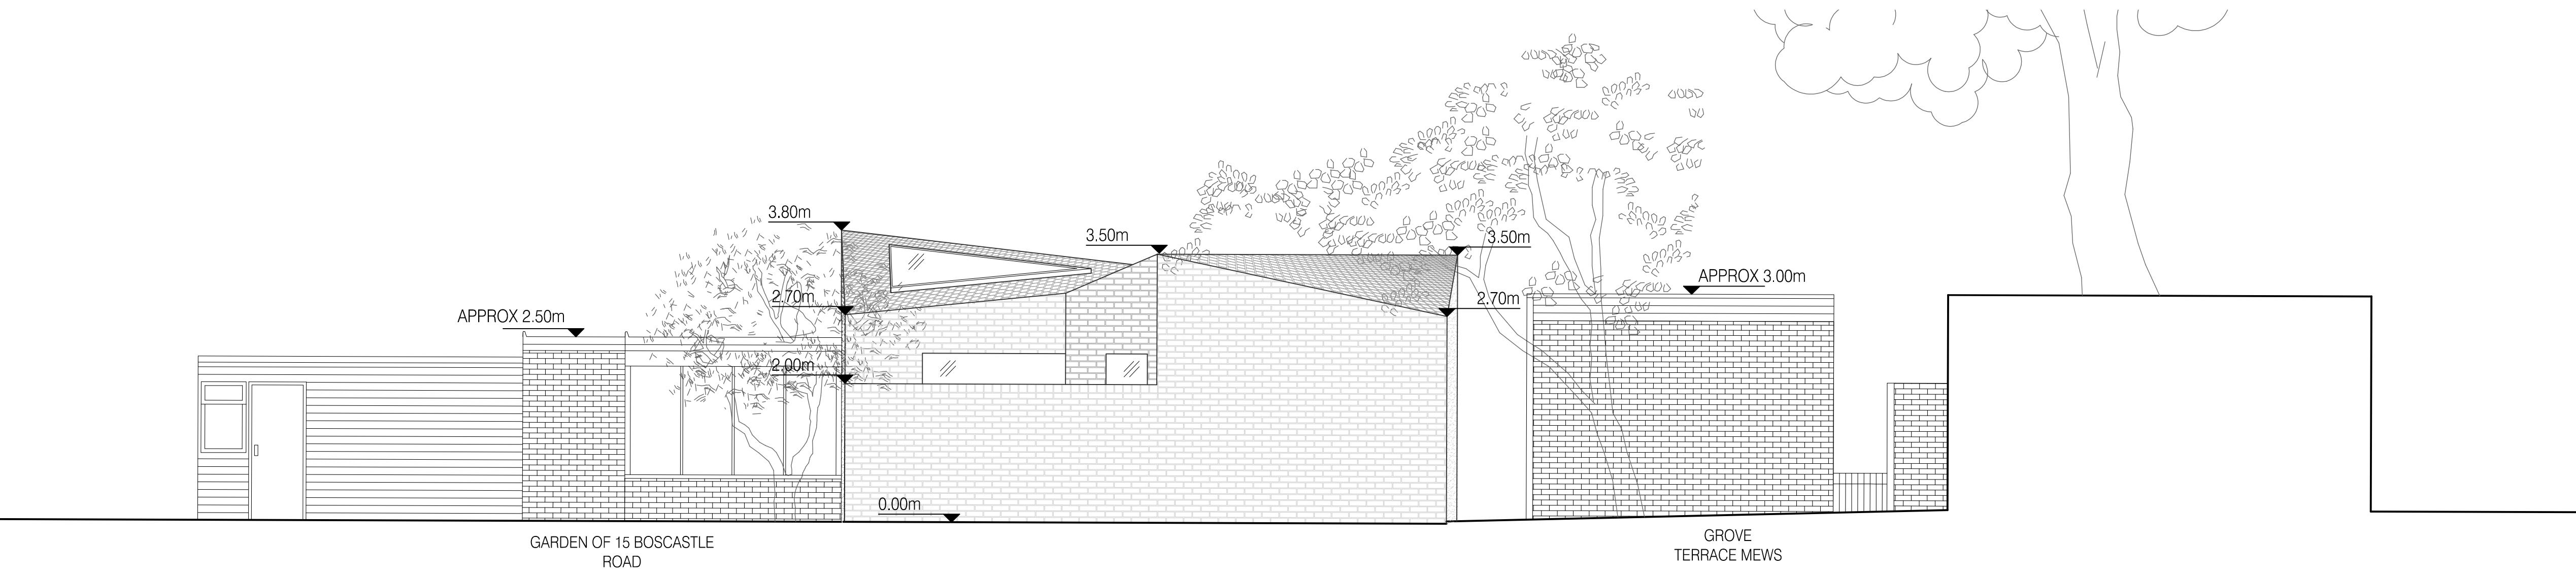


02

PROPOSED ELEVATION B

SCALE: 1:50 @ A1 / 1:100 @ A3

revision :			
NO.	DATE	DESCRIPTION	BY


NOTES :
1. DO NOT SCALE FROM THIS DRAWING.

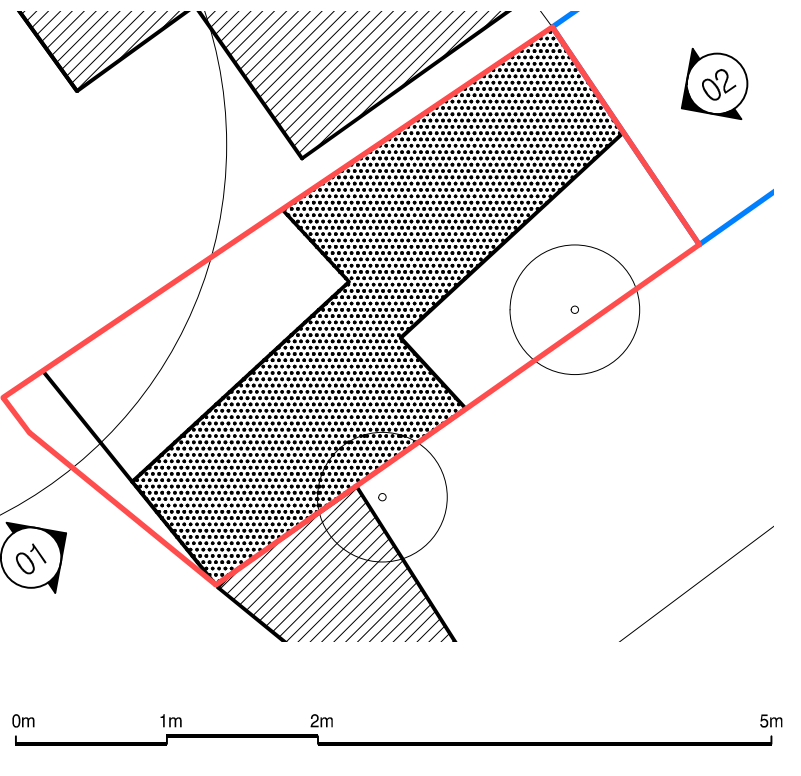

project	BOSCASTLE ROAD		
status	PLANNING		
drawn	YL, CM	checked	AT
date	09 FEB 2016	scale	1:50@A1 / 1:100@A3
drawing title	GENERAL ARRANGEMENT PROPOSED ELEVATIONS A AND B		
drawing no.	073-A-201		
<small>© von Preussen Pease Reynolds Architects- All rights described in Chapter IV of the Copyright, Designs and Patents Act 1988 have been asserted. The drawing is to be read in conjunction with specification and all relevant drawings. Contractor to check all dimensions on site. Do not scale from this drawing. von Preussen Pease Reynolds Architects to be advised of any variation between the drawings and the site conditions.</small>			

vPPR
ARCHI
TECTS


UNIT 12, 5 DURHAM YARD, LONDON E2 6QF
T. + 4420 7729 6168 W. www.vPPR.co.uk

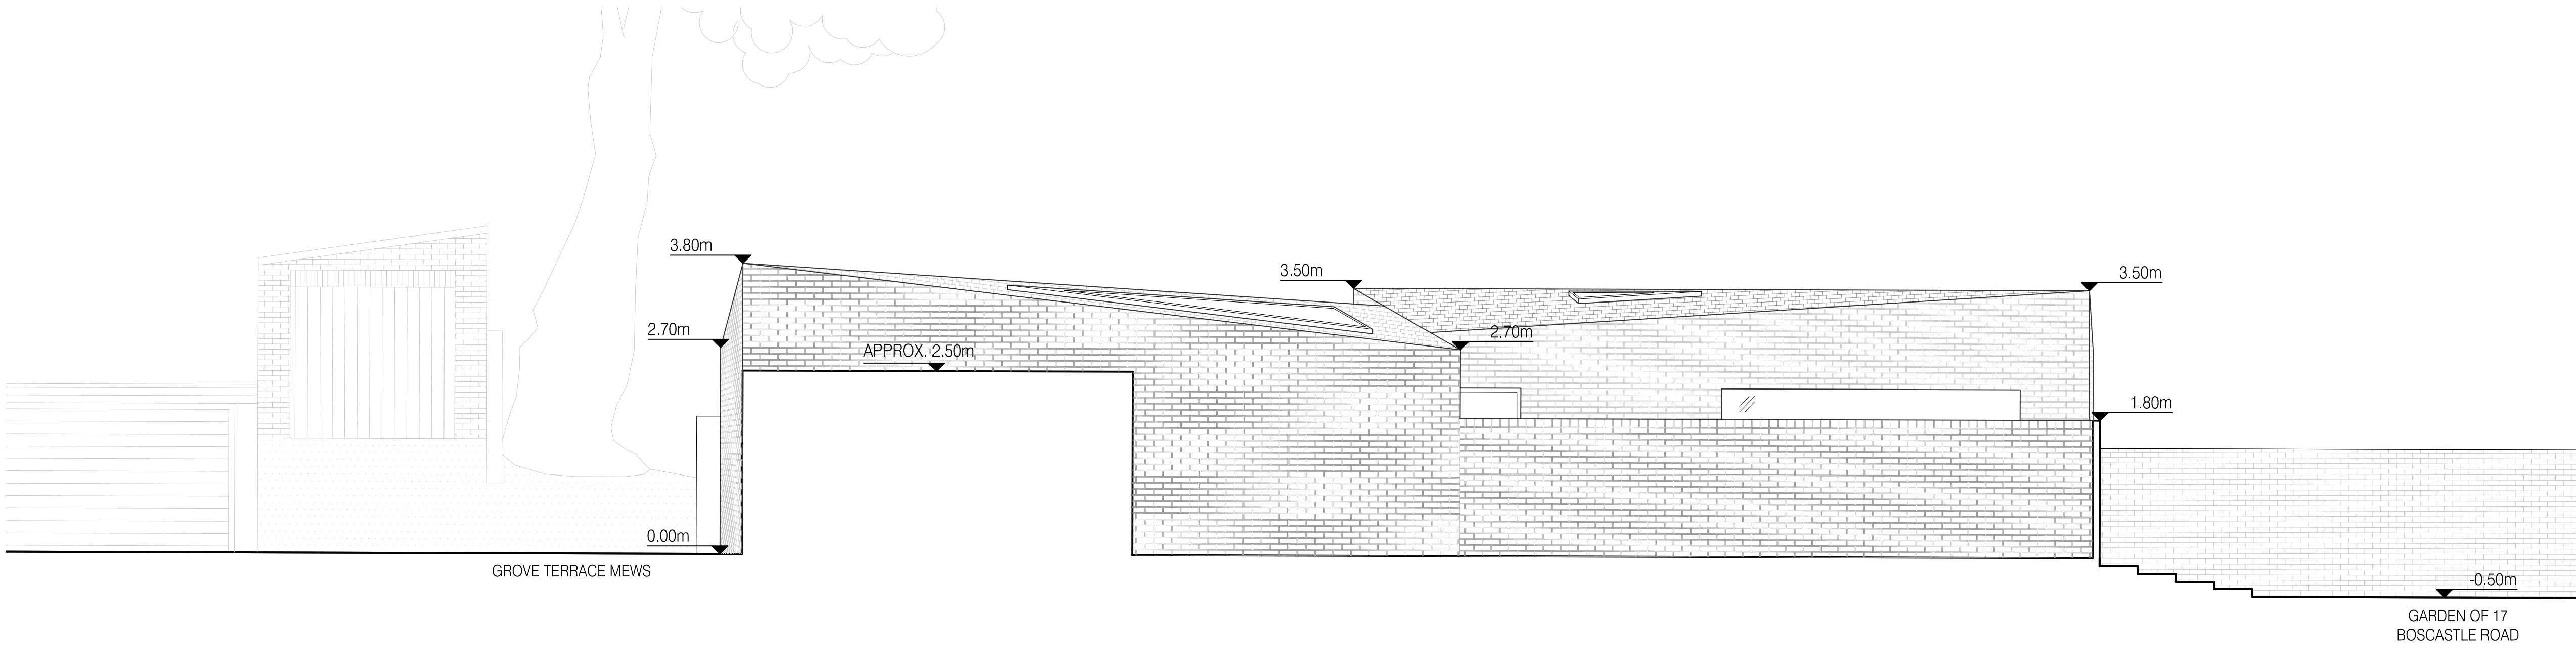

01

PROPOSED ELEVATION C

SCALE: 1:50 @ A1 / 1:100 @ A3

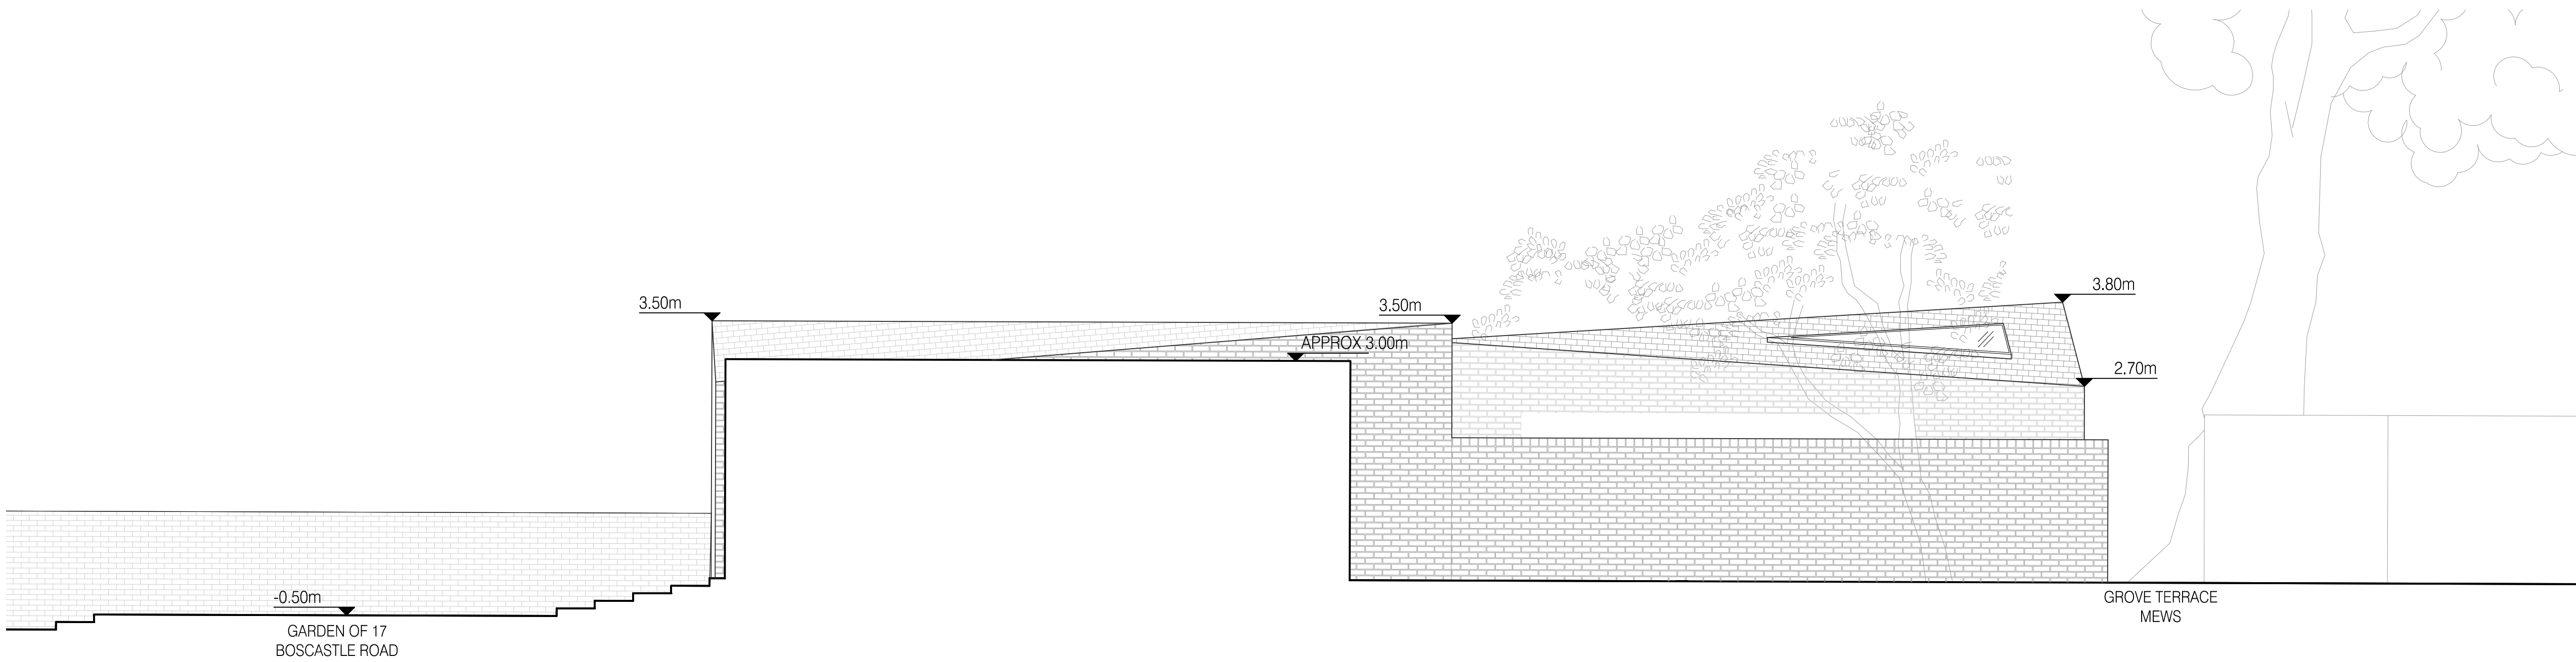

02


PROPOSED ELEVATION D

SCALE: 1:50 @ A1 / 1:100 @ A3


revision :			
NO.	DATE	DESCRIPTION	BY



project	BOSCASTLE ROAD		
status	PLANNING		
drawn	YL, CM	checked	AT
date	09 FEB 2016	scale	1:50@A1 / 1:100@A3
drawing title	GENERAL ARRANGEMENT PROPOSED ELEVATIONS C AND D		
drawing no.	073-A-202		
<small>© von Preussen Pease Reynolds Architects- All rights described in Chapter IV of the Copyright, Designs and Patents Act 1988 have been asserted. The drawing is to be used in conjunction with specification and all relevant drawings. Contractor to check all dimensions on site. Do not scale from this drawing. von Preussen Pease Reynolds Architects to be advised of any variation between the drawings and the site conditions.</small>			

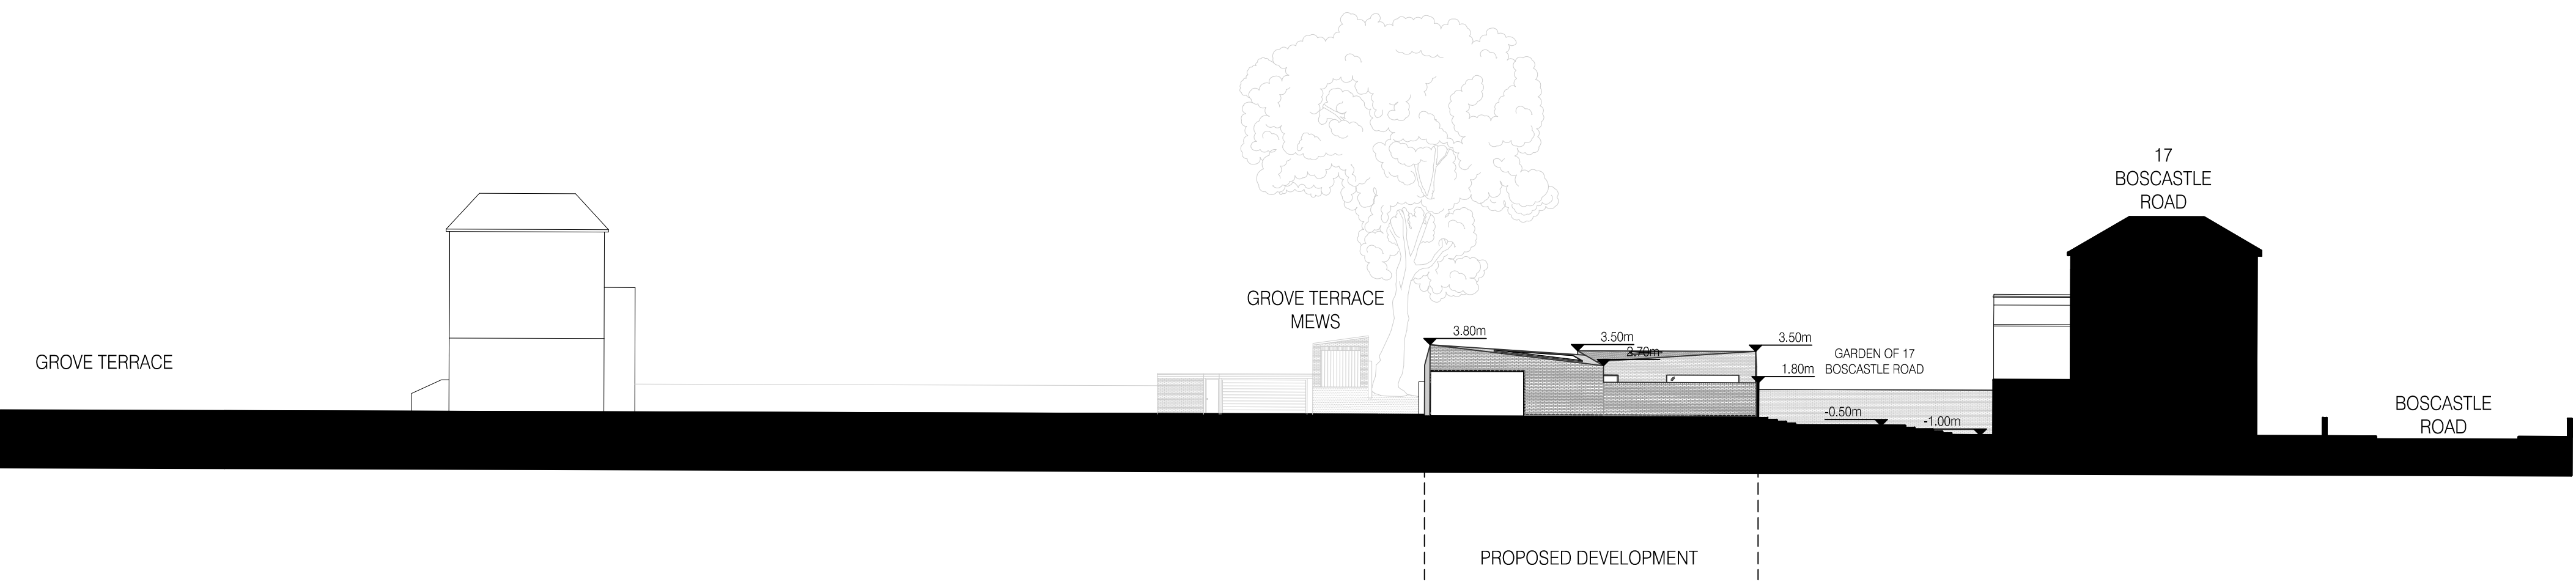

01 PROPOSED LONG ELEVATION C
SCALE: 1:250 @ A1 / 1:500 @ A3

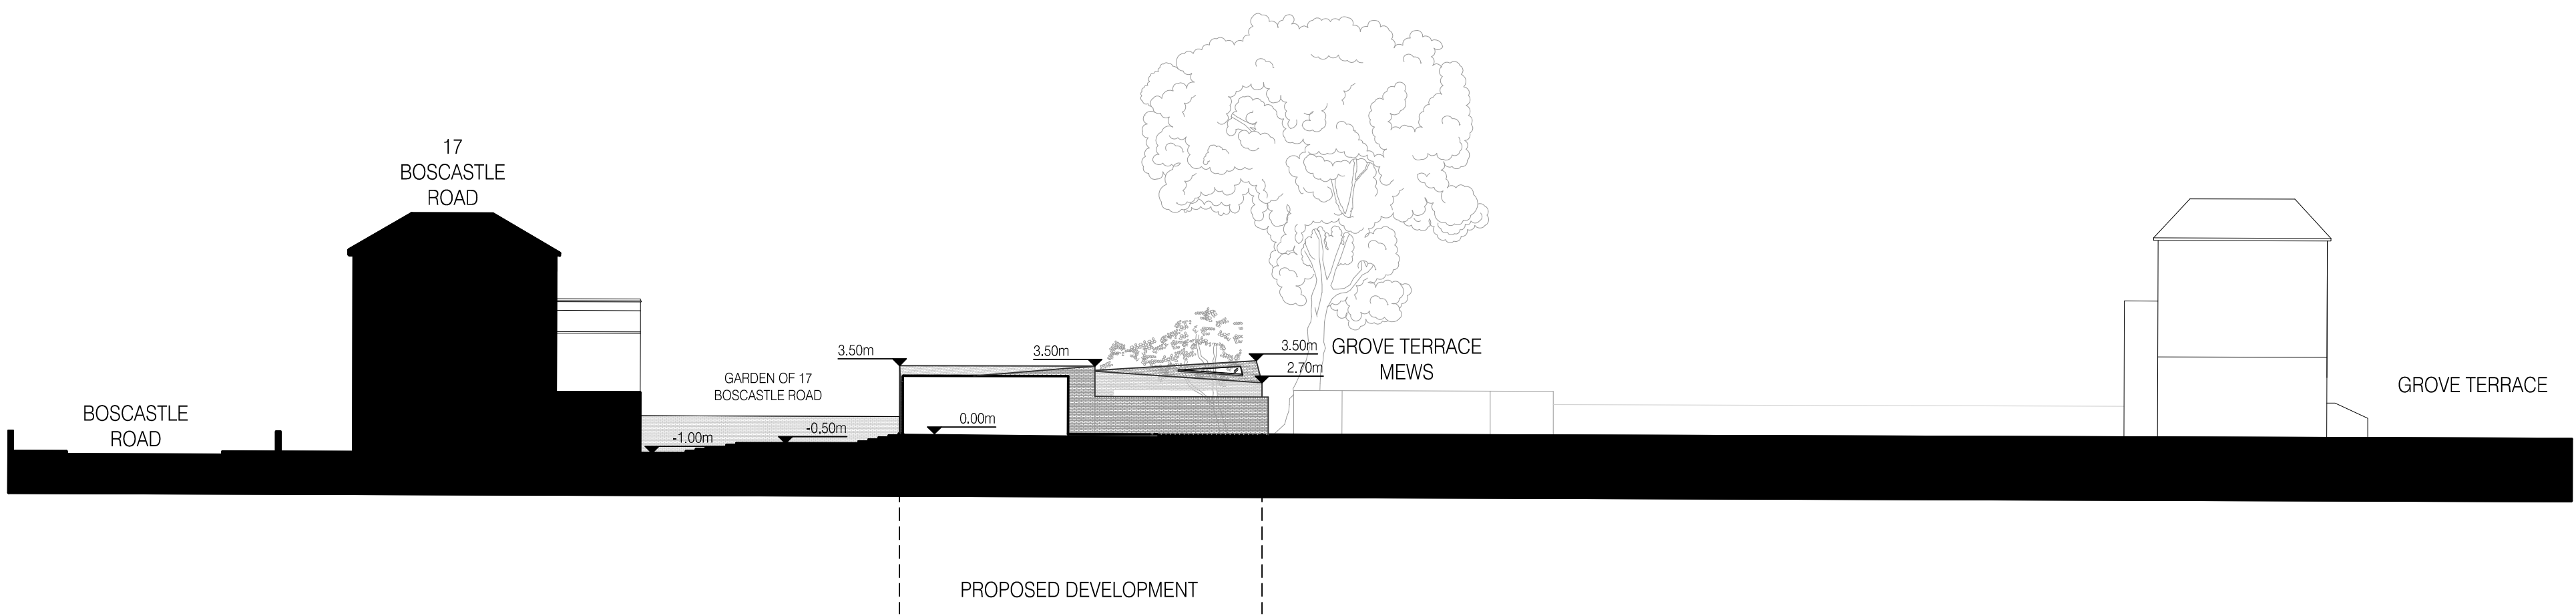


02 PROPOSED LONG ELEVATION D
SCALE: 1:250 @ A1 / 1:500 @ A3

revision :			
NO.	DATE	DESCRIPTION	BY



BOSCASTLE ROAD			
status	PLANNING		
drawn	YL, CM	checked	AT
date	09 FEB 2016	scale	1:250@A1 / 1:500
drawing title	GENERAL ARRANGEMENT PROPOSED LONG ELEVATIONS C AND D		
drawing no.	073-A-203		
<small>© von Preussen Pease Reynolds Architects- All rights described in Chapter IV of the Copyright, Designs and Patents Act 1988 have been asserted. The drawing is to be read in conjunction with specification and all relevant drawings. Contractor to check all dimensions on site. Do not scale from this drawing. von Preussen Pease Reynolds Architects to be advised of any variation between the drawings and the site conditions.</small>			

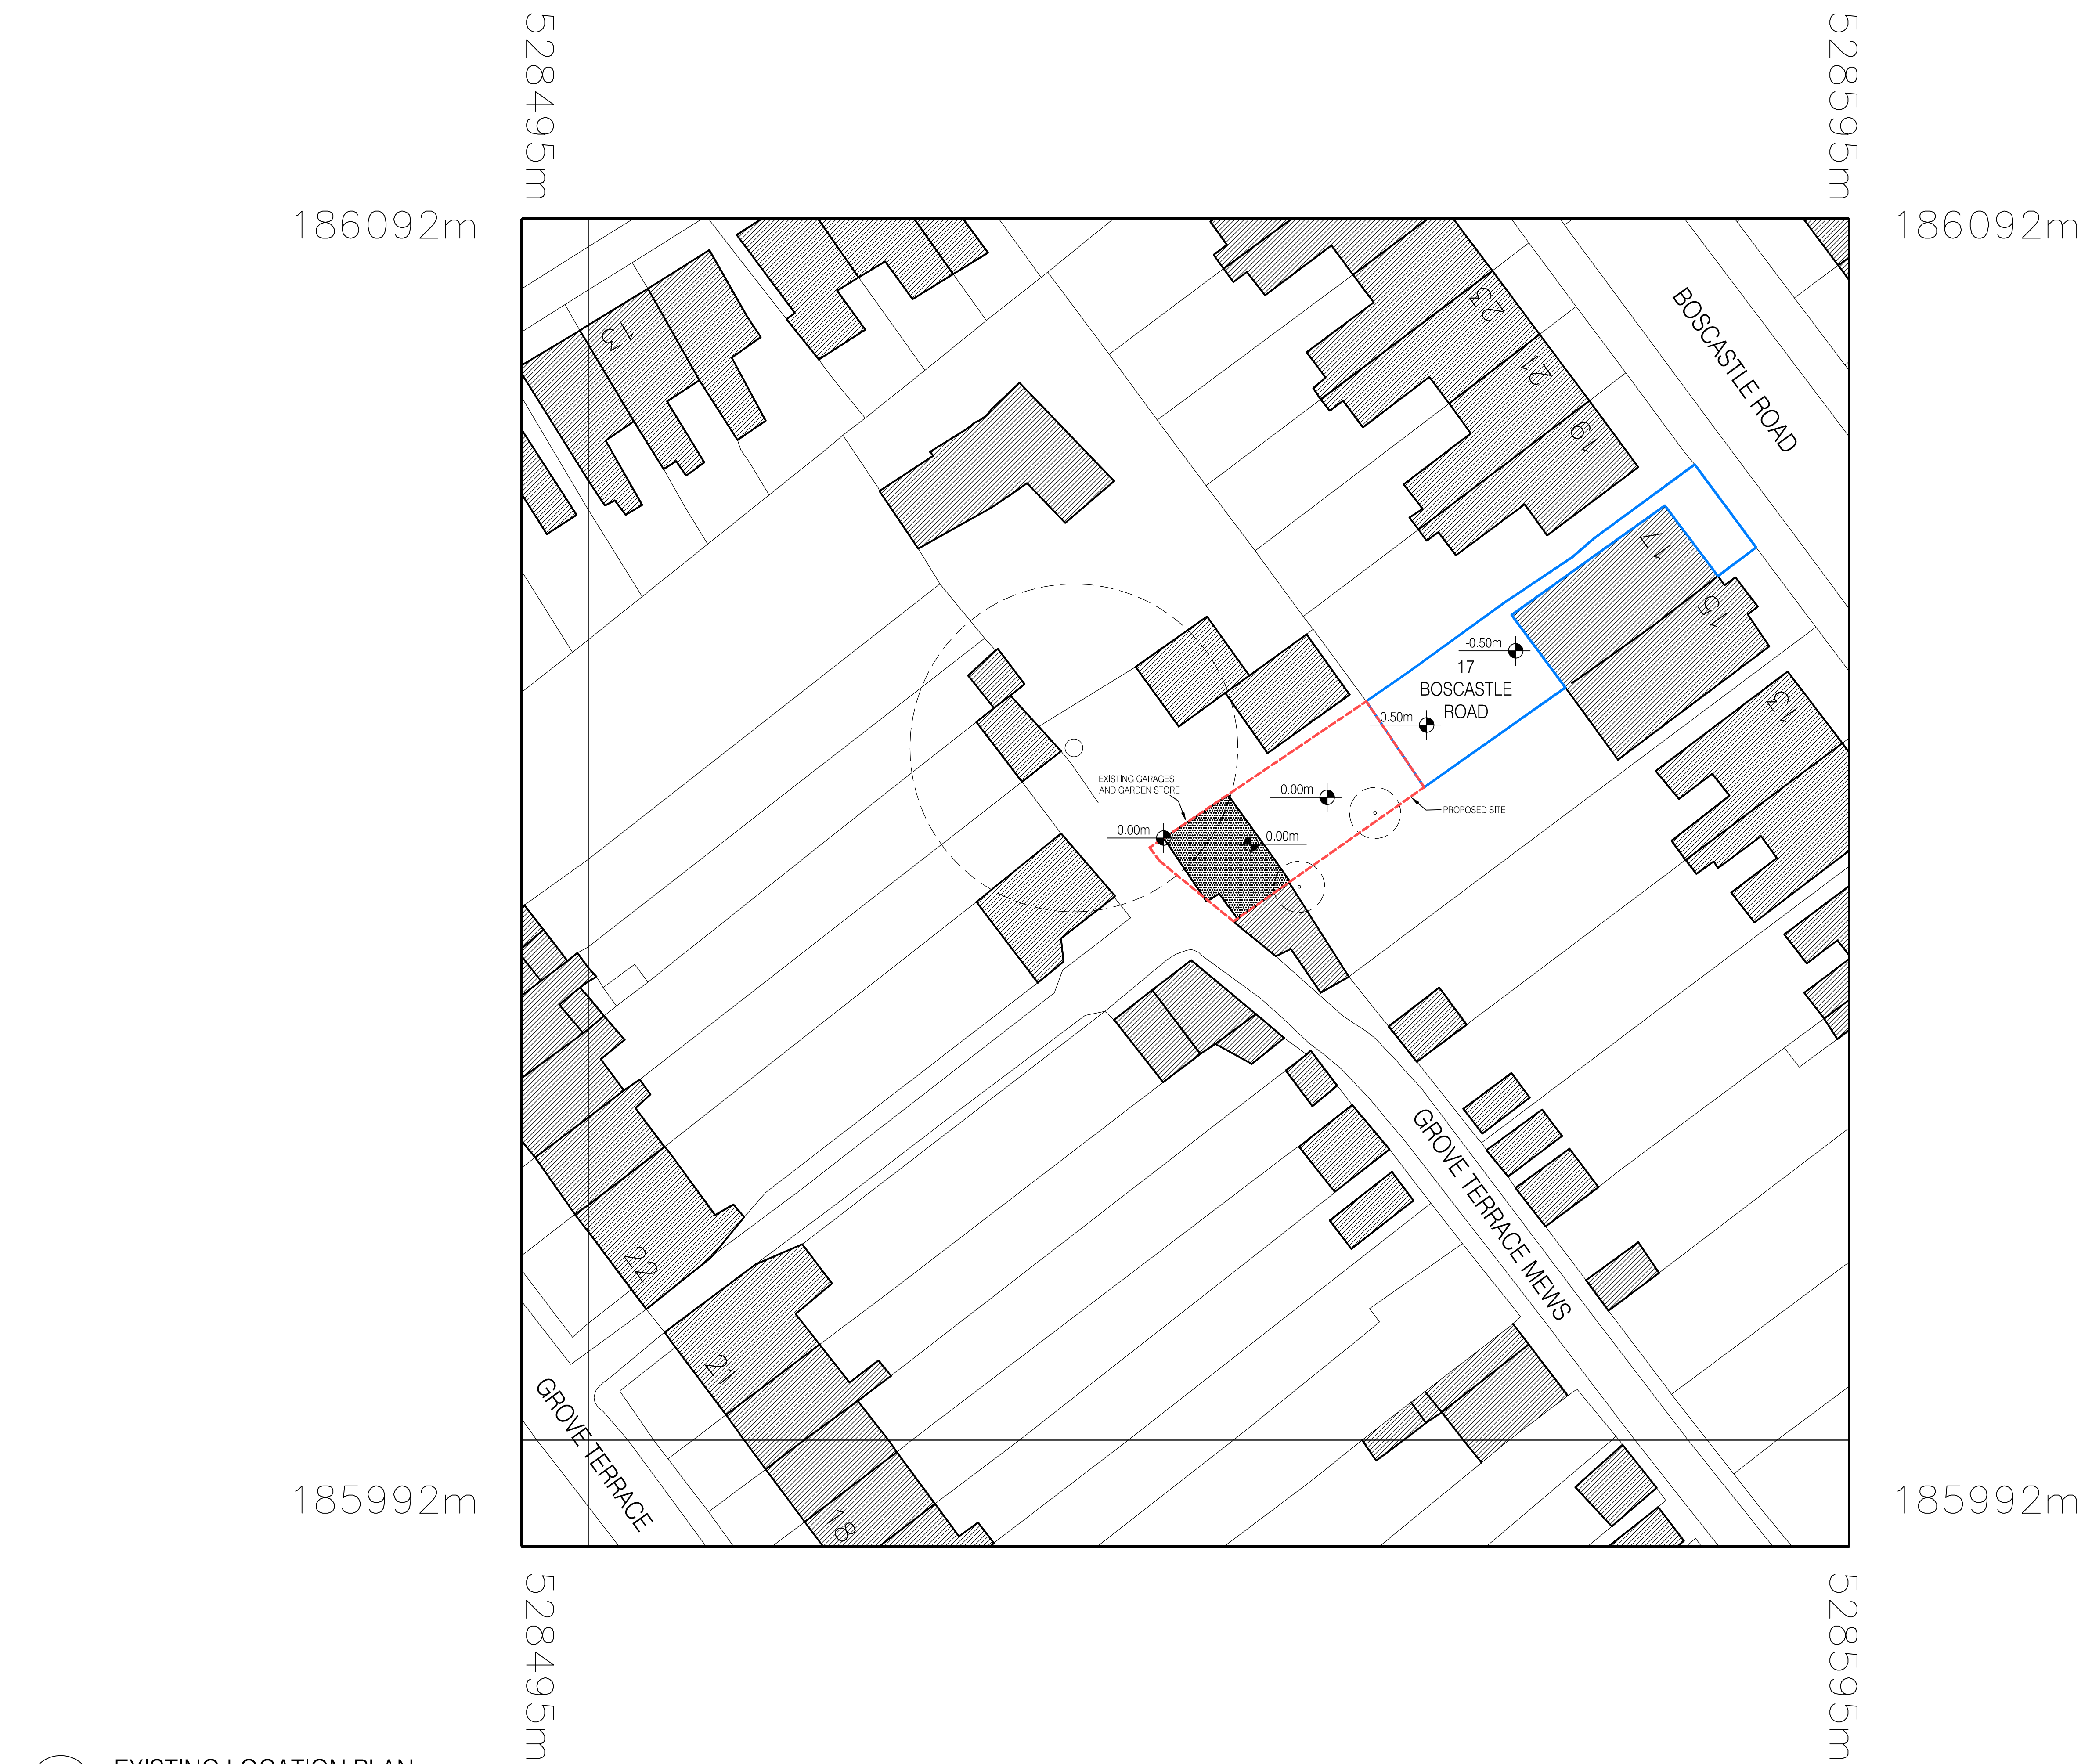

REVISION :			
NO.	DATE	DESCRIPTION	BY

--- SITE BOUNDARY OF PROPOSAL
--- OTHER LAND IN OWNERSHIP OF THE APPLICANT



project

BOSCASTLE ROAD

status

PLANNING

drawn

CM

checked

AT

date

09 FEB 2016

scale

1:250 @ A1 / 1:500 @ A3

drawing title


LOCATION PLAN WITH EXISTING

drawing no.

073-X-001

All Rights Reserved


These drawings, concepts, designs and ideas are the property of von Preussen Pease Reynolds LLC. They may not be copied, reproduced, disclosed to others or used in connection with any work other than the specified project for which they were prepared, in whole or in part, without the prior written authorization of von Preussen Pease Reynolds LLC.

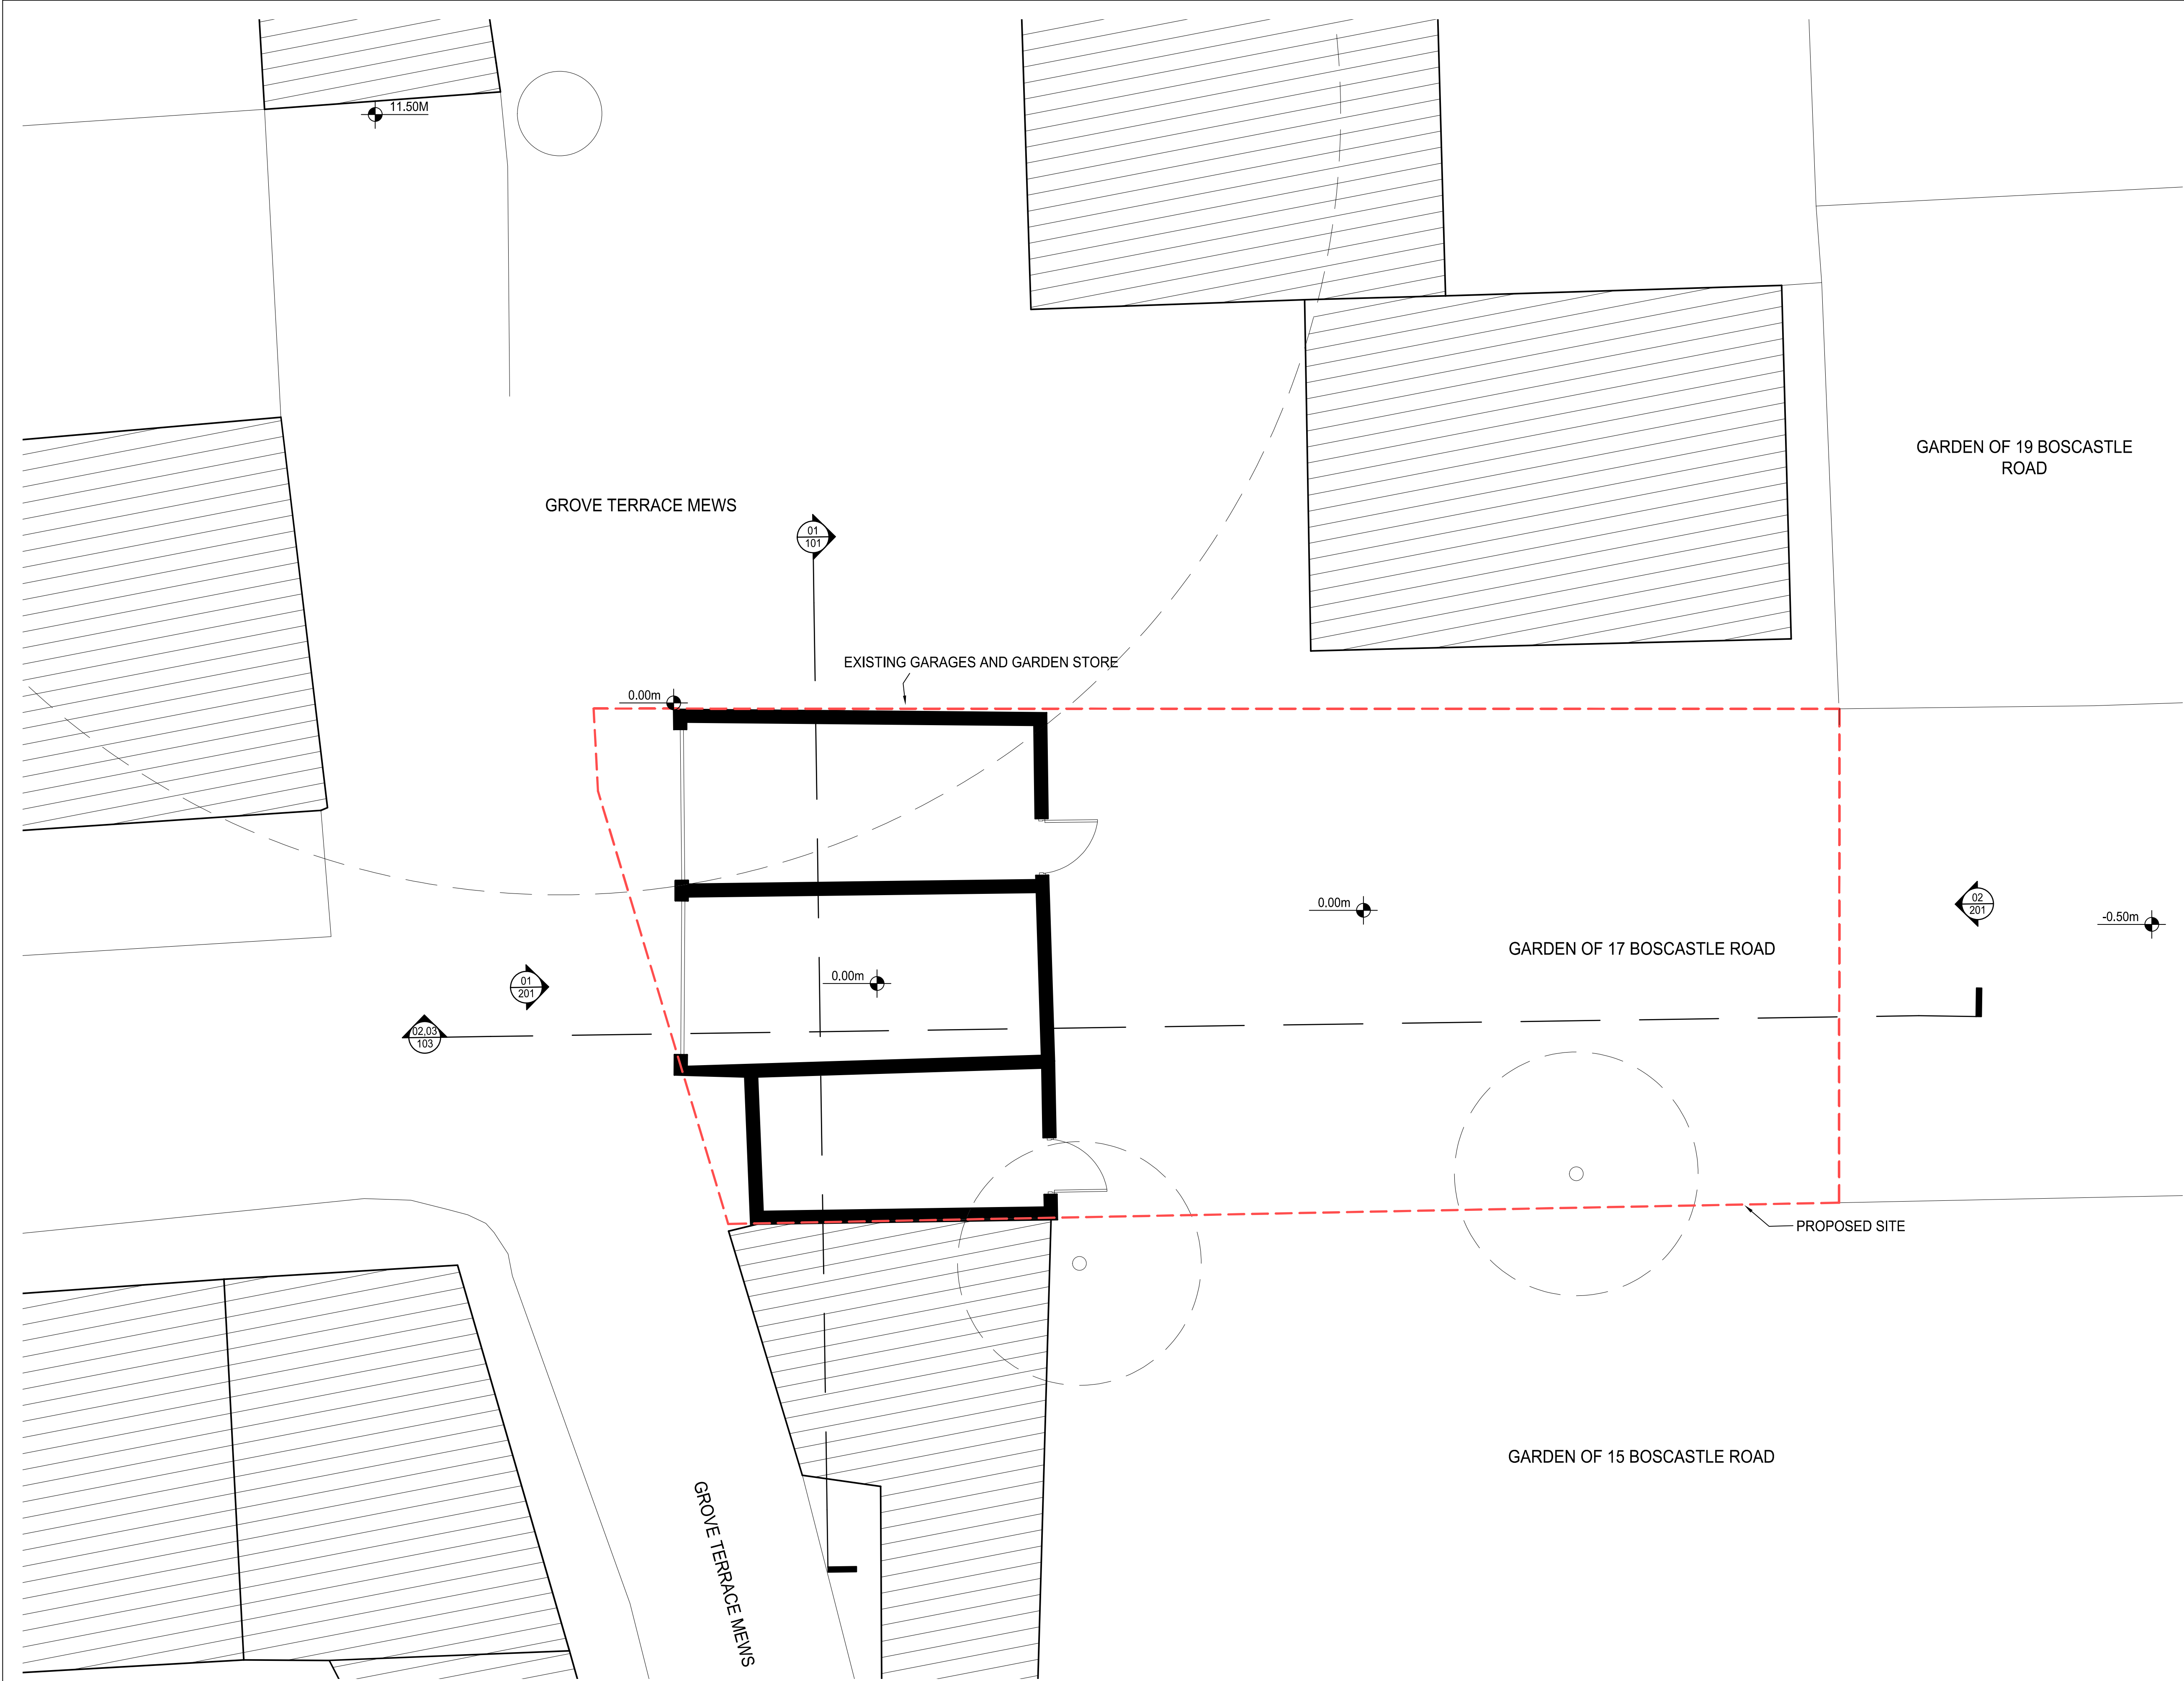

REVISION :			
NO.	DATE	DESCRIPTION	BY

— SITE BOUNDARY OF PROPOSAL

— OTHER LAND IN OWNERSHIP OF THE APPLICANT

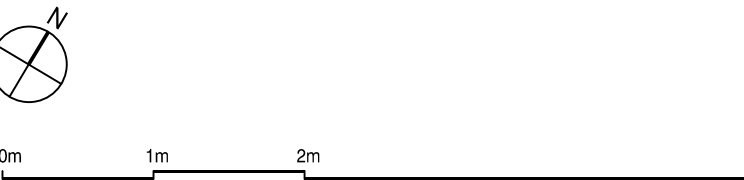


project			
BOSCASTLE ROAD			
status	PLANNING		
drawn	CM	checked	AT
date	09 FEB 2016	scale	1:50 @ A1 / 1:100 @ A3
drawing title	EXISTING GROUND FLOOR PLAN		
drawing no.	073-X-011		


© von Preussen Pease Reynolds Architects- All rights described in Chapter IV of the Copyright, Designs and Patents Act 1988 have been asserted. The drawing is to be used in conjunction with specification and all relevant drawings. Contractor to check all dimensions on site. Do not scale from this drawing. von Preussen Pease Reynolds Architects to be advised of any variation between the drawings and the site conditions.

vPPR
ARCHI
TECTS


UNIT 12, 5 DURHAM YARD, LONDON E2 6QF
T. +4420 7729 6168 W. www.vPPR.co.uk

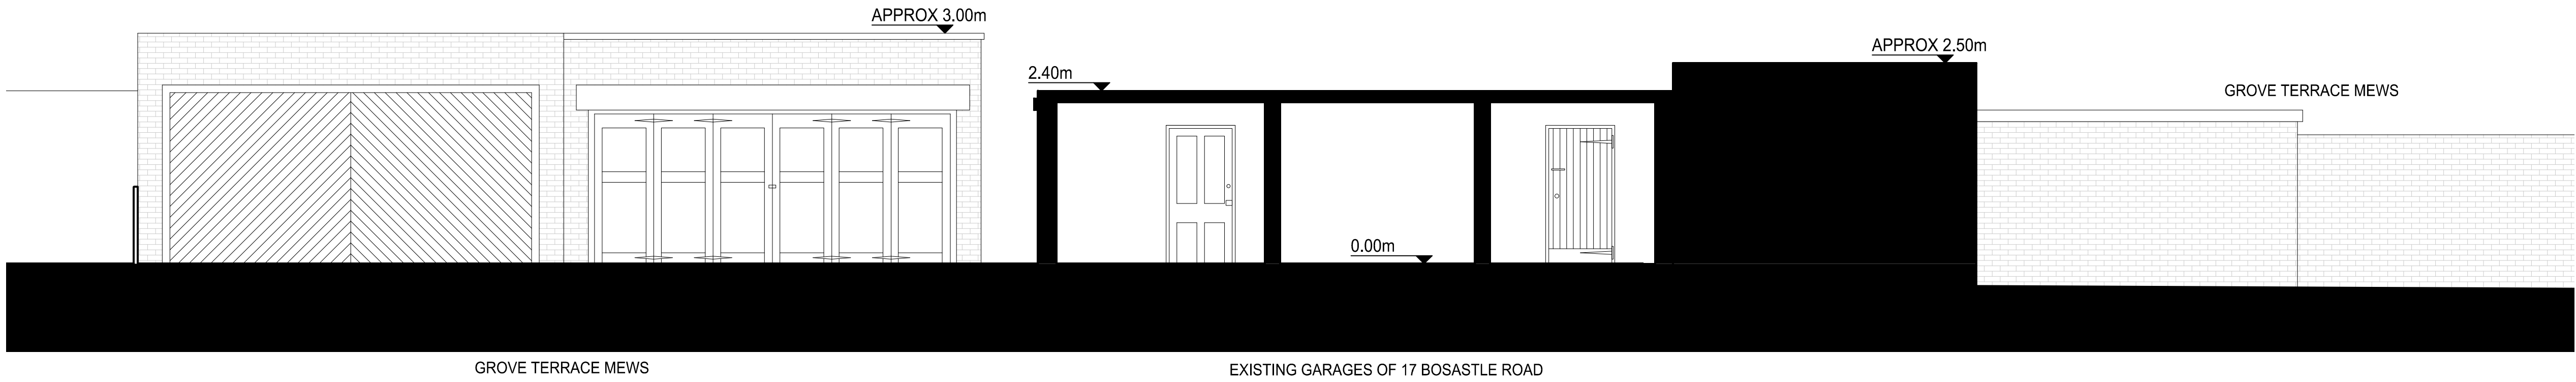

01 EXISTING SECTION AA
SCALE: 1:50 @ A1 / 1:100 @ A3

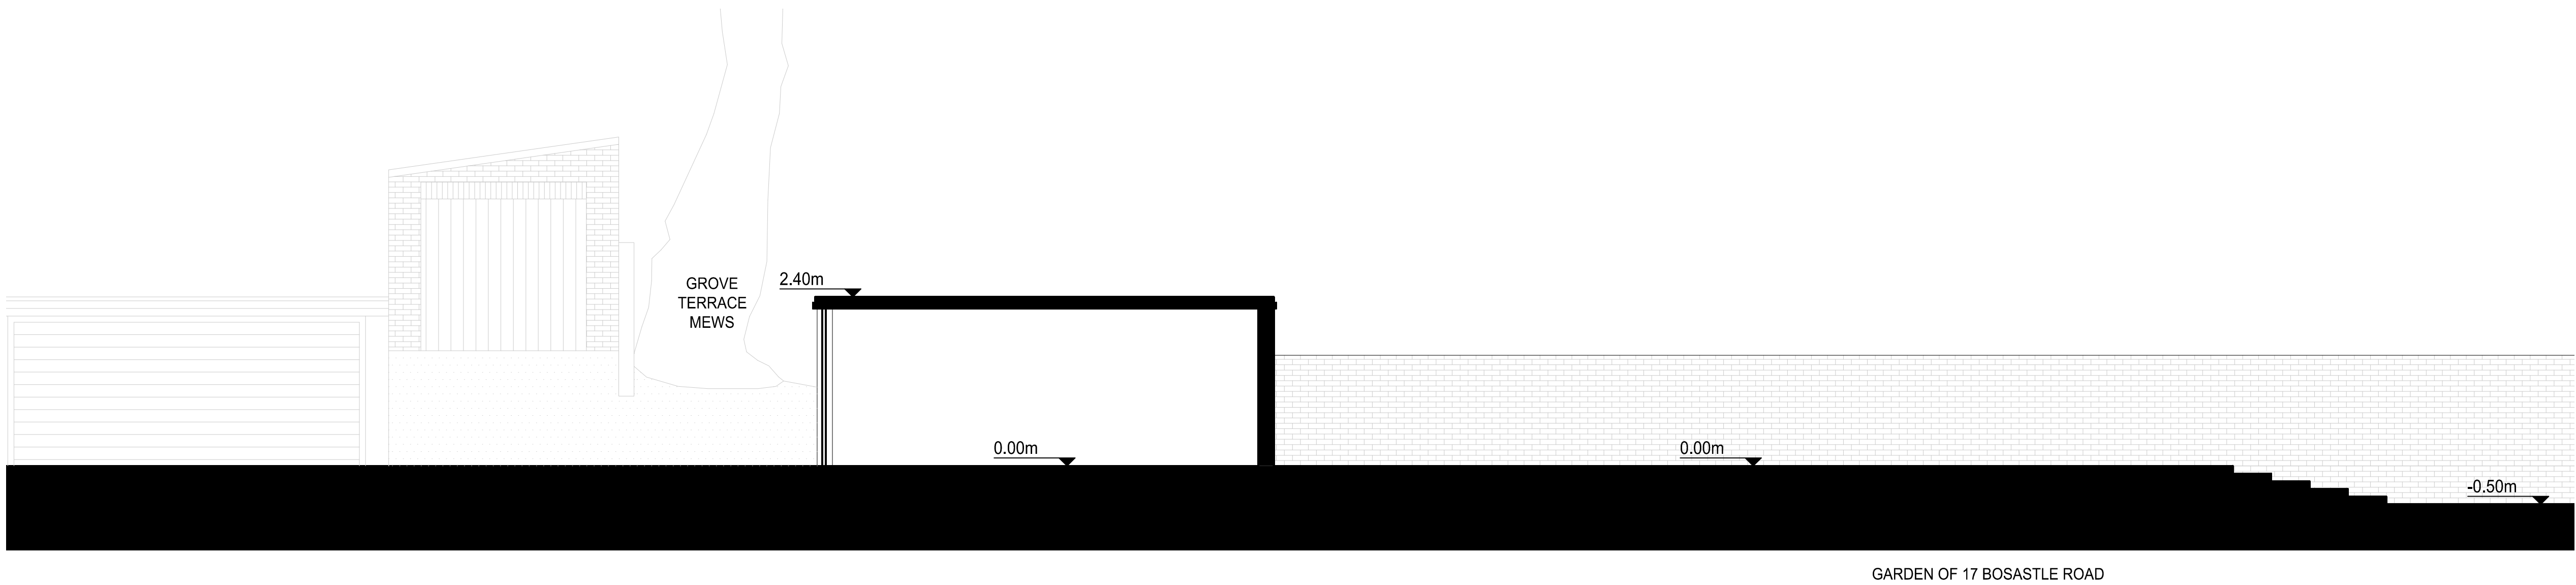

02 EXISTING SECTION BB
SCALE: 1:50 @ A1 / 1:100 @ A3

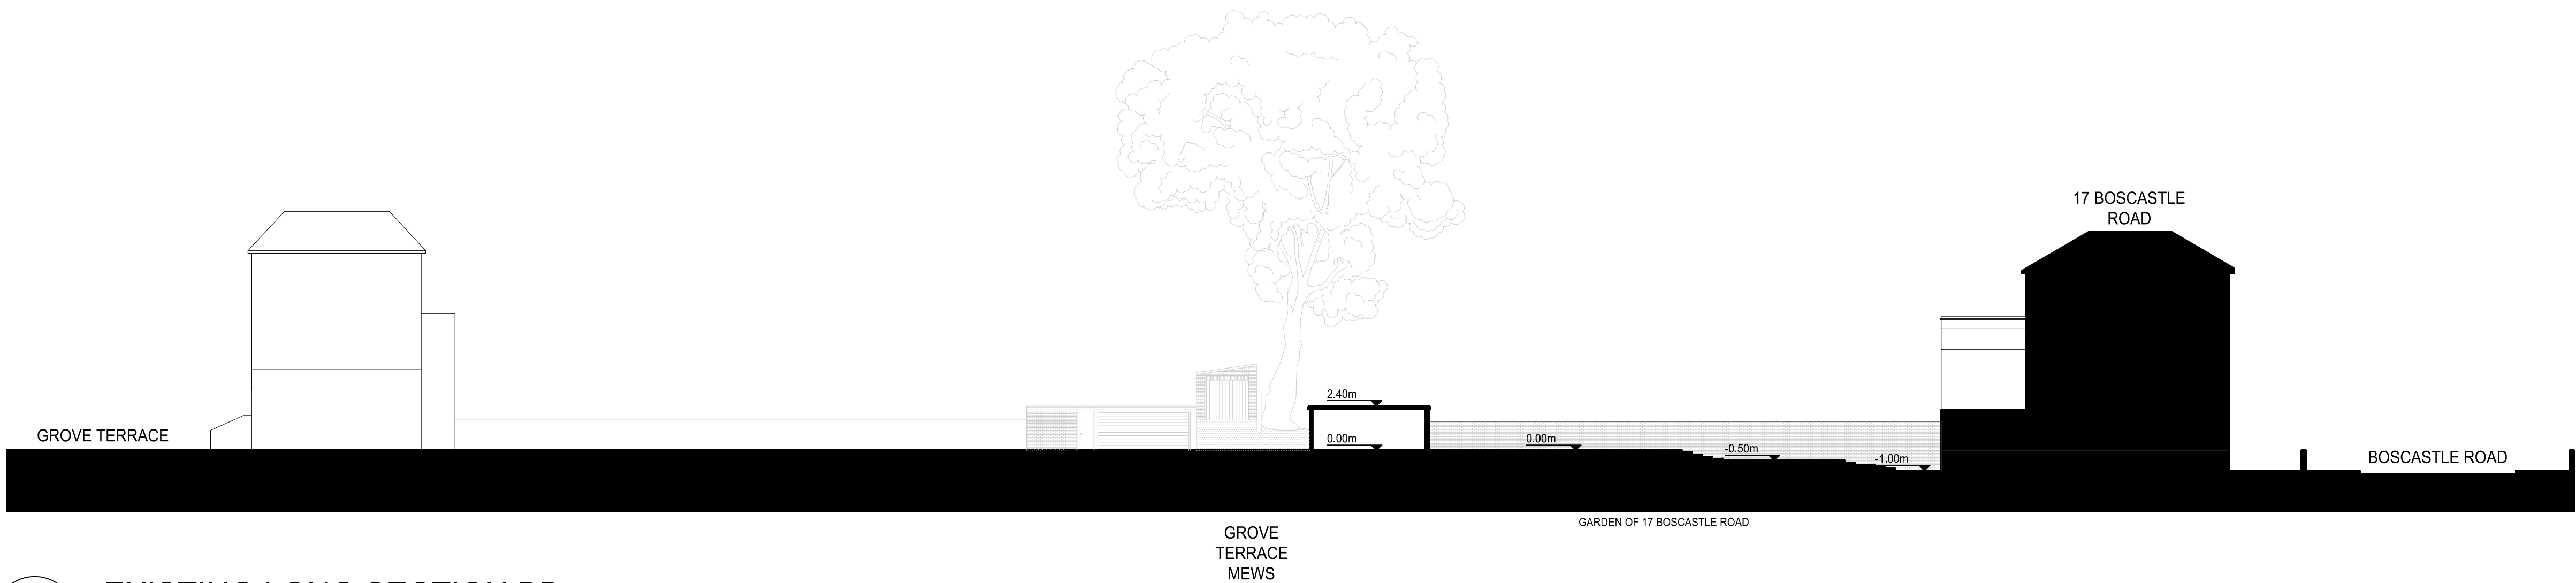


03 EXISTING LONG SECTION BB
SCALE: 1:250 @ A1 / 1:500 @ A3


revision :			
NO.	DATE	DESCRIPTION	BY



project			
BOSCASTLE ROAD			
status	PLANNING		
drawn	CM	checked	AT
date	09 FEB 2016	scale	1:50@A1 / 1:100@A3 1:250@A3 / 1:500@A3
drawing title	EXISTING SECTIONS AA AND BB		
drawing no.	073-X-101		
<small>© von Preussen Pease Reynolds Architects- All rights described in Chapter IV of the Copyright, Designs and Patents Act 1988 have been asserted. The drawing is to be read in conjunction with specification and all relevant drawings. Contractor to check all dimensions on site. Do not scale from this drawing. von Preussen Pease Reynolds Architects to be advised of any variation between the drawings and the site conditions.</small>			

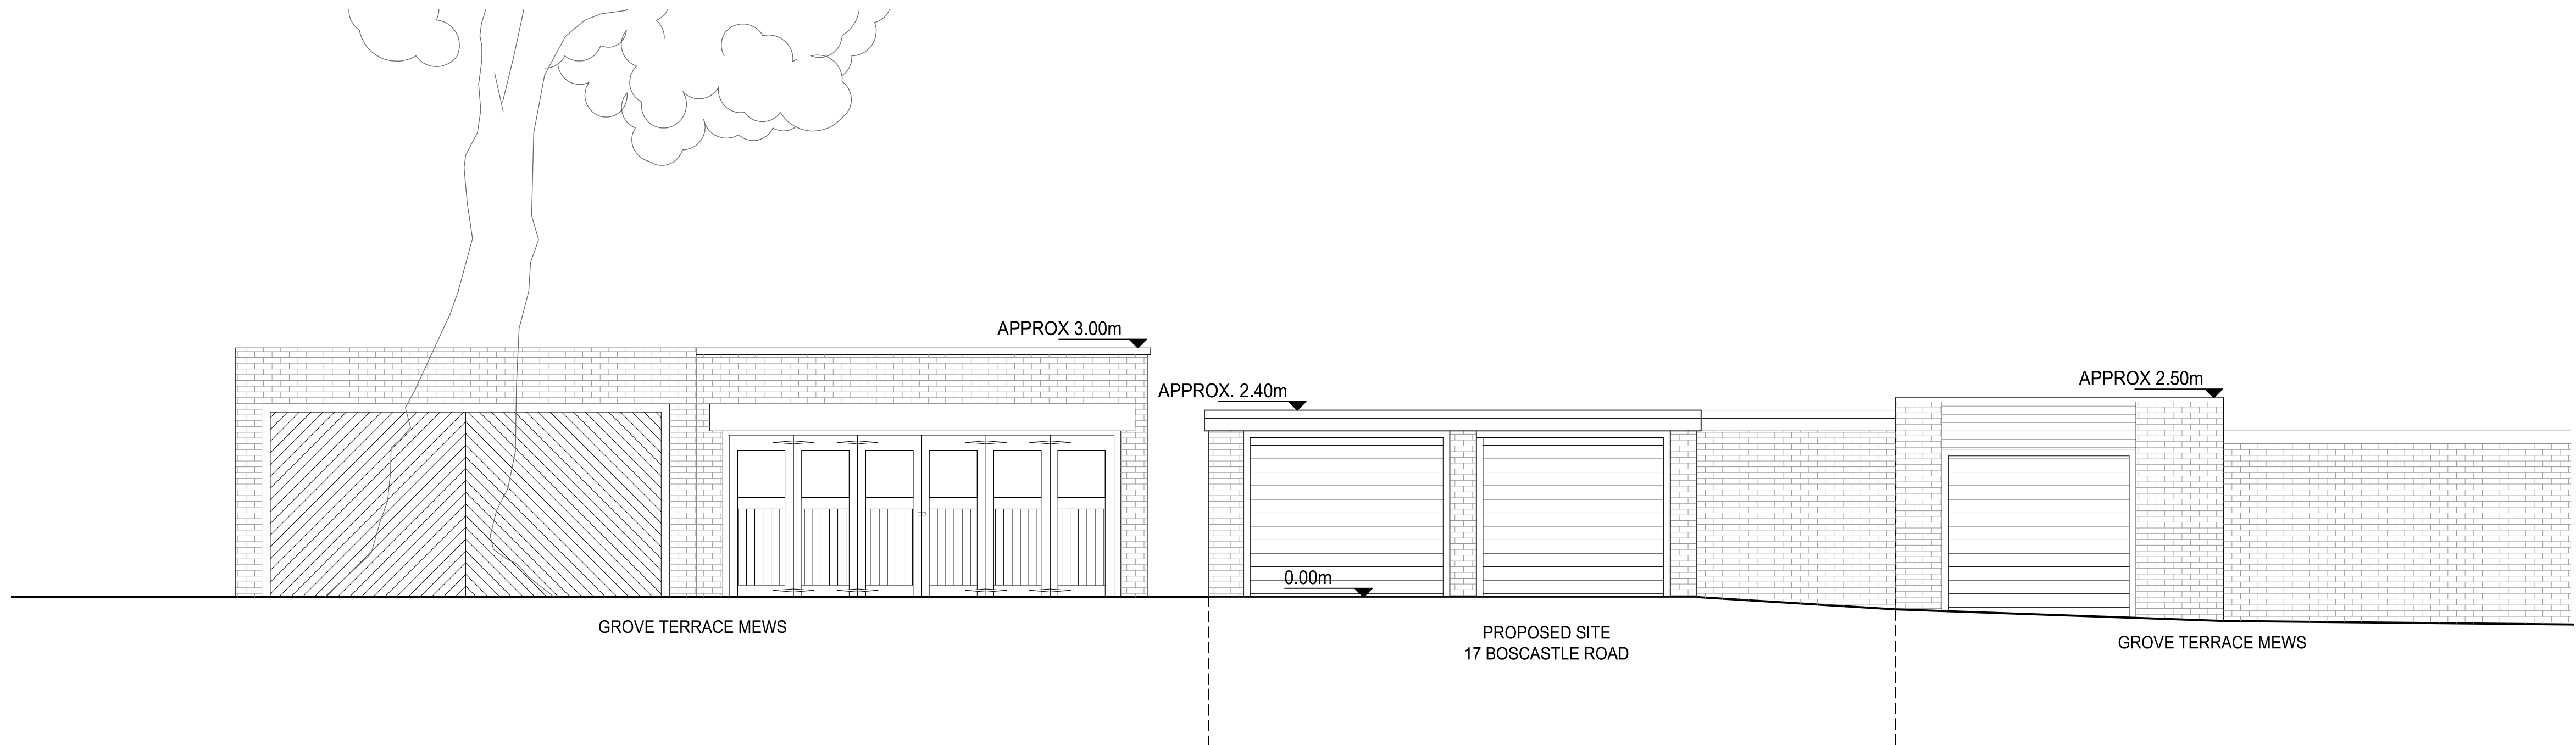


01 EXISTING ELEVATION A
SCALE: 1:50 @ A1 / 1:100 @ A3

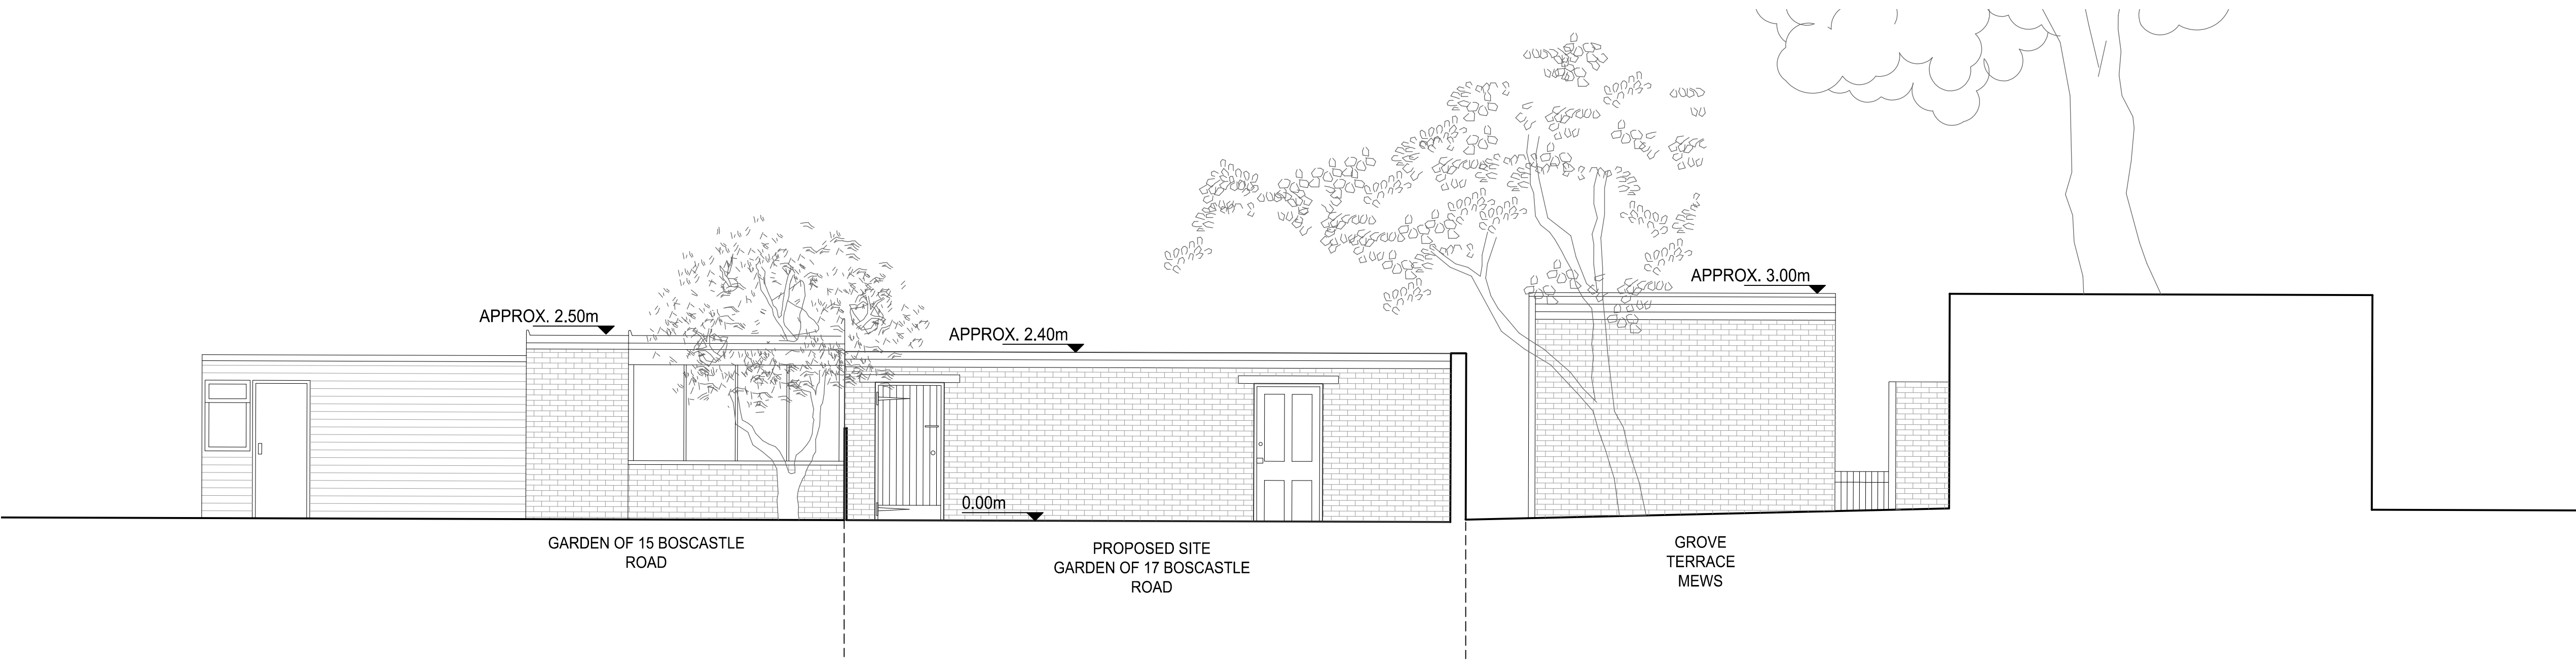

02 EXISTING ELEVATION B
SCALE: 1:50 @ A1 / 1:100 @ A3

revision :			
NO.	DATE	DESCRIPTION	BY

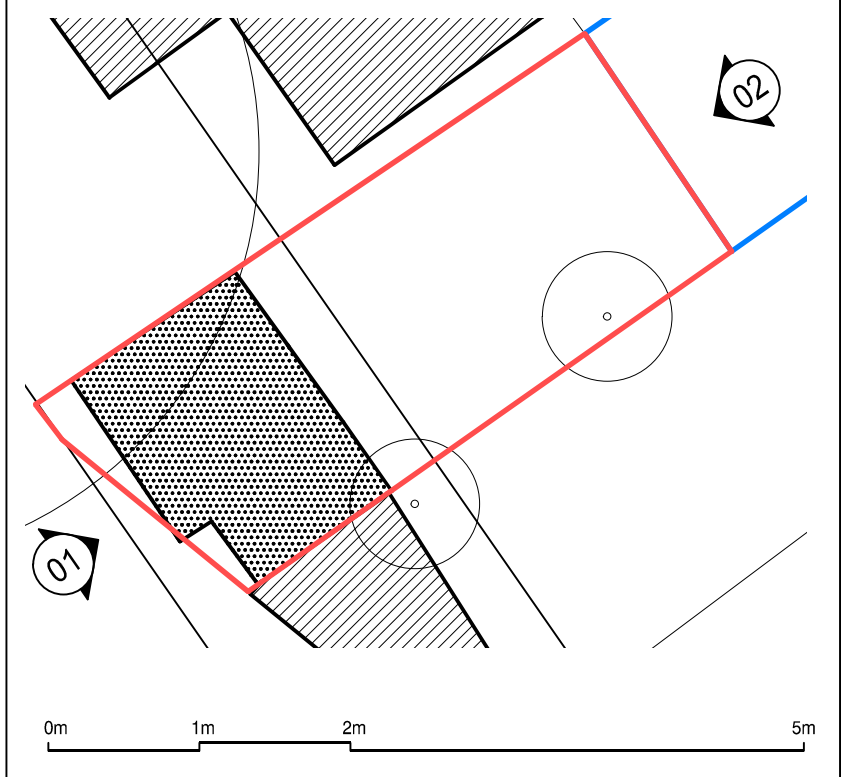

project	BOSCASTLE ROAD		
status	PLANNING		
drawn	CM	checked	AT
date	09 FEB 2016	scale	1:50@A1 / 1:100@A3
drawing title	EXISTING ELEVATION A AND B		
drawing no.	073-X-201		
<small>© von Preussen Pease Reynolds Architects- All rights described in Chapter IV of the Copyright, Designs and Patents Act 1988 have been asserted. The drawing is to be read in conjunction with specification and all relevant drawings. Contractor to check all dimensions on site. Do not scale from this drawing. von Preussen Pease Reynolds Architects to be advised of any variation between the drawings and the site conditions.</small>			