


Proposed Schedule of Accommodation			
Storey Level	Flat Number	No. Bedrooms - Persons	Total Area Sqm
First Floor	Flat 1	2 Bed - 3 Person	67.5
Second Floor	Flat 2	3 Bed - 4 Person	77.0
Third Floor	Flat 3	3 Bed - 4 Person	70.0

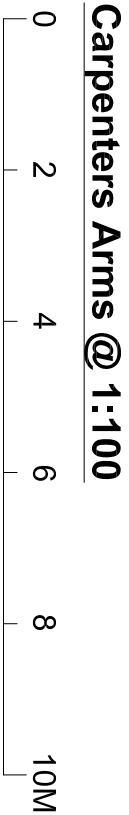


NOTES: The drawings and the design hereon is the copyright of Milan Babic Architects Ltd and must not be reproduced without their written consent.

Figured dimenstions only to taken from this drawing. All dimenstions to be checked on site and Milan Babic Architects Ltd informed immediately of any discrepancies.

All works to be carried out in accordance with Local Authority approval, Building Regulations and current British Standards

Indicates revisions made to this drawing.

REV	DATE	INITIALS	DESCRIPTION
-----	------	----------	-------------

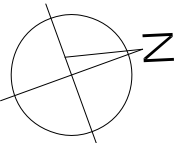

**Milan Babic**  
**Architects Ltd**

Architects + Urban Designer  
Bickels Yard  
151B Bermondsey Street  
London SE1 3JW  
TEL: (0)203 117 0120  
FAX: (0)203 117 0122  
E-mail: milan@mb-architects.co.uk

PROJECT: **PROPOSED RESIDENTIAL DEVELOPMENT**  
Carpenters Arms, 105 Kings Cross Rd  
LONDON - WC1X 9LR

CLIENT: **MENDOZA LTD**

DWG TITLE: **Proposed Roof Plan**

DWG NO: **PP 834 / 205** DATE: 08.05.2015

SCALE: 1:100 @ A3 DRAWN BY: