




01 | W.F.01 Elevation  
First Floor North Elevation

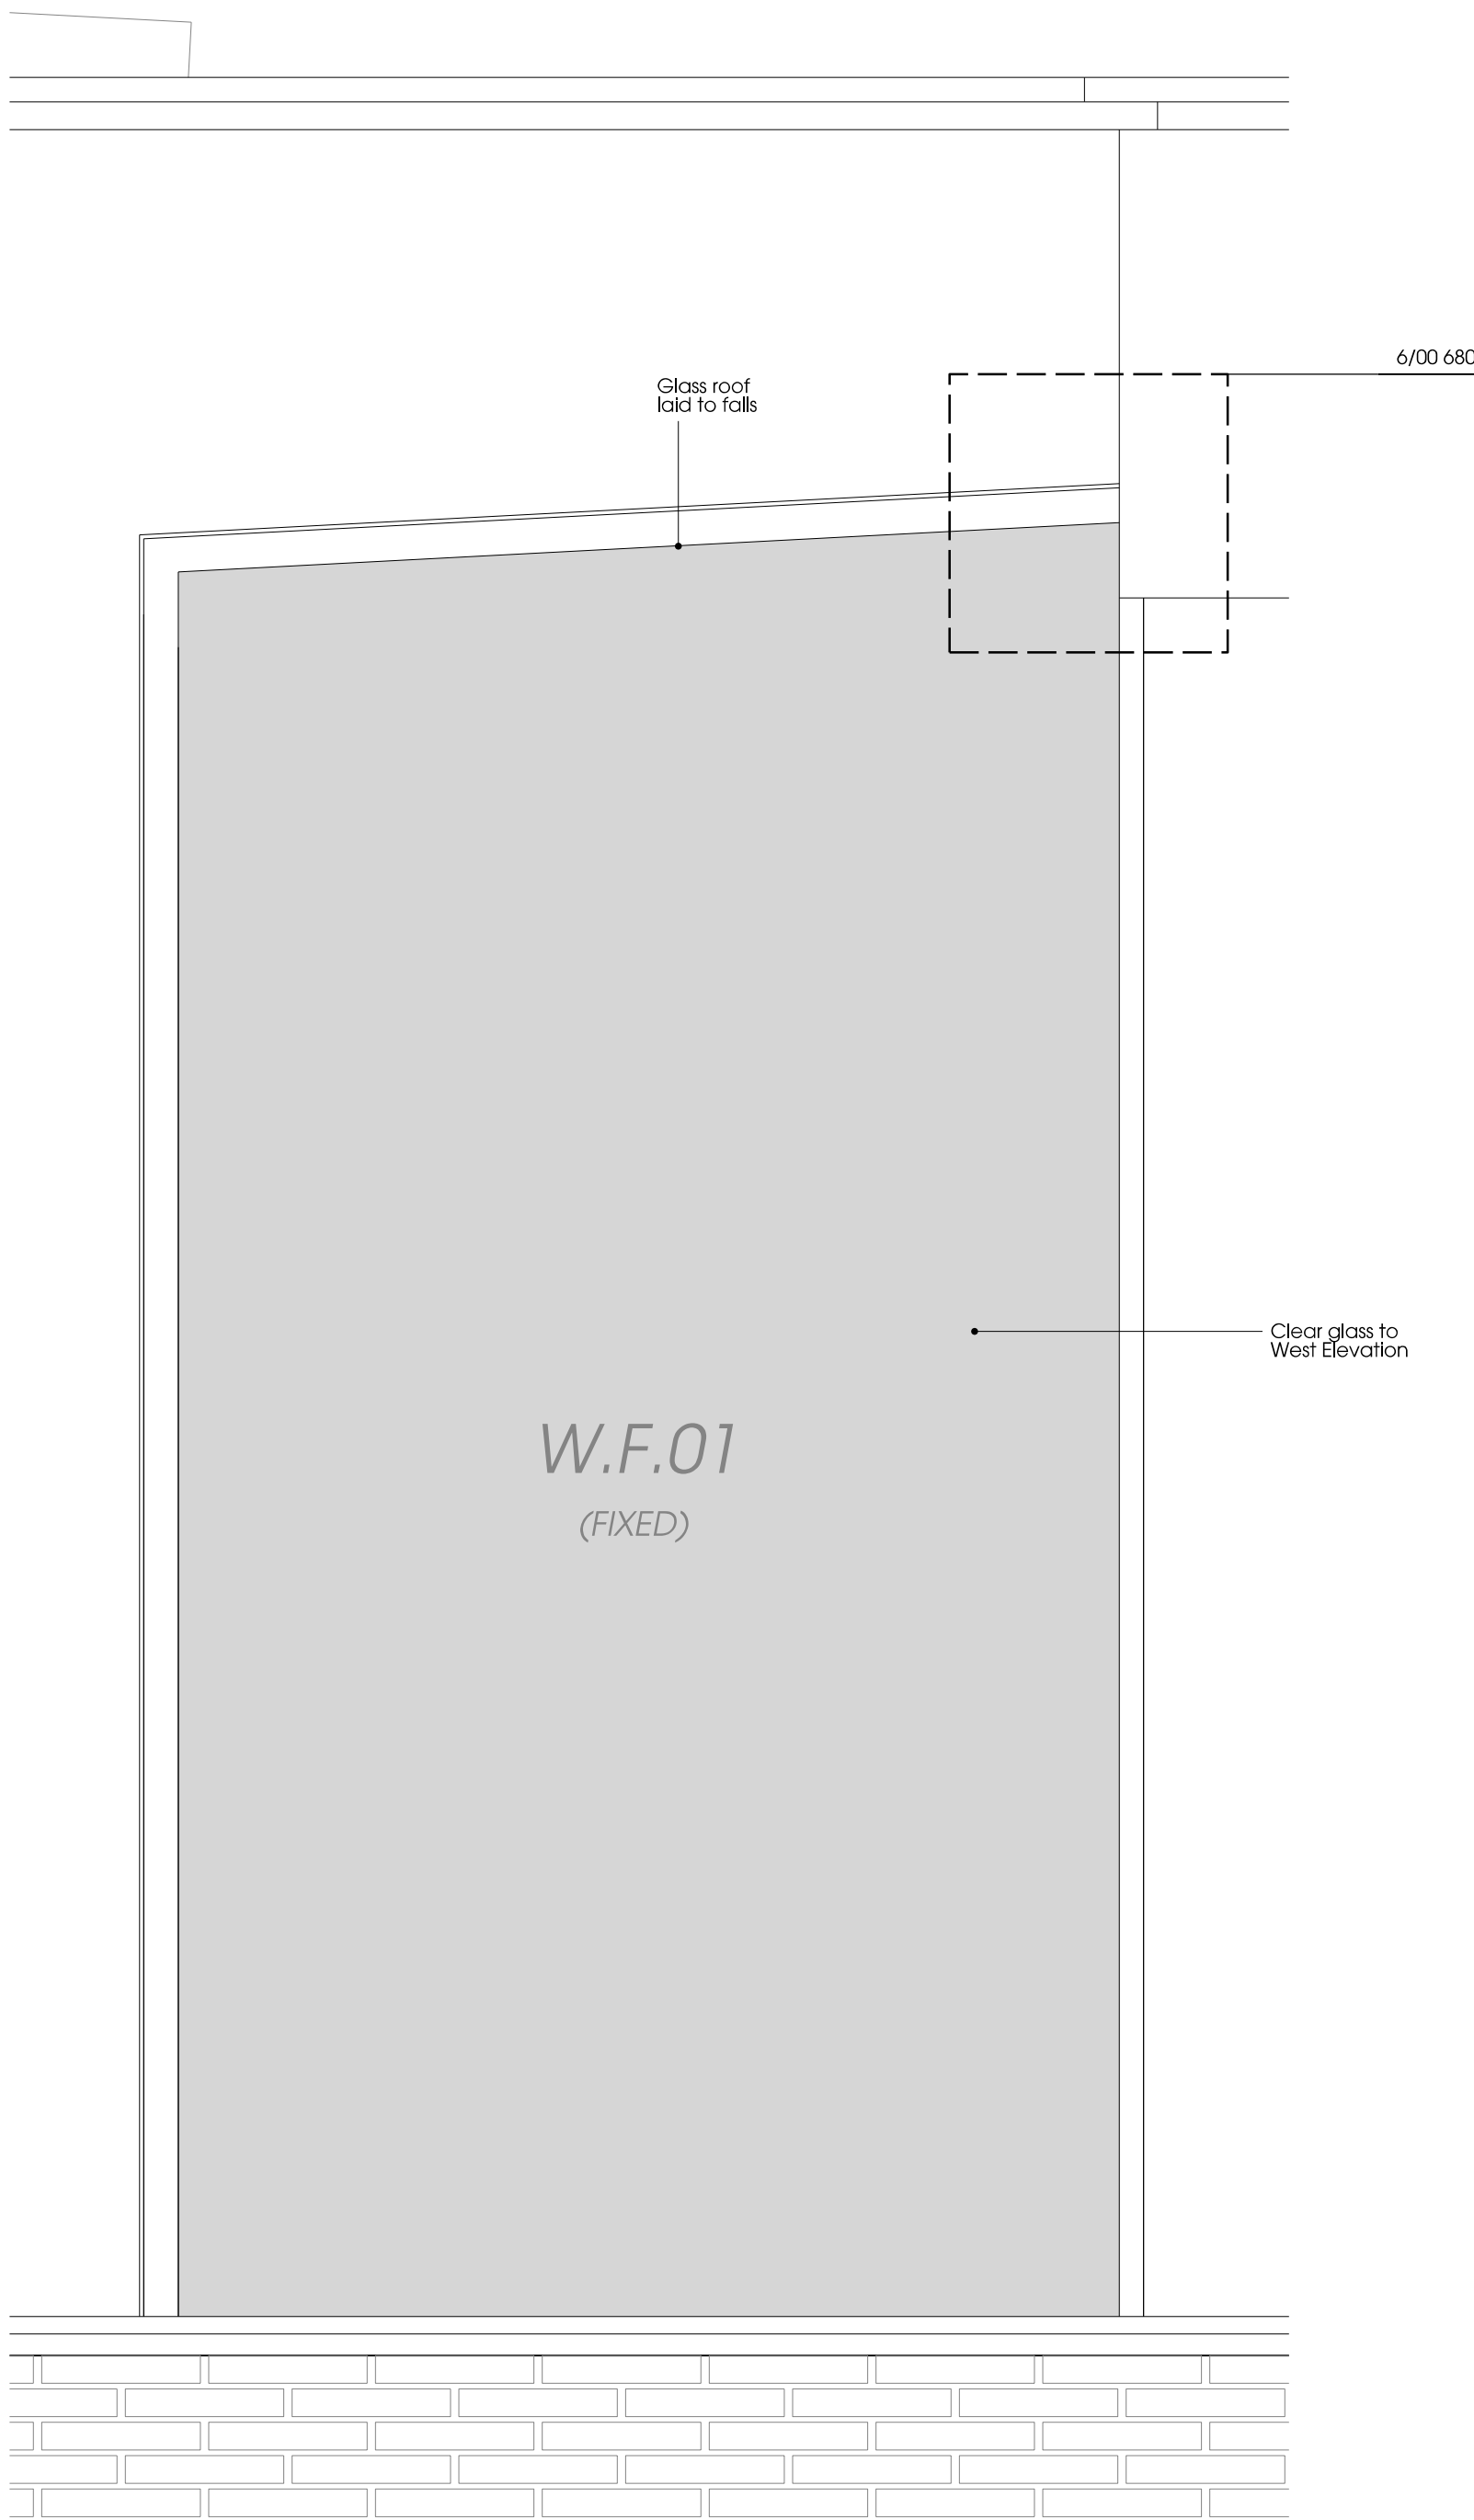

02 | W.F.01 Elevation  
First Floor West Elevation

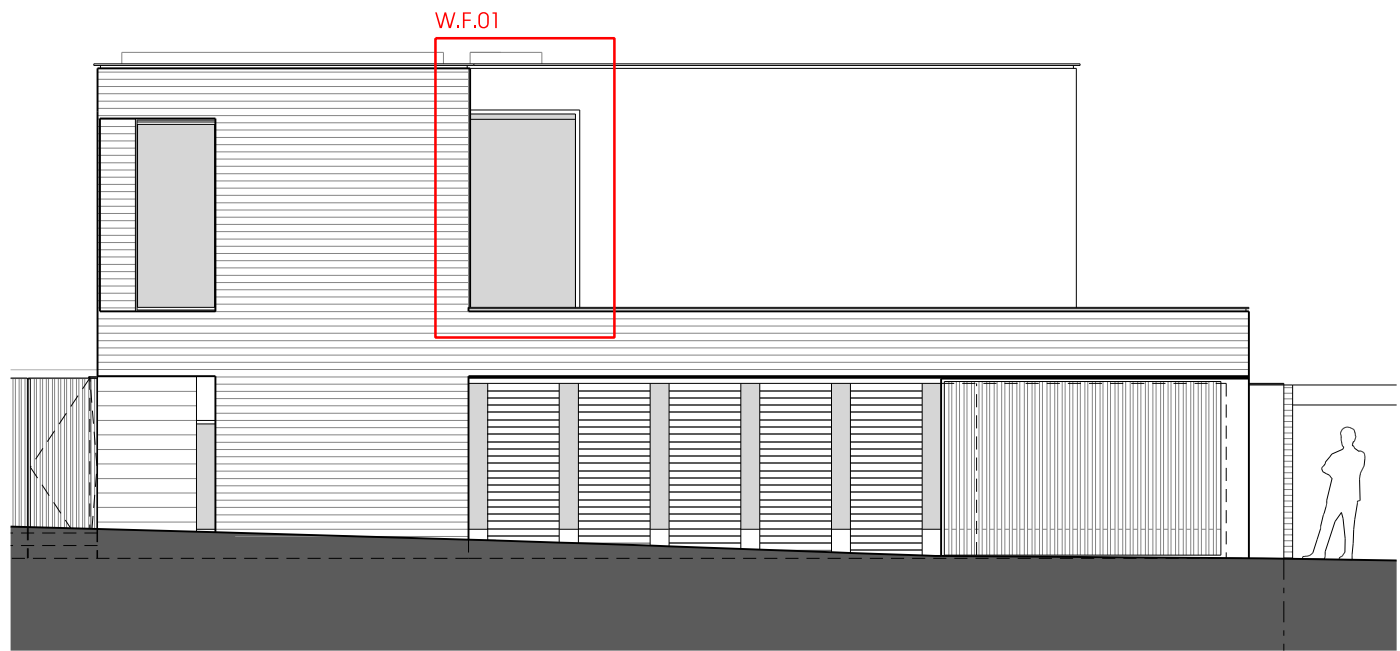

04 | North Elevation Key

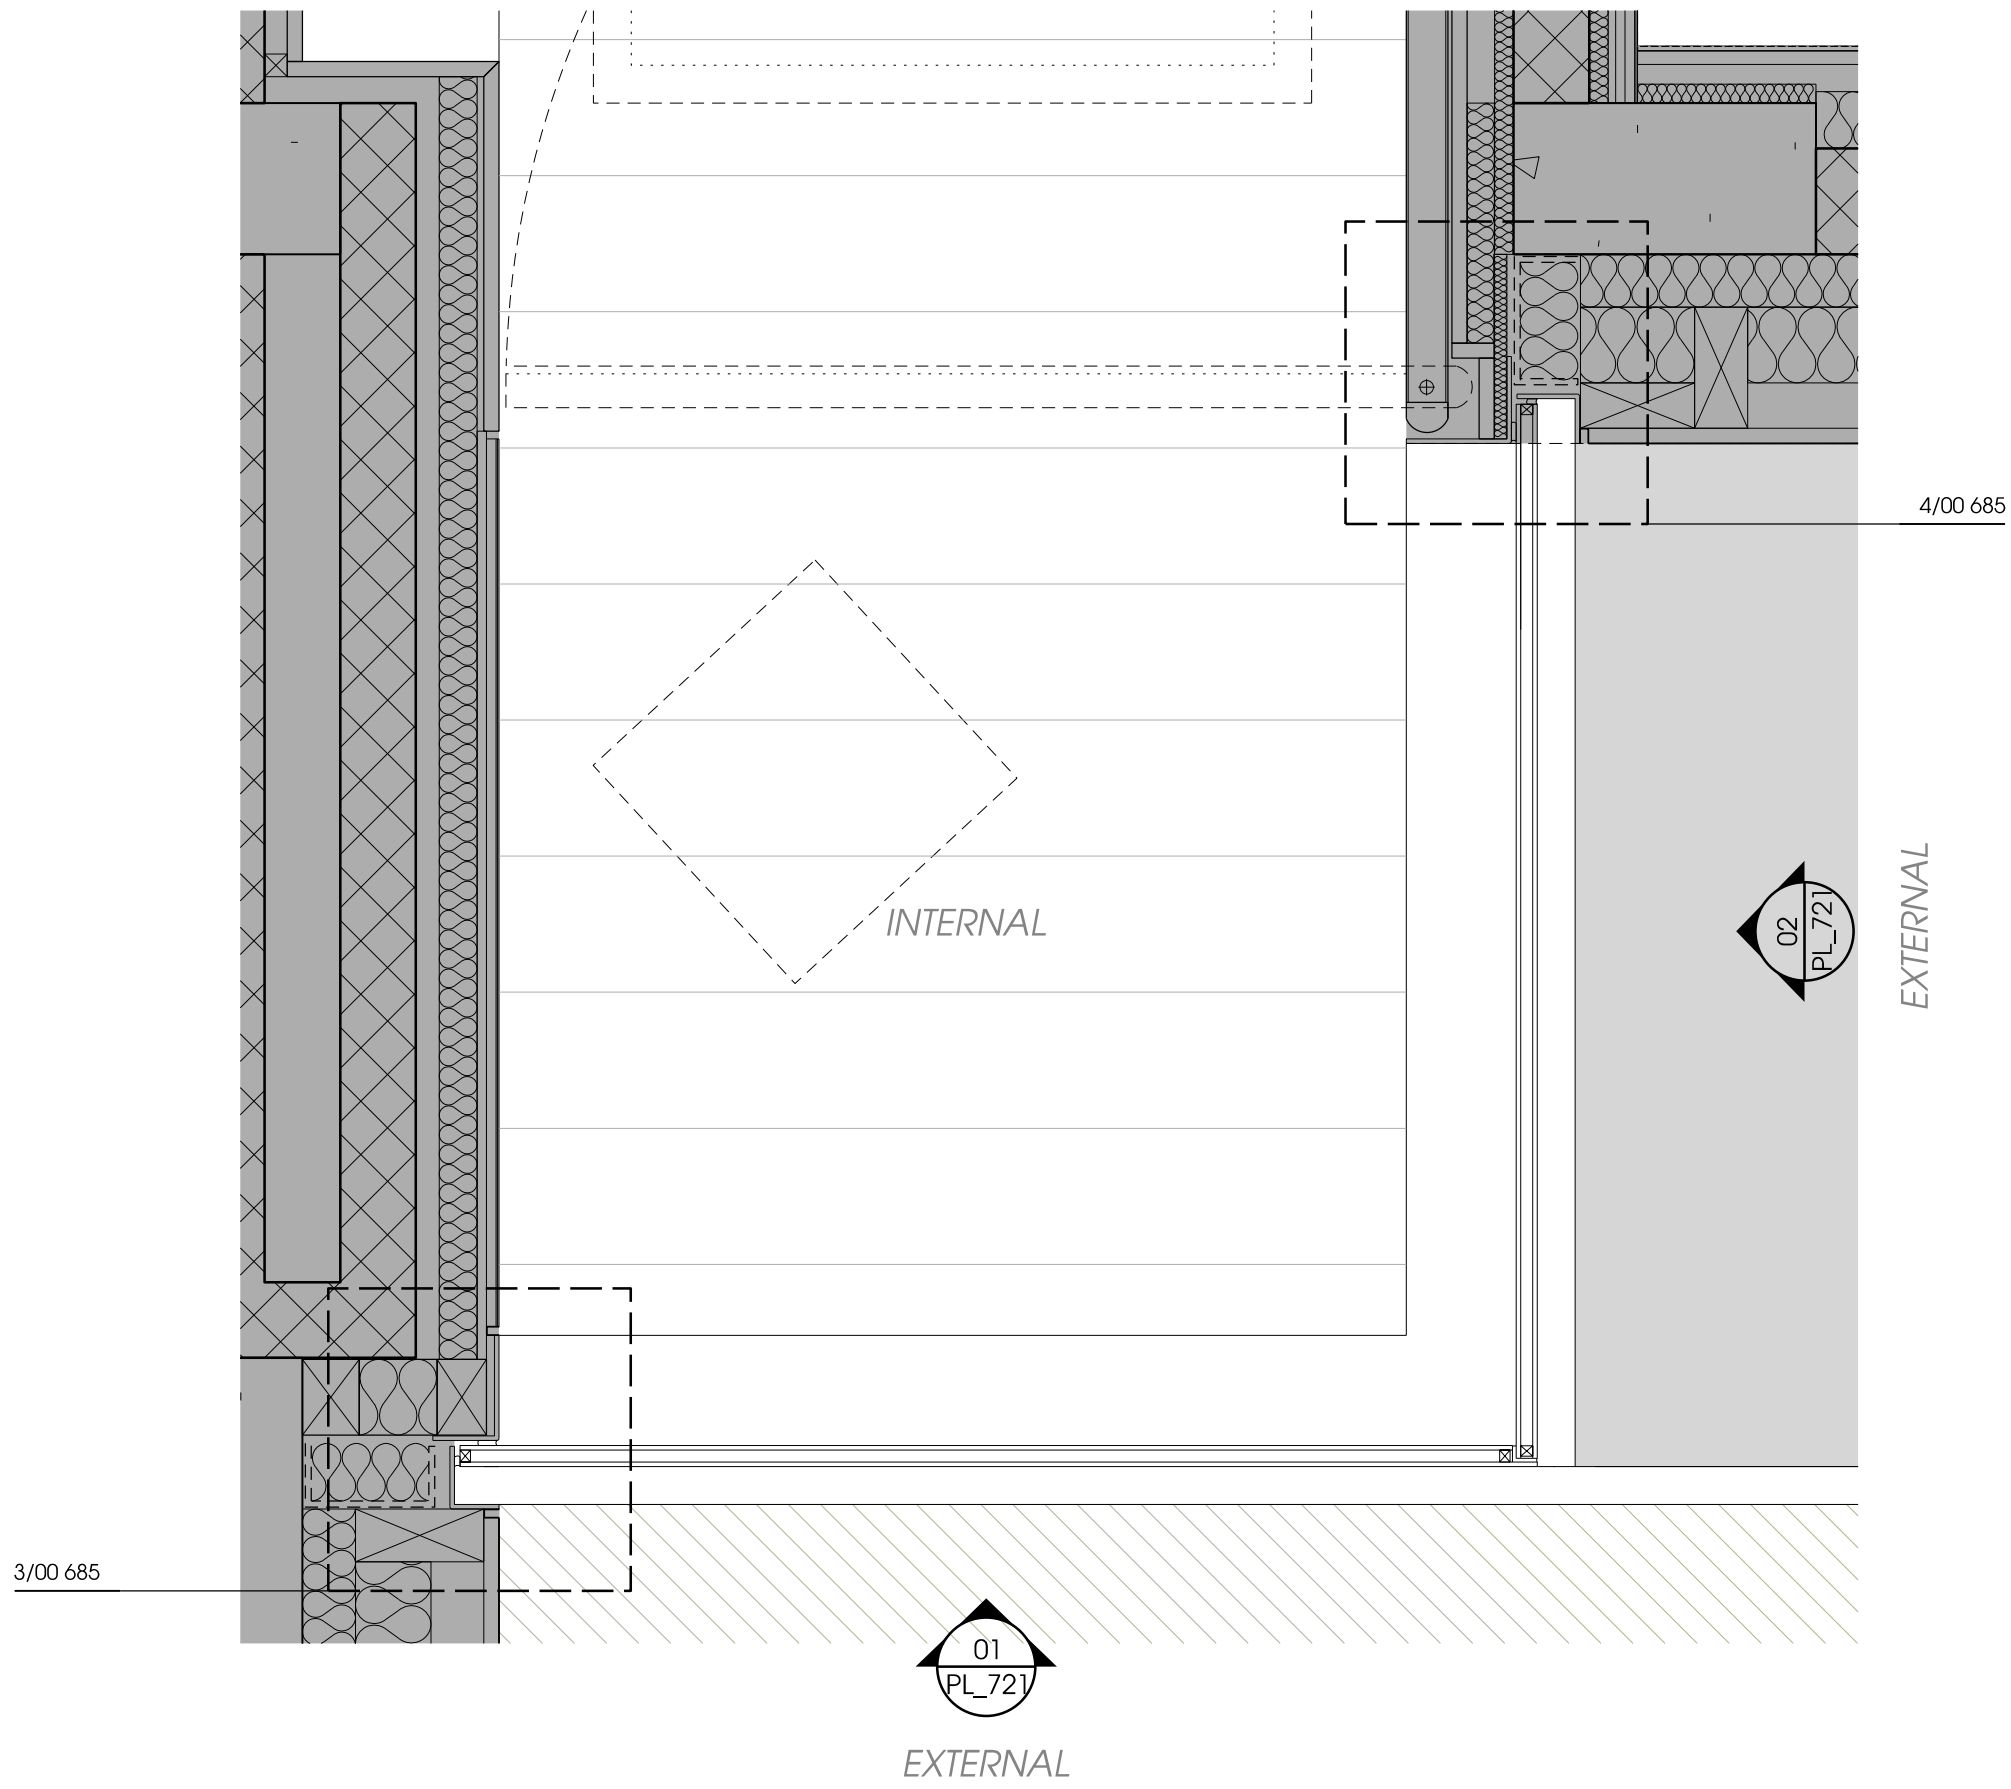

03 | W.F.01 Plan  
First Floor North Elevation

Notes

Contractor to check all dimensions on site. Do not scale from this drawing. Stanton Williams to be advised of any variation between the drawings and site conditions.

© Stanton Williams. All rights described in Chapter IV of the Copyright, Designers and Patents Act 1998 have been asserted.

To be read in conjunction with the specification and all relevant drawings.

Note: Unless stated otherwise, all metalwork (including window frames, gates, fences, and facade cladding panels) to be finished in a bronze powdercoating colour

Revision Date Description

00 29/01/2016 Issued for Discharge of Planning Condition

Stanton Williams  
36 Graham Street  
London N1 8GJ  
Phone +44 (0)20 7880 6400  
Email:  
www.stantonwilliams.com

STANTON  
WILLIAMS

Project

Fleet House  
3 Admiral's Walk, Hampstead  
London NW3 6RS

Drawing Title

Window & Door Elevations  
North and West Elevations  
W.F.01 Corner Window

Date

29/01/2016

Scale @ A1 (A3)

1:10 @ A1

Status

Planning

Drawn

DVK

Checked

KI

Approved

PR

Project No.

451

Drawing No.

PL\_721

Revision

00