





01 | W.G.10 Elevation
Ground Floor South Elevation

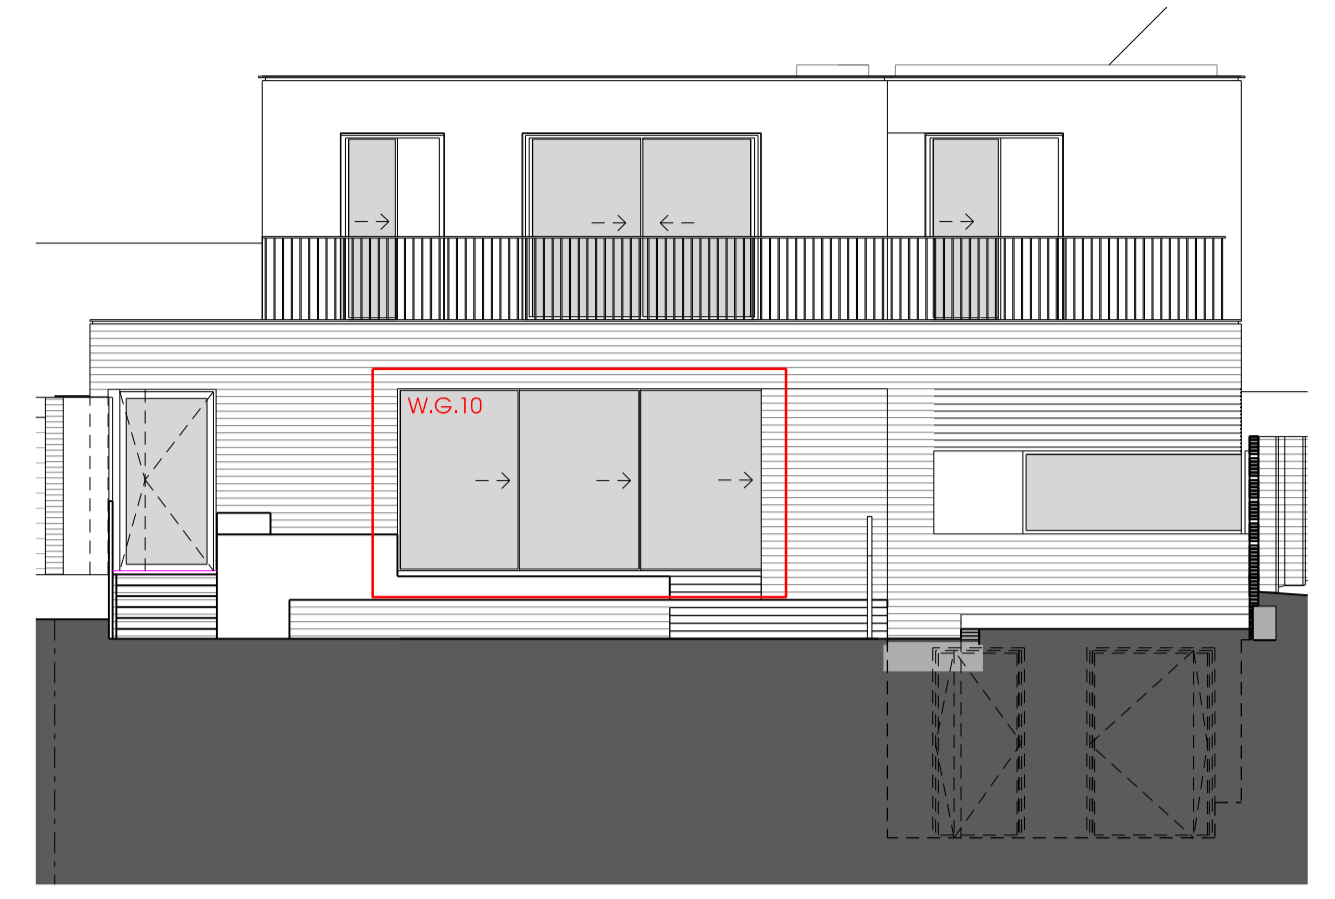

03 | South Elevation Key

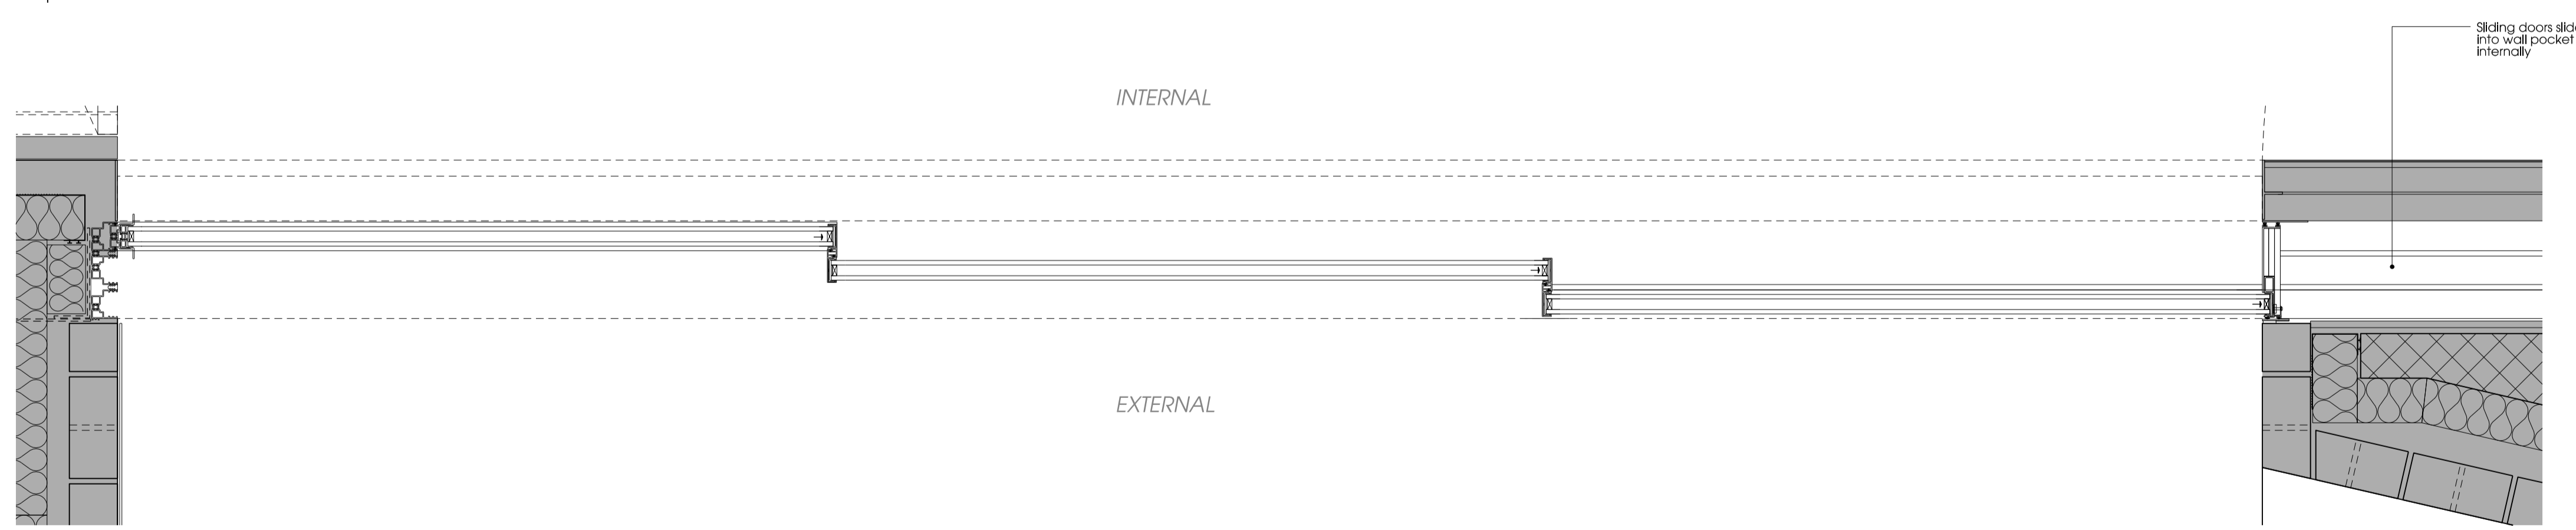

02 | W.G.10 Plan
Ground Floor South Elevation

Notes
Contractor to check all dimensions on site. Do not scale from this drawing. Stanton Williams to be advised of any variation between the drawings and site conditions.
© Stanton Williams. All rights described in Chapter IV of the Copyright, Designers and Patents Act 1998 have been asserted.
To be read in conjunction with the specification and all relevant drawings.

Note: Unless stated otherwise, all metalwork (including window frames, gates, fences, and facade cladding panels) to be finished in a bronze powdercoating colour

Revision	Date	Description
00	29/01/2016	Issued for Discharge of Planning Condition

Stanton Williams
36 Graham Street
London N1 8GJ
Phone +44 (0)20 7880 6400
Email:
www.stantonwilliams.com



Project
Fleet House
3 Admiral's Walk, Hampstead
London NW3 6RS

Drawing Title
Window & Door Elevations
South Elevation
W.G.10 Terrace Sliding Door

Date	Scale @ A1 (A3)	Status	Project No.	Drawing No.	Revision
29/01/2016	1:10 @ A1	Planning	451	PL_723	00
Drawn	Checked	Approved			
DVK	KI	PR			