



01 | W.F.06 Elevation  
South Elevation

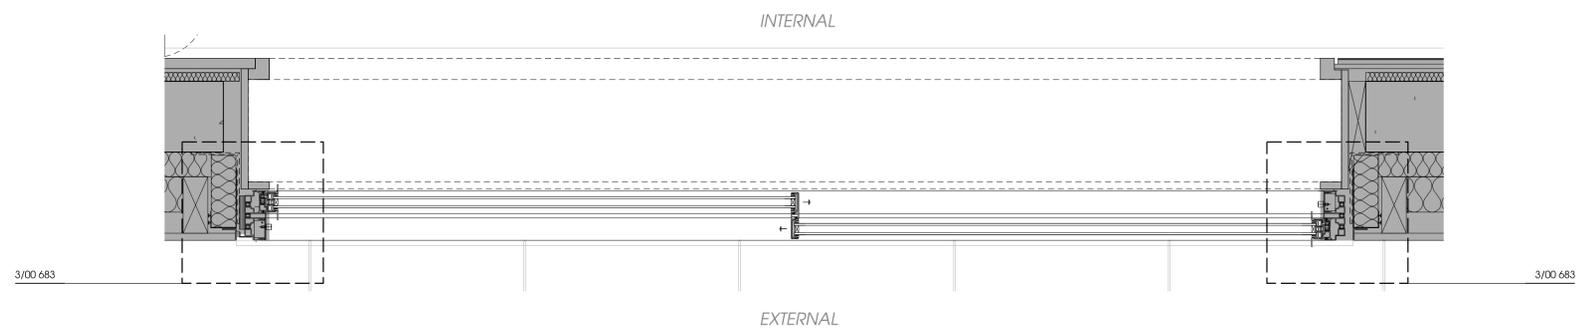

02 | W.F.06 Plan  
South Elevation

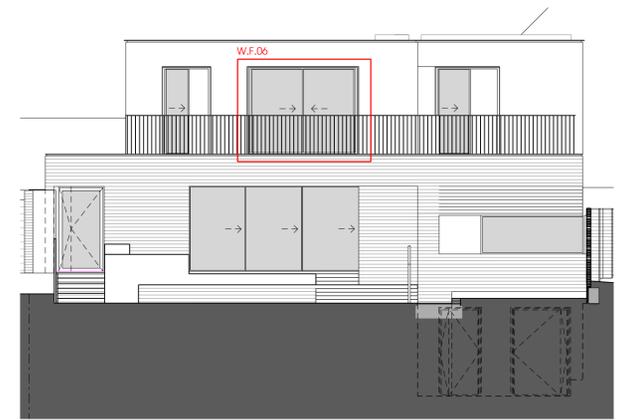

03 | South Elevation Key

**Notes**

Contractor to check all dimensions on site. Do not scale from this drawing. Stanton Williams to be advised of any variation between the drawings and site conditions.

© Stanton Williams. All rights described in Chapter IV of the Copyright, Designers and Patents Act 1998 have been asserted.

To be read in conjunction with the specification and all relevant drawings.

Note: Unless stated otherwise, all metalwork (including window frames, gates, fences, and facade cladding panels) to be finished in a bronze powdercoating colour

Revision	Date	Description
00	29/01/2016	Issued for Discharge of Planning Condition

Stanton Williams  
36 Graham Street  
London N1 8GJ  
Phone +44 (0)20 7880 6400  
Email  
www.stantonwilliams.com



**Project**  
Fleet House  
3 Admiral's Walk, Hampstead  
London NW3 6RS

**Drawing Title**  
Window & Door Elevations  
South Elevation  
W.F.06

Date	Scale @ A1 (A3)	Status	Project No.	Drawing No.	Revision
29/01/2016	1:10 @ A1	Planning	451	PL_726	00
<b>Drawn</b>	<b>Checked</b>	<b>Approved</b>			
DVK	KI	PR			