

— SITE APPLICATION BOUNDARY—354 sqm



—DO NOT SCALE FROM THIS DRAWING
 —ALL DIMENSIONS TO BE CHECKED ON SITE BY THE CONTRACTOR
 —NO SUCH DIMENSIONS TO BE HIS RESPONSIBILITY
 —SPORT ALL DIMENSION ERRORS AND OMISSIONS TO THE ARCHITECT
 —ALL DIMENSIONS IN MILLIMETERS UNLESS NOTED OTHERWISE
 —IF IN DOUBT ASK CONTRACT ADMINISTRATION

DUGGAN MORRIS ARCHITECTS
 Duggan Morris Architects Ltd
 Unit 7, 18-24 Underwood Street, London, N1 7JQ
 Telephone 020 7566 7440
 www.dugganmorrisarchitects.com

job title
 TYBALDS ESTATE REGENERATION

drawing title
 SITE PLAN AS EXISTING


status
 PLANNING

scale
 1:250@A1 / 1:500@A3


job no. source zone element drawing no. revision

A186 A - (00) 020

REVISION DATE AMENDMENT

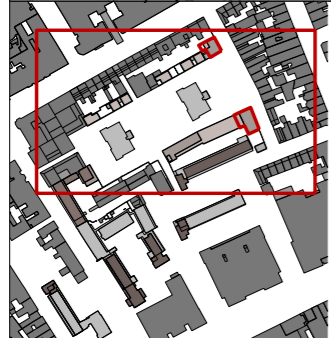

— SITE APPLICATION BOUNDARY—354 sqm

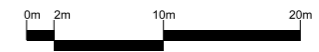

—DO NOT SCALE FROM THIS DRAWING
 —ALL DIMENSIONS TO BE CHECKED ON SITE BY THE CONTRACTOR
 —NO SUCH DIMENSIONS TO BE HIS RESPONSIBILITY
 —SPORT ALL DRAWING ERRORS AND OMISSIONS TO THE ARCHITECT
 —ALL DIMENSIONS IN MILLIMETERS UNLESS NOTED OTHERWISE
 —IF IN DOUBT ASK CONTRACT ADMINISTRATOR

DUGGAN MORRIS ARCHITECTS
 Duggan Morris Architects Ltd
 Unit 7, 18-24 Underwood Street, London, N1 7JQ
 Telephone 020 7566 7440
 www.dugganmorrisarchitects.com

job title
 TYBALDS ESTATE REGENERATION


drawing title
 SITE PLAN

status
 PLANNING

scale
 1:250@A1 / 1:500@A3

job no.	source	zone	element	drawing no.	revision
A186	A	-	(00)	030	

REVISION DATE AMENDMENT

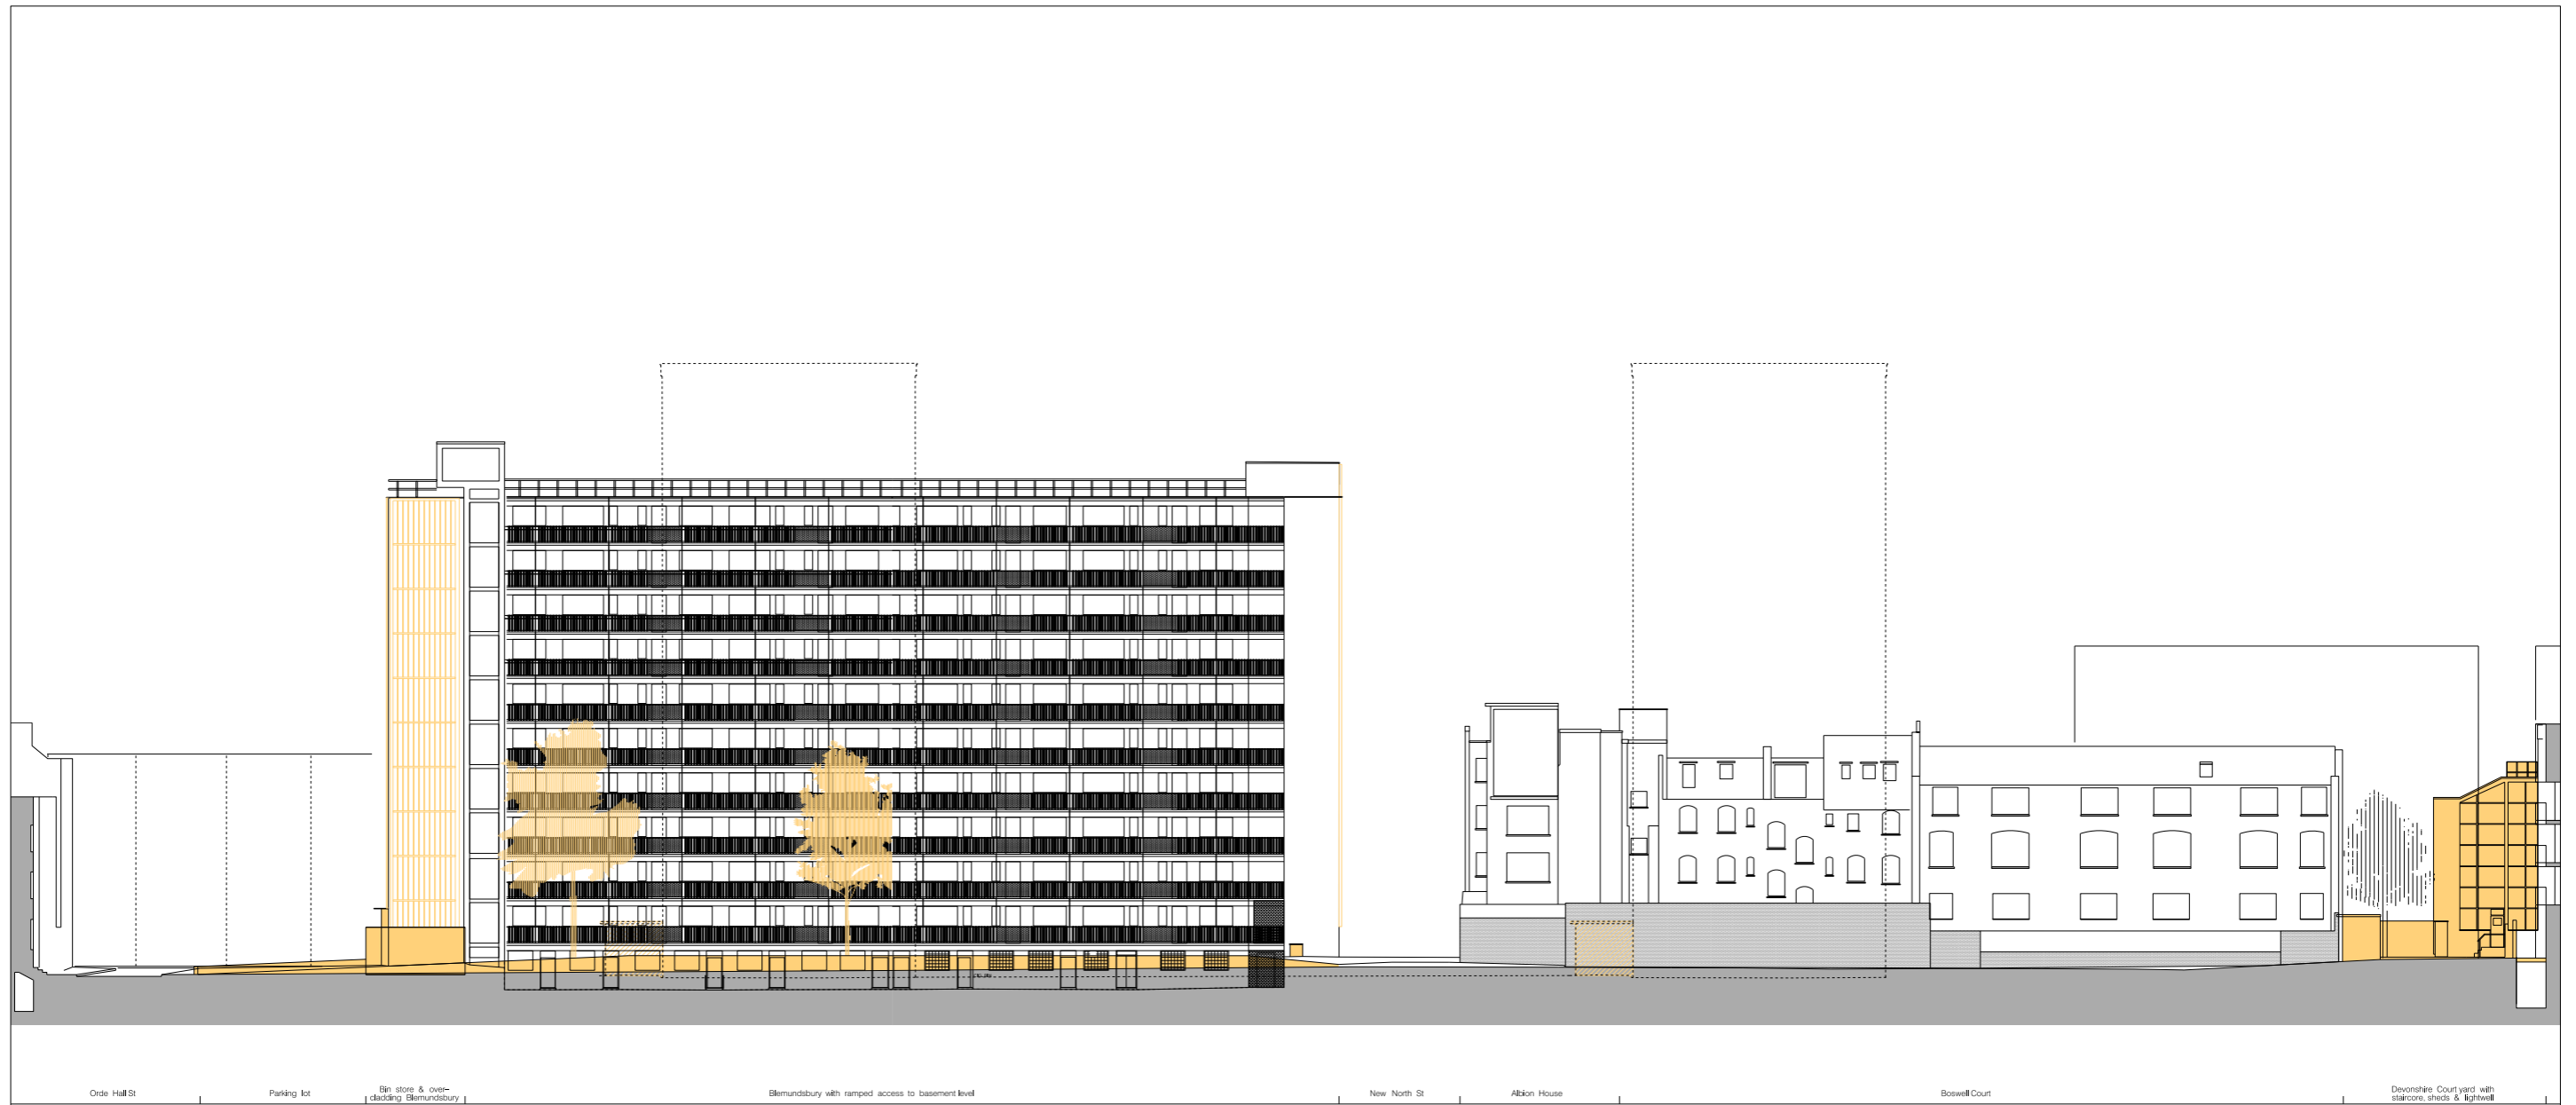

Orde Hall St | Parking lot | Bp store & over-cladding Blomundsbury | Blomundsbury with ramped access to basement level | New North St | Alton House | Boswell Court | Devonshire Court yard with stairs, sheds & lightwell



NOTES:
 DEMOLISH

0m 2m 10m

DO NOT SCALE FROM THIS DRAWING
 ALL DIMENSIONS TO BE CHECKED ON SITE BY THE CONTRACTOR
 AND SUCH DIMENSIONS TO BE HIS RESPONSIBILITY
 REPORT ALL DRAWING ERRORS AND OMISSIONS TO THE ARCHITECT
 ALL DIMENSIONS IN MILLIMETERS UNLESS NOTED OTHERWISE
 IF IN DOUBT ASK CONTRACT ADMINISTRATOR

DUGGAN MORRIS ARCHITECTS
 Duggan Morris Architects Ltd
 Unit 7, 16-24 Underwood Street, London, N1 7JQ
 Telephone 020 7568 7440
 www.dugganmorrisarchitects.com

job title
 TYBALDS ESTATE REGENERATION

drawing title
 EXISTING NORTH ELEVATION

status
 PLANNING

scale
 1:200@A1

job no	source	zone	element	drawing no.	revision
A186	A	Z1	040		—



Ormond Close Great Ormond Child Hospital Babington Court's Entrance Existing bin store / storage sheds in background Barbon Close Existing mews properties Storage sheds Chancellors Court's Entrance & storage sheds in background Storage sheds Orde Hall St Existing terrace



NOTES:
 DEMOLISH

0m 2m 10m

DO NOT SCALE FROM THIS DRAWING
 ALL DIMENSIONS TO BE CHECKED ON SITE BY THE CONTRACTOR
 AND SUCH DIMENSIONS TO BE HIS RESPONSIBILITY
 REPORT ALL DRAWING ERRORS AND OMISSIONS TO THE ARCHITECT
 ALL DIMENSIONS IN MILLIMETERS UNLESS NOTED OTHERWISE
 IN DOUBT ASK CONTRACT ADMINISTRATOR

DUGGAN MORRIS ARCHITECTS
 Duggan Morris Architects Ltd
 Unit 7, 16-24 Underwood Street, London, N1 7JQ
 Telephone 020 7568 7440
 www.dugganmorrisarchitects.com

job title					
TYBALDS ESTATE REGENERATION					
drawing title					
EXISTING SOUTH ELEVATION					
status					
PLANNING					
scale					
1:200@A1					
job no	source	zone	element	drawing no.	revision
A186	A	Z1	042		—



NOTES:
 DEMOLISH

0m 2m 10m

REVISION	DATE	AMENDMENT

—DO NOT SCALE FROM THIS DRAWING
 —ALL DIMENSIONS TO BE CHECKED ON SITE BY THE CONTRACTOR
 —AND SUCH DIMENSIONS TO BE HIS RESPONSIBILITY
 —REPORT ALL DRAWING ERRORS AND OMISSIONS TO THE ARCHITECT
 —ALL DIMENSIONS IN MILLIMETERS UNLESS NOTED OTHERWISE
 —IF DOUBT ASK CONTRACT ADMINISTRATION

DUGGAN MORRIS ARCHITECTS
 Duggan Morris Architects Ltd
 Unit 7, 16-24 Underwood Street, London, N1 7JQ
 Telephone 020 7568 7440
 www.dugganmorrisarchitects.com

job title: TYBALDS ESTATE REGENERATION
 drawing title: EXISTING ORDE HALL STREET (EAST) ELEVATION
 status: PLANNING
 scale: 1:200@A1

job no	source	zone	element	drawing no.	revision
A186	A	Z1	043	—	—



0m 2m 10m

DO NOT SCALE FROM THIS DRAWING
 ALL DIMENSIONS TO BE CHECKED ON SITE BY THE CONTRACTOR
 AND SUCH DIMENSIONS TO BE HIS RESPONSIBILITY
 REPORT ALL DRAWING ERRORS AND OMISSIONS TO THE ARCHITECT
 ALL DIMENSIONS IN MILLIMETERS UNLESS NOTED OTHERWISE
 IN DOUBT ASK CONTRACT ADMINISTRATOR

DUGGAN MORRIS ARCHITECTS
 Duggan Morris Architects Ltd
 Unit 7, 16-18 Underwood Street, London, N1 7JQ
 Telephone 020 7568 7440
 www.dugganmorrisarchitects.com

job title
 TYBALDS ESTATE REGENERATION
 drawing title
 PROPOSED (EAST ORDE) HALL STREET ELEVATION
 status
 PLANNING

scale
 1:200 @ A1

job no	source	zone	element	drawing no.	revision
A186	A	Z1		053	

REVISION DATE AMENDMENT