



Tybalds Close (Way In) Playground in front of Chancellors Court New Tower Entrance Chancellors Court Playground in front of Chancellors Court Tybalds Close (Way Out) New Du&I Mews (bookend) GOSH Respite Care Units Wall of courtyard Orde Hill Street Bookend Great Ormond St




-DO NOT SCALE FROM THIS DRAWING
 -ALL DIMENSIONS TO BE CHECKED ON SITE BY THE CONTRACTOR
 -AND SUCH DIMENSIONS TO BE HIS RESPONSIBILITY
 -SPORT ALL DRAWING ERRORS AND OMISSIONS TO THE ARCHITECT
 -ALL DIMENSIONS IN MILLIMETERS UNLESS NOTED OTHERWISE
 -IF IN DOUBT ASK CONTRACT ADMINISTRATOR

DUGGAN MORRIS ARCHITECTS
 Duggan Morris Architects Ltd
 Unit 7, 18-24 Underwood Street, London, N1 7JQ
 Telephone 020 7566 7440
 www.dugganmorrisarchitects.com

Job title: TYBALDS ESTATE REGENERATION
 Drawing title: MEWS BOOKEND EAST ELEVATION

status	PLANNING			
scale	1:200@A3 1:100@A1			
job no	source	zone	element	revision
A186	A		150	—

REVISION	DATE	AMENDMENT

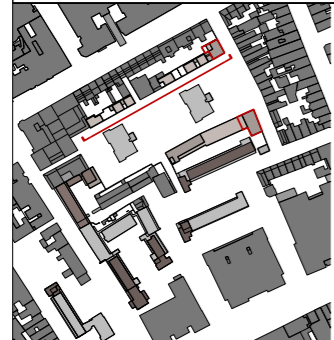

-DO NOT SCALE FROM THIS DRAWING
 -ALL DIMENSIONS TO BE CHECKED ON SITE BY THE CONTRACTOR
 -NO SUCH DIMENSIONS TO BE HIS RESPONSIBILITY
 -REPORT ALL DIMENSION ERRORS AND OMISSIONS TO THE ARCHITECT
 -ALL DIMENSIONS IN MILLIMETERS UNLESS NOTED OTHERWISE
 -IF IN DOUBT ASK CONTRACT ADMINISTRATOR

DUGGAN MORRIS ARCHITECTS
 Duggan Morris Architects Ltd
 Unit 7, 18-24 Underwood Street, London, N1 7JQ
 Telephone 020 7566 7440
 www.dugganmorrisarchitects.com


Job title: TYBALDS ESTATE REGENERATION
 Drawing title: MEWS BLOCKEND SOUTH ELEVATION

status: PLANNING


scale: 1:200@A3, 1:100@A1

job no.	source	zone	element	drawing no.	revision
A186	A	Z1	(01)	151	

REVISION	DATE	AMENDMENT

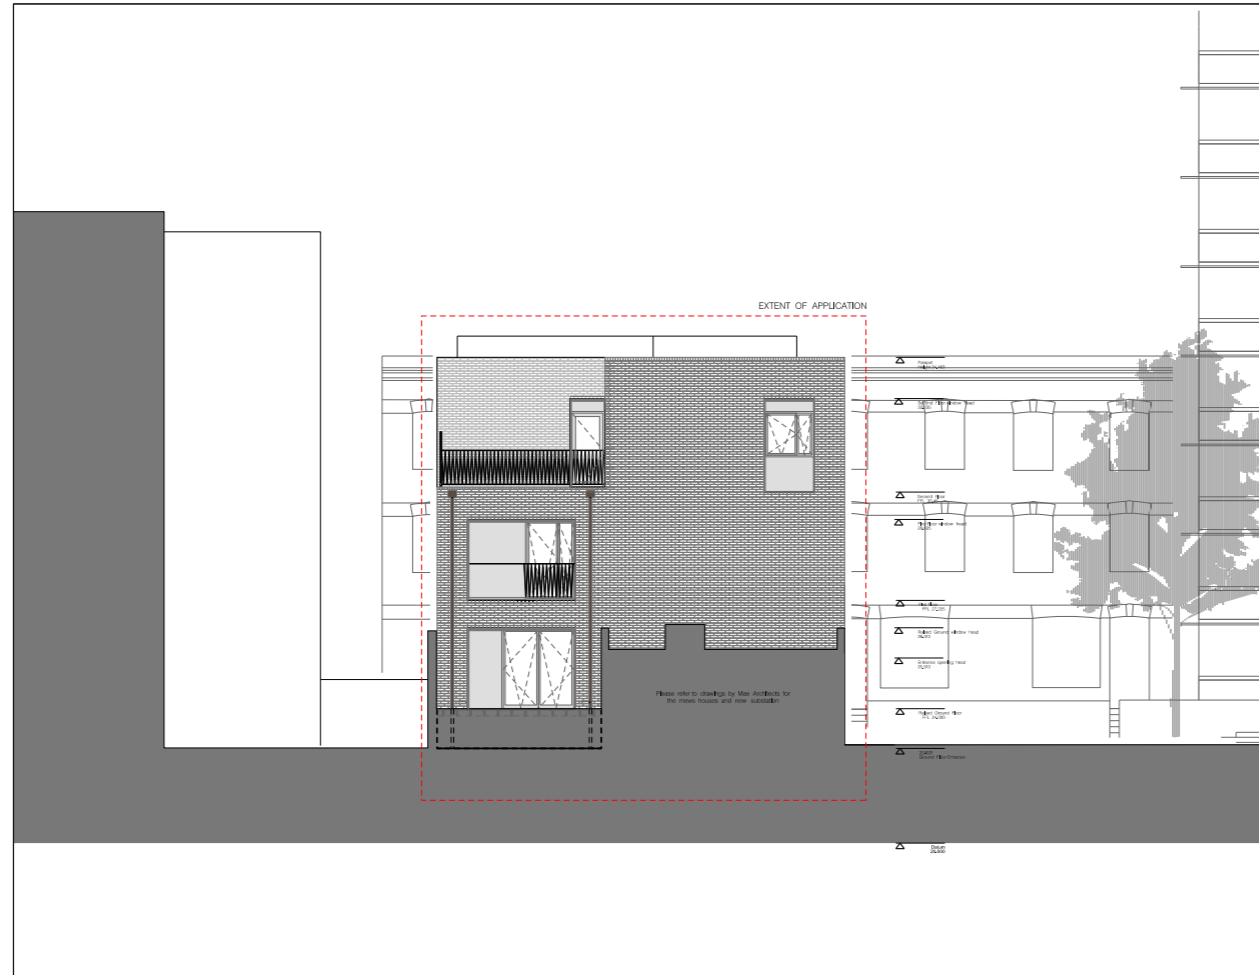

MEWS BOOKEND: WEST ELEVATION

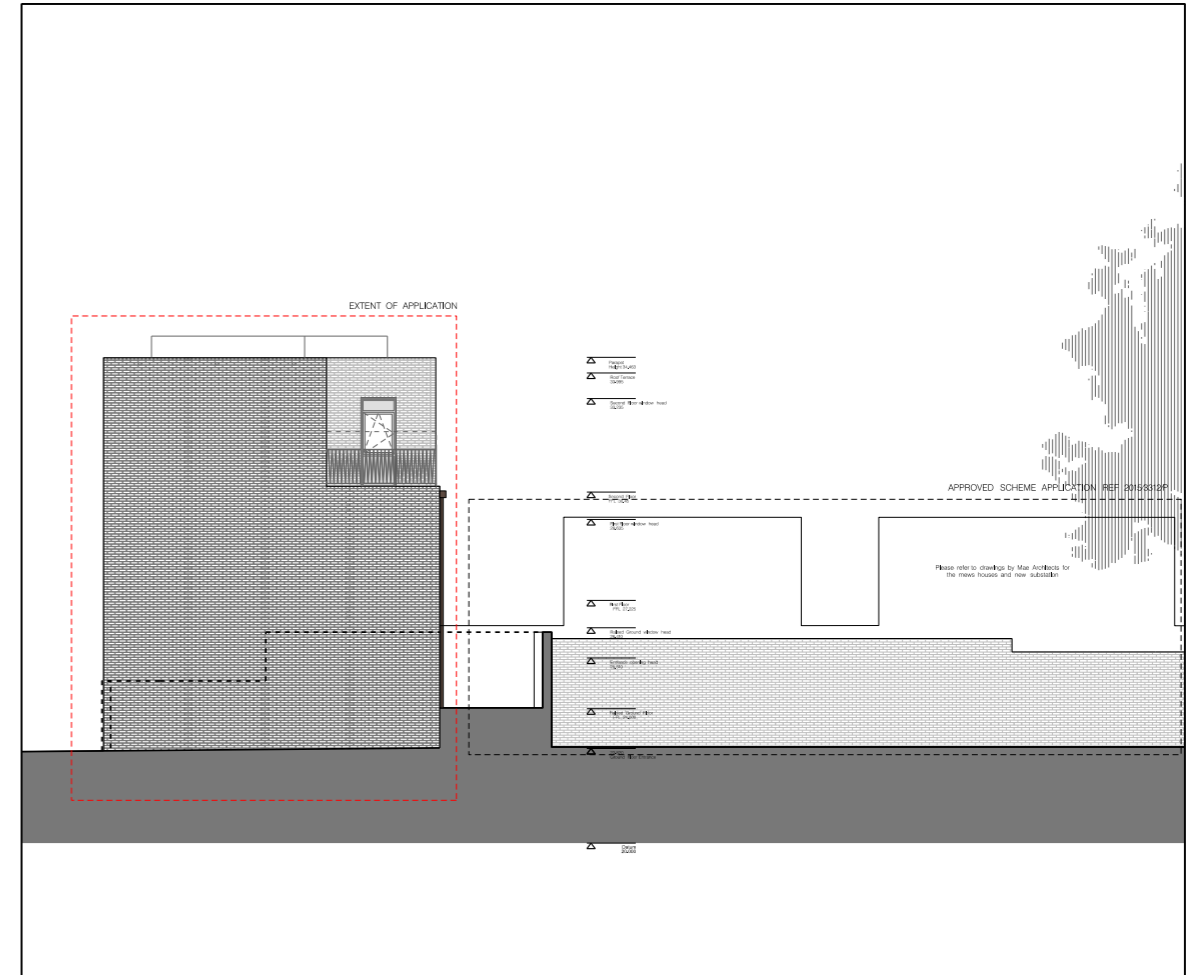

MEWS BOOKEND: NORTH ELEVATION




DO NOT SCALE FROM THIS DRAWING
 ALL DIMENSIONS TO BE CHECKED ON SITE BY THE CONTRACTOR
 AND SUCH DIMENSIONS TO BE HIS RESPONSIBILITY
 SUPPORT ALL DIMENSION ERRORS AND OMISSIONS TO THE ARCHITECT
 ALL DIMENSIONS IN MILLIMETERS UNLESS NOTED OTHERWISE
 IF IN DOUBT ASK CONTRACT ADMINISTRATOR

DUGGAN MORRIS ARCHITECTS
 Duggan Morris Architects Ltd
 Unit 7, 18-24 Underwood Street, London, N1 7JQ
 Telephone 020 7566 7440
 www.dugganmorrisarchitects.com


job title
 TYBALDS ESTATE REGENERATION
 drawing title
 MEWS BOOKEND NORTH AND WEST ELEVATIONS

status	PLANNING				
scale	1:200@A3 1:100@A1				
job no	source	zone	element	drawing no.	revision
A186	A	Z1	(01)	152	

REVISION	DATE	AMENDMENT

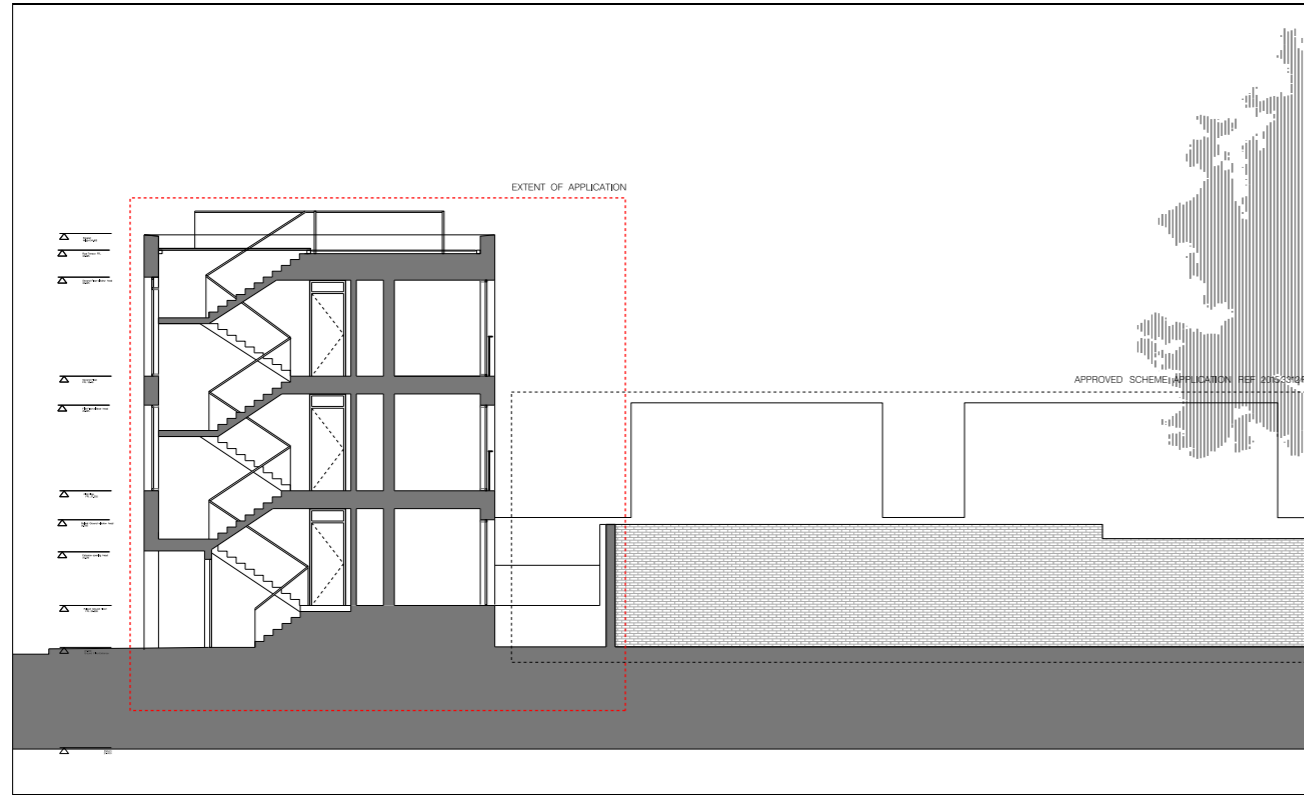

SECTION B-B

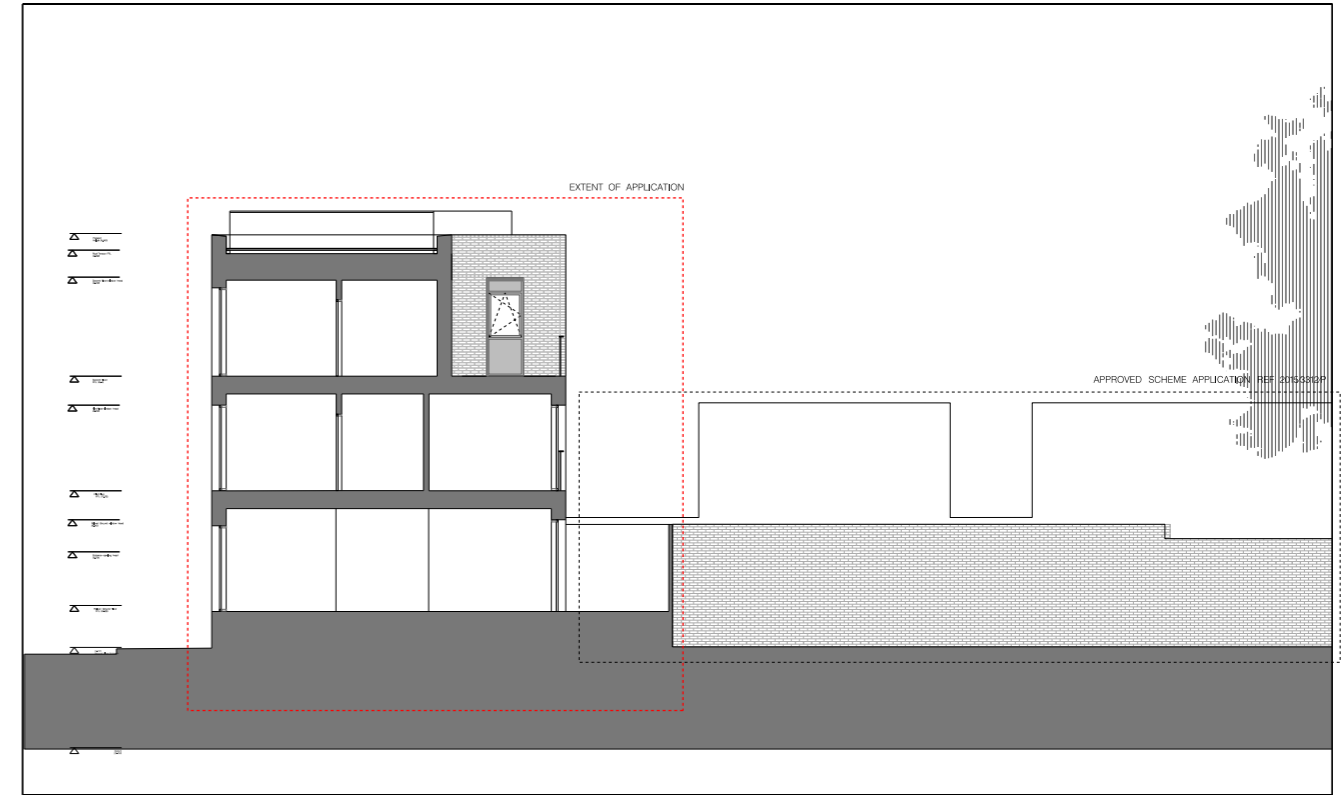

SECTION E-E



— DO NOT SCALE FROM THIS DRAWING
 — ALL DIMENSIONS TO BE CHECKED ON SITE BY THE CONTRACTOR
 — AND SUCH DIMENSIONS TO BE HIS RESPONSIBILITY
 — REPORT ALL DRAWING ERRORS AND OMISSIONS TO THE ARCHITECT
 — ALL DIMENSIONS IN MILLIMETERS UNLESS NOTED OTHERWISE
 — IN DOUBT ASK CONTRACT ADMINISTRATOR

DUGGAN MORRIS ARCHITECTS
 Duggan Morris Architects Ltd
 Unit 7, 16-18 Underwood Street, London, N1 7JQ
 Telephone 020 7568 7440
 www.dugganmorrisarchitects.com

job title
 TYBALDS ESTATE REGENERATION

drawing title
 MEWS BOOKEND SECTION B AND E

status
 PLANNING

scale
 1:100 @ A1

job no	source	zone	element	drawing no.	revision
A186	A	Z1	(01)	170	

REVISION	DATE	AMENDMENT



00 GROUND FLOOR



01 FIRST FLOOR



INTERNAL SPACE	NIA	Total NIA	87,5 sqm
Room Type 01-single	—	Total GIA	92 sqm
Room Type 02-double	27 sqm		
Room Type 03-family	—	Total GEA	114 sqm
Room Type 04-accessible	—		
Communal Areas	30 sqm	Misc	
		External Amenity	13 sqm
BOH/ Services	13,5 sqm		
Circulation	17 sqm		

INTERNAL SPACE	NIA	Total NIA	88,5 sqm
Room Type 01-single	—	Total GIA	97 sqm
Room Type 02-double	64 sqm		
Room Type 03-family	—	Total GEA	114 sqm
Room Type 04-accessible	—		
Communal Areas	—	Misc	
		External Amenity	—
BOH/ Services	4,5 sqm		
Circulation	21 sqm		



-DO NOT SCALE FROM THIS DRAWING
 -ALL DIMENSIONS TO BE CHECKED ON SITE BY THE CONTRACTOR
 -AND SUCH DIMENSIONS TO BE HIS RESPONSIBILITY
 -SUPPORT ALL DIMENSIONS AND CHECKS TO THE ARCHITECT
 -ALL DIMENSIONS IN MILLIMETERS UNLESS NOTED OTHERWISE
 -IF IN DOUBT ASK CONTRACT ADMINSTRATOR

DUGGAN MORRIS ARCHITECTS
 Duggan Morris Architects Ltd
 Unit 7, 18-24 Underwood Street, London, N1 7JQ
 Telephone 020 7566 7440
 www.dugganmorrisarchitects.com

Job title: TYBALDS ESTATE REGENERATION
 Drawing title: MEWS BLOCKEND GROUND & FIRST FLOOR
 status: PLANNING
 scale: 1:500(A1 7:100)@A3
 Job no: A186 source: A zone: Z1 element: (02) drawing no: 235 revision: