


02 SECOND FLOOR



03 ROOF TERRACE

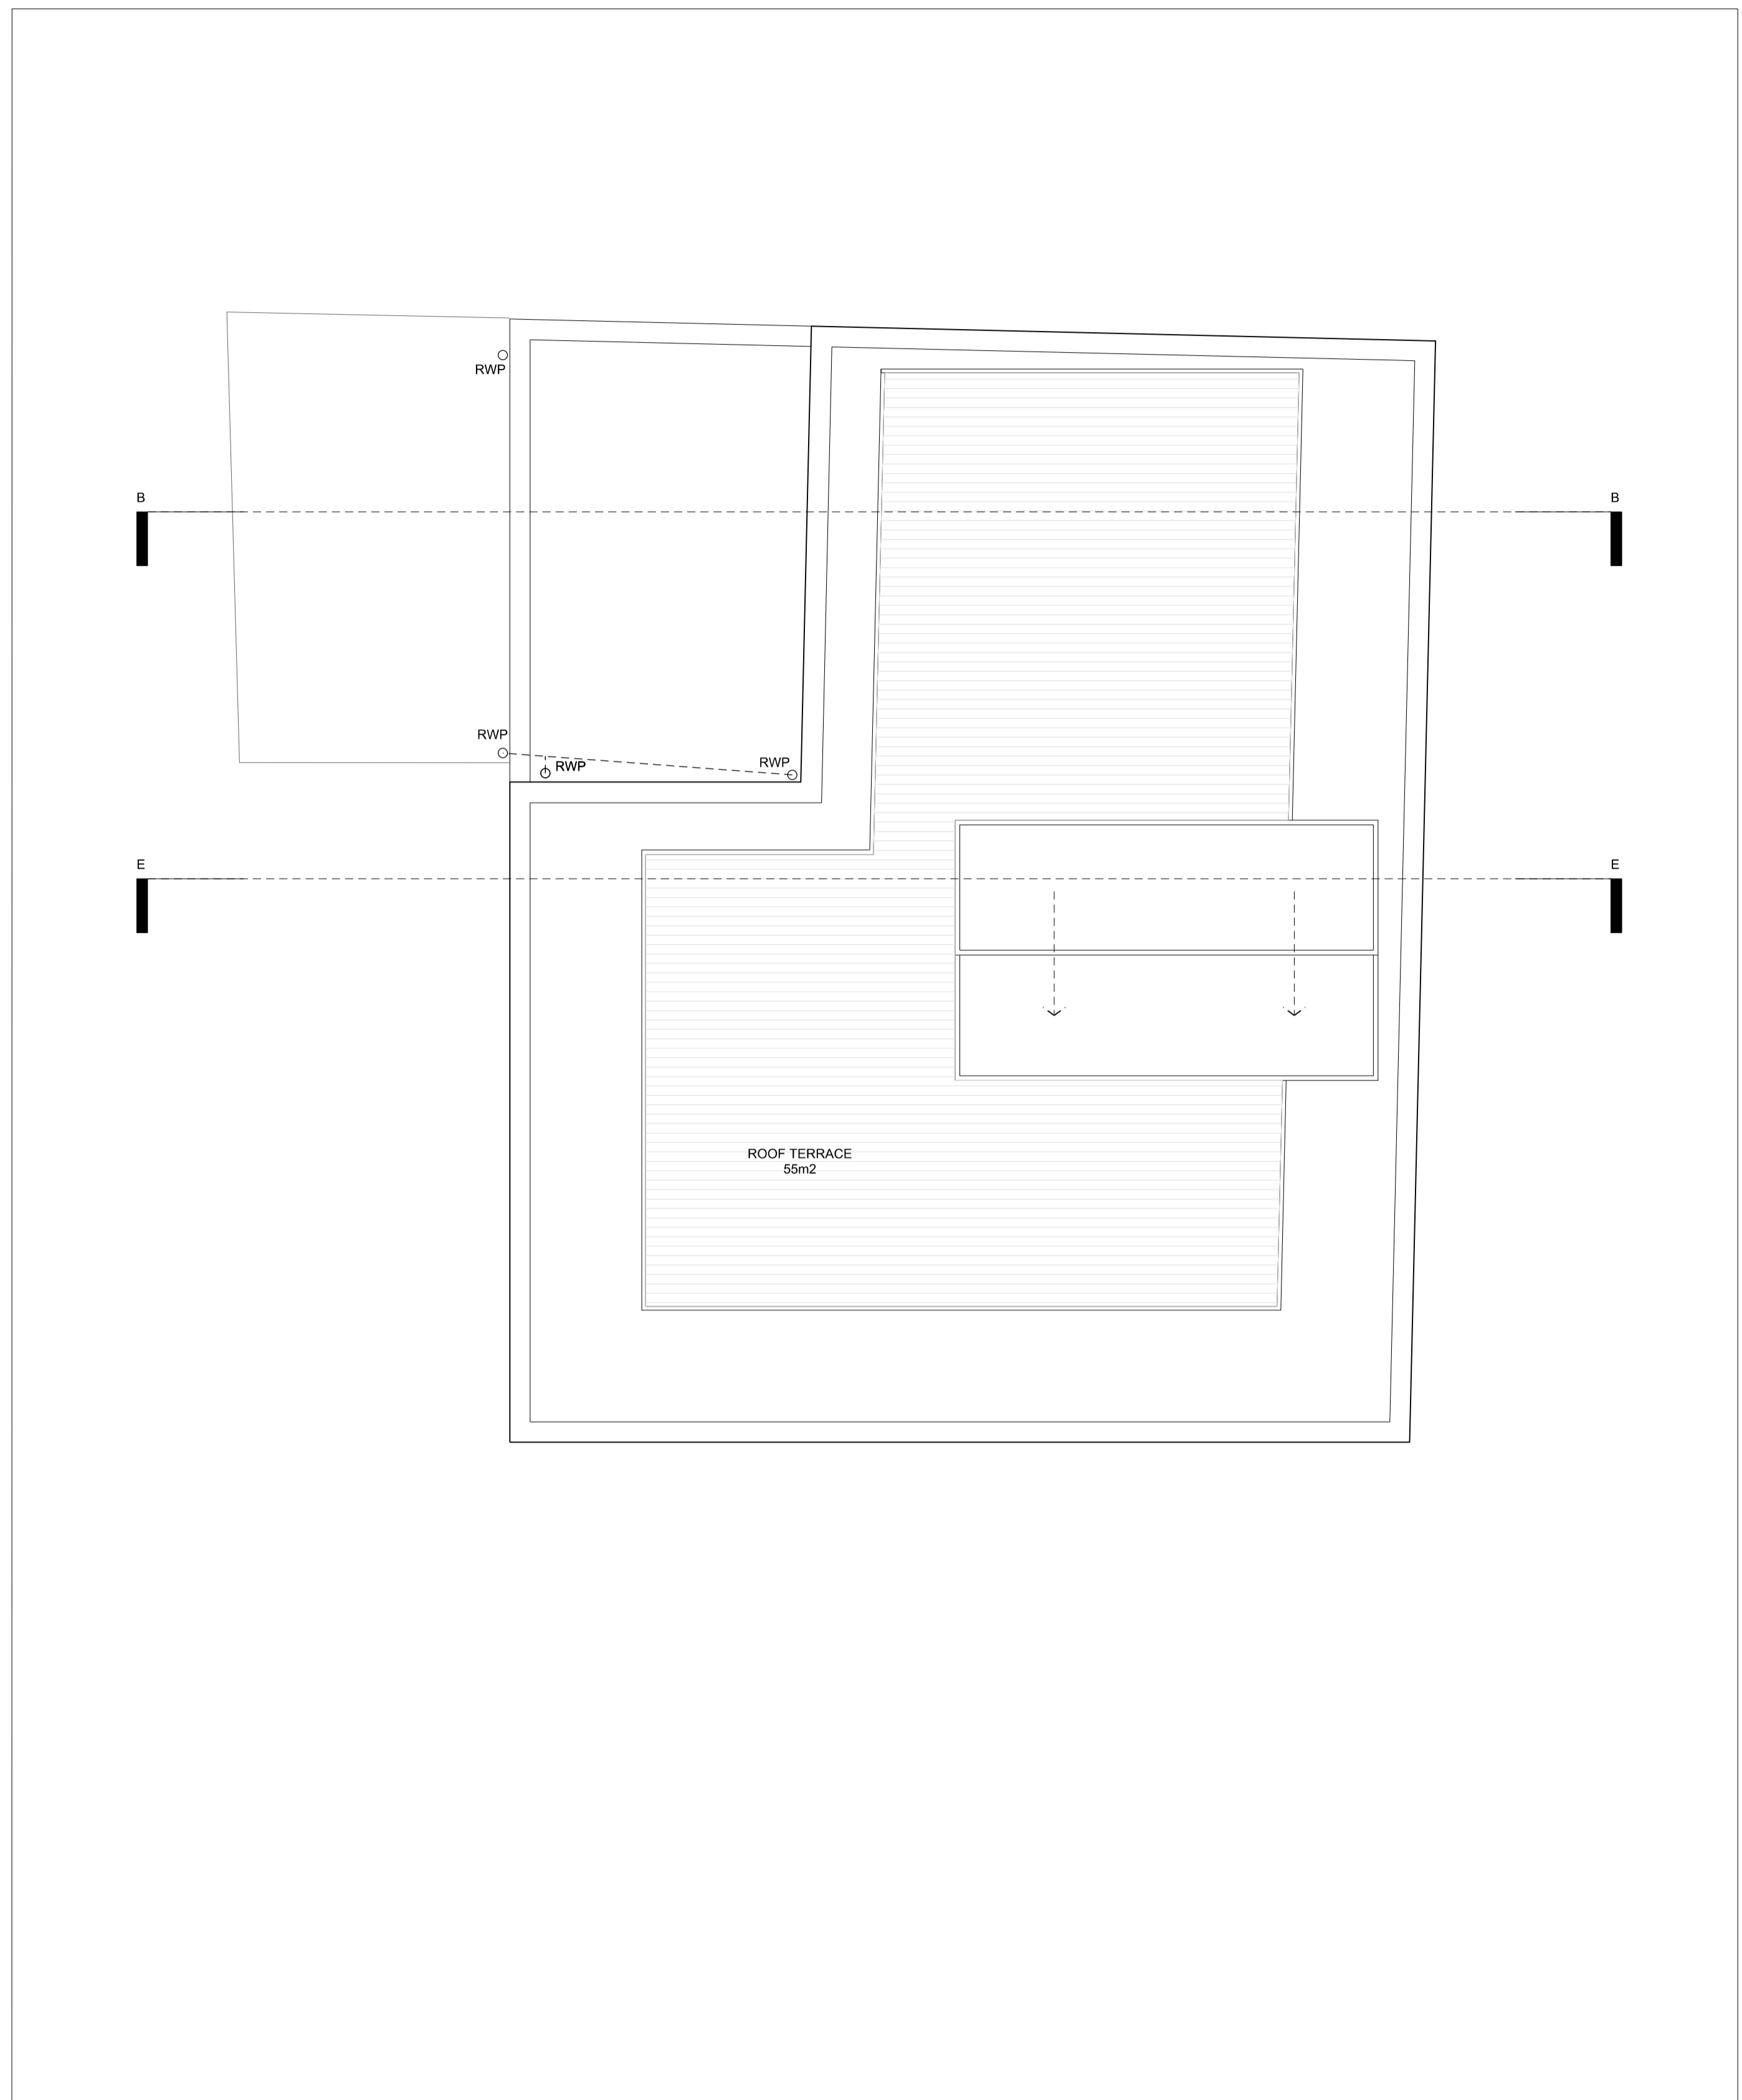

INTERNAL SPACE	NIA
Room Type 01-single	—
Room Type 02-double	49 sqm
Room Type 03-family	—
Room Type 04-accessible	—
Communal Areas	—
BOH/ Services	4.5 sqm
Circulation	21 sqm

Total NIA	74.5 sqm
Total GIA	82 sqm
Total GEA	99 sqm
Misc	
External Amenity	12 sqm

EXTERNAL SPACE	
Roof Terrace	55 sqm



-DO NOT SCALE FROM THIS DRAWING  
 -ALL DIMENSIONS TO BE CHECKED ON SITE BY THE CONTRACTOR  
 -AND SUCH DIMENSIONS TO BE HIS RESPONSIBILITY  
 -REPORT ALL DRAWING ERRORS AND OMISSIONS TO THE ARCHITECT  
 -ALL DIMENSIONS IN MILLIMETERS UNLESS NOTED OTHERWISE  
 -R IN CLINET ASK CONTRACT ADMINISTRATOR

**DUGGAN MORRIS ARCHITECTS**  
 Duggan Morris Architects Ltd  
 Unit 7, 16-24 Underwood street, London, N1 7JQ  
 Telephone 020 7586 7440  
 www.dugganmorrisarchitects.com

job title  
 TYBALDS ESTATE REGENERATION  
 drawing title  
 MEWS BOOKEND SECOND FLOOR & ROOF PLAN

status  
 PLANNING

scale  
 1:50@A1 / 1:100@A3

job no	source	zone	element	drawing no.	revision
A186	A	Z1	(02)	236	

REVISION DATE AMENDMENT