
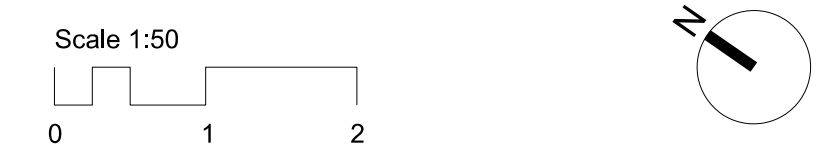


- Applicant ownership
 - Application area
 - Layouts presented for reference only, refer to Consented Application 2012/6865/L for details
- External works, General notes:
- All external facades to be restored and cleaned generally
 - Unsympathetic modern materials and security measures to be removed
 - All exterior brickwork to be carefully cleaned, repaired and repointed where necessary in matching materials

- New timber framed two storey construction sleeved into existing fabric
- Existing boundary wall to be underpinned and repaired
- New timber framed double glazed opening lights to perimeter - glazing obscured to elevation facing townhouse
- New timber framed double access door
- New external painted metal stair and landing to connect to first floor

01 7D(PL)02 7 Denmark Street: Proposed First Floor Plan

1:50

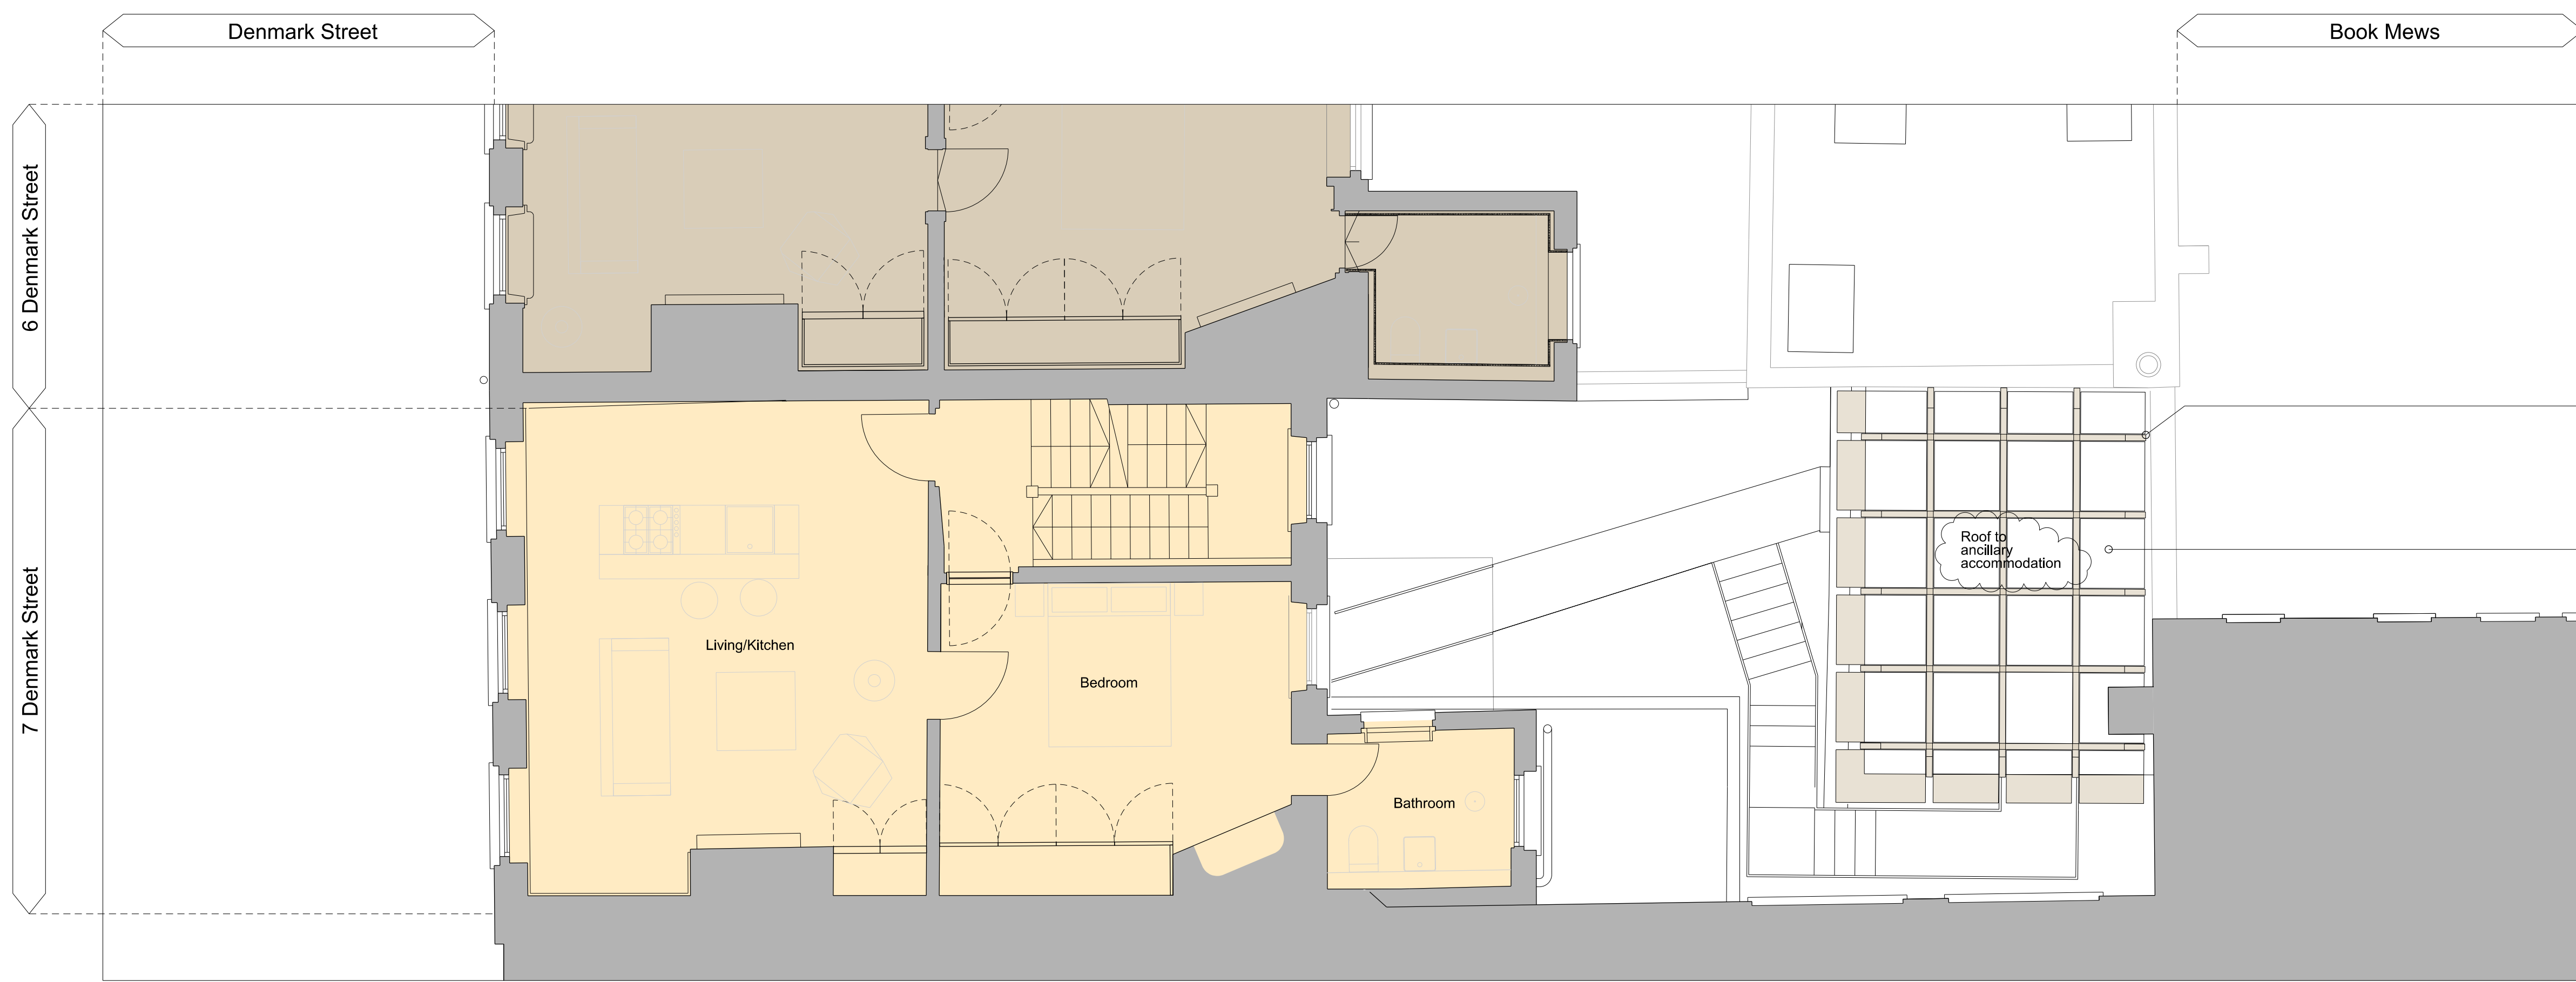

- New timber framed two storey construction sleeved into existing fabric
- New glazed rooflights to First Floor - operable for ventilation

Revisions		
02	Updated following Camden's comments	04/02/15
01	Issued for Listed Building Consent	20/12/15
Client		
Consolidated Ltd.		
Project		
St. Giles Circus - Zone 3		
Drawing Title		
No 7 Denmark Street		
Proposed		
First + Second Floor Plan		
Drawing Number		
1401_7D(PL)02		
Scale	1:50@A1	Status For Information
Drawn by	EW	Date 13/07/15
<small>Do not scale. All dimensions to be confirmed on site. Information contained in this drawing is the sole copyright of Ian Chalk Architects and is not to be reproduced without permission.</small>		
<small>All internal layouts are for illustrative purposes only.</small>		

02 7D(PL)02 7 Denmark Street: Proposed Second Floor Plan

1:50