


01 7 Denmark Street: Proposed  
7D(PL)03 Third Floor Plan

1:50




- Applicant ownership
- Application area
- Layouts presented for reference only, refer to Consented Application 2012/6865/L for details

- External works. General notes:
- All external facades to be restored and cleaned generally
  - Unsympathetic modern materials and security measures to be removed
  - All exterior brickwork to be carefully cleaned, repaired and repointed where necessary in matching materials

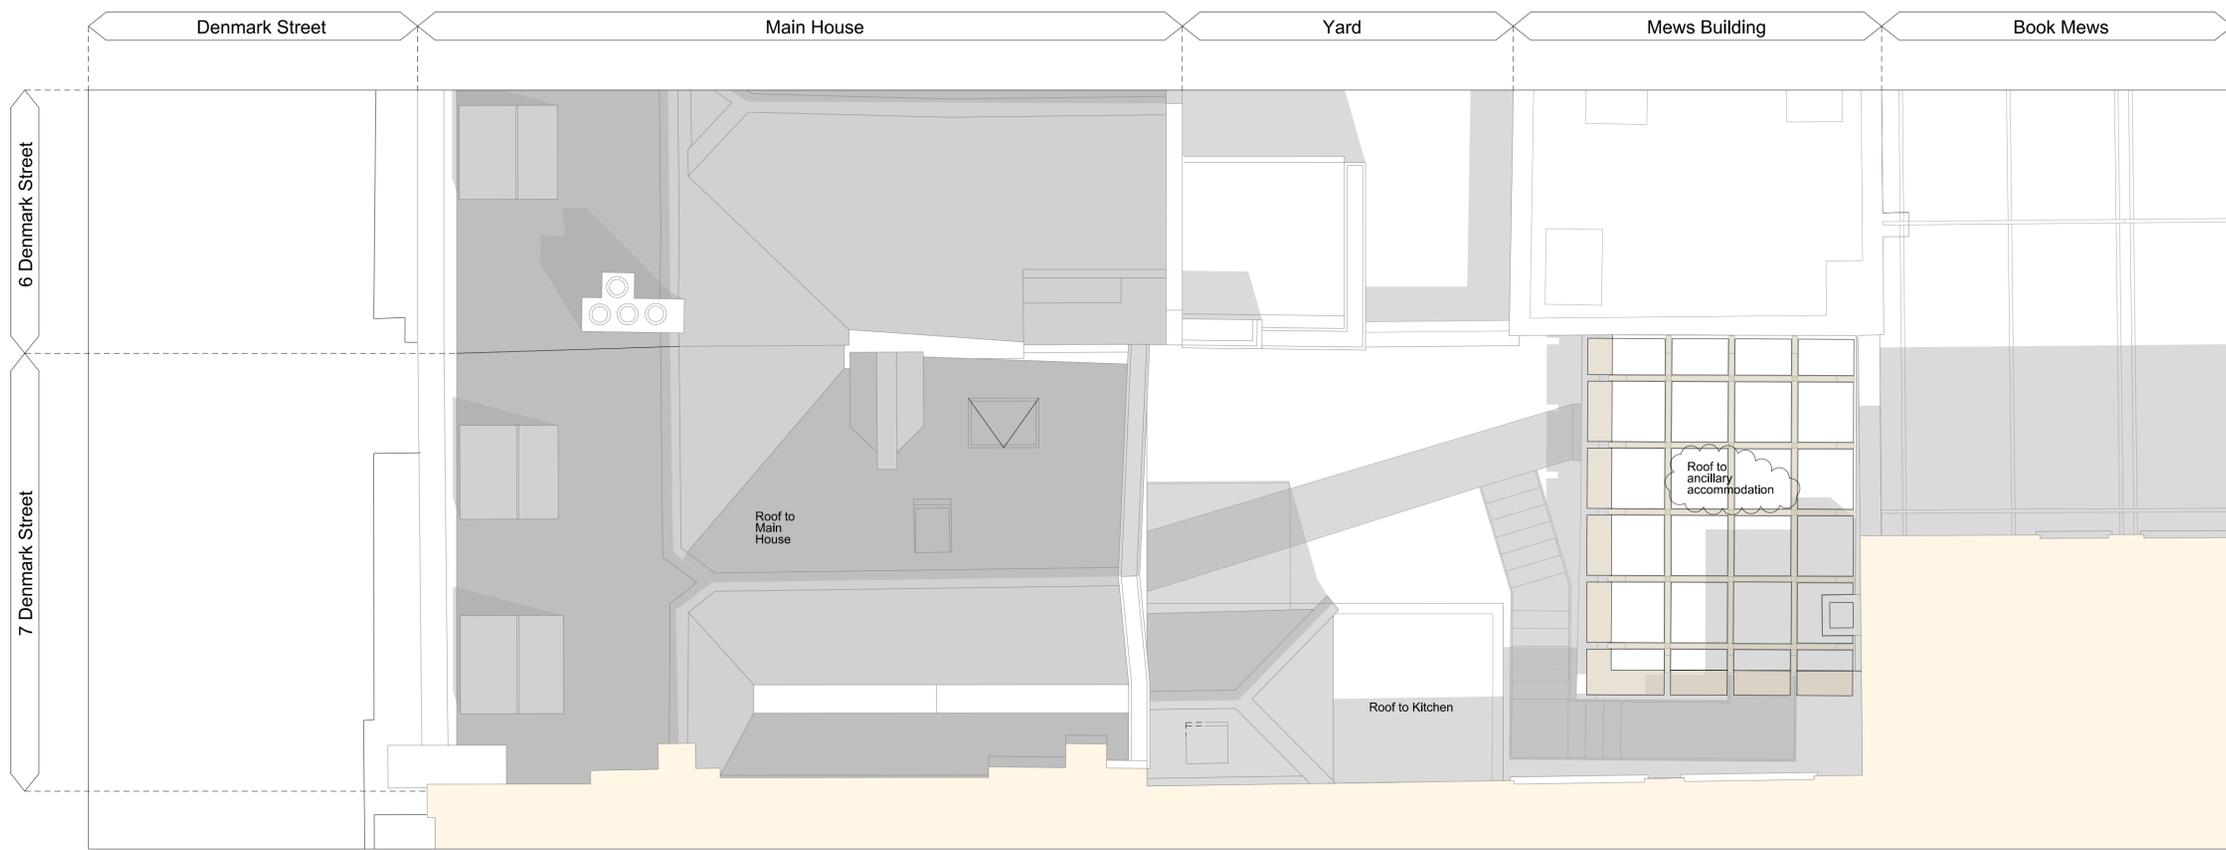

02 7 Denmark Street: Proposed  
7D(PL)03 Roof Plan

1:50

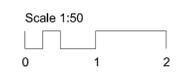

Revisions		
02	Updated following Camden's comments	04/02/15
01	Issued for Listed Building Consent	20/12/15
Client		
Consolidated Ltd.		
Project		
St. Giles Circus - Zone 3		
Drawing Title		
No 7 Denmark Street Proposed Third Floor + Roof Plan		
Drawing Number		
1401_7D(PL)03		
Scale	1:50@A1	Status For Information
Drawn by	EW	Date 13/07/15
Do not scale. All dimensions to be confirmed on site. Information contained in this drawing is the sole copyright of Ian Chalk Architects and is not to be reproduced without permission.		
All internal layouts are for illustrative purposes only.		