



GENERAL NOTES
 This drawing is © 2015 PTE architects
 Use figured dimensions only. DO NOT SCALE.
 All dimensions are in millimetres unless noted otherwise
 All levels are in metres above ordnance datum unless noted otherwise
 This drawing must be read in conjunction with all other relevant drawings and specifications from the Architect and other consultants
 If in doubt, ask

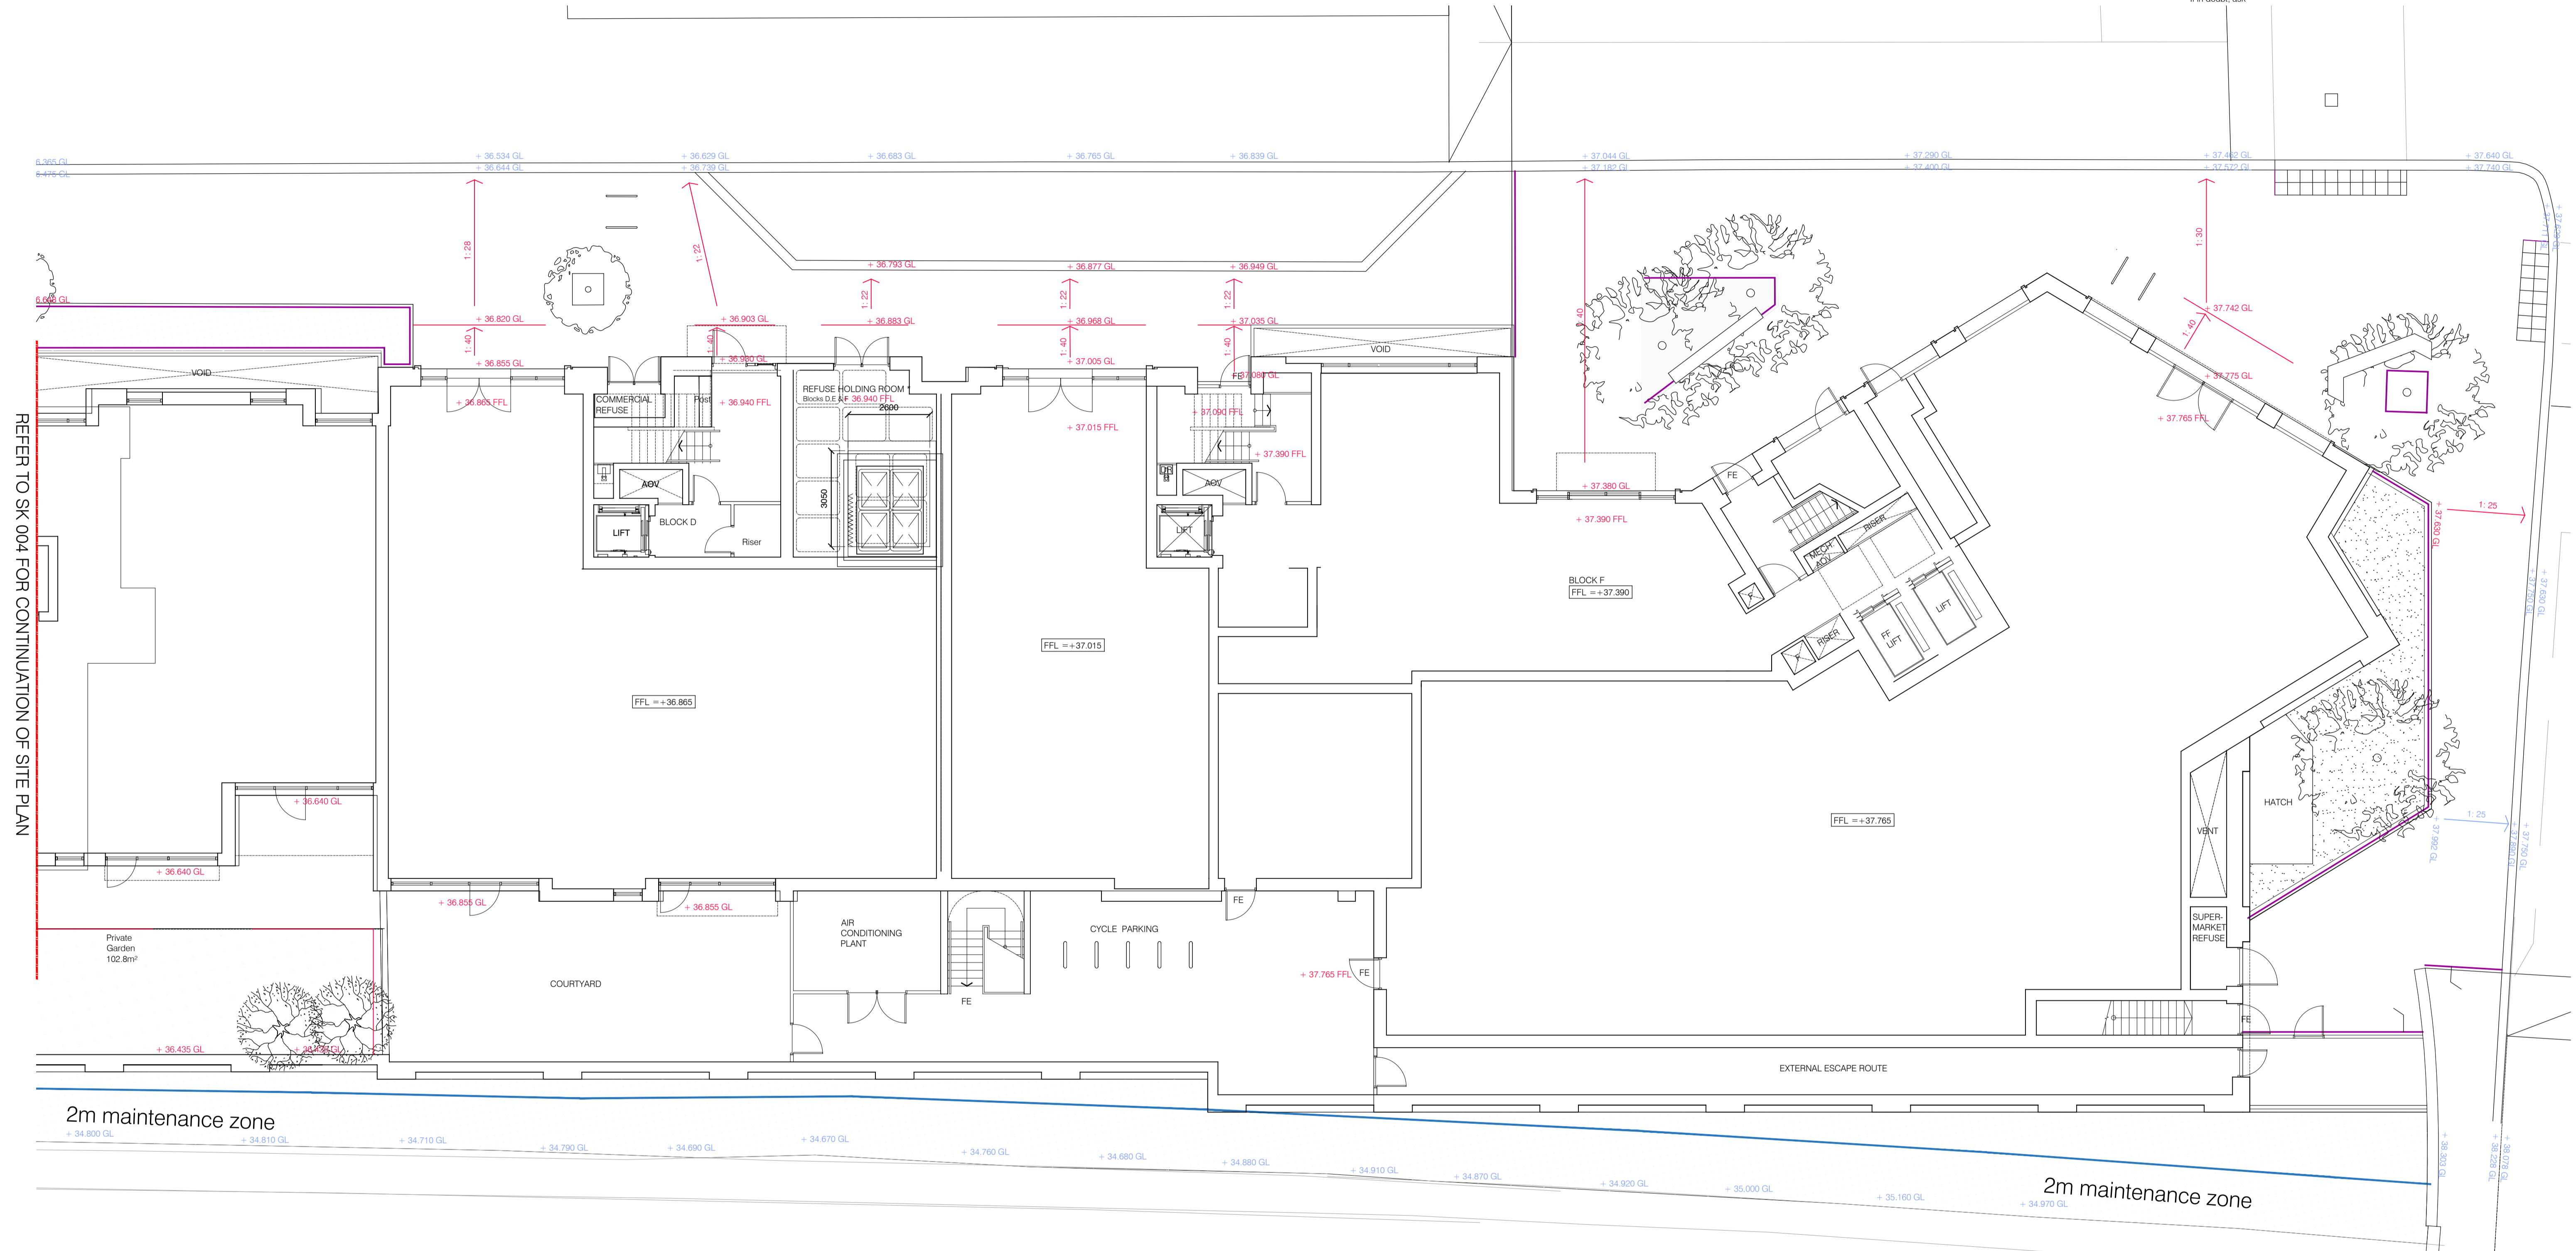

REFER TO SK 004 FOR CONTINUATION OF SITE PLAN

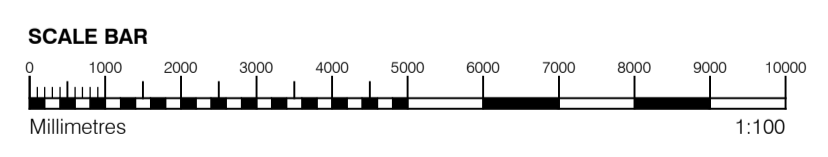

GENERAL NOTES

- This drawing is copyright of PTE architects
- Use figured dimensions only. DO NOT SCALE.
- All dimensions are in millimetres unless noted otherwise
- All levels are in metres above ordnance datum unless noted otherwise
- This drawing must be read in conjunction with all other relevant drawings and specifications from the Architect and other consultants


NOTES

- All setting out to be confirmed on site prior to construction - any discrepancy must be immediately reported to the Architect.
- All existing level to be checked and confirmed on-site prior to construction.
- Assume crossfall to pavement of between 1.25 and 1.40 gradient. To be confirmed by Structural Engineer.

Green line denotes current indicative highways adoption boundary, supplied by FHA Landscape. It is understood that these proposals are still to be agreed with Camden Highways.

Red dashed line denotes the Phase 1 Boundary indicated on approved Planning Docs.


KEY PLAN (NTS)

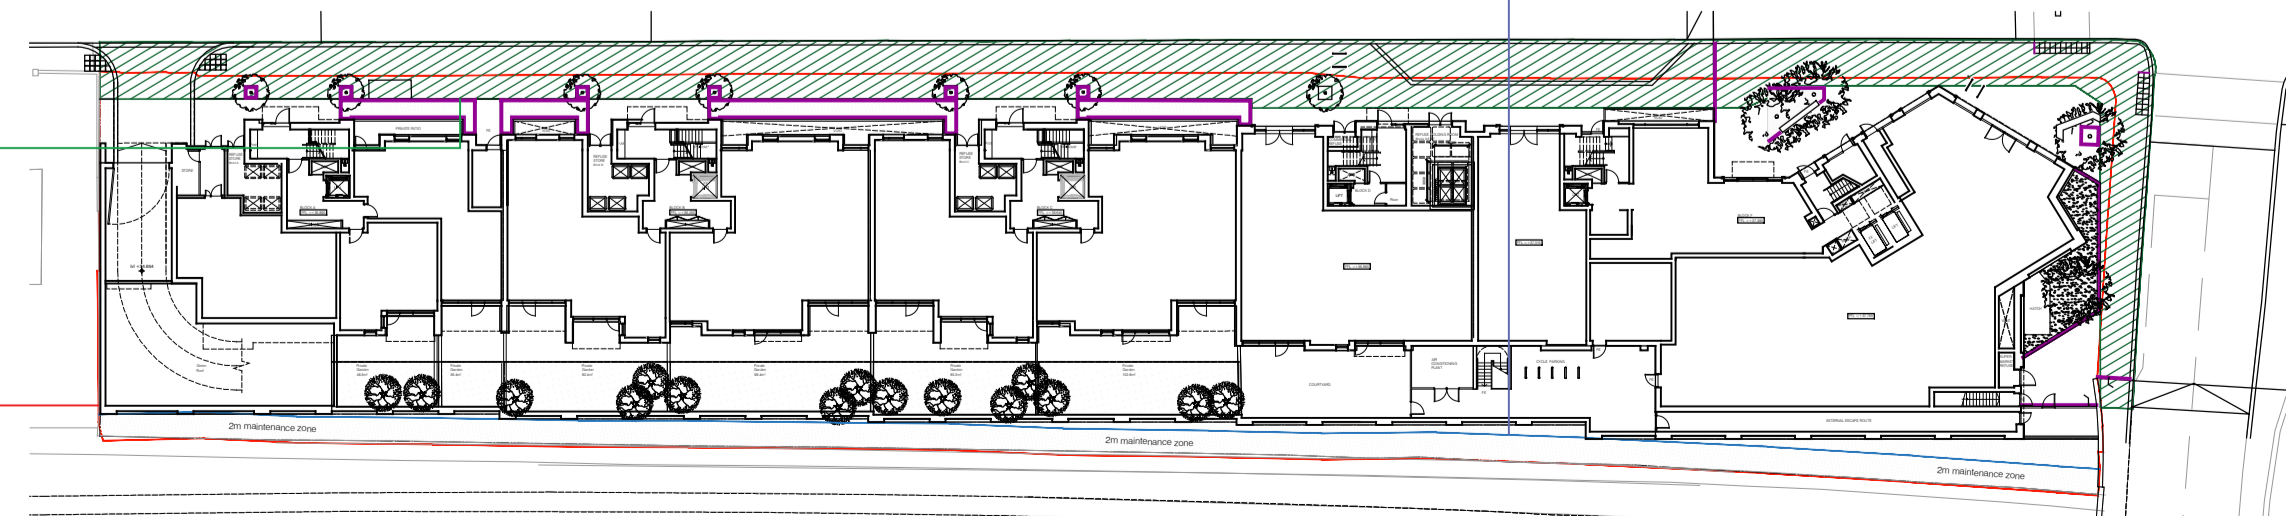

LEVELS KEY

Red = proposed, Blue = existing
 +00.000 GL = proposed ground level
 +00.000 FFL = proposed finished floor level
 +00.000 GL = existing ground level

KEY PLAN

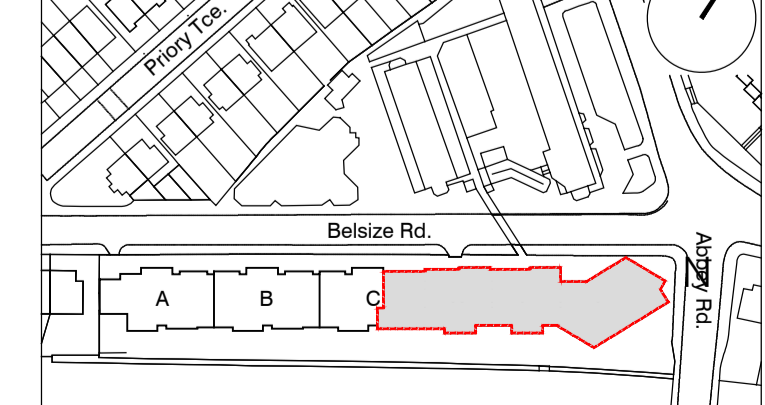

rev	date	description	drawn	checked
B	12.11.15	Levels updated and key added. Issued to LDC for discharge of condition 80 Levels Plans & P1 Site levels	DPD	DPD
A	07.08.15	Issued to Planning for discharge of Planning condition 80 Levels Plans	BM	DPD
1	10.06.15	Continuation line position altered	JP	DPD

PLANNING

Diepsker Wharf
 38 Graham Street
 London N1 8JX
 020 7336 7777
 forename.surname@pte.co.uk
 @ptearchitects
 www.pollardthomasedwards.co.uk

Pollard Thomas Edwards

project	job no.	drawn	checked	scale	date
Abbey Area Phase 1	15-029	DPDCC		1:100@A1	June 15
drawing title	drawing number	revision			
Site Plan	SK 005	B			

\\PTEFILESERVICES\PROJECTS\15-029 ABBEY AREA PHASE 1\FECOND\02015-11-12 PLANNING CONDITIONS T1 & 80 SITE LEVELS\SK 005.DWG