



PROPOSED
REAR ELEVATION
SCALE 1:100@A3
PA-03



PROPOSED
REAR ELEVATION
SCALE 1:50@A3
PA-03

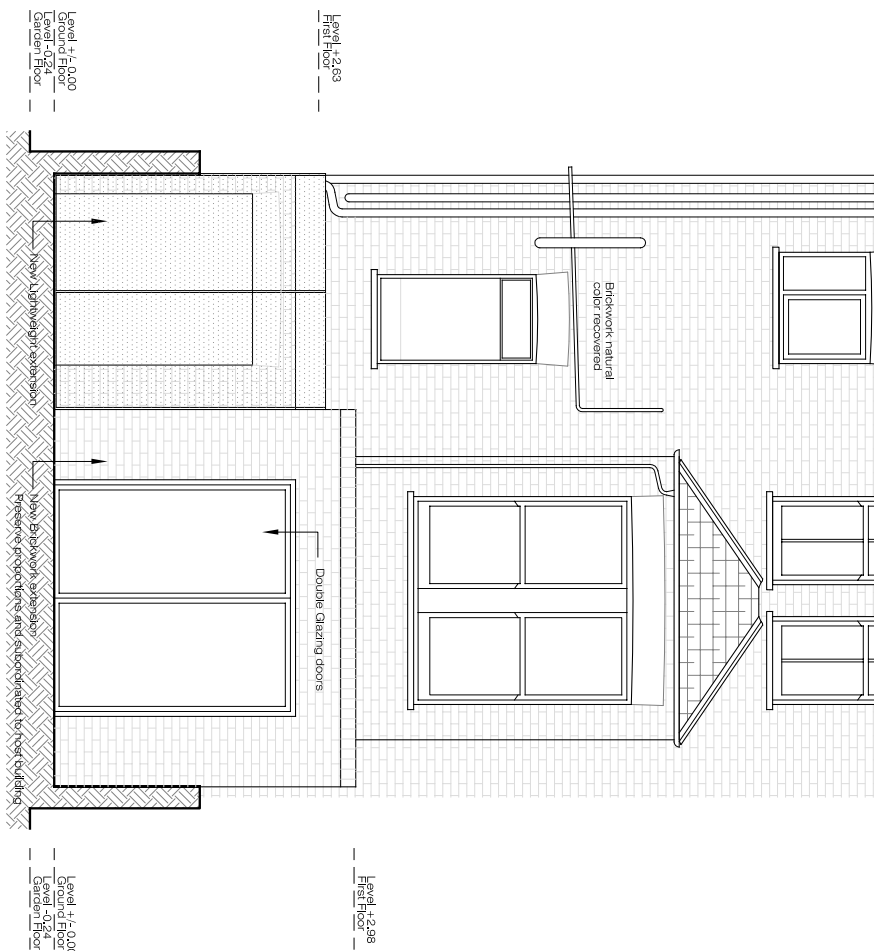

| <div><p>ARCHITECTURE</p><p>Ground Floor Office 102 Belsize Lane London NW3 5BB</p><p>Office: +44 (0) 207 431 9014 s.sandl@xuarchitecture.co.uk www.xuarchitecture.co.uk</p></div> | | | | | | | | | | <p>PLEASE NOTE:</p> <p>1, ALL DIMENSIONS TO BE CHECKED ON SITE BEFORE FABRICATION, 2, CONTRACTOR TO REFER TO ENGINEERS DRAWINGS BEFORE PROCEEDING WITH WORKS, 3, ALL DRAWINGS AND DESIGNS ARE COVERED BY DESIGN RIGHT INTELLECTUAL PROPERTY, AND MAY NOT BE DISTRIBUTED, COPIED OR ISSUED WITHOUT WRITTEN PERMISSION OF THE ARCHITECT, 4, ALL DESIGN CONCEPTS ARE THE SOLE PROPERTY OF THE ARCHITECT AND NO ADAPTATIONS, REPRODUCTIONS OR COPIES MAY BE MADE WITHOUT THE ARCHITECT'S WRITTEN PERMISSION, 5, THESE DRAWINGS ARE SUBJECT TO ANY VARIATION REQUIRED OR RECOMMENDATION BY ANY STATUTORY AUTHORITY, OR FOR THE BETTER CARRYING OUT OF THE WORKS, 6, APPROVALS TO BE PROVIDED BY CONTRACTOR FOR THE ARCHITECT BEFORE CONSTRUCTION, 7, ALL FINISHES TO ARCHITECT SATISFACTION, 8, ALL DRAWINGS TO BE APPROVED BY THE ARCHITECT BEFORE CONSTRUCTION.</p> | | | | | | | | | | <p>ADDITIONAL NOTES:</p> | | | | | | | | | | <table><tr><th colspan="2">REVISIONS</th><th rowspan="2">Description Issue For</th><th rowspan="2">Issue By</th></tr><tr><th>No</th><th>Date</th></tr><tr><td>00</td><td>14/05/12</td><td>PRE-PLANNING</td><td>CC</td></tr><tr><td>01</td><td>27/06/12</td><td></td><td>CC</td></tr></table> | | | | | | | | | | REVISIONS | | Description Issue For | Issue By | No | Date | 00 | 14/05/12 | PRE-PLANNING | CC | 01 | 27/06/12 | | CC | <table><tr><th colspan="2">Client</th><th rowspan="2">Project 191a Gadlhurst Terrace London NW6 3ER</th><th rowspan="2">Title PROPOSED Rear Elevation</th><th rowspan="2">Scale 1/50@A3</th><th rowspan="2">Date 27/06/12</th><th rowspan="2">Dwg. No. PA-03</th><th rowspan="2">Rev. 01</th></tr><tr><td colspan="8">PRIVATE CLIENT</td></tr><tr><td colspan="2">Drawn CC</td><td colspan="2">Project Number</td><td colspan="4">12_05</td></tr><tr><td colspan="2">Checked SS</td><td colspan="6"></td></tr></table> | | | | | | | | | | Client | | Project 191a Gadlhurst Terrace London NW6 3ER | Title PROPOSED Rear Elevation | Scale 1/50@A3 | Date 27/06/12 | Dwg. No. PA-03 | Rev. 01 | PRIVATE CLIENT | | | | | | | | Drawn CC | | Project Number | | 12_05 | | | | Checked SS | | | | | | | |
|---|
| REVISIONS | | Description Issue For | Issue By | |
| No | Date | |
| 00 | 14/05/12 | PRE-PLANNING | CC | |
| 01 | 27/06/12 | | CC | |
| Client | | Project 191a Gadlhurst Terrace London NW6 3ER | Title PROPOSED Rear Elevation | Scale 1/50@A3 | Date 27/06/12 | Dwg. No. PA-03 | Rev. 01 | |
| PRIVATE CLIENT | |
| Drawn CC | | Project Number | | 12_05 | |
| Checked SS | |