

USE OF DRAWINGS


DO NOT SCALE FROM THIS DRAWING. USE WRITTEN DIMENSIONS AND CHECK ON SITE. THIS DRAWING IS BASED ON SITE INFORMATION SUPPLIED BY THIRD PARTIES AND ACCURACY OF EXISTING FEATURES IS NOT GUARANTEED. ANY ERROR, OMISSION OR DISCREPANCY NOTED ON OR BETWEEN DRAWINGS AND OTHER DOCUMENTS MUST BE REPORTED IN WRITING IMMEDIATELY. ALL MECHANICAL, ELECTRICAL AND STRUCTURAL LAYOUTS / COMPONENTS ARE INDICATIVE AND MUST BE DESIGNED AND CHECKED BY SPECIALISTS. DO NOT START WORK ON SITE BEFORE CONFIRMING THAT ALL NECESSARY STATUTORY AND OTHER CONSENTS HAVE BEEN OBTAINED. THIS DRAWING IS COPYRIGHT AND MUST NOT BE DISTRIBUTED WITHOUT PERMISSION. ELECTRONIC CAD FILES MUST NOT BE ALTERED OR COPIED.

REVISIONS


REV	DATE	DESCRIPTION	DRAWN	CHECKED
-	13.11.2015	ISSUED FOR COMMENT	JP	JM
A	16.11.2015	HEIGHT OF SIGN CORRECTED	JP	JM
B	27.11.2015	DIMENSIONS OF SIGN INCREASED	JP	JM
C	22.01.2016	DIMENSIONS AND TYPE OF SIGNAGE CHANGED	JM	JM



SCALE 1:100 @ A1
PROPOSED NORTH ELEVATION

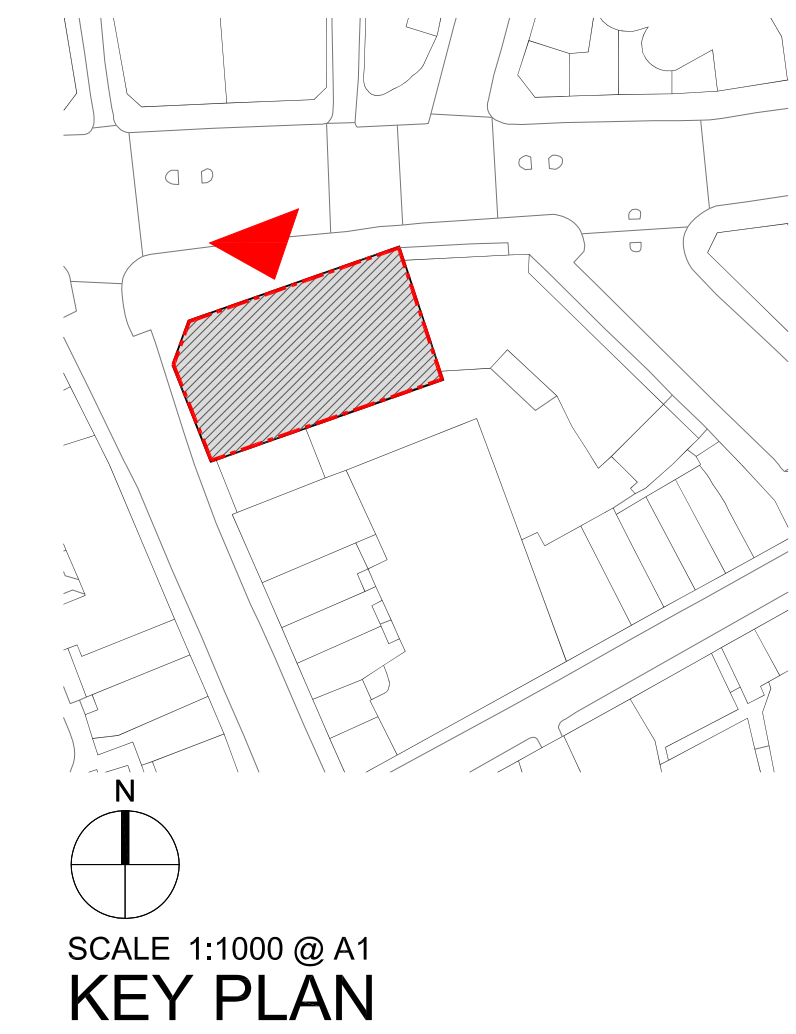

SCALE 1:1000 @ A1
KEY PLAN

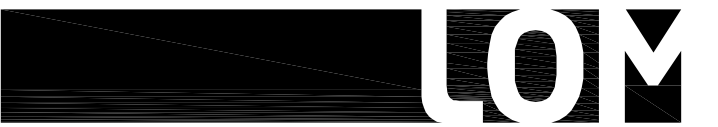

client
TESCO STORES LTD

project
**THE LEVER BUILDING
 OFFICE FIT-OUT
 LONDON EC1**

drawing title
**PROPOSED NORTH ELEVATION
 SIGNAGE**

sheet size scale
A1 1:100 @ A1

status
PLANNING

drawing no. revision
1509-PP-EL-04 C

LOM architecture and design
 The Glass House 5 Sclater Street London E1 6JY UK
 Phone +44(0)20 8444 2999 Email mail@lom-arch.com
 Web www.lom-architecture.com