



HEA 6B - 4 HEALEY STREET, NW1 8SR
House Development for June Williams
PROPOSED ROOF, SECOND AND THIRD FLOOR PLANS

Scale 1:100@A3
© Mark Prizeman 2015


14th May 2015
1st September 2015
10th February 2016

Mark Prizeman AADipl RIBA, chartered architect -
13 Stockwell Park Road, London SW9 0AP
TEL: 020 7735 2315
MOB: 07990 525 869
E-MAIL: markprizeman@hotmail.com
markprizeman@btinternet.com
WEB: www.prizeman.co.uk


PROPOSED

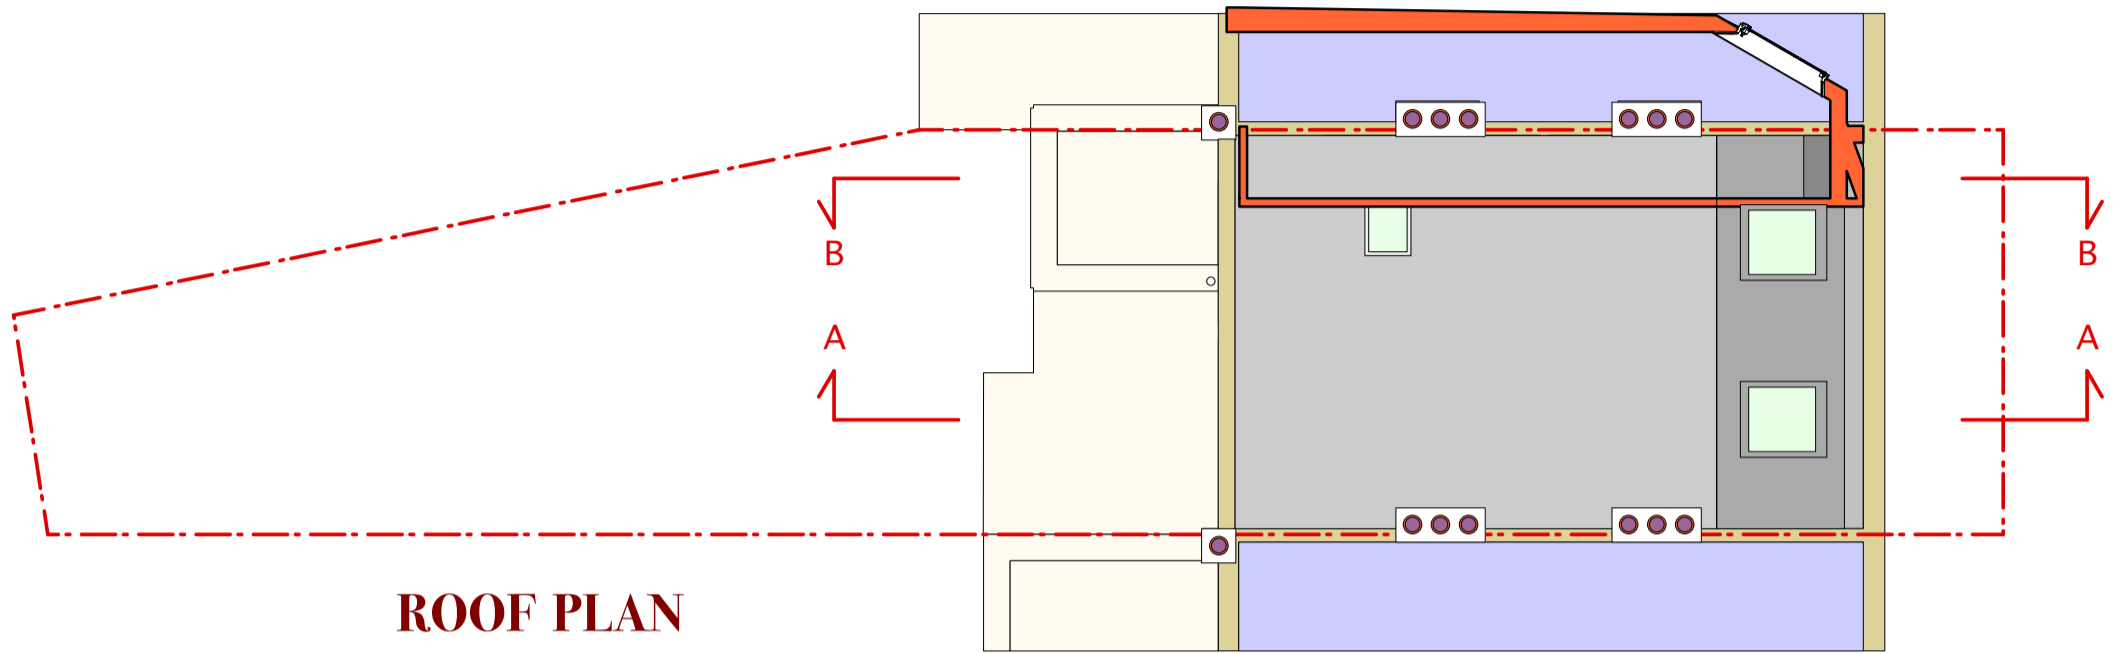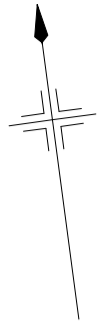


ROOF PLAN

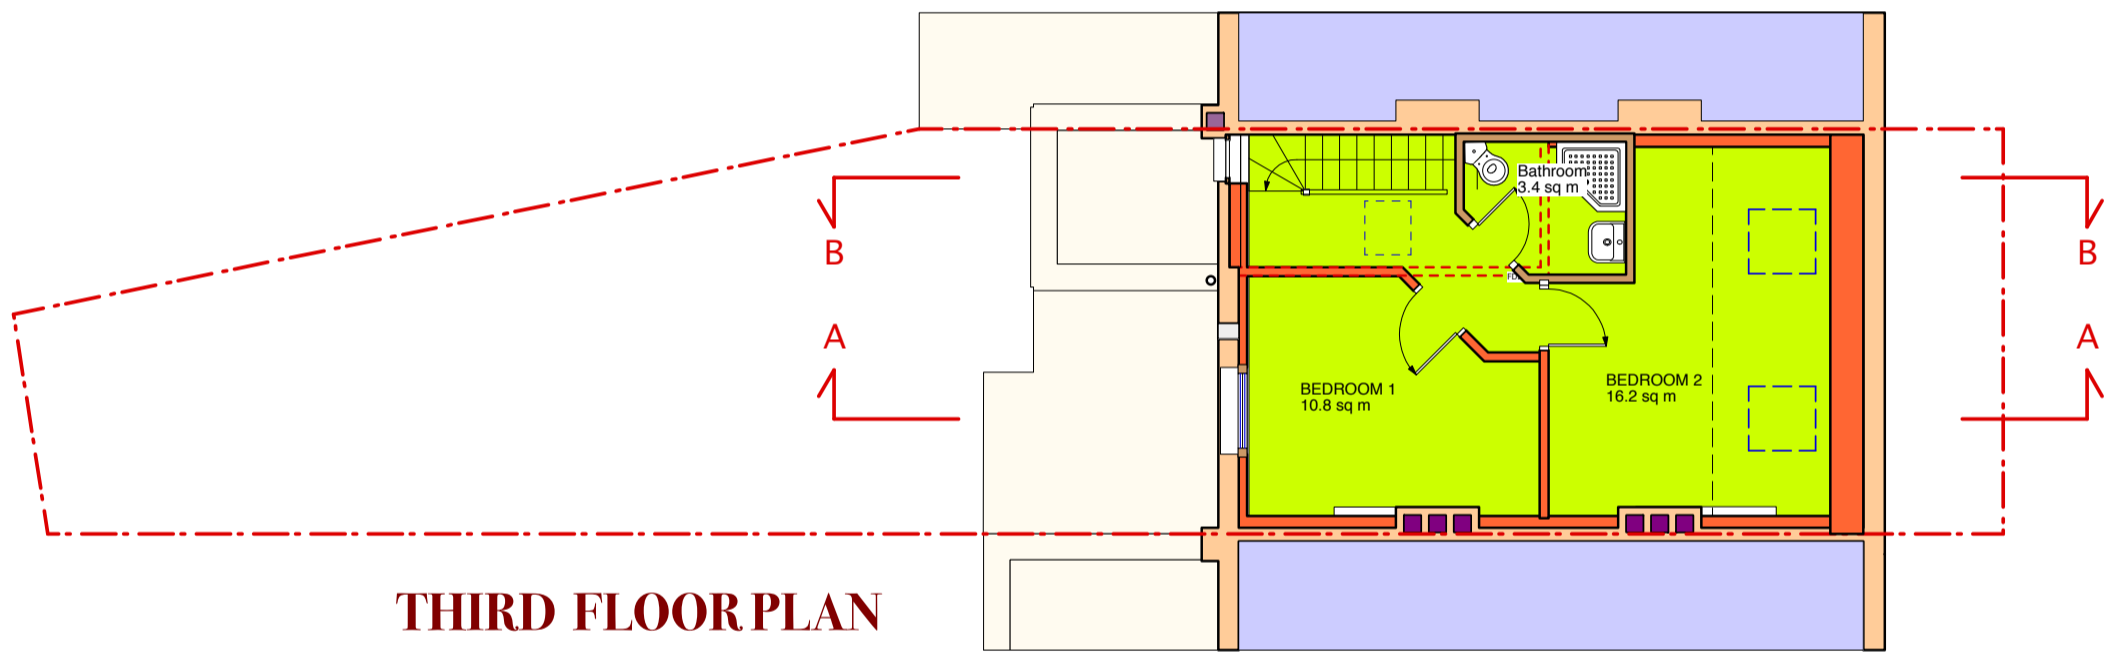

THIRD FLOOR PLAN

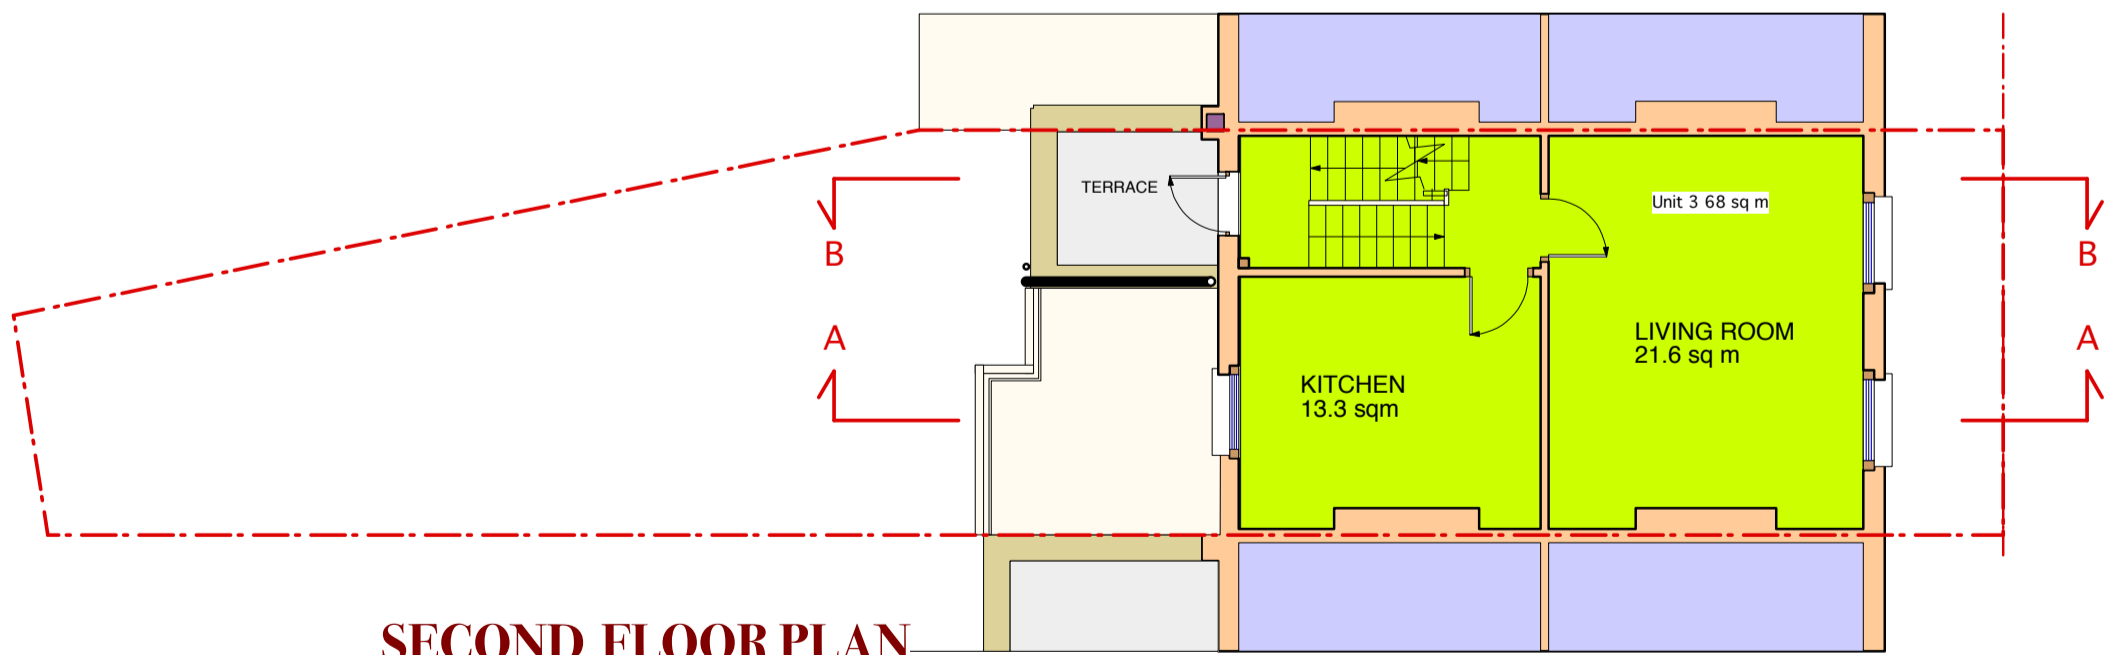

SECOND FLOOR PLAN

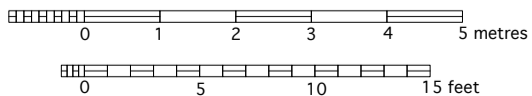

**2,3
&R**