

NOTES:

This drawing indicates basic structure Full structural details and calculations are required by Structural Engineer to satisfy Current Building Regulations .


The design , specification, performance and structure of all elements of work are to be developed by the contractor strictly in accordance with current statutory regulations and certification requirements .

Contractor to complete work to the required standard providing a completion certificate from the local authority ; Building Control Department .


No measurements to be scaled from this Drawing Site measurements should be taken when ever required .

Discrepancies are to be reported prior to proceeding with works or shop drawings .

Copyright belongs to NICOLA HICKS DESIGNS

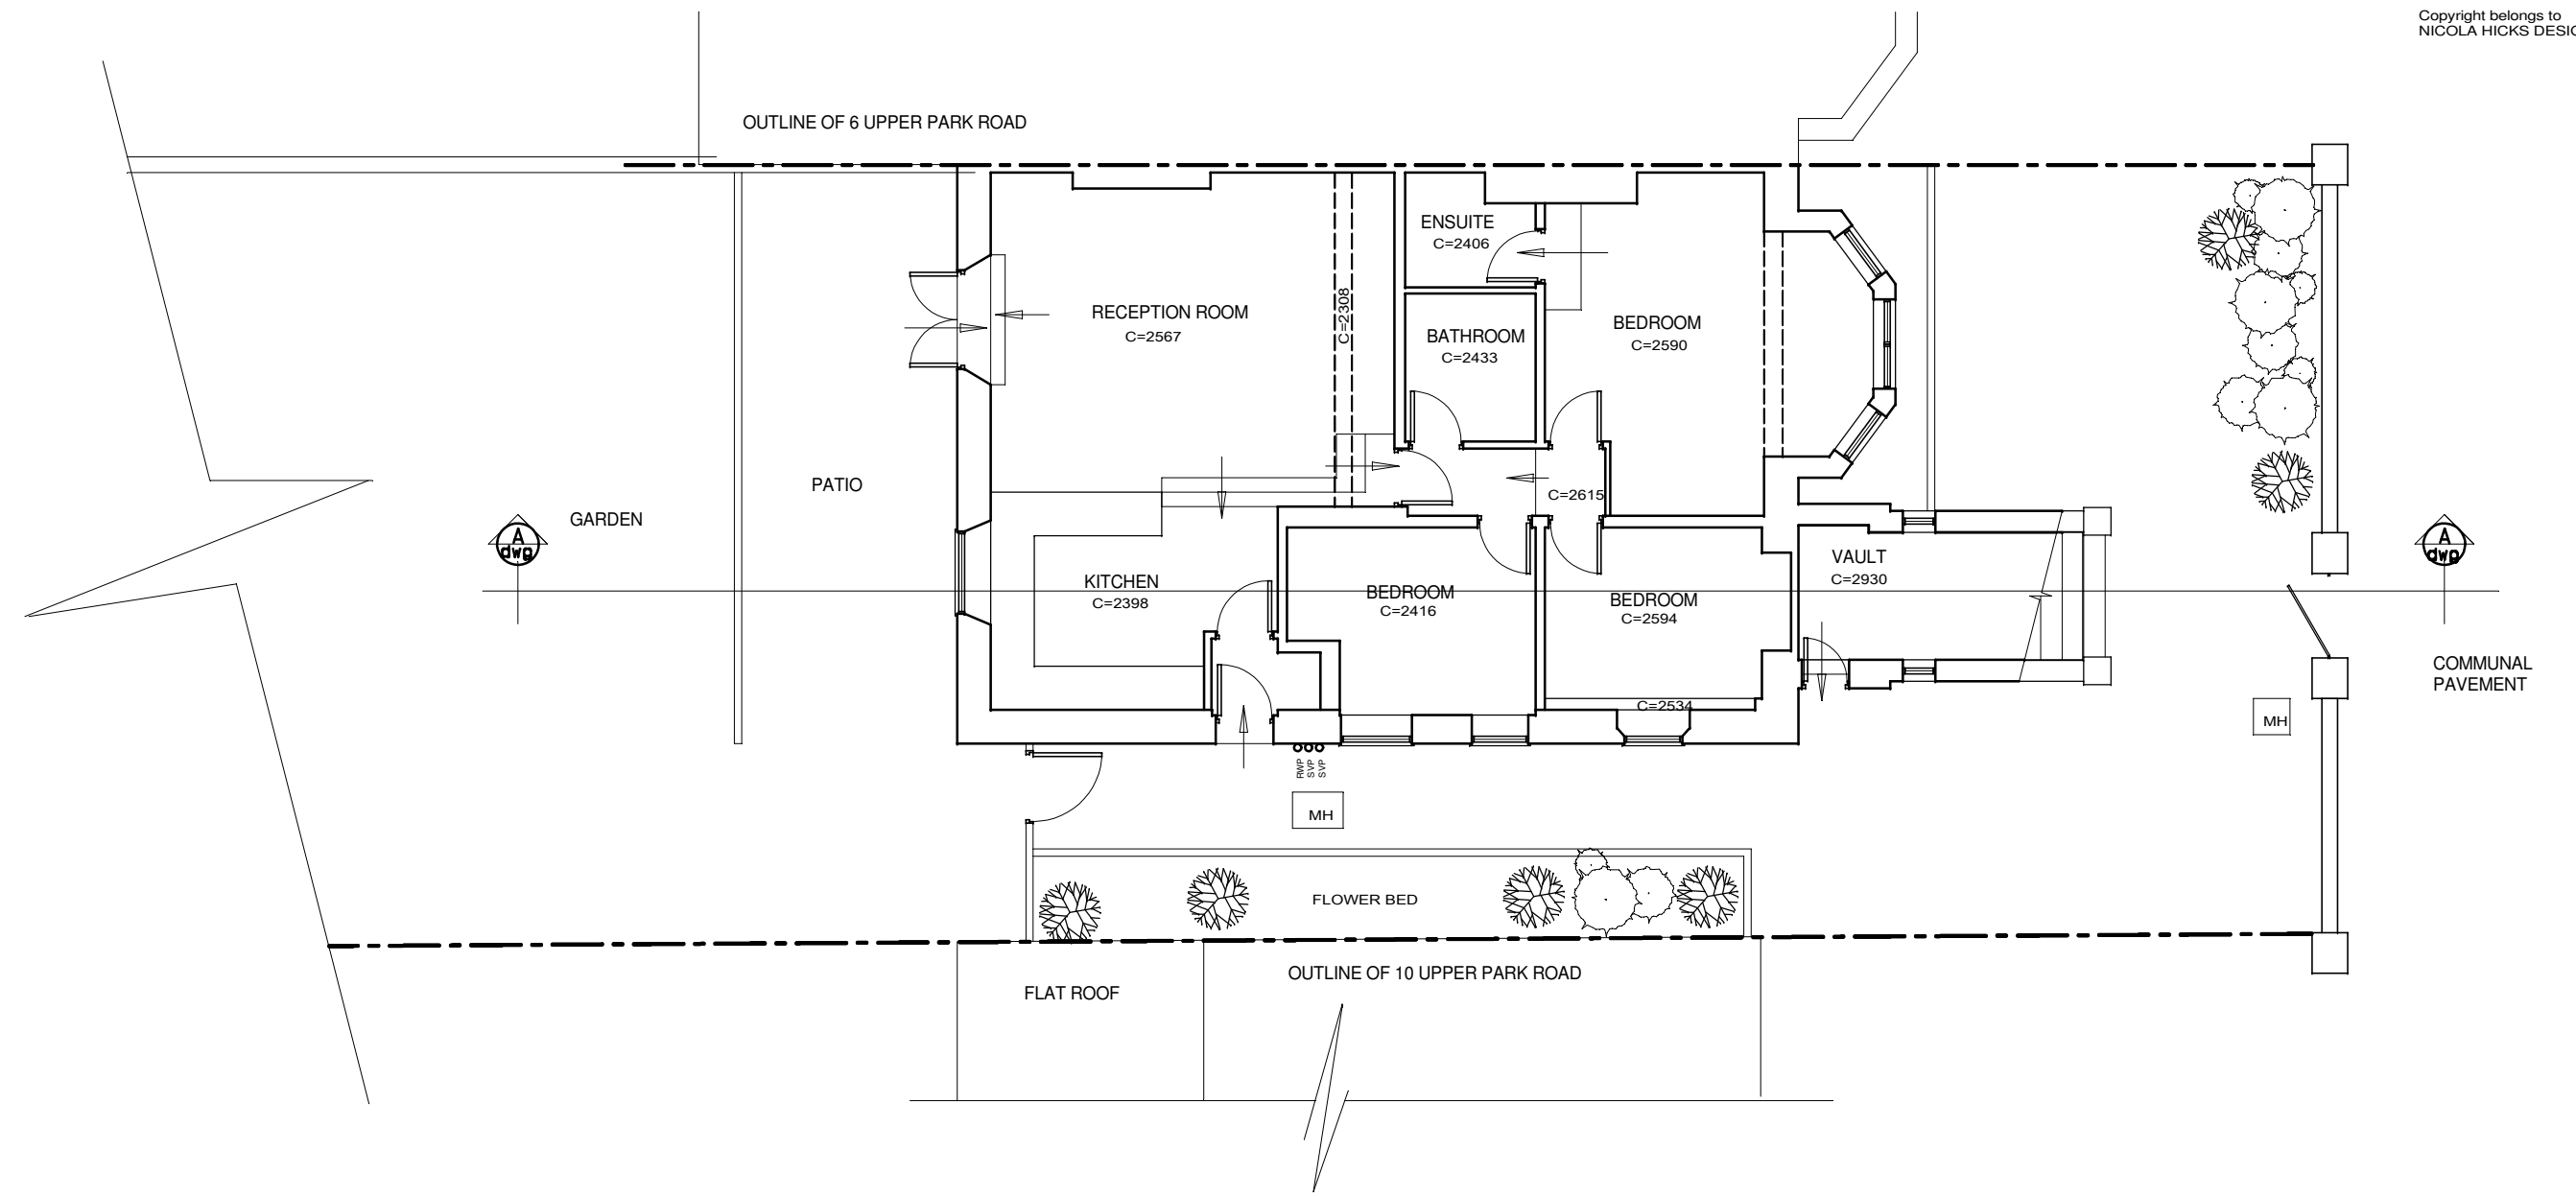

EXISTING LOWER GROUND FLOOR PLAN

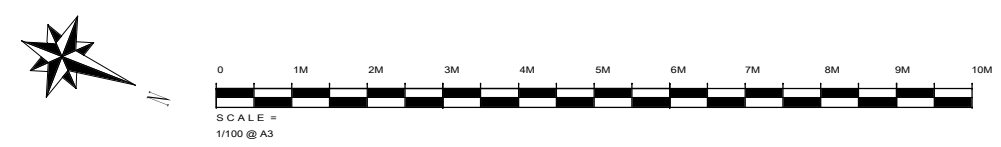

Site address
**8 UPPER PARK ROAD
 LONDON NW3**

Drawing	EXISTING LOWER GROUND FLOOR PLAN	Rev	Date	Description

NICOLA HICKS DESIGNS
 28 WOODSIDE
 WIMBLEDON PARK
 LONDON SW19 7AW
 TEL:07801700723
 email:nicola@hicks5.co.uk

CLIENT	Mrs J Lemarie-Pires	Scale	1:100 @ A3
Drn By		Date	1/16
Drg No.	JLP/1522/X1	Rev.	