


REAR PROPOSED ELEVATION WITH PLANNIING PERMISSION **GRANTED FOR 24 EDIS STREET** REAR PROPOSED SIDE ELEVATION WITH PLANNING PERMISSION **GRANTED FOR 24B EDIS STREET**

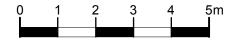

Extension as per planning permission

granted to 24B Edis street Permission ref 2014/5758/P

Existing SVP to be repositioned

Conservatory of white/light grey

Roof of self cleaning opaque glass Front panels and doors of

above new Conservatory

aluminium frames

clear safety glass

Do not scale from this drawing Check drawing on receipt and immediately report any discrepancies to the Architect



Photo 1 of existing rear elevaton





Photo 2 of existing rear elevaton

Photo 3 of existing rear elevaton

Verify all dimensions and levels on site prior to construction The contents of this drawing are kralform's copyright

A 08.06.15 Amendments to glass roof


rev project 24A Edis street London NW1 scale 1:100@A3 dwg no 183-10

drawing title Proposed Elevations date 05.2015 rev


t 020 7485 8102 mail@kralform.com www.kralform.com & d e s i g n

А

kralform Itd

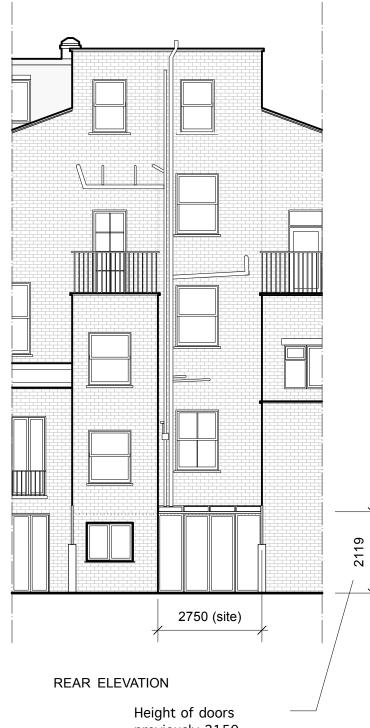

previously 2150 altered to 2119 Total height of front elevation 2300 Therefore front elevation to remain as in planning permission ref 2015/2571/P

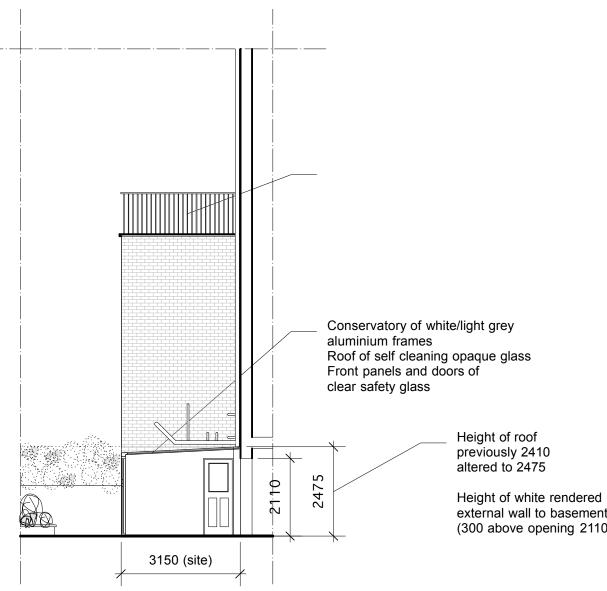

REAR SECTION



Do not scale from this drawing Check drawing on receipt and immediately report any discrepancies to the Architect

external wall to basement 2410 (300 above opening 2110 in height)



Verify all dimensions and levels on site prior to construction The contents of this drawing are kralform's copyright

A 11.02.16 General revision

project 24A Edis street London NW1 scale 1:100@A3 dwg no 183-12

rev

kralform Itd t 020 7485 8102 mail@kralform.com www.kralform.com & d e s i g n

drawing title

Proposed Amended Elevation, Section date 02.2016 rev А