




EXISTING FIRST FLOOR PLAN

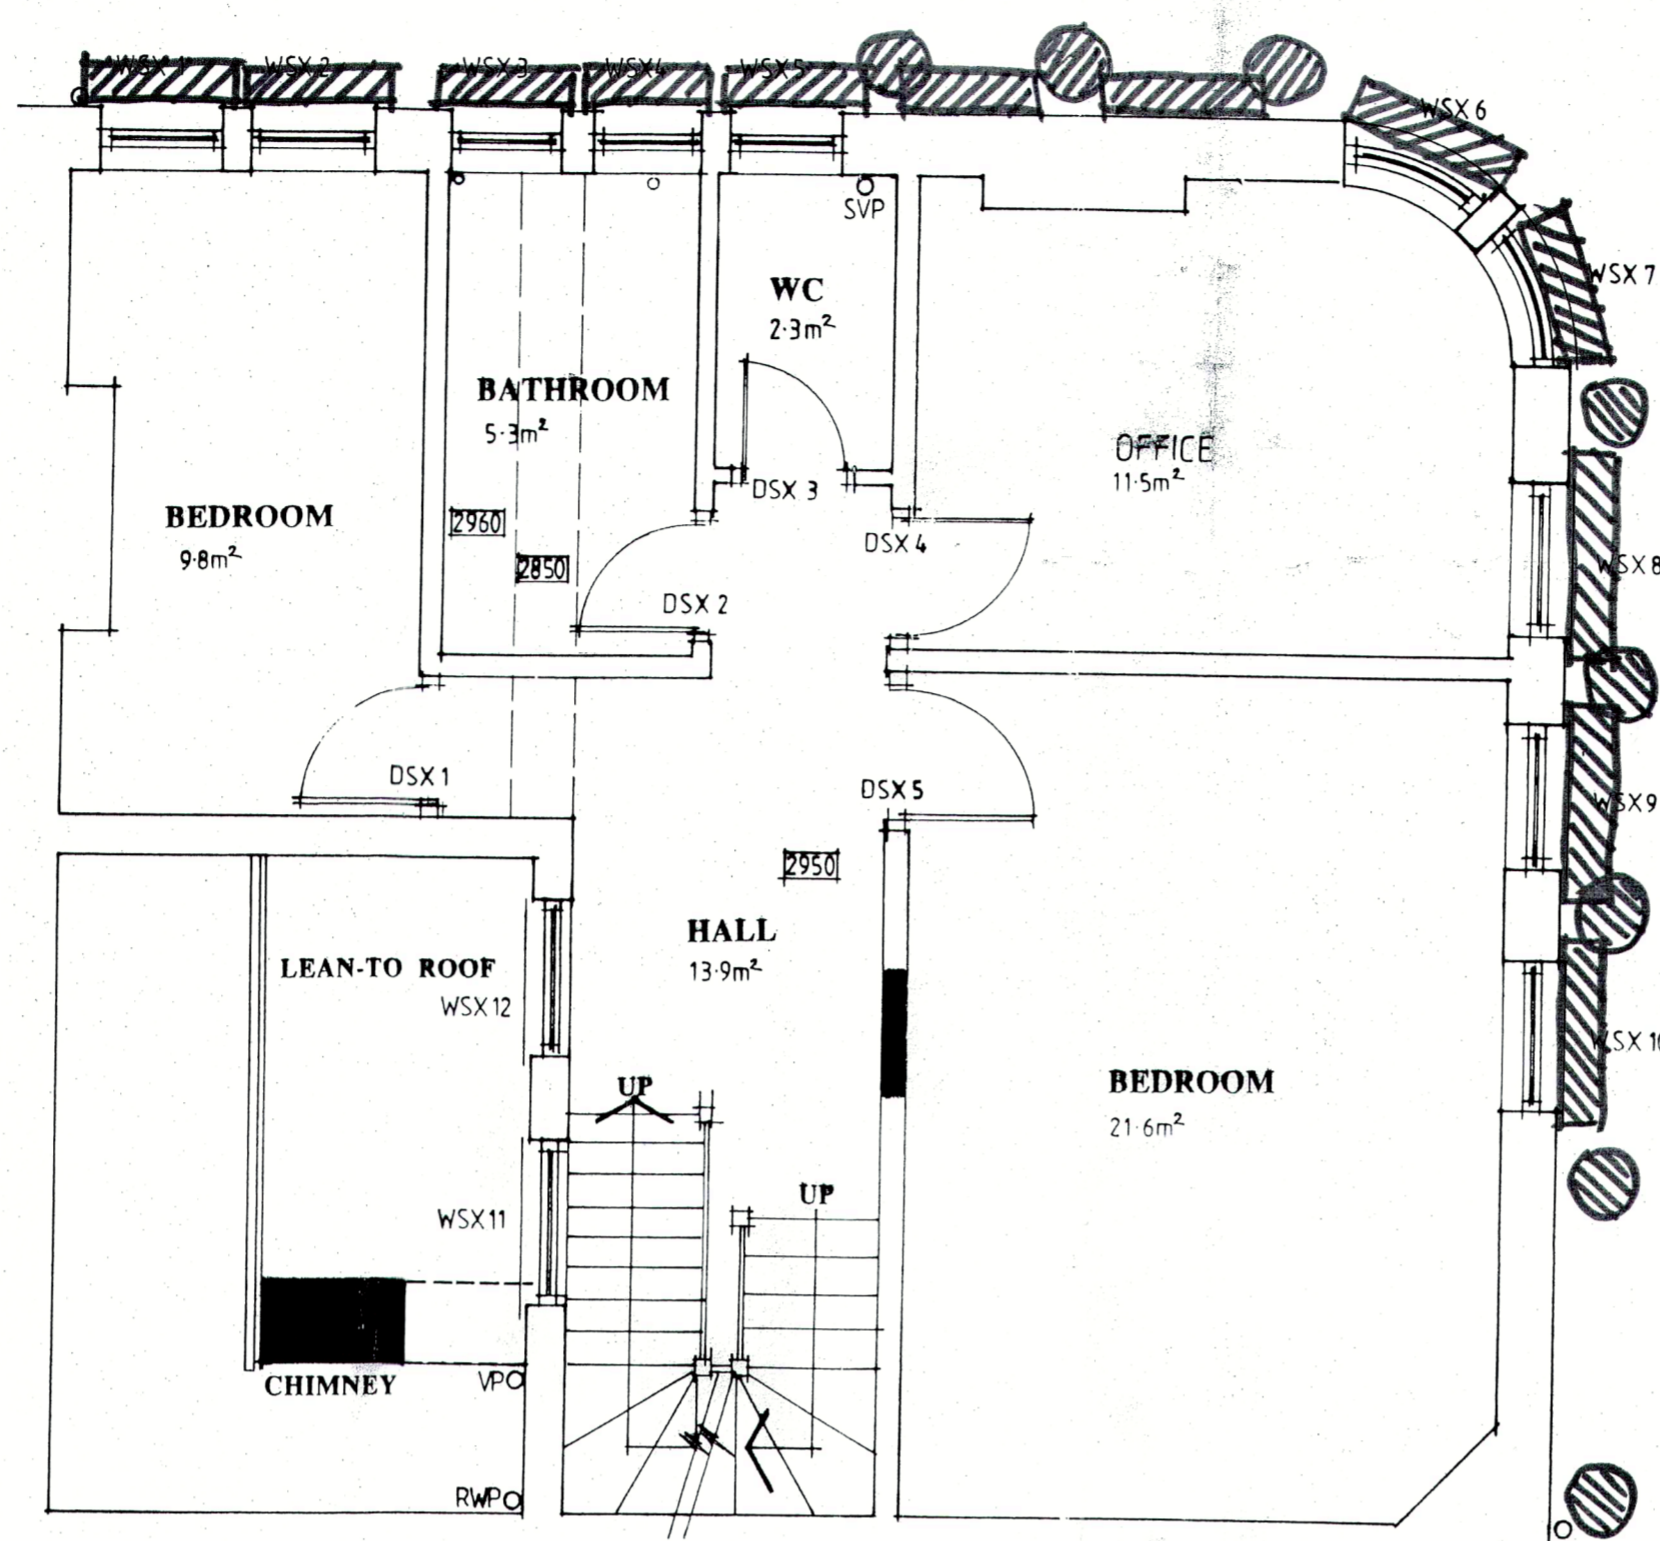


EXISTING SECOND FLOOR PLAN

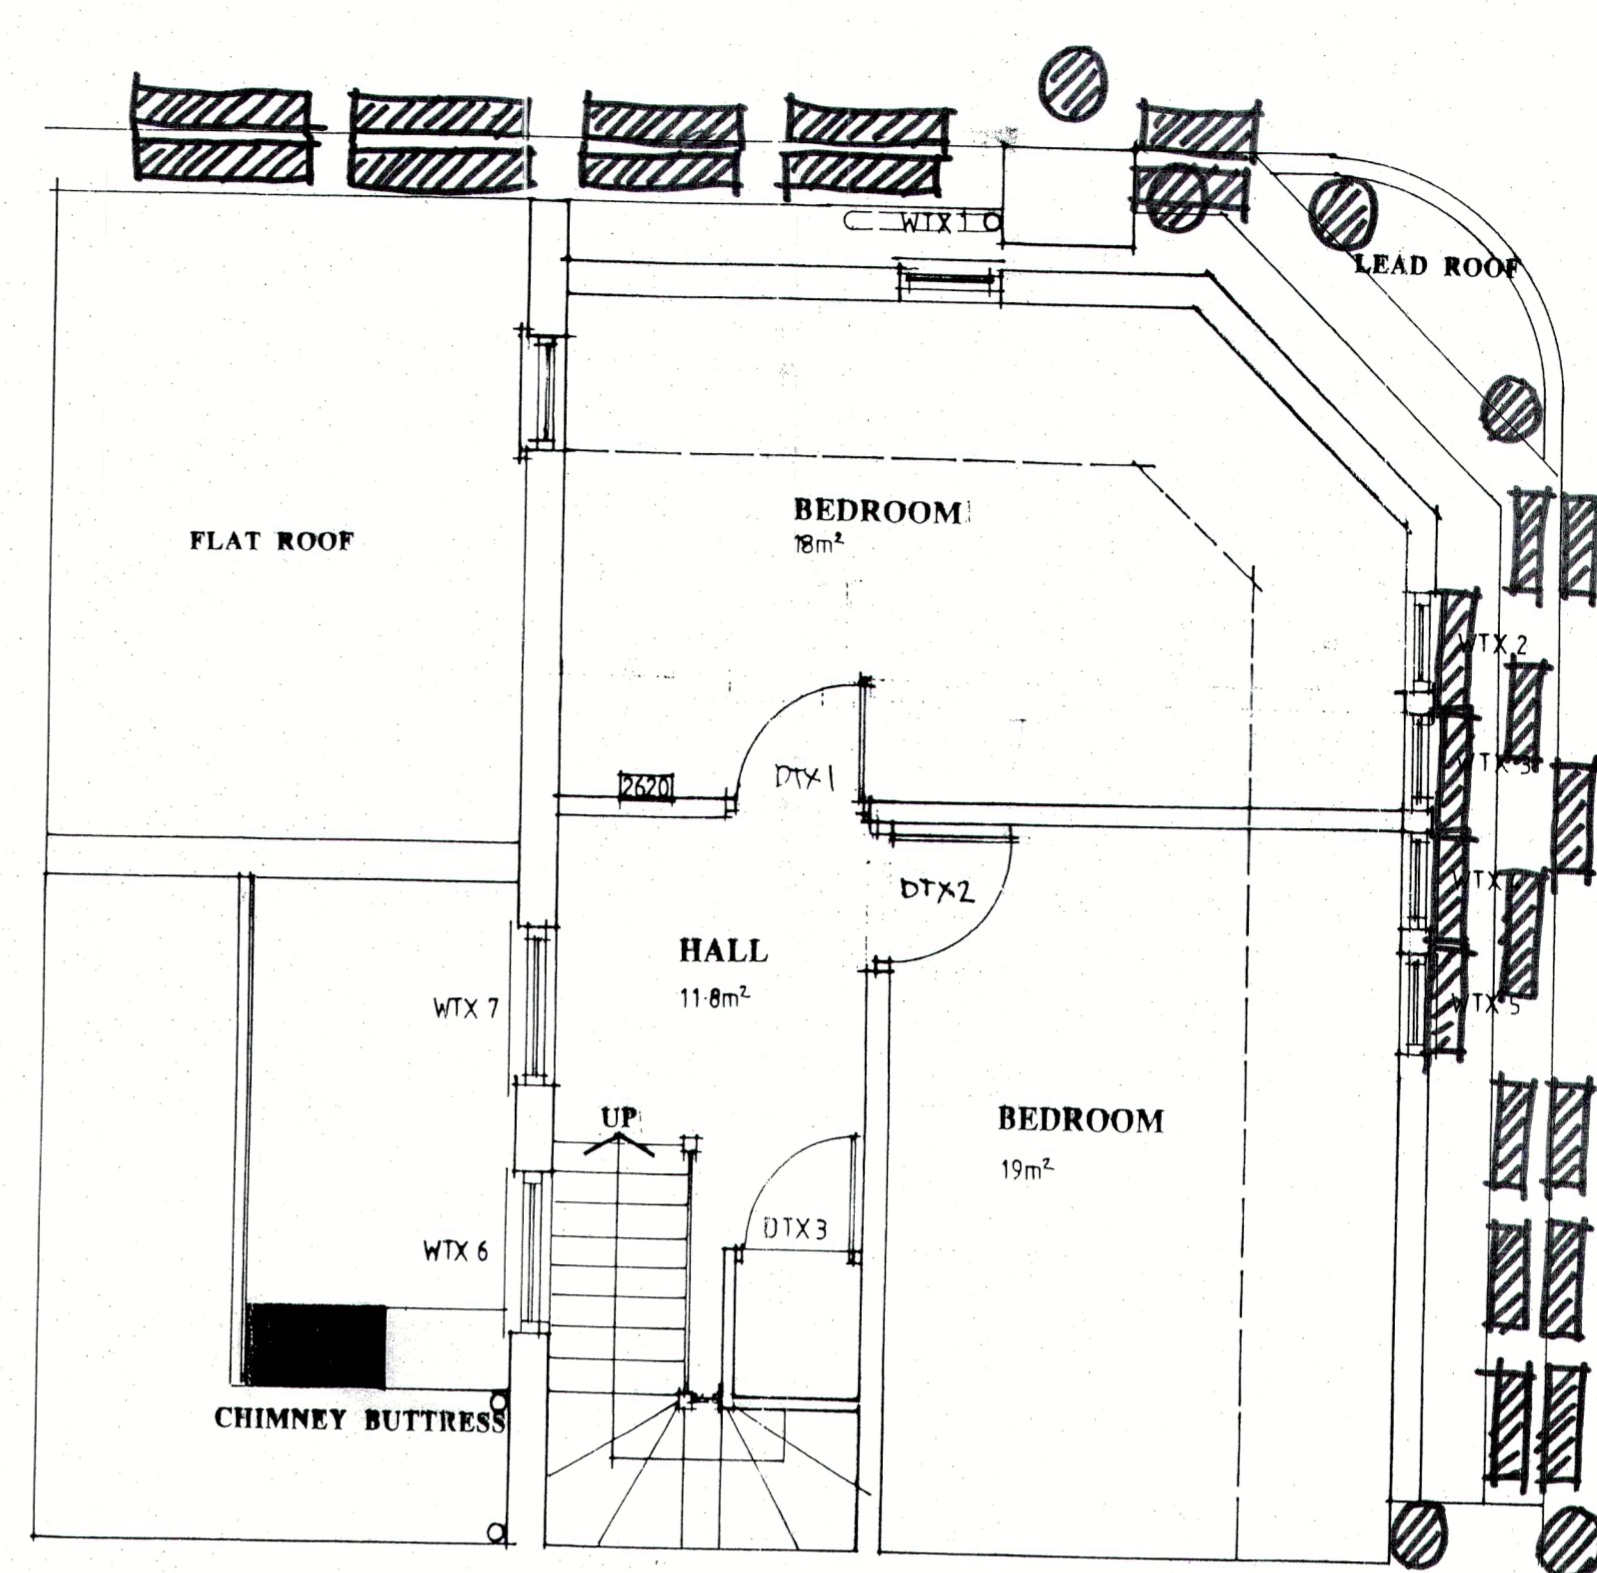

EXISTING THIRD FLOOR PLAN

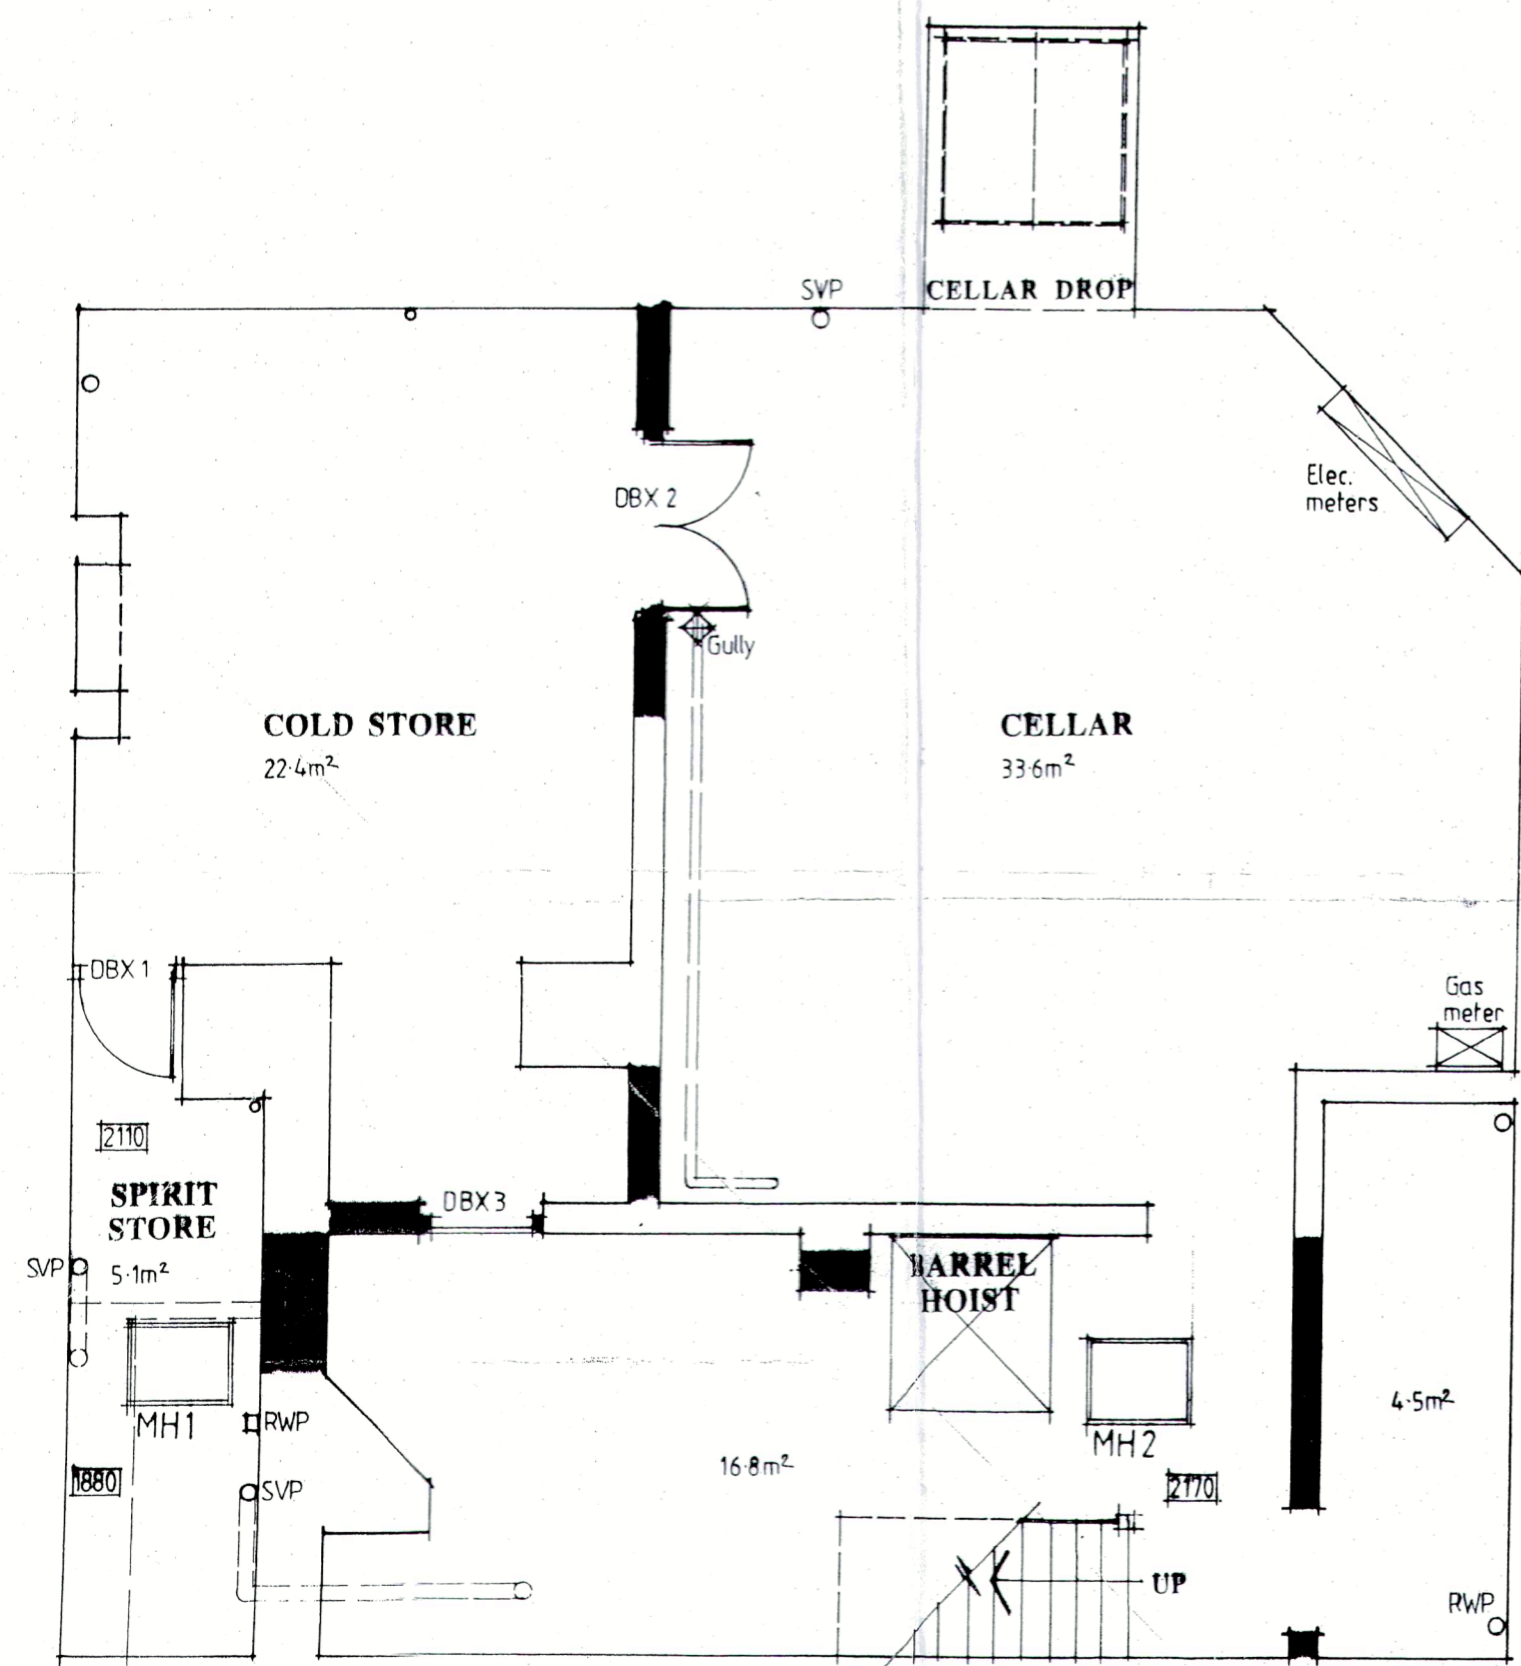

EXISTING BASEMENT PLAN

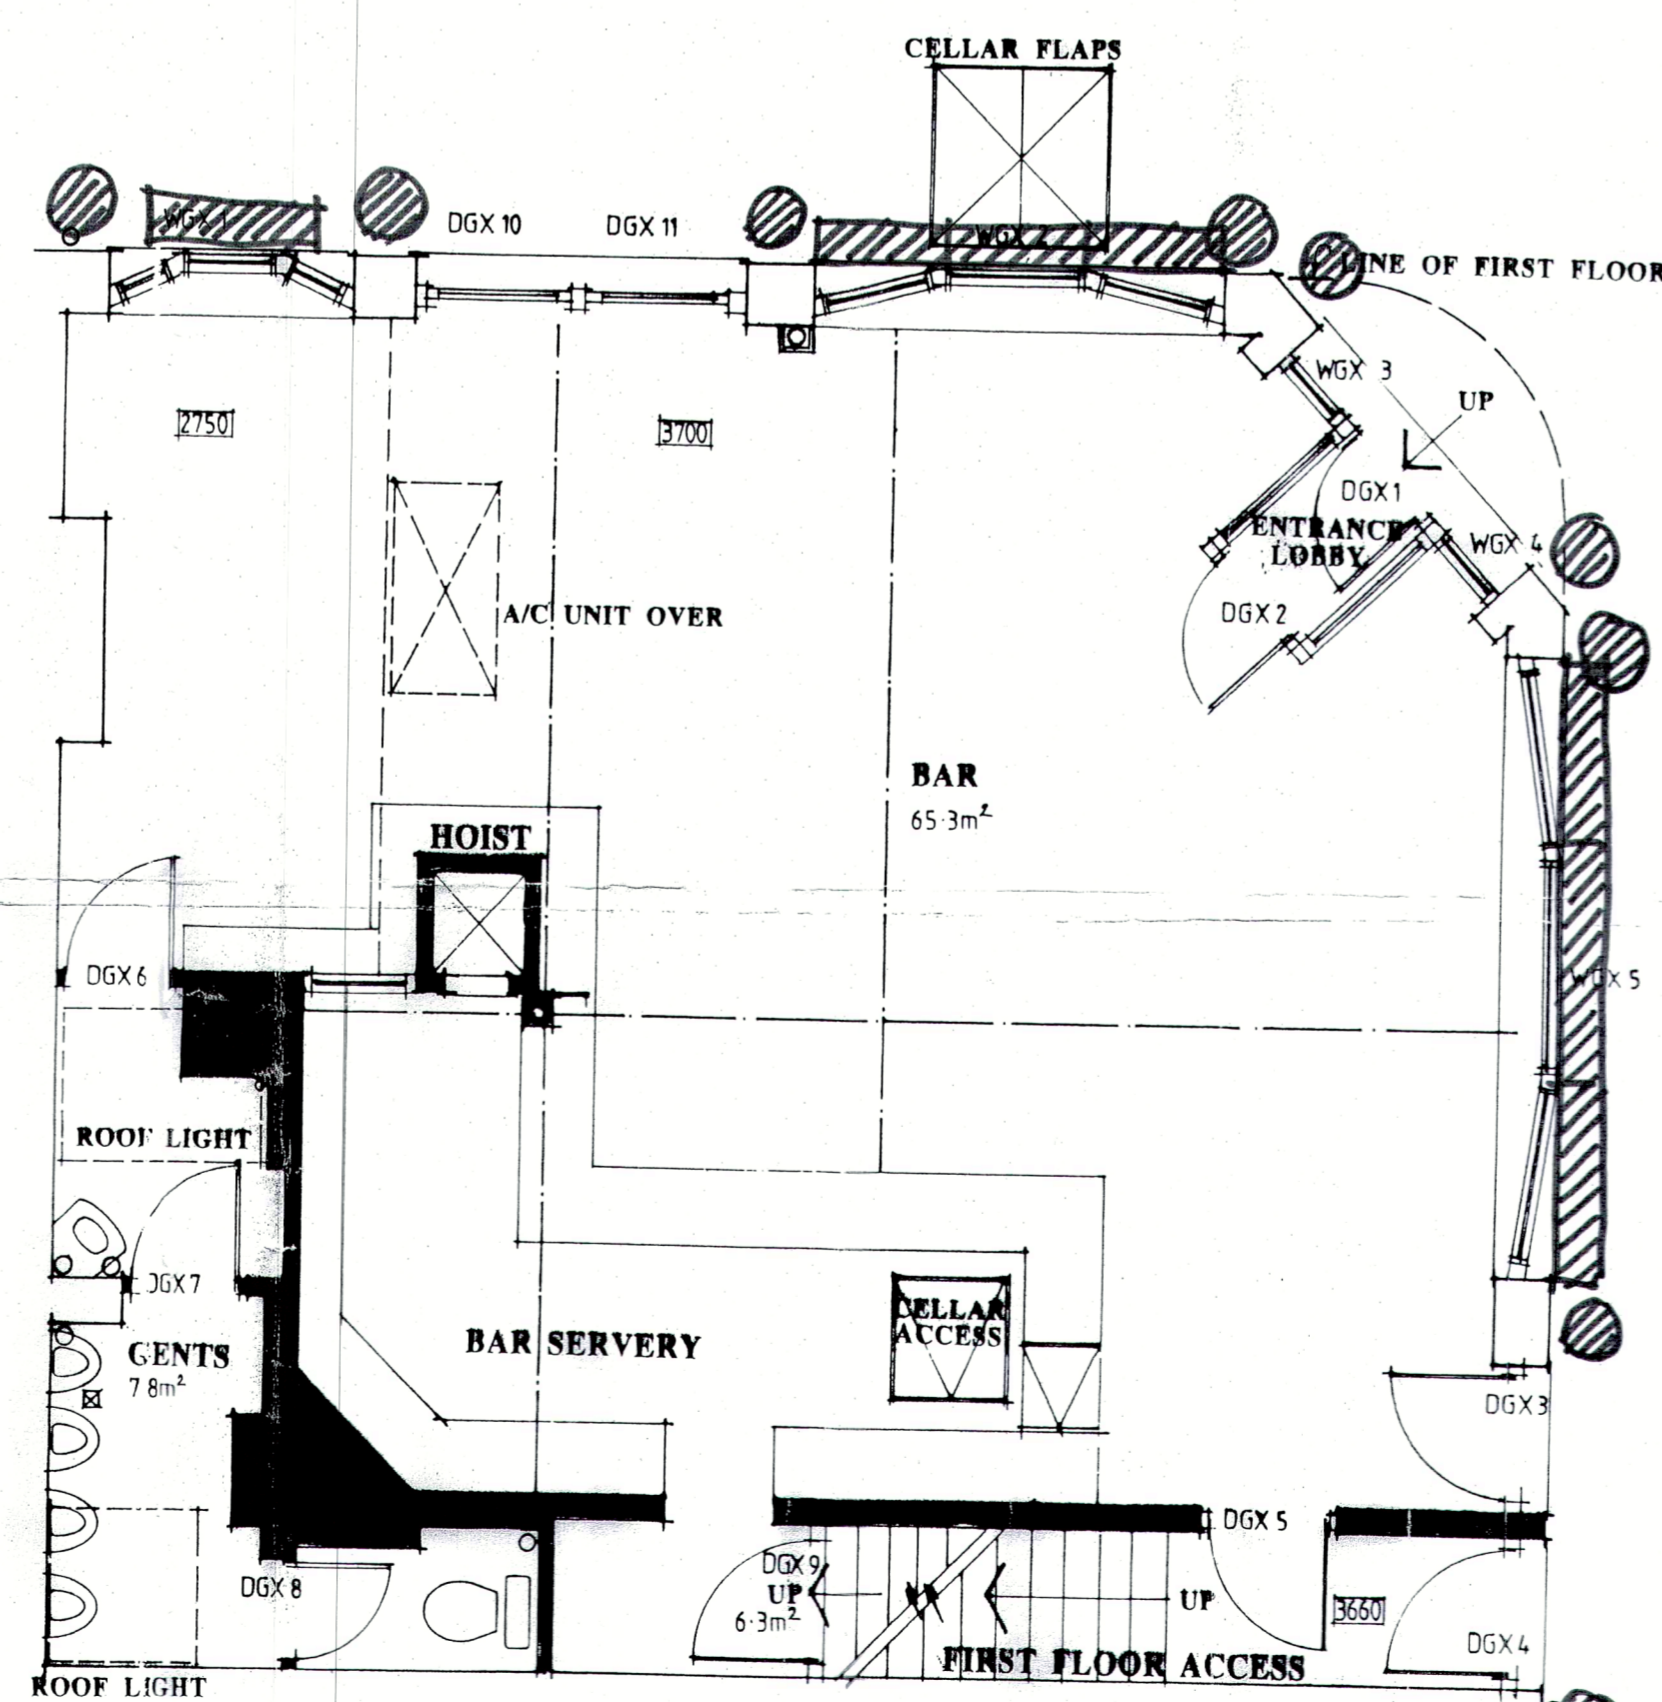

EXISTING GROUND FLOOR PLAN

KEY

- 800/1000 x 200 x 200 PLANTERS
- 450 Ø HANGING BASKETS

All dimensions and levels to be checked on site by contractor prior to preparation of shop drawings and commencement of work on site. Dimensions MUST NOT be scaled from this drawing. This drawing and the copyrights and patents therein are the property of the Architect and may not be used or reproduced without consent. This drawing is to be read in conjunction with all relevant consultants and/or specialist's drawings/documents and any discrepancies or variations are to be notified to the Architect before the affected work commences. All works on site are to be carried out fully in accordance with current CDM regulations and recommendations, current Building Regulations, British Standards and Codes of Practice as appropriate.

Project
THE CROWN & ANCHOR P.H.
 22 NEAL STREET
 COVENT GARDEN
 LONDON WC2H 0PS

Drawing
ELEVATION PLANNING & ILLUMINATION
 FLOOR PLANS SHOWING POSITIONS OF PLANTERS

GRAHAM SEABROOK ARCHITECTS LIMITED
 Chartered Architects
 AQIR Water Stratford Road
 Tingewick Bucks MK18 4NU
 Tel 01280 848279 Mobile 07836 634136
 Email gsarchitects@td@gmail.com

Drawn By	Date 1.2.16
Checked By	Date
Approved By	Scale 1:50

Drawing No. 2016/20/PL5 Rev.