

NOTE:  
NOT FOR CONSTRUCTION  
PLANNING PURPOSES ONLY



EXISTING MASONRY AND TIMBER GARDEN WALL ON A BOUNDARY WITH NO 23 KINGDON ROAD. APPROX HEIGHT 3.6M

EXISTING MASONRY AND TIMBER GARDEN WALL ON A BOUNDARY WITH NO 27 KINGDON ROAD. APPROX HEIGHT 3.6M

RAISED GARDEN LEVEL

02

01


MATERIALS

- 01 - EXISTING LONDON STOCK BRICKS
- 02 - EXISTING TIMBER WINDOWS / DOOR
- 03 - RENDERED MASONRY WALL
- 04 - PROPOSED LONDON STOCK BRICK TO MATCH EXISTING
- 05 - PROPOSED POWDER COATED ALUMINIUM WINDOWS
- 06 - PROPOSED GREEN ROOF SYSTEM



EXISTING REAR ELEVATION

PROJECT ADDRESS: GARDEN FLAT, 25 KINGDON ROAD, NW6	EXISTING REAR ELEVATION		REVISION: FEB 2016 <b>B</b>	
	DRAWING NO: 15_106(EXI)201	DWG FILE: 15_106(EXI)100-300		
	CLIENT NAME:	PROJECT STAGE: PLANNING		
	VERSION: -	SCALE: 1:50	SIZE: A3	DATE: OCT 2015

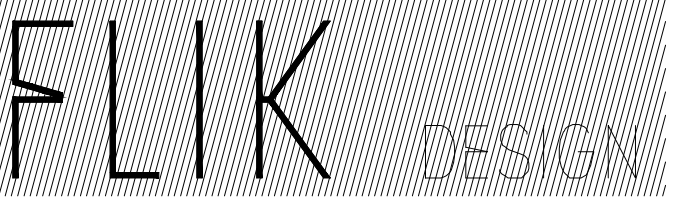

THIS DRAWING AND DESIGN IS THE PROPERTY OF FLIK DESIGN LTD AND MUST NOT BE ISSUED, LOANED OR COPIED WITHOUT WRITTEN CONSENT