


NOTE:
NOT FOR CONSTRUCTION
PLANNING PURPOSES ONLY

- EXISTING BUILDING OUTLINE

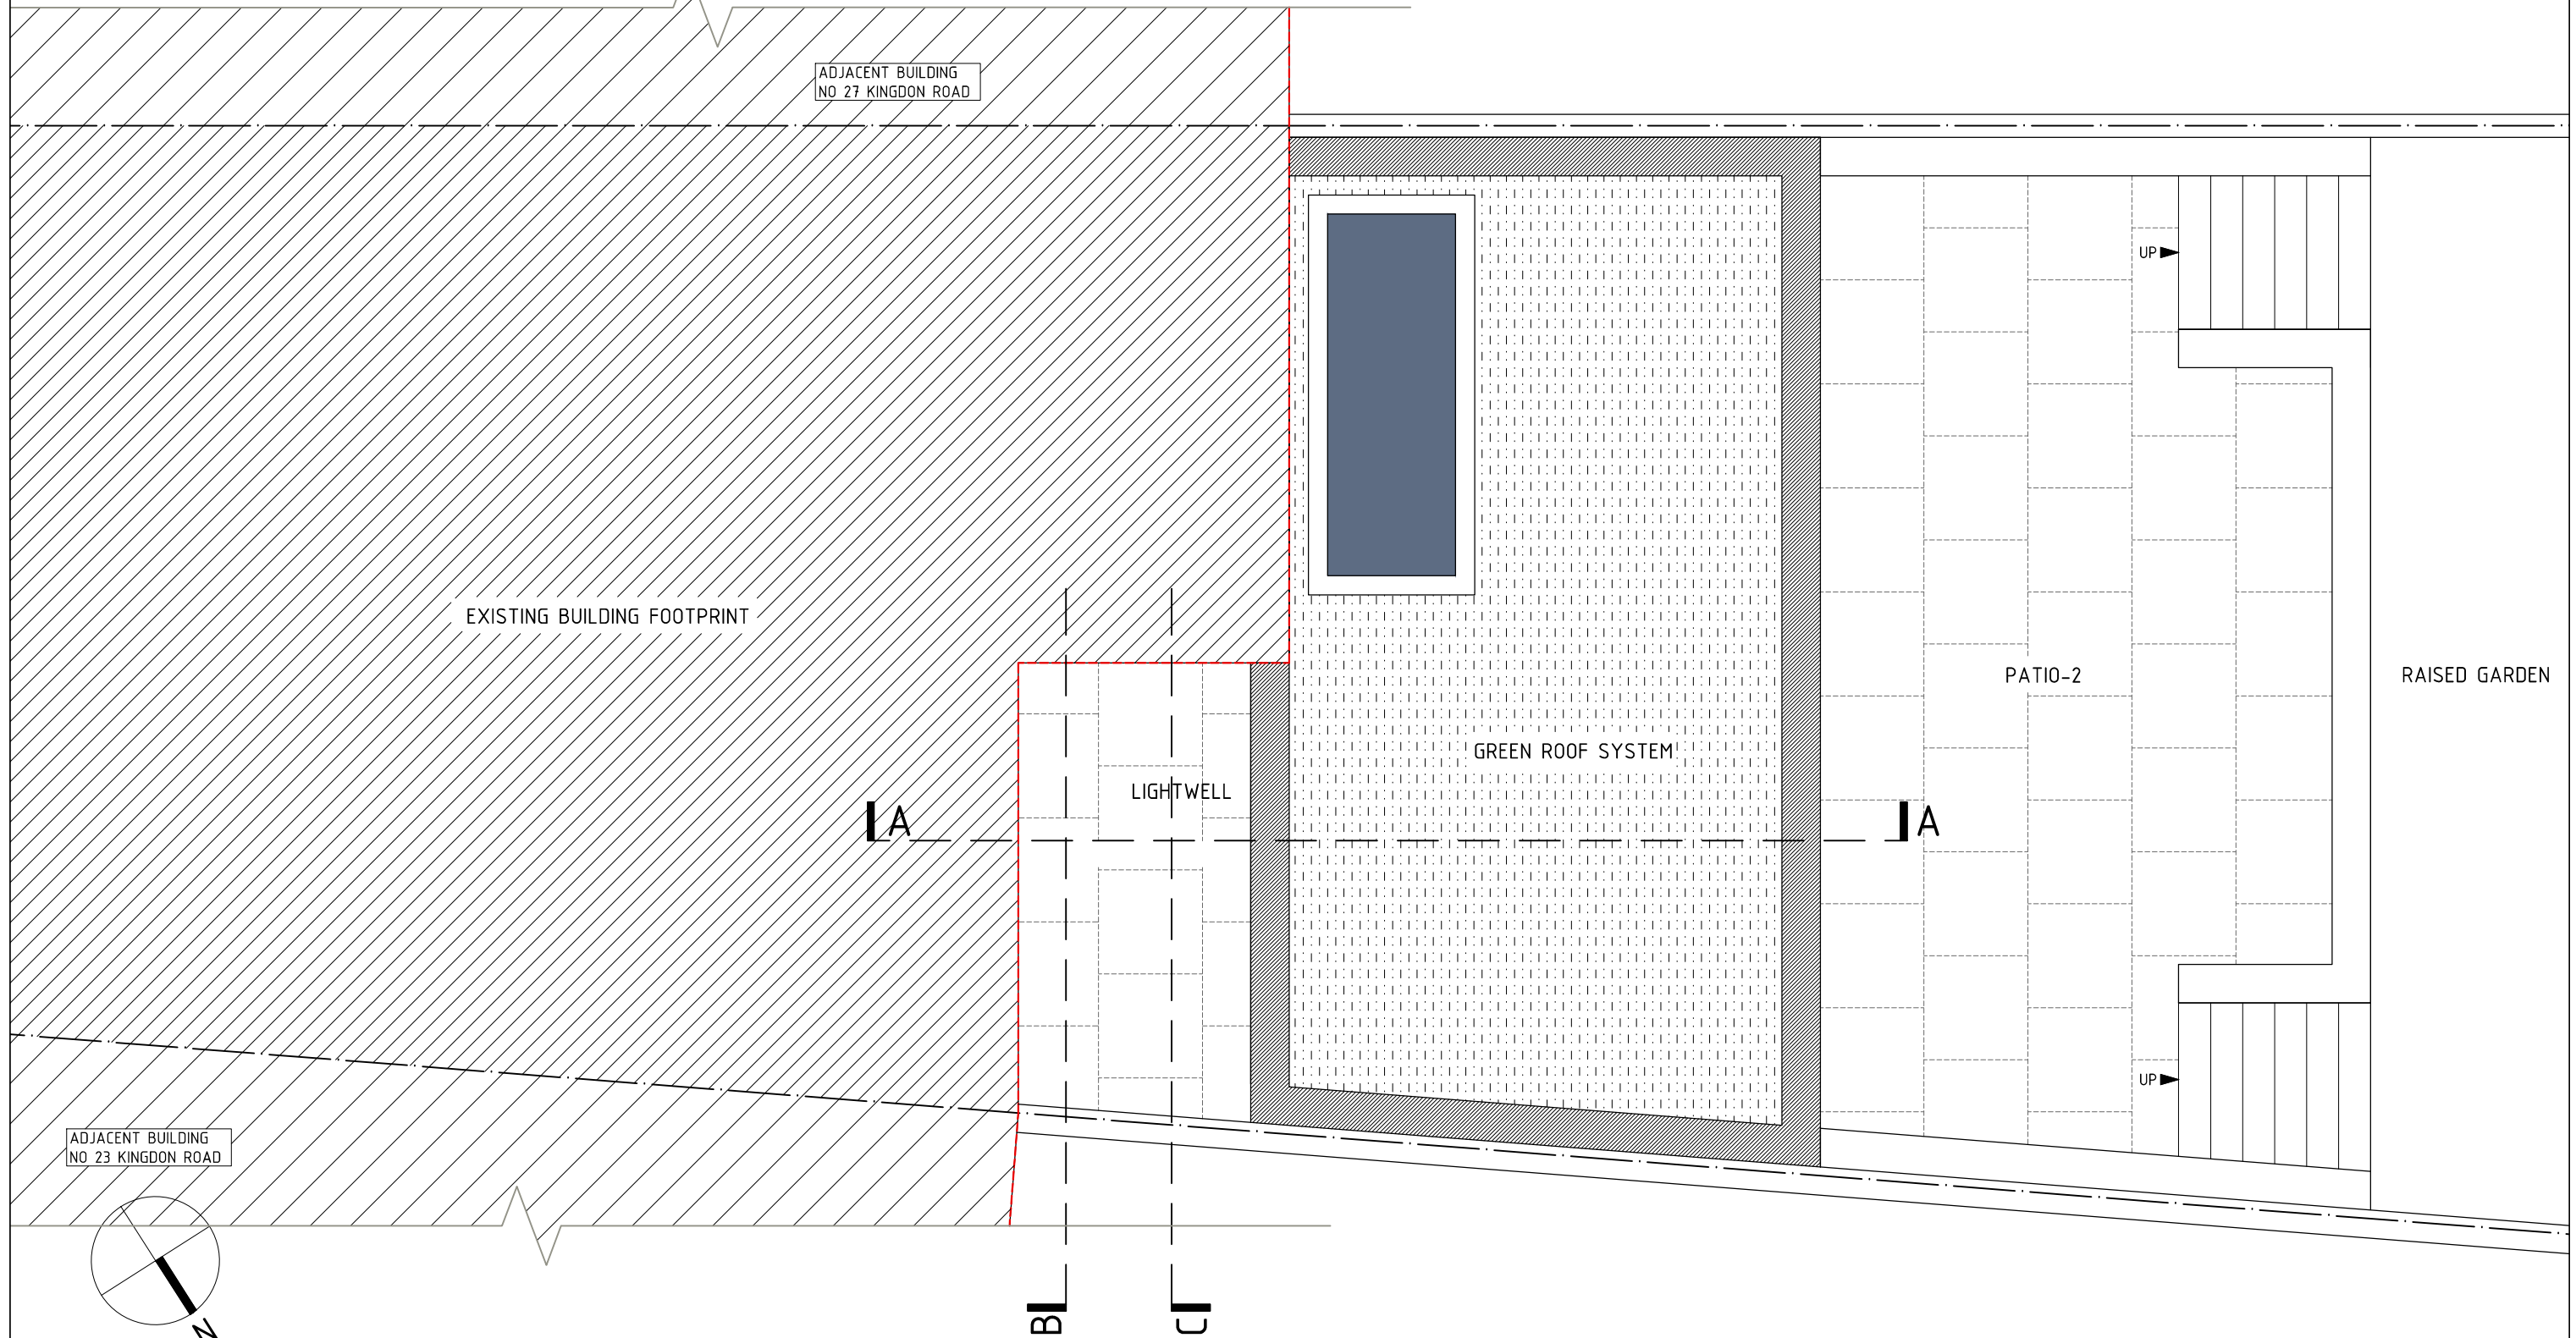

ADJACENT BUILDING
NO 23 KINGDON ROAD

ADJACENT BUILDING
NO 27 KINGDON ROAD

EXISTING BUILDING FOOTPRINT

LIGHTWELL

GREEN ROOF SYSTEM

PATIO-2


RAISED GARDEN

A


A

B

C

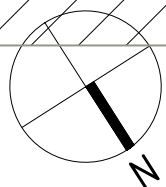

PROPOSED EXTENSION ROOF PLAN

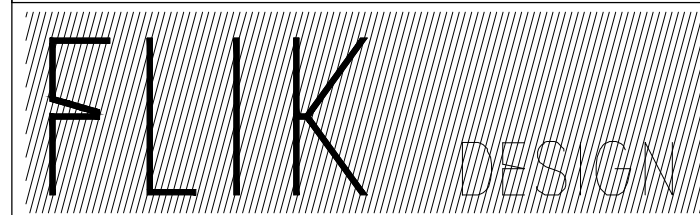

info@flikdesign.co.uk
www.flikdesign.co.uk
Flik Design Ltd architectural services

PROJECT ADDRESS: GARDEN FLAT, 25 KINGDON ROAD, NW6	PROPOSED EXTENSION ROOF PLAN		REVISION:
CLIENT NAME:	DRAWING NO: 15_106(PLA)102	DWG FILE: 15_106(PLA)100-300	•
	PROJECT STAGE: PLANNING	DRAWN: PZ	
	VERSION: -	SCALE: 1:50	DATE: FEB 2016
		SIZE: A3	

THIS DRAWING AND DESIGN IS THE PROPERTY OF FLIK DESIGN LTD AND MUST NOT BE ISSUED, LOANED OR COPIED WITHOUT WRITTEN CONSENT