
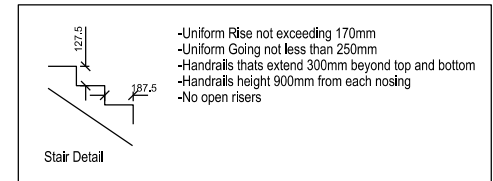


Notes
 -All dimensions to be checked on site.
 -Do not scale from this drawing
 -All dimensions are shown in mm unless otherwise stated
 -Refer to drawing Issue sheet for purpose of Issue
 -If in doubt ask
 -This drawing is Copyright © Llewelyn Davies

Unit Type 01	
GIA	121.5 sq m
Beds:	3
Persons:	5
Living area:	17.7
Kitchen/ dining area	15.5
Bed 1 area:	18.8
Bed 2 area:	12.5
Bed 3 area:	8.2

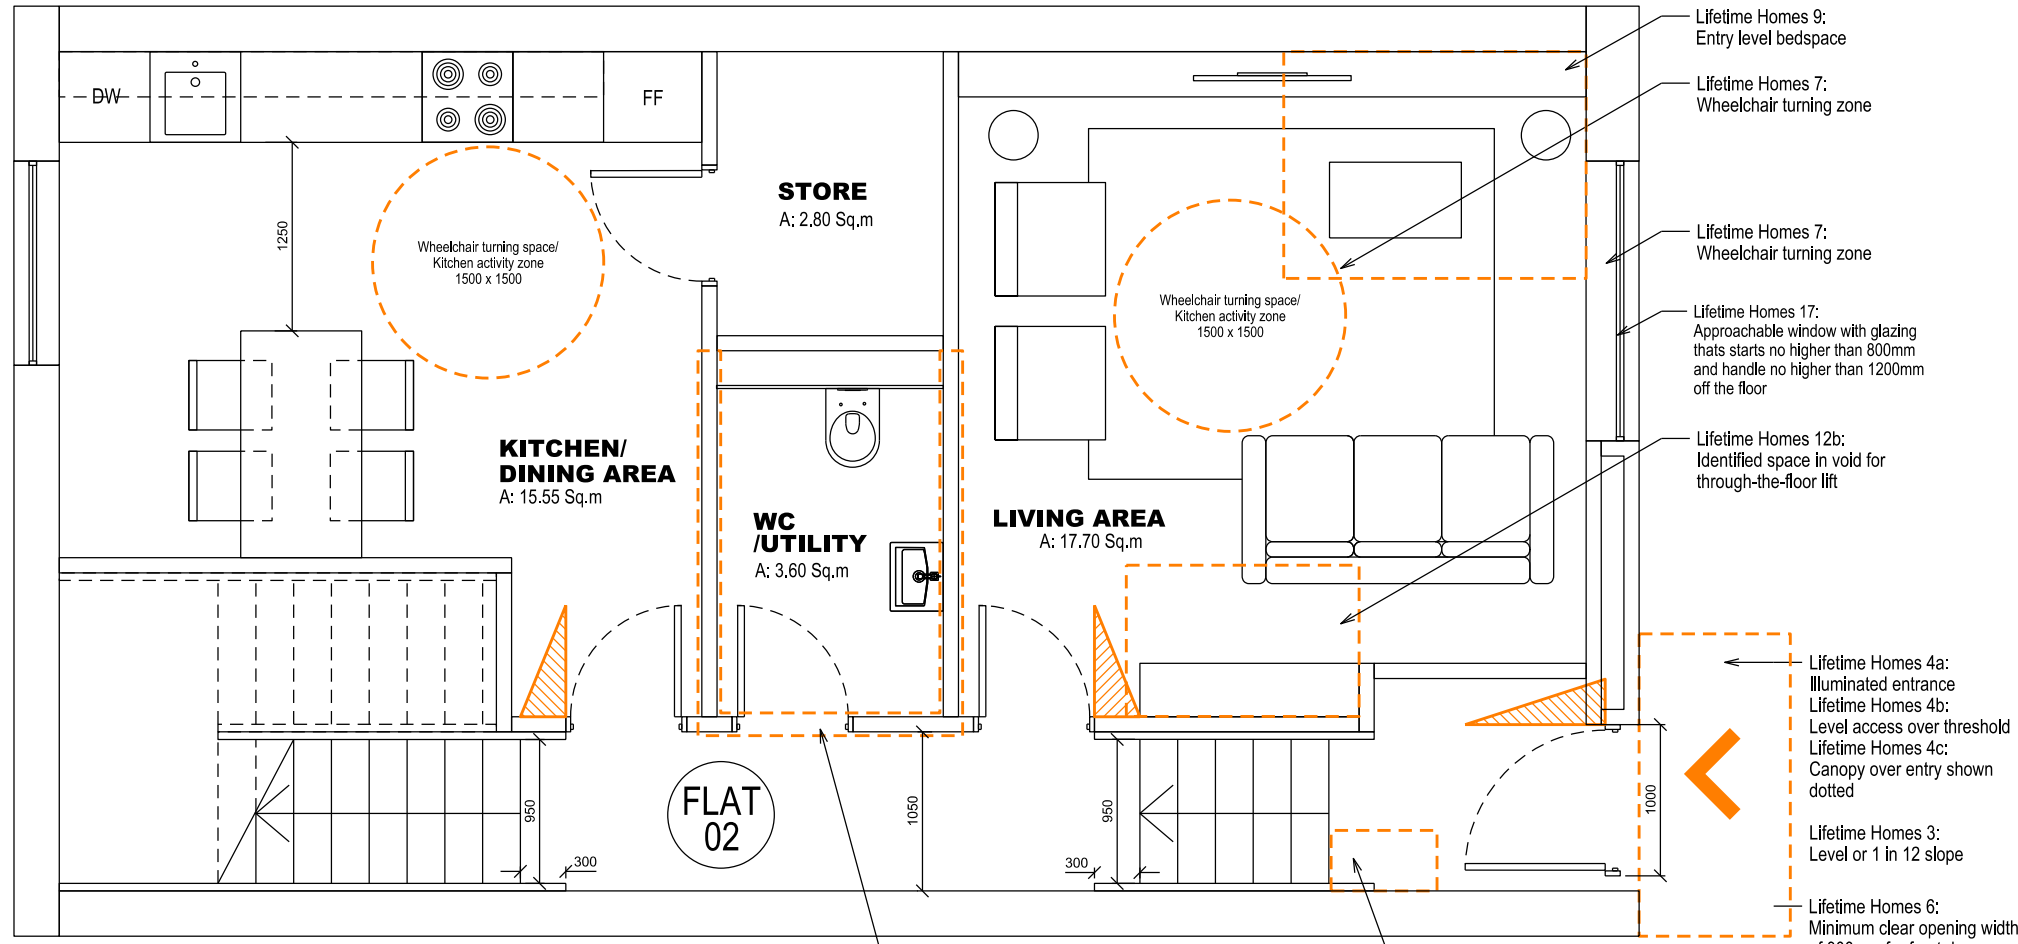

GROUND FLOOR

P4	PLANNING APP. AMENDMENT	15-05-18	ZL
P3	PLANNING APP. AMENDMENT	15-04-22	ZL
P2	PLANNING APP. AMENDMENT	15-03-27	ZL
P1	PLANNING APPLICATION	15-01-19	ZL
No.	Description	Date	By
Revisions			

Structural Consultant	Services Consultant
URS	ARUP
Project Manager	Cost Consultant
	Equals Consulting
Project Title	

Arthur Stanley House

Client
University College of London Hospitals Charity (UCLHC)

Drawing Title
Lifetime Homes

Unit Type 01 (Pages 1 of 2)

Job number	Drawing number	Revision
LD13 002.00	LFT - 001	P4


Scale @ A3
1:50

Date

Architects
LLEWELYN DAVIES

Notes
 -All dimensions to be checked on site.
 -Do not scale from this drawing
 -All dimensions are shown in mm unless otherwise stated
 -Refer to drawing Issue sheet for purpose of Issue
 -If in doubt ask
 -This drawing is Copyright © Llewelyn Davies

Unit Type 01	
GIA	121.25 sq m
Beds:	3
Persons:	5
Living/ Dining area:	17.7
Kitchen area:	15.5
Bed 1 area:	18.8
Bed 2 area:	12.5
Bed 3 area:	8.2

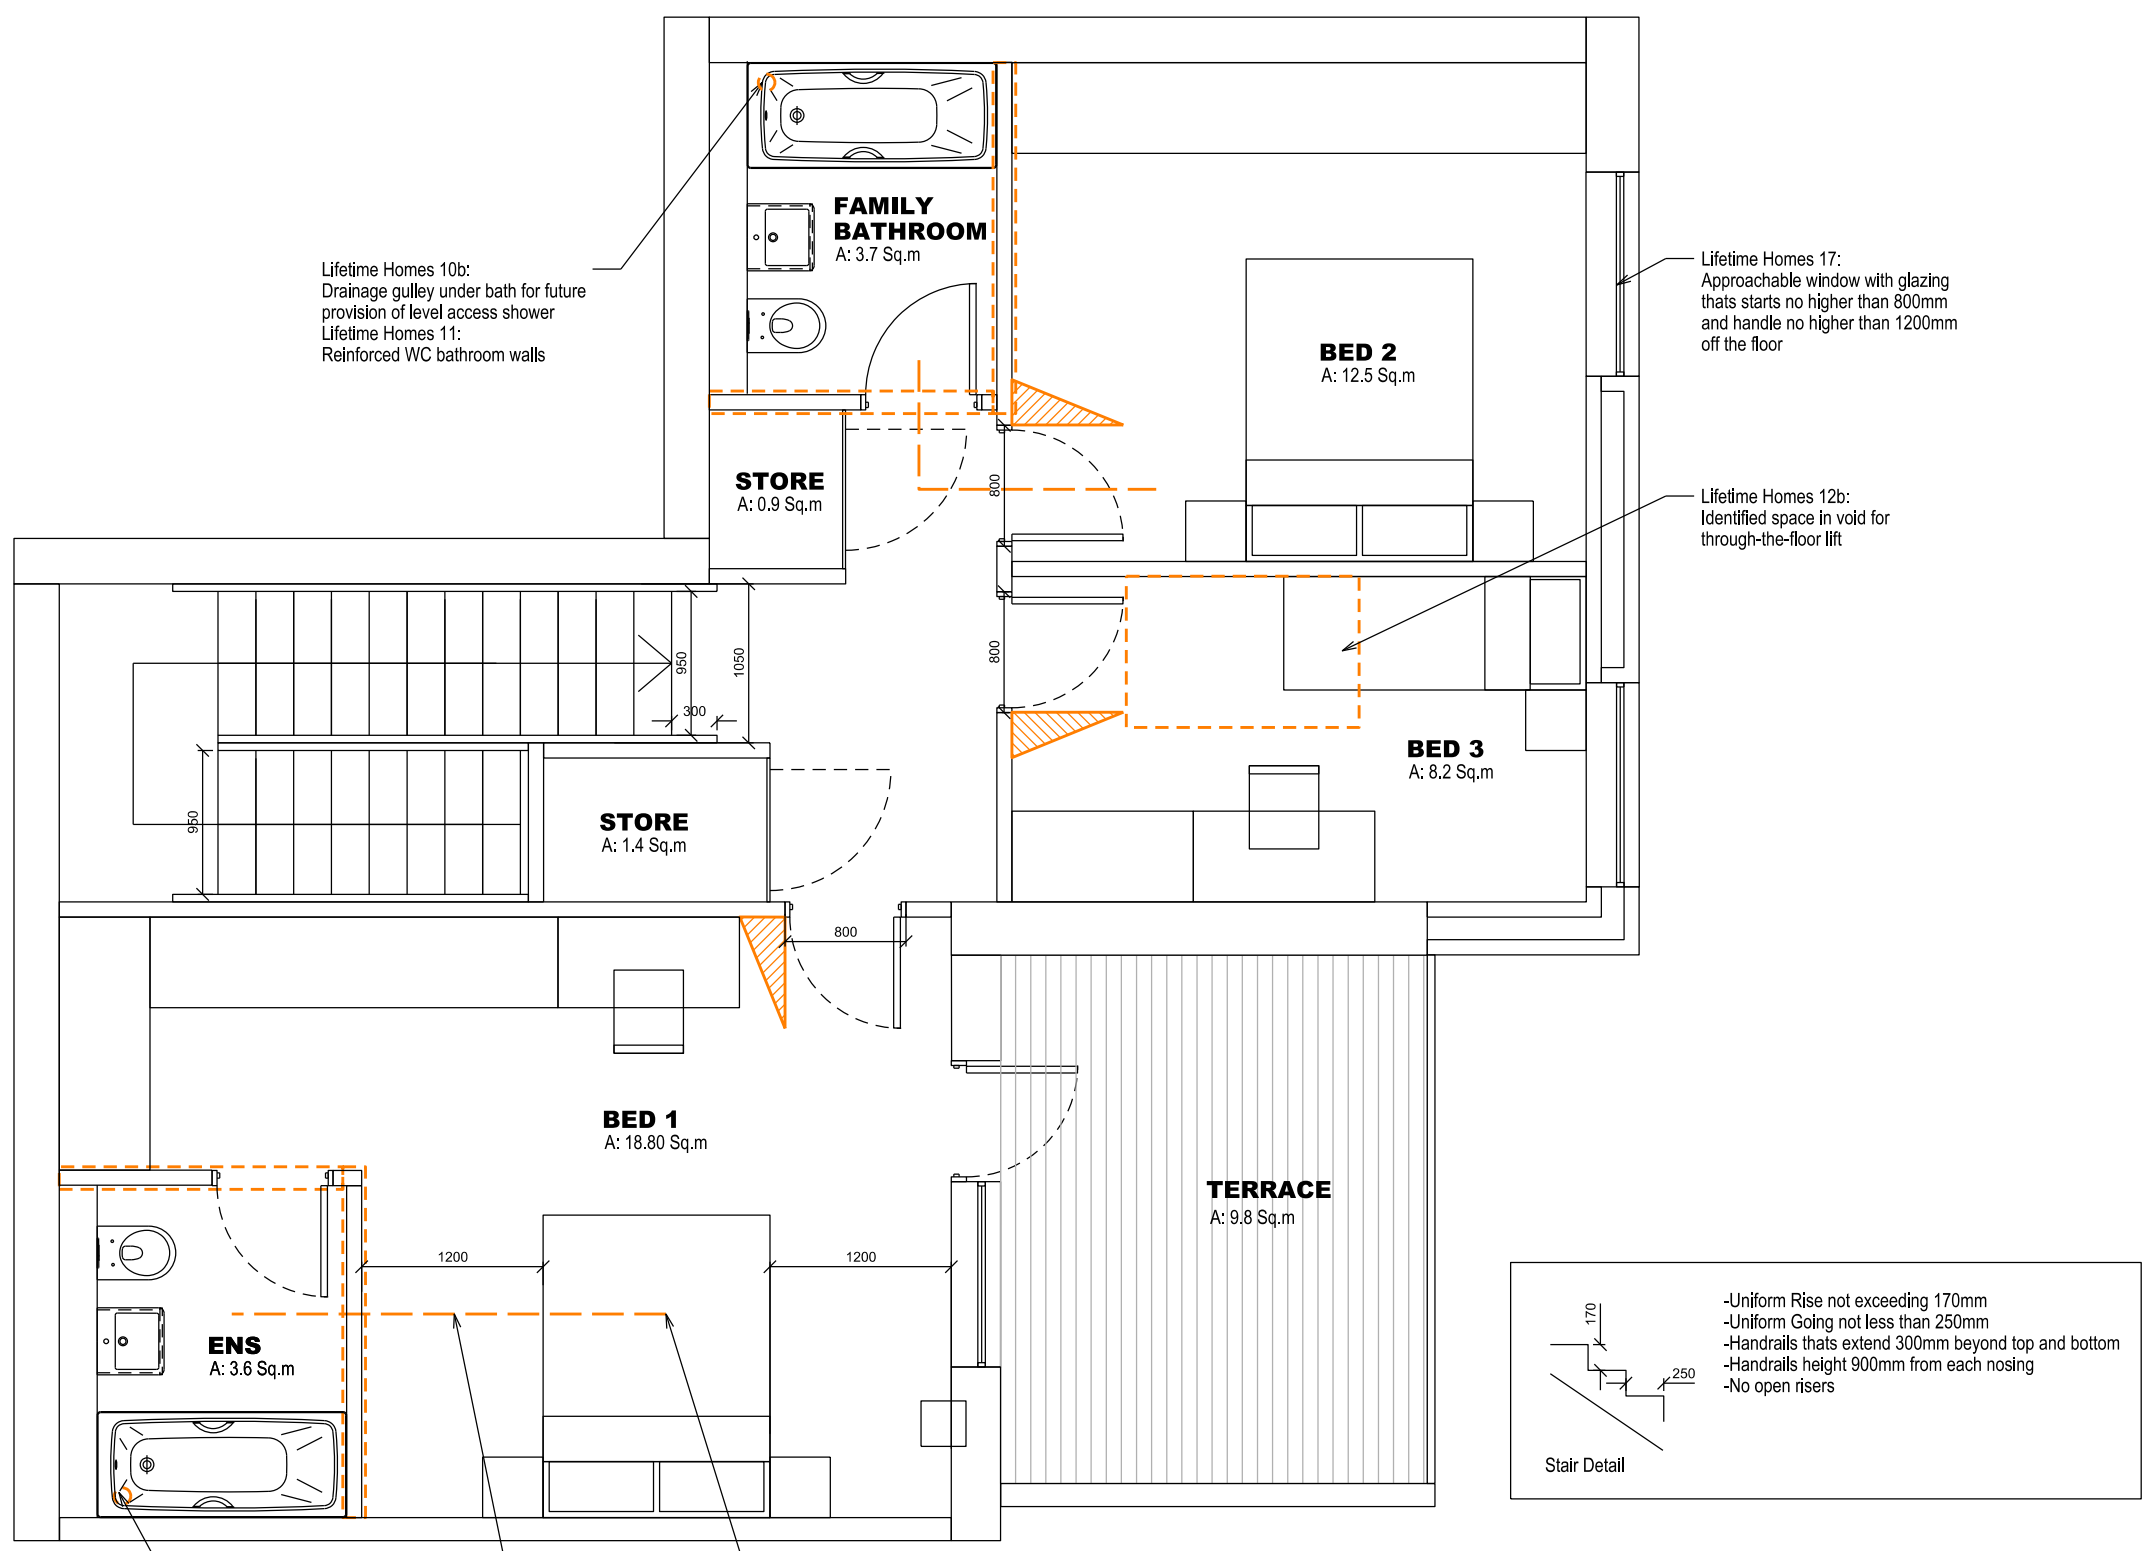

FIRST FLOOR

P4	PLANNING APP. AMENDMENT	15-05-18	ZL
P3	PLANNING APP. AMENDMENT	15-04-22	ZL
P2	PLANNING APP. AMENDMENT	15-03-27	ZL
P1	PLANNING APPLICATION	15-01-19	ZL
No.	Description	Date	By

Structural Consultant	Services Consultant
URS	ARUP
Project Manager	Cost Consultant
	Equals Consulting

Project Title
Arthur Stanley House

Client
University College of London Hospitals Charity (UCLHC)

Drawing Title
Lifetime Homes

Unit Type 01 (Pages 2 of 2)

Job number	Drawing number	Revision
LD13 002.00	LFT - 002	P4


Scale @ A3
1:50

Date

Architects
LLEWELYN DAVIES

Notes
 -All dimensions to be checked on site.
 -Do not scale from this drawing
 -All dimensions are shown in mm unless otherwise stated
 -Refer to drawing Issue sheet for purpose of Issue
 -If in doubt ask
 -This drawing is Copyright © Llewelyn Davies

Unit Type 02	
GIA 129.5 sq m	
Beds:	3
Persons:	5
Living/ Dining	
Kitchen area:	39.0
Bed 1 area:	25.0
Bed 2 area:	11.3
Bed 3 area:	8.1

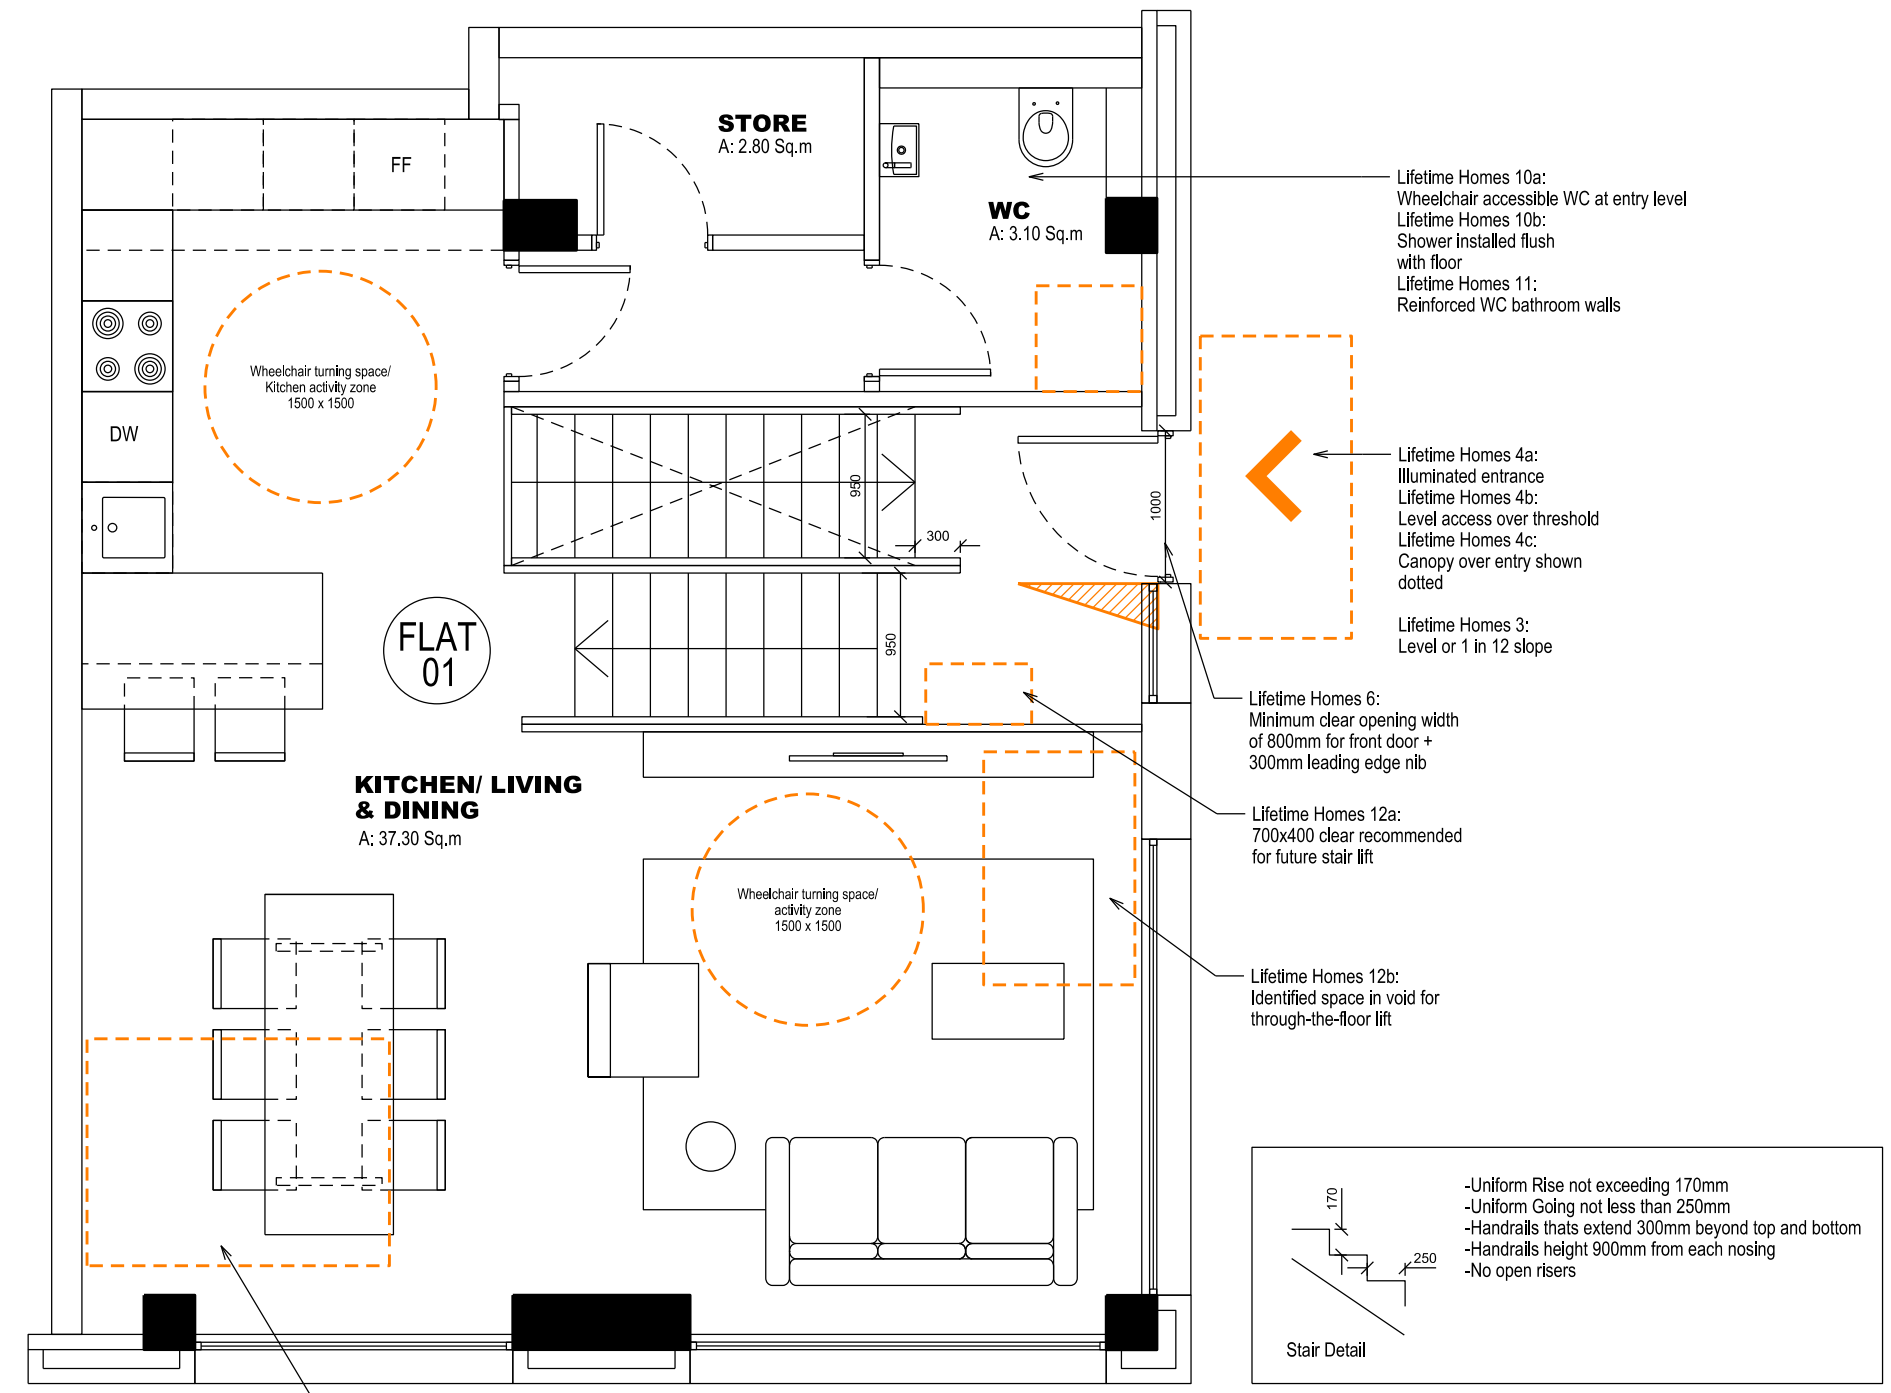

GROUND FLOOR

P3	PLANNING APP. AMENDMENT	15-05-18	ZL
P2	PLANNING APP. AMENDMENT	15-04-22	ZL
P1	PLANNING APPLICATION	15-01-19	ZL
No.	Description	Date	By
Revisions			

Structural Consultant	Services Consultant
URS	ARUP
Project Manager	Cost Consultant
	Equals Consulting

Project Title
Arthur Stanley House

Client
University College of London Hospitals Charity (UCLHC)

Drawing Title
Lifetime Homes

Unit Type 02 (Page 1 of 2)



Job number	Drawing number	Revision
LD13 002.00	LFT - 003	P3

Scale @ A3
1:50
 Date

Architects
LLEWELYN DAVIES

Notes
 -All dimensions to be checked on site.
 -Do not scale from this drawing
 -All dimensions are shown in mm unless otherwise stated
 -Refer to drawing Issue sheet for purpose of Issue
 -If in doubt ask
 -This drawing is Copyright © Llewelyn Davies

Unit Type 02	
GIA 129.50 sq m	
Beds:	3
Persons:	5
Living/ Dining	
Kitchen area:	39.0
Bed 1 area:	25.0
Bed 2 area:	11.3
Bed 3 area:	8.1

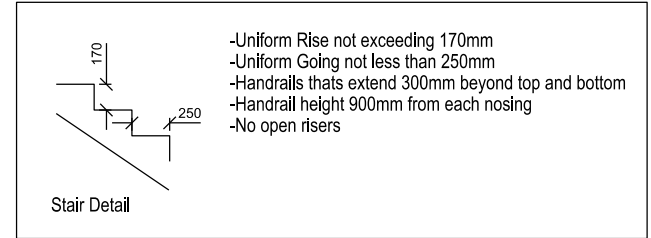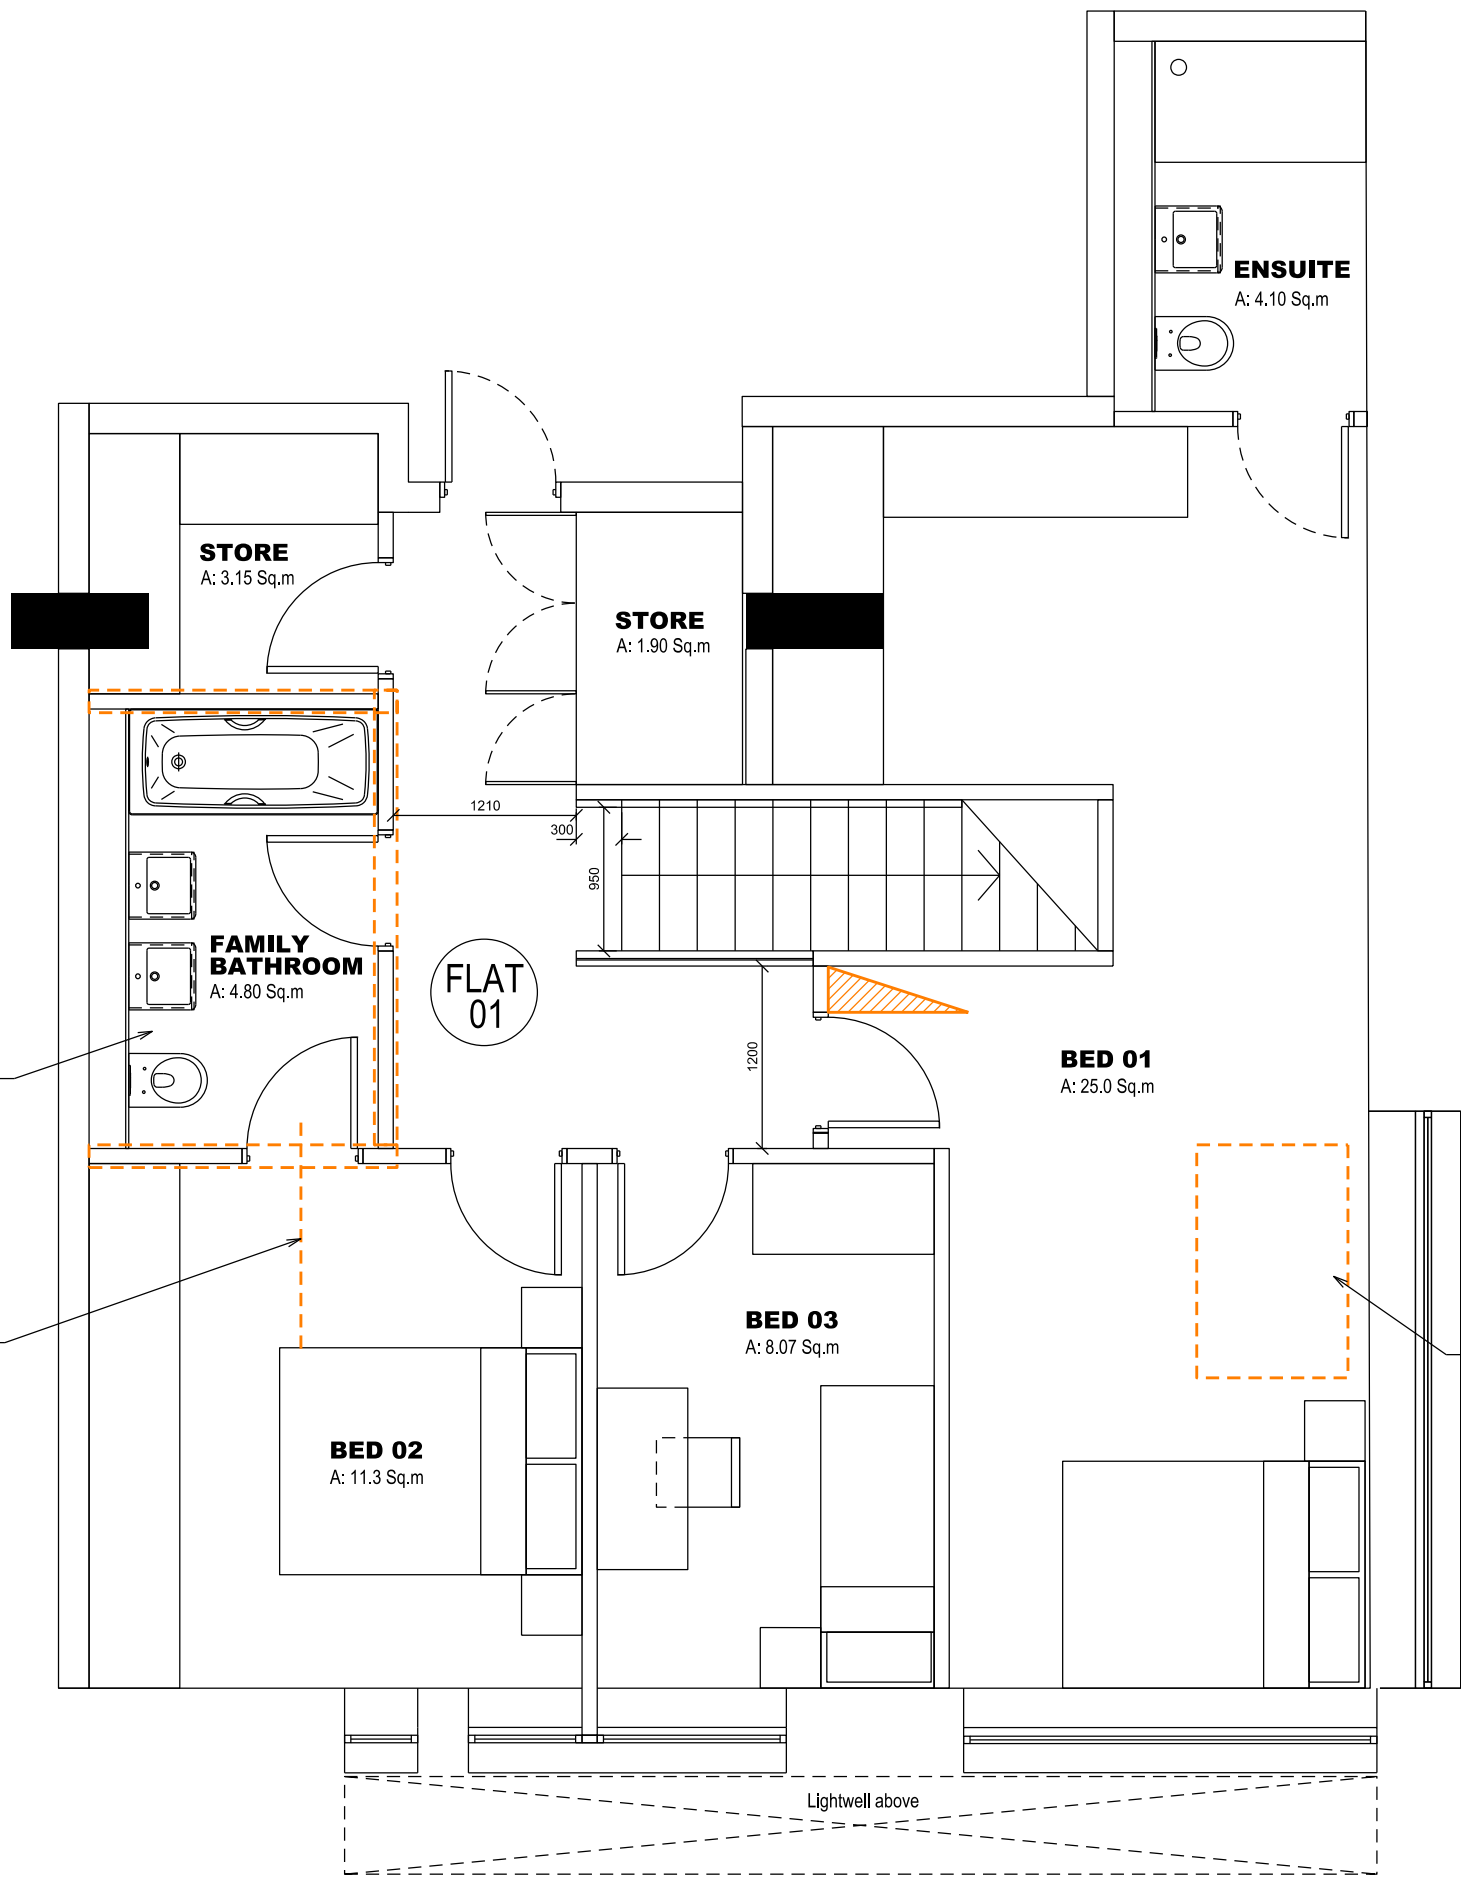

Lifetime Homes 10b:
 Drainage gulley under bath for future
 provision of level access shower
 Lifetime Homes 11:
 Reinforced WC bathroom walls

Lifetime Homes 13:
 Tracking hoist route

Lifetime Homes 12b:
 Identified space in void for
 through-the-floor lift

P3	PLANNING APP. AMENDMENT	15-05-18	ZL
P2	PLANNING APP. AMENDMENT	15-04-22	ZL
P1	PLANNING APPLICATION	15-01-19	ZL
No.	Description	Date	By
Revisions			

Structural Consultant	Services Consultant
URS	ARUP
Project Manager	Cost Consultant
	Equals Consulting

Project Title
Arthur Stanley House

Client
**University College of London
 Hospitals Charity (UCLHC)**

Drawing Title
Lifetime Homes

Unit Type 02 (Page 2 of 2)

Job number	Drawing number	Revision
LD13 002.00	LFT - 004	P3



Scale @ A3
1:50
 Date

Architects
LLEWELYN DAVIES

BASEMENT -1

Notes
 -All dimensions to be checked on site.
 -Do not scale from this drawing
 -All dimensions are shown in mm unless otherwise stated
 -Refer to drawing Issue sheet for purpose of Issue
 -If in doubt ask
 -This drawing is Copyright © Llewelyn Davies

Unit Type 06	
GIA 118.5 sq m	
Beds:	3
Persons:	5
Living/ Dining area:	17.7
Kitchen area:	15.5
Bed 1 area:	15.7
Bed 2 area:	13.4
Bed 3 area:	8.9

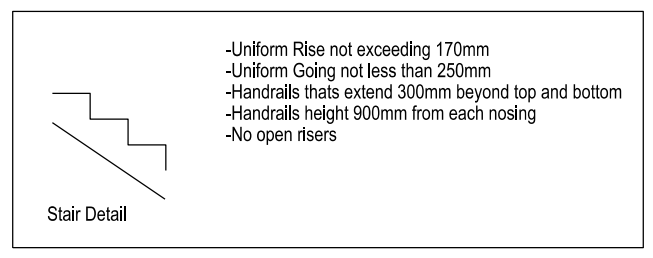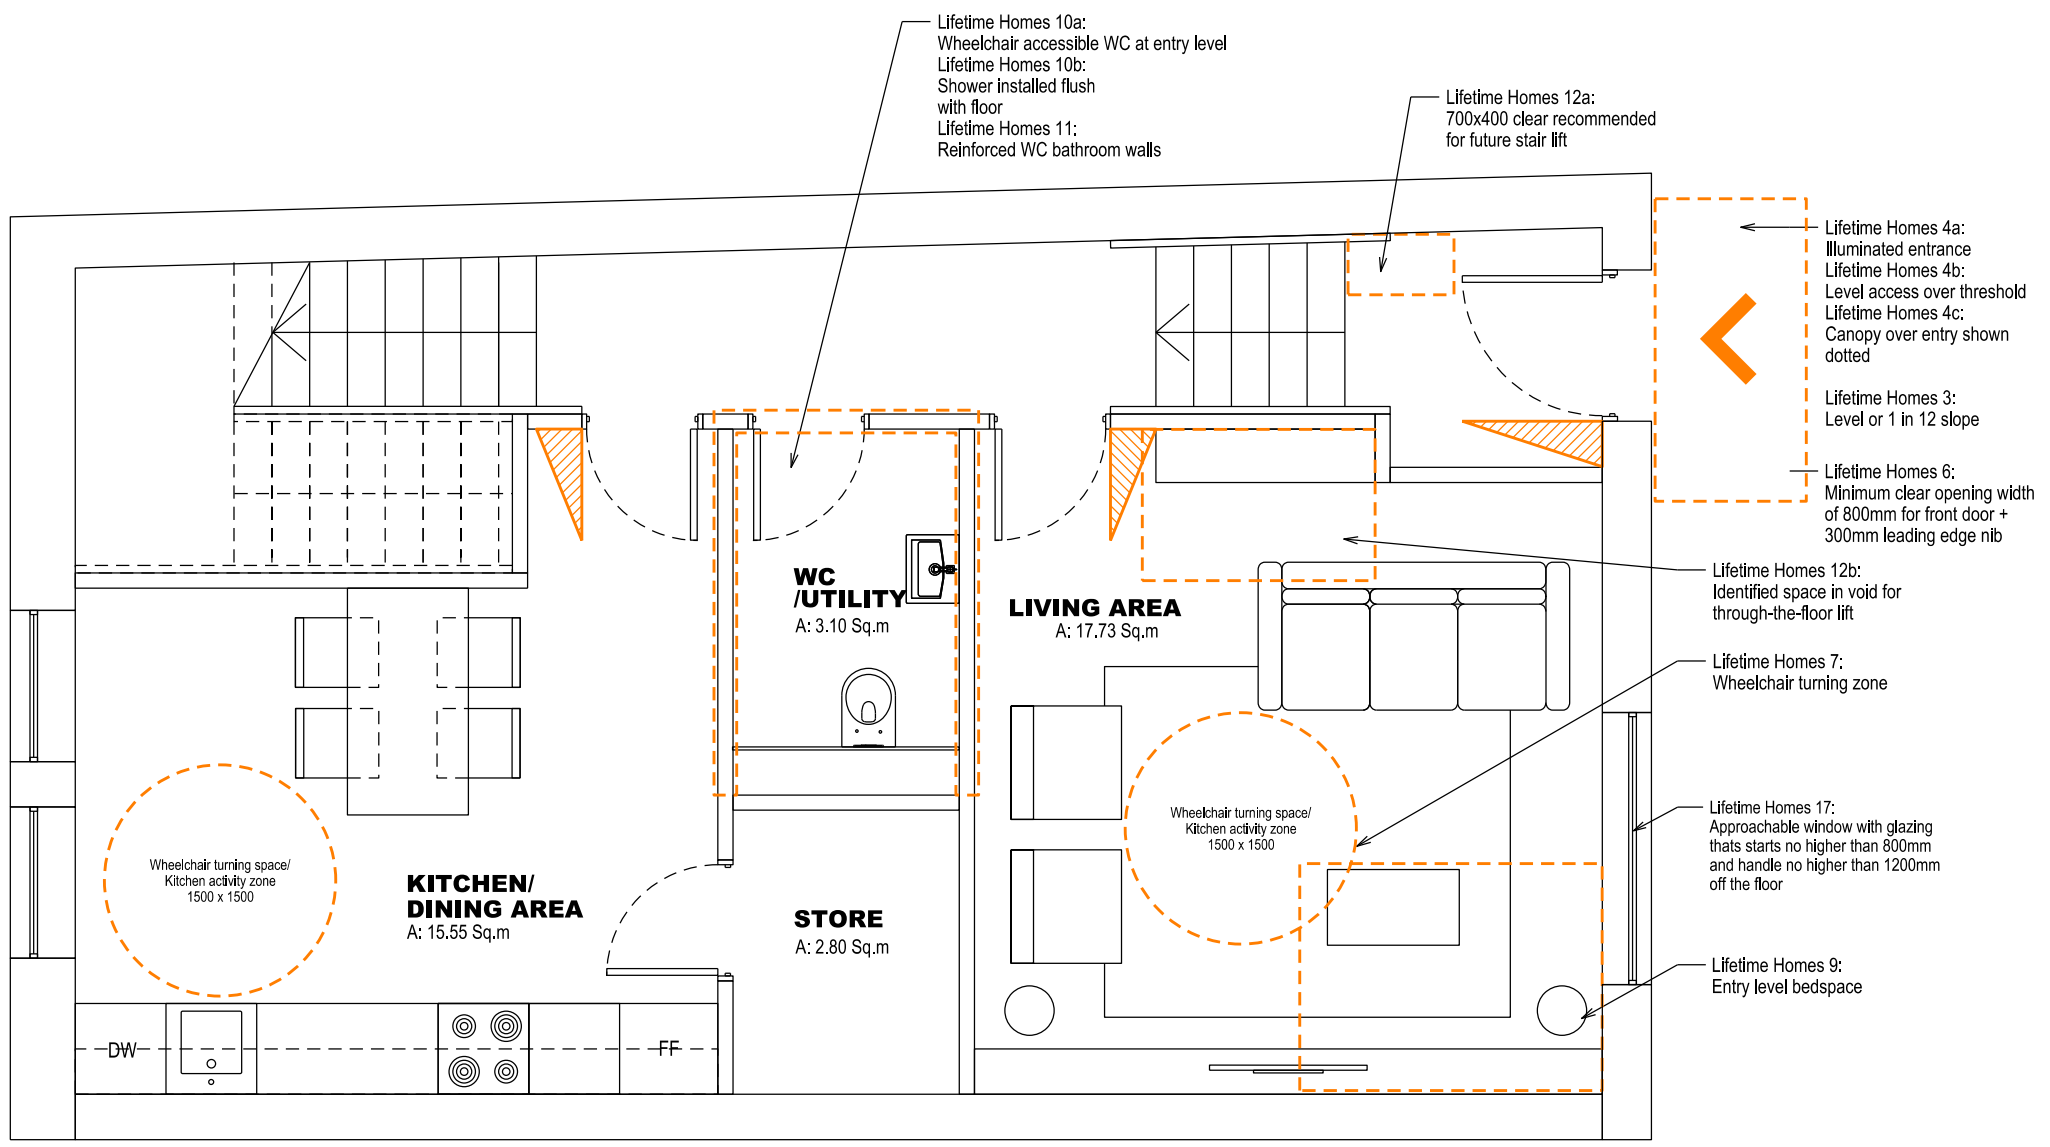

GROUND FLOOR

P2	PLANNING APP. AMENDMENTS	15-05-18	ZL
P1	PLANNING APP. AMENDMENTS	15-04-22	ZL
No.	Description	Date	By
Revisions			

Structural Consultant	Services Consultant
URS	ARUP
Project Manager	Cost Consultant
	Equals Consulting

Project Title
Arthur Stanley House

Client
University College of London Hospitals Charity (UCLHC)

Drawing Title
Lifetime Homes

Unit Type 06 (Pages 1 of 2)

Job number	Drawing number	Revision
LD13 002.00	LFT - 013	P2


Scale @ A3
1:50

Date

Architects
LLEWELYN DAVIES

Notes
 -All dimensions to be checked on site.
 -Do not scale from this drawing
 -All dimensions are shown in mm unless otherwise stated
 -Refer to drawing Issue sheet for purpose of Issue
 -If in doubt ask
 -This drawing is Copyright © Llewelyn Davies

Unit Type 06	
GIA	118.5 sq m
Beds:	3
Persons:	5
Living/ Dining area:	17.7
Kitchen area:	15.5
Bed 1 area:	15.7
Bed 2 area:	13.4
Bed 3 area:	8.9

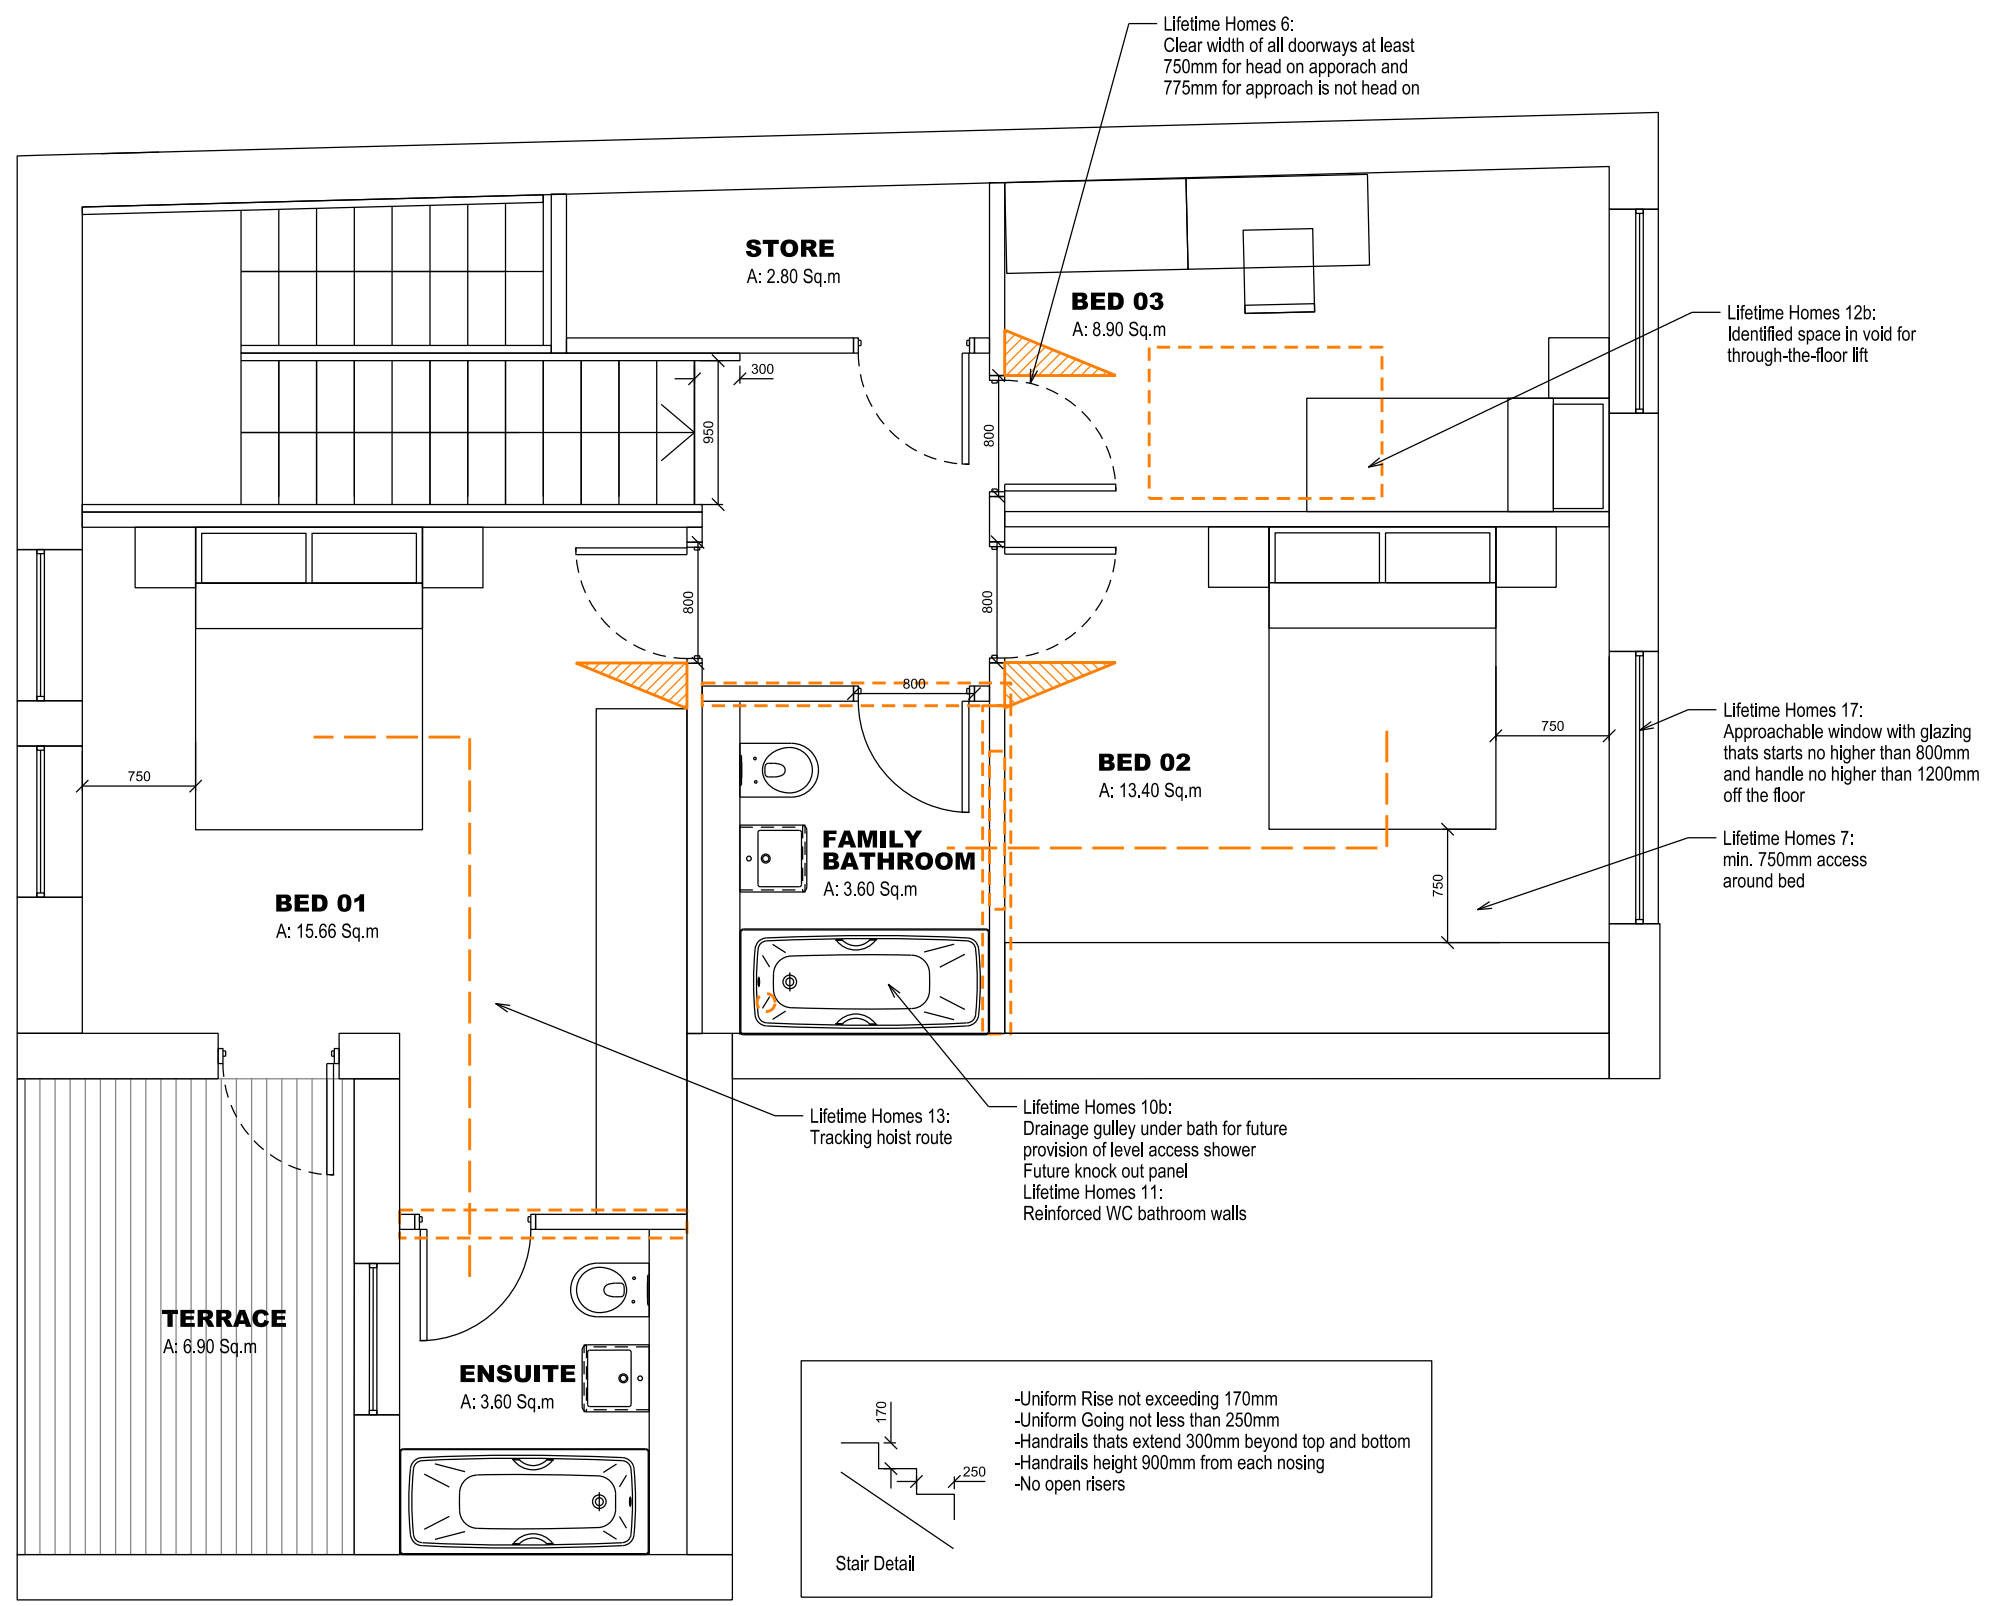

FIRST FLOOR

P2	PLANNING APP. AMENDMENTS	15-05-18	ZL
P1	PLANNING APP. AMENDMENTS	15-04-22	ZL
No.	Description	Date	By
Revisions			

Structural Consultant	Services Consultant
URS	ARUP
Project Manager	Cost Consultant
	Equals Consulting

Project Title
Arthur Stanley House

Client
University College of London Hospitals Charity (UCLHC)

Drawing Title
Lifetime Homes


Unit Type 06 (Pages 2 of 2)

Job number	Drawing number	Revision
LD13 002.00	LFT - 014	P2

Scale @ A3
1:50

Date

Architects
LLEWELYN DAVIES

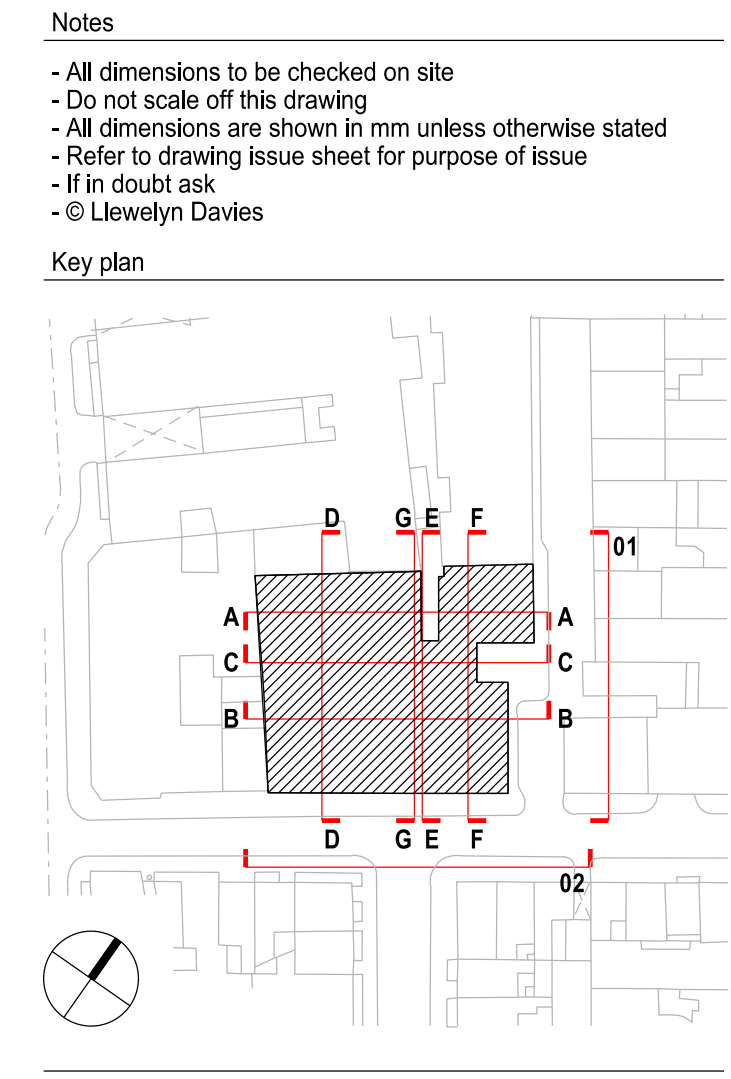

- Notes
- All dimensions to be checked on site
 - Do not scale off this drawing
 - All dimensions are shown in mm unless otherwise stated
 - Refer to drawing issue sheet for purpose of issue
 - If in doubt ask
 - © Lewelyn Davies
- Key plan
- UNIT MIX:
- Market Housing: 1x 2 bedroom townhouse (Flat 1)
 - Affordable Housing: 2x 3 bedroom townhouse (Flat 2 & 3)
 - Commercial Area
- Affordable Housing
 - Affordable Housing Circulation & Support Areas
 - Commercial/ Offices
 - Commercial/ Offices Circulation & Support Areas
 - WC
 - Market Housing
 - Market Housing Circulation & Support Areas
 - Shared Bin Stores
 - Plant

P8	Planning Amendments	15-05-18	ZL
P7	Planning Amendments	15-04-17	ZL
P6	PLANNING APPLICATION	15-01-19	ZL
P5	For Design Team Review	15-01-09	ZL
P4	For Design Team Review	14-12-12	ZL
P3	For Design Team Review	14-11-28	AG
P2	For Design Team Review	14-11-17	AG
P1	For Design Team Review	14-10-24	AG
No.	Description	Date	By
	Revisions		

Structural Consultant	Services Consultant
URS	ARUP
Project Manager	Cost Consultant
-	Equals Consulting
Project Title	
Arthur Stanley House	

Client
University College of London Hospitals Charity (UCLHC)

Drawing Title
Option A4
Proposed Floor Plan
Level 00

Project Number	Drawing Number	Revision
LD13 002.00	- P_A4_00	P8

Scale @ A1
1:100
Date
14-10-24

Architects

LLEWELYN DAVIES

3rd floor | 3-5 Rathbone Place | London | W1T 1HJ
T +44(0)20 7907 7900 | E london@ldavies.com
www.ldavies.com