

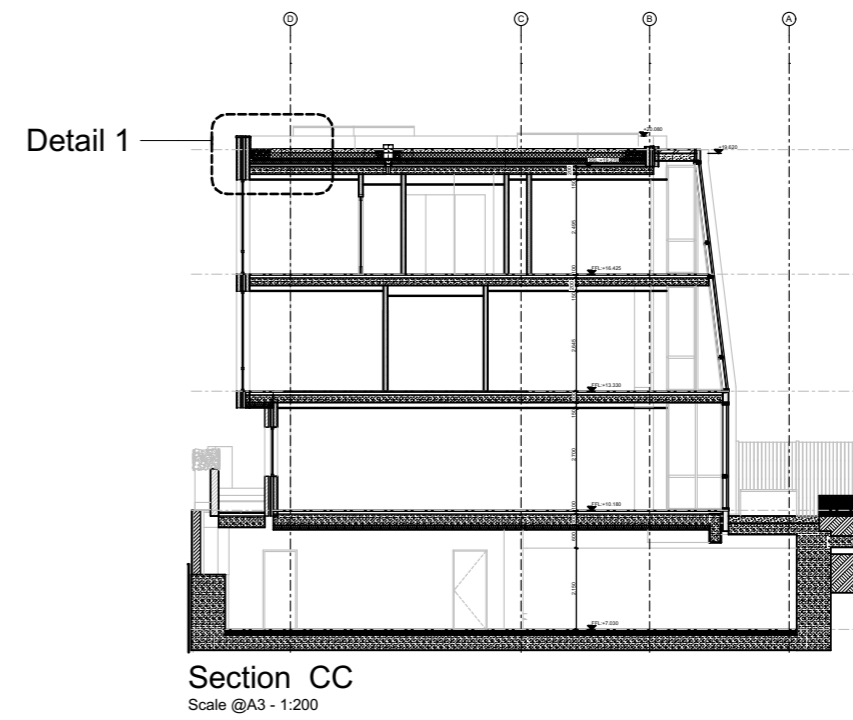



Detail 1; Section CC
Scale @A3 - 1:20
Typical parapet detail

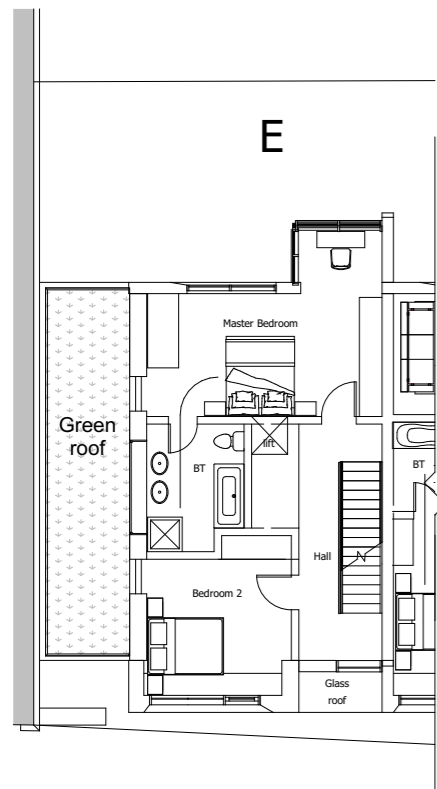


Section CC
Scale @A3 - 1:200

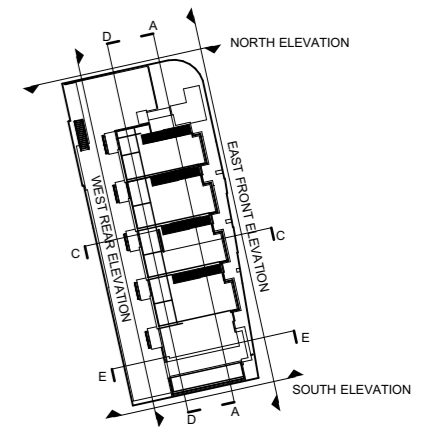

FIRST FLOOR, PART PLAN
Scale 1:200

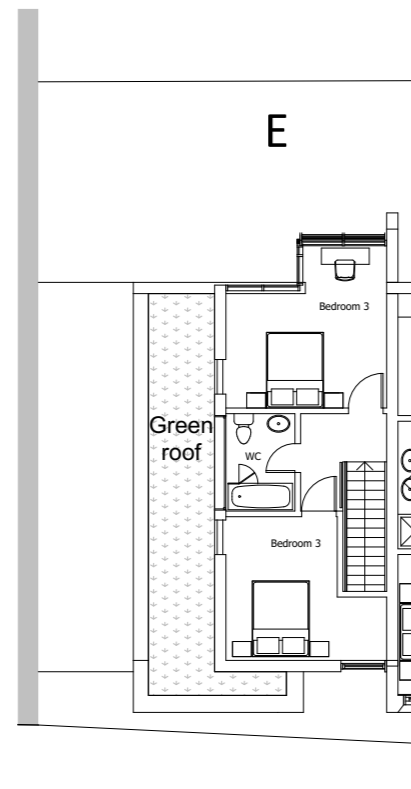

SECOND FLOOR, PART PLAN
Scale 1:200


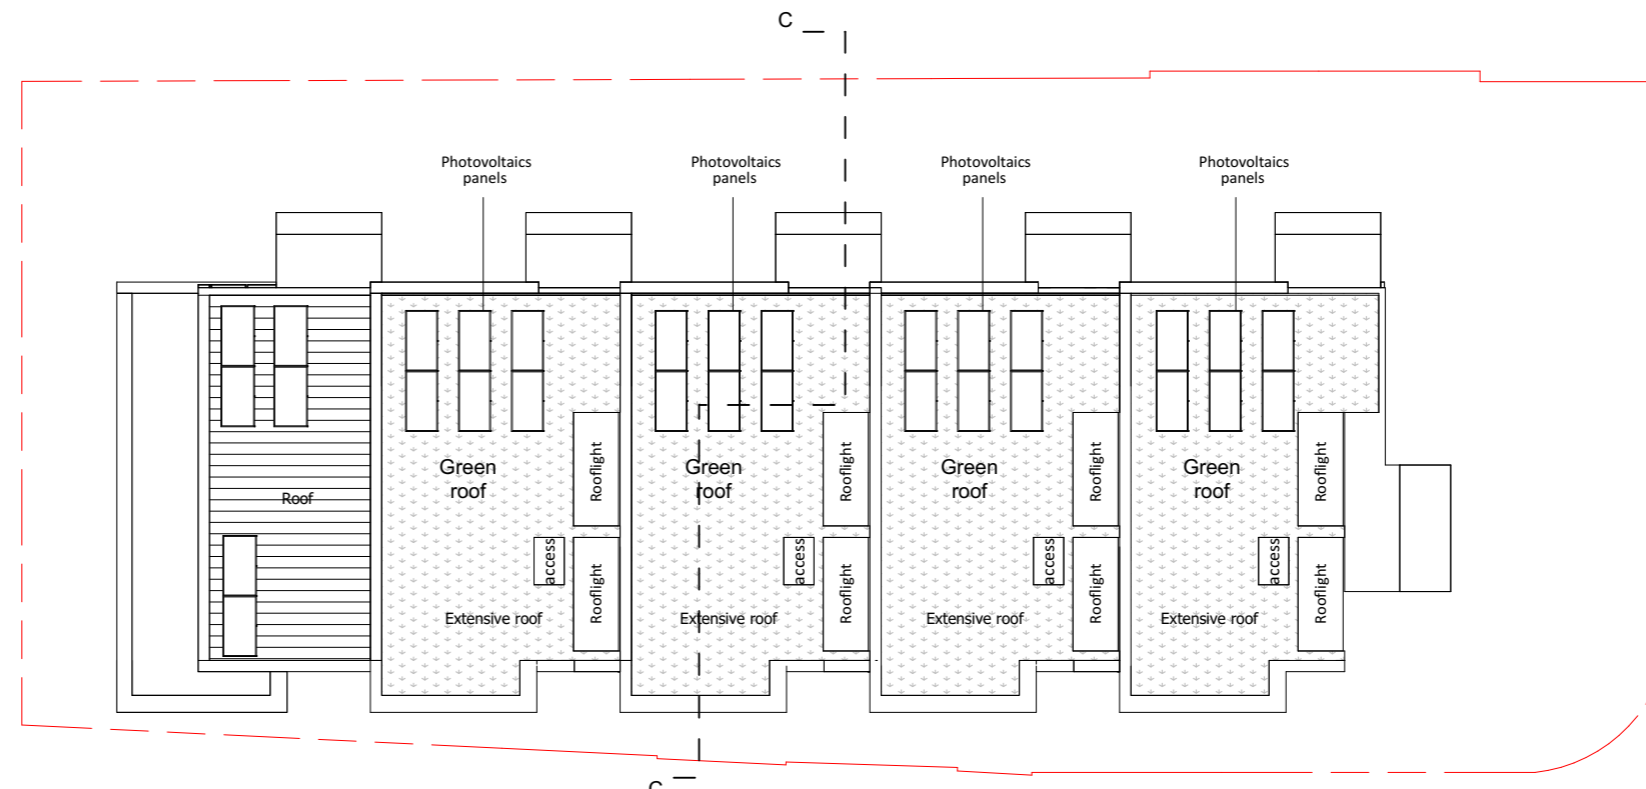


ROOF PLAN
Scale 1: 200

Notes:
Do not Scale from this drawing Use figured dimensions only

This drawing is the copyright of the architect and may not be reproduced without permission.
This scheme is subject to all necessary consents.
Dimensions, areas and levels where given are approximate and subject to site survey. All dimensions are to be checked on site. Any discrepancies are to be reported to the architect before the work commences. Figured dimensions only are to be taken from this drawing.
This drawing is to be read in conjunction with all relevant consultants' and/or specialists drawings/documents and any discrepancies or variations are to be notified to the architect before the affected work commences.

Rev	Date	By	Description
A	17.02.16		First issue for discharge of conditions

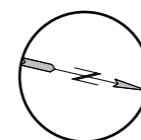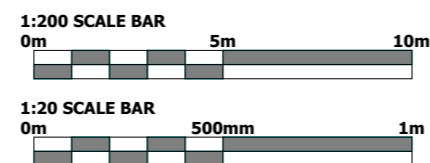

Client:

Status:

PLANNING



Kalkwarf Architects
46-48 Grosvenor Gardens, London. SW1W 0EB
Telephone 020 7160 0860

Project:
Adelaide Road
Drawing:
Green Roof Details

Scale(s)	Date	Drawn	Checked
As shown	17/02/2016	KA	KA
Project No:	Drawing No:	Revision:	
15233	010	A	