




PROPOSED SIDE ELEVATION

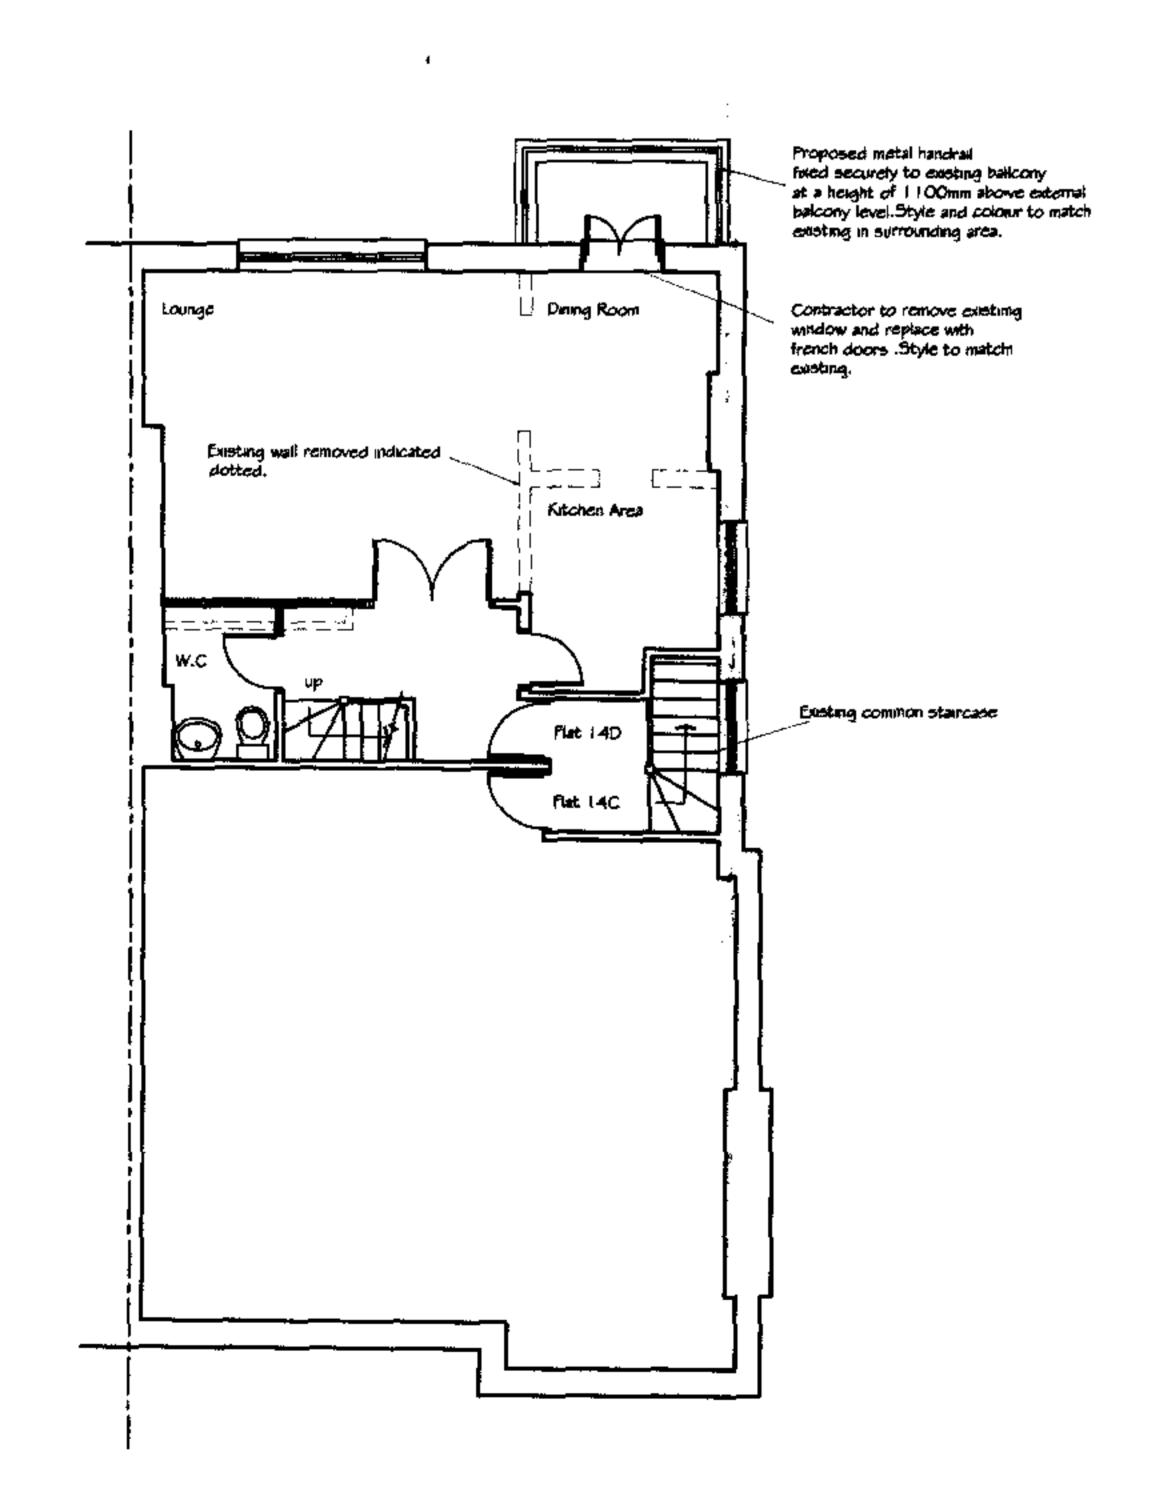

FIRST FLOOR PLAN

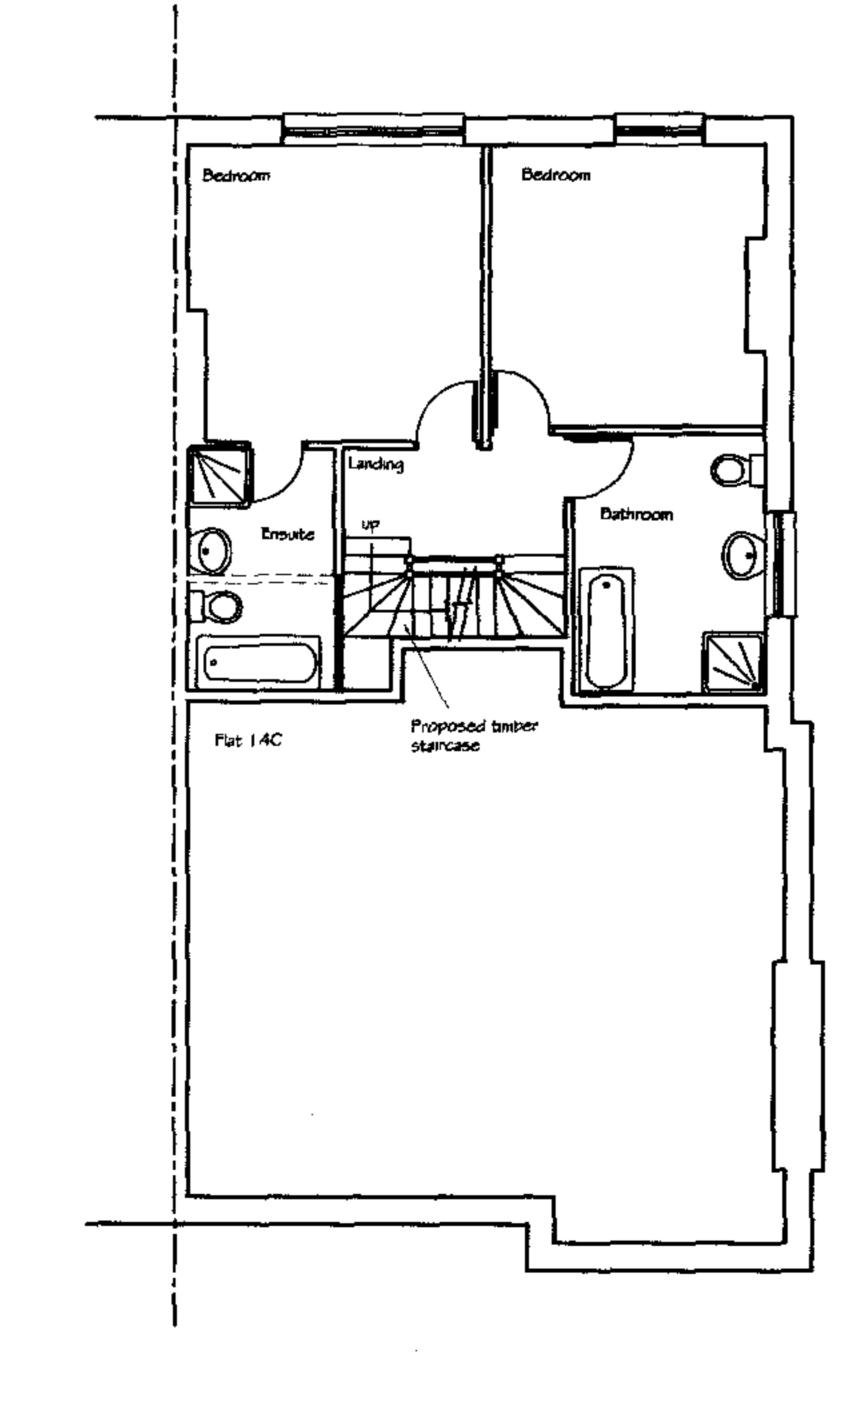

SECOND FLOOR PLAN

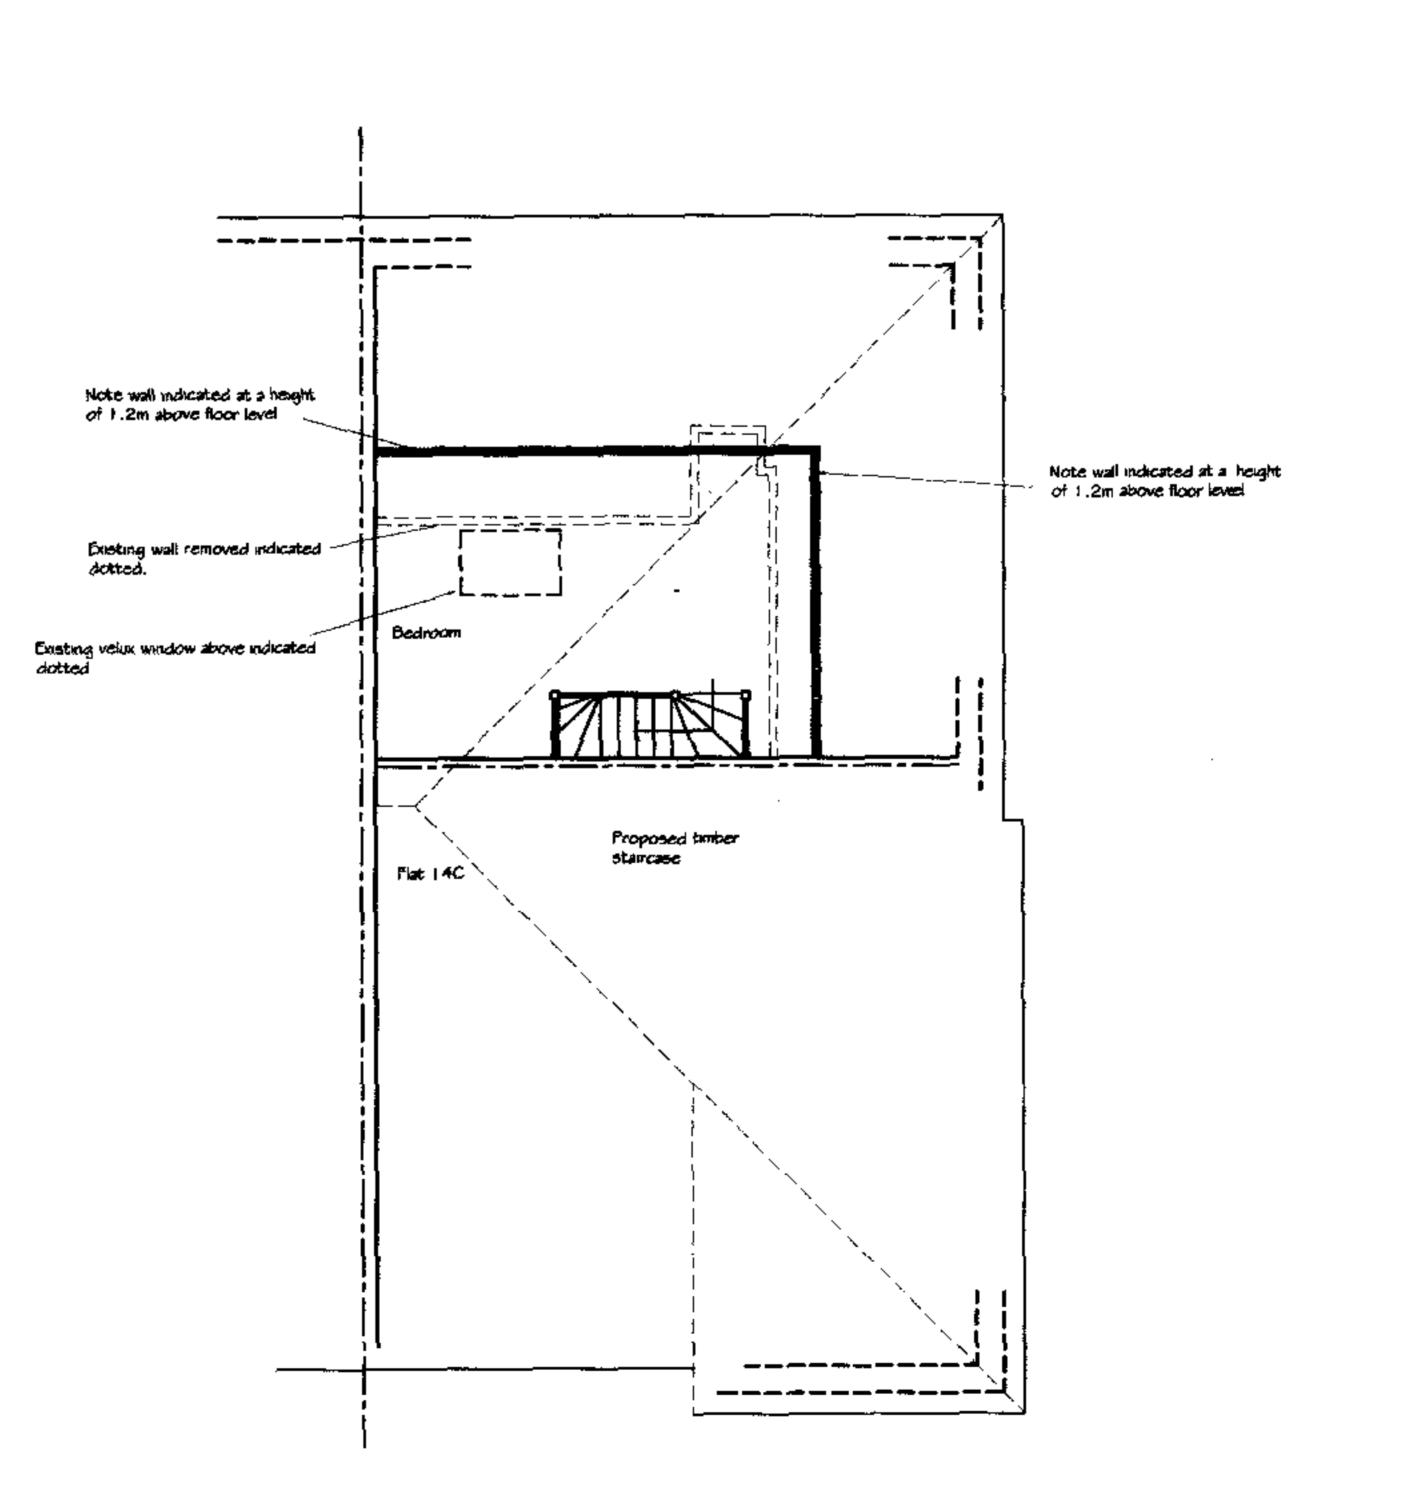

THIRD FLOOR PLAN

NOTES & AMENDMENTS

- Subject to site survey.
- This drawing should not be scaled, work only to annotated dimensions.
- All dimensions are to be checked on site and any discrepancies reported to the Architect before work
- proceeds.

 4. This drawing is to be read in conjunction with the



- The copyright of this drawing is retained by COLLINS CADDY POPE PARTNERSHIP.
 This drawing may not be copied or pessed to a third party without our written permission and must be returned upon request.
- Client & Contractor to ensure to ensure compliance with C.D.M. and Health and Safety Regulations.
- 7. All works to comply with current Codes of Practise and

H
G
F
D
Jan 08
Railings added to first floor belcony
C
DEC 07
Dormer windows removed
B
OCT 07
Dormer postion revised
A
SEPT 07
Drawing Number Revised
DATE
AMENDMENT

COLLINS CADDY POPE PARTNERSHIP

ARCHITECTUAL DESIGNS, PLANNING CONSULTANTS,
SURVEYORS & CONTRACT ADMINISTRATORS.
UNIT 59 CAPITAL BUSINESS CENTRACT ADMINISTRATORS.
UNIT 50 CAPITAL B

Scale 1:100

Date AUG 07

Drawn by SP

CAD_ref

PROPOSED PLANS AND ELEVATIONS FLOOR PLAN

MR A STEINHERR