





 LOCATION PLAN
SCALE 1:1250@A3 LP-01

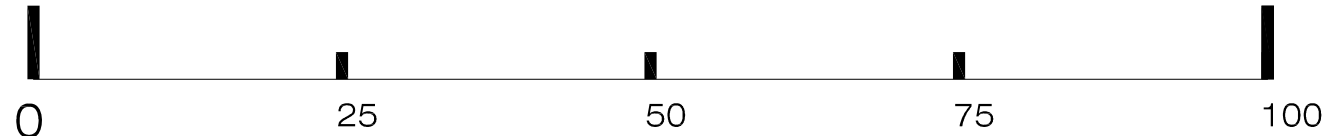

 SITE PLAN
SCALE 1:500@A3 LP-01

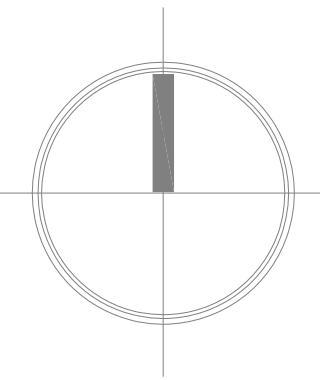

XUL
ARCHITECTURE
Ground Floor Office
33 Belsize Lane
London NW3 5AS
Office: +44 (0) 207 431 9014
s.sandler@xularchitecture.co.uk
www.xularchitecture.co.uk

PLEASE NOTE:

1. ALL DIMENSIONS TO BE CHECKED ON SITE BEFORE FABRICATION.
2. CONTRACTOR TO REFER TO ENGINEERS DRAWINGS BEFORE PROCEEDING WITH WORKS.
3. ALL DRAWINGS AND DESIGNS ARE COVERED BY DESIGN RIGHT (INTELLECTUAL PROPERTY), AND MAY NOT BE DISTRIBUTED, COPIED OR ISSUE WITHOUT WRITTEN PERMISSION OF THE ARCHITECT.
4. ALL DESIGN CONCEPTS ARE THE SOLE PROPERTY OF THE ARCHITECT AND NO ADAPTATIONS, REPRODUCTIONS OR COPIES MAY BE MADE WITHOUT WRITTEN PERMISSION OF THE ARCHITECT.
5. THESE DRAWINGS ARE SUBJECT TO ANY VARIATION REQUIRED OR RECOMMENDATION BY ANY STATUTORY AUTHORITY, OR FOR THE BETTER CARRYING OUT OF THE WORKS.
6. SAMPLES TO BE PROVIDED BY CONTRACTOR FOR THE ARCHITECT APPROVAL.
7. ALL FINISHES TO ARCHITECT SATISFACTION.
8. ALL DRAWINGS TO BE APPROVED BY THE ARCHITECT BEFORE CONSTRUCTION.

ADDITIONAL NOTES:

REVISIONS

No	Date	Description Issue For	Issue By
00	14/01/15	INFORMATION	RW

Client
PRIVATE CLIENT

Project Flat 5, 50 Belsize Square NW3 4HN	Dwg. No. LP-01	Rev. 00
Title EXISTING LOCATION AND SITE PLAN	Project Number 14_39	
Scale 1/1250@A3	Drawn RW	Checked SS
Date 21/01/15		



No. 50 BELSIZE SQUARE IMAGE 1
PA-02



No. 50 BELSIZE SQUARE IMAGE 2
PA-02

X

U

L

ARCHITECTURE

Ground

Floor

Office

33

Belsize

Lane

London

NW3 5AS


Office:

+44 (0) 207 431 9014


s.sandler@xularchitecture.co.uk

www.xularchitecture.co.uk


PLEASE NOTE:				ADDITIONAL NOTES:				REVISIONS				Client PRIVATE CLIENT			
<div>1. ALL DIMENSIONS TO BE CHECKED ON SITE BEFORE FABRICATION.</div> <div>2. CONTRACTOR TO REFER TO ENGINEERS DRAWINGS BEFORE PROCEEDING WITH WORKS.</div> <div>3. ALL DRAWINGS AND DESIGNS ARE COVERED BY DESIGN RIGHT (INTELLECTUAL PROPERTY), AND MAY NOT BE DISTRIBUTED, COPIED OR ISSUE WITHOUT WRITTEN PERMISSION OF THE ARCHITECT.</div> <div>4. ALL DESIGN CONCEPTS ARE THE SOLE PROPERTY OF THE ARCHITECT AND NO ADAPTATIONS, REPRODUCTIONS OR COPIES MAY BE MADE WITHOUT WRITTEN PERMISSION OF THE ARCHITECT.</div> <div>5. THESE DRAWINGS ARE SUBJECT TO ANY VARIATION REQUIRED OR RECOMMENDATION BY ANY STATUTORY AUTHORITY, OR FOR THE BETTER CARRYING OUT OF THE WORKS.</div> <div>6. SAMPLES TO BE PROVIDED BY CONTRACTOR FOR THE ARCHITECT APPROVAL.</div> <div>7. ALL FINISHES TO ARCHITECT SATISFACTION.</div> <div>8. ALL DRAWINGS TO BE APPROVED BY THE ARCHITECT BEFORE CONSTRUCTION.</div>								No	Date	Description Issue For	Issue By	Project			
								00	14/01/15	INFORMATION	RW	Flat 5, 50 Belsize Square NW3 4HN			
												Title			
												SITE PHOTOGRAPHS - IMAGE 1 & 2			
												Scale	NA@A3	Dwg. No.	Rev.
												Date	21/01/15	PH-01	00
												Drawn	RW	Project Number	14_39
												Checked	SS		

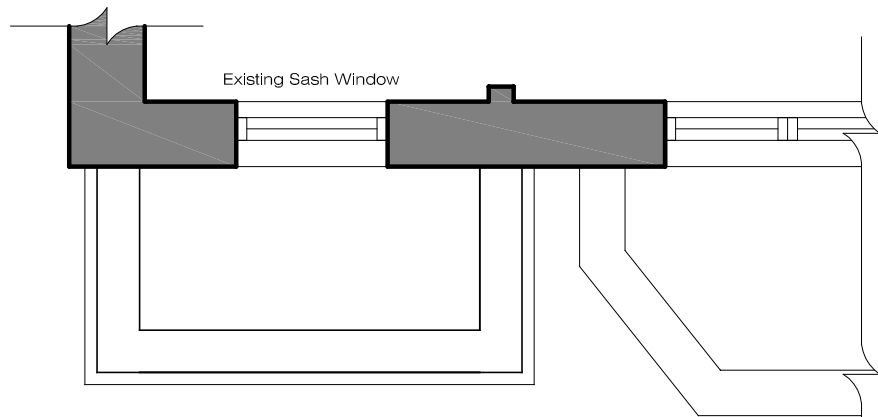

EXISTING PLAN, SECTION AND FRONT ELEVATION
SCALE 1:50@A3 EX-01

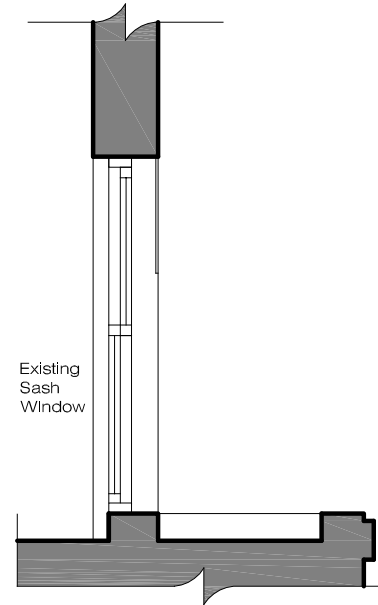

KEY ELEVATION
SCALE NTS@A3 EX-01

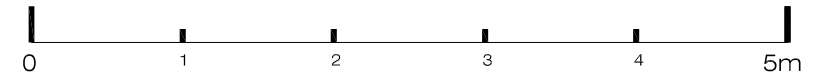

XUL
ARCHITECTURE
Ground Floor Office
33 Belsize Lane
London NW3 5AS
Office: +44 (0) 207 431 9014
s.sandler@xularchitecture.co.uk
www.xularchitecture.co.uk

PLEASE NOTE:

1. ALL DIMENSIONS TO BE CHECKED ON SITE BEFORE FABRICATION.
2. CONTRACTOR TO REFER TO ENGINEERS DRAWINGS BEFORE PROCEEDING WITH WORKS.
3. ALL DRAWINGS AND DESIGNS ARE COVERED BY DESIGN RIGHT (INTELLECTUAL PROPERTY), AND MAY NOT BE DISTRIBUTED, COPIED OR ISSUE WITHOUT WRITTEN PERMISSION OF THE ARCHITECT.
4. ALL DESIGN CONCEPTS ARE THE SOLE PROPERTY OF THE ARCHITECT AND NO ADAPTATIONS, REPRODUCTIONS OR COPIES MAY BE MADE WITHOUT WRITTEN PERMISSION OF THE ARCHITECT.
5. THESE DRAWINGS ARE SUBJECT TO ANY VARIATION REQUIRED OR RECOMMENDATION BY ANY STATUTORY AUTHORITY, OR FOR THE BETTER CARRYING OUT OF THE WORKS.
6. SAMPLES TO BE PROVIDED BY CONTRACTOR FOR THE ARCHITECT APPROVAL.
7. ALL FINISHES TO ARCHITECT SATISFACTION.
8. ALL DRAWINGS TO BE APPROVED BY THE ARCHITECT BEFORE CONSTRUCTION.

ADDITIONAL NOTES:

REVISIONS



No	Date	Description Issue For	Issue By
00 01	14/01/15 21/01/15	INFORMATION PLANNING	RW RW

Client
PRIVATE CLIENT



Project
Flat 5, 50 Belsize Square
NW3 4HN

Title
**EXISTING
PLAN SECTION AND ELEVATION**


Scale 1/50@A3	Dwg. No. EX-01	Rev. 01
Date 21/01/15	Project Number	14_39
Drawn RW	Checked SS	

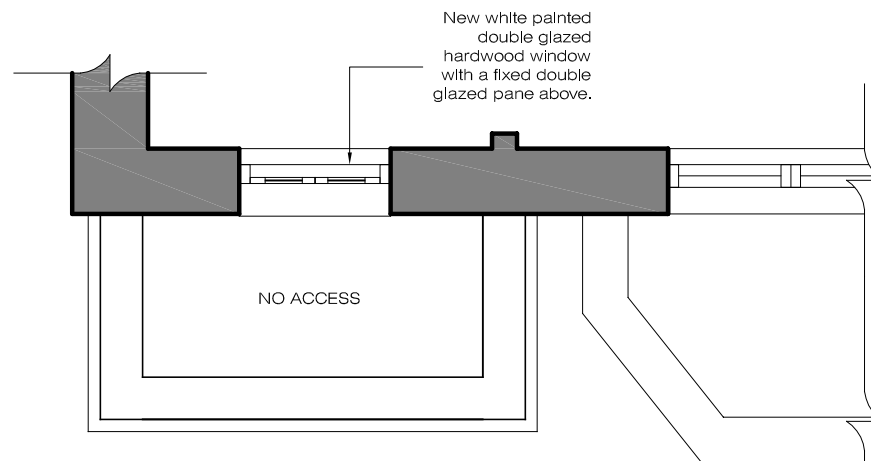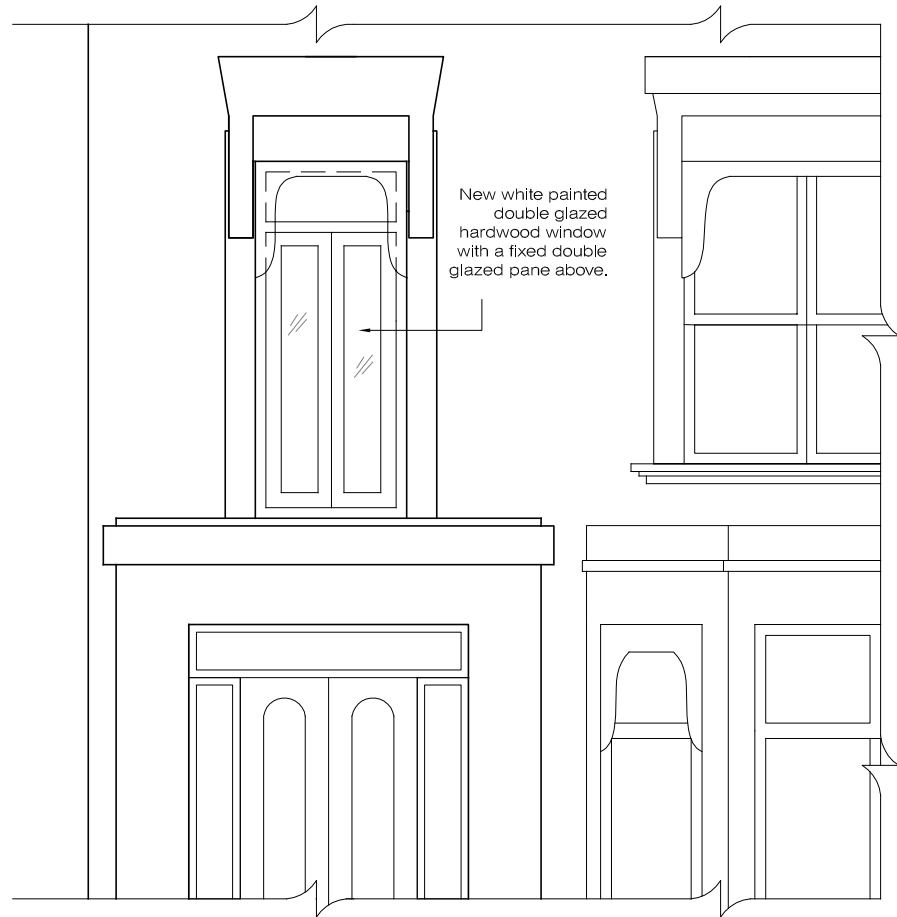

PROPOSED PLAN, SECTION AND FRONT ELEVATION
SCALE 1:50@A3 PA-01

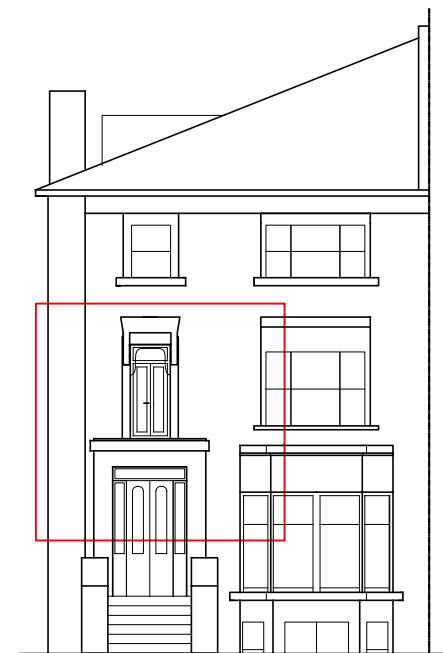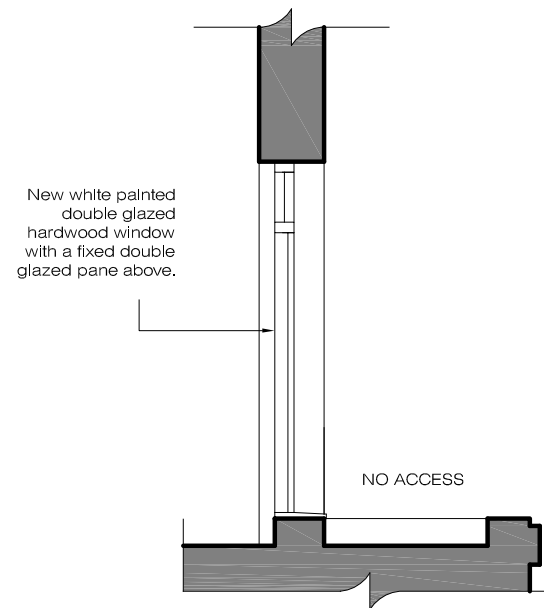

KEY ELEVATION
SCALE NTS@A3 PA-01

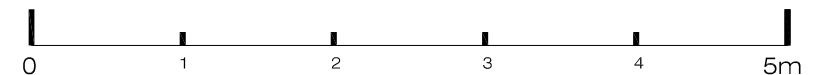

XUL
ARCHITECTURE
Ground Floor Office
33 Belsize Lane
London NW3 5AS
Office: +44 (0) 207 431 9014
s.sandle@xularchitecture.co.uk
www.xularchitecture.co.uk

PLEASE NOTE:

1. ALL DIMENSIONS TO BE CHECKED ON SITE BEFORE FABRICATION.
2. CONTRACTOR TO REFER TO ENGINEERS DRAWINGS BEFORE PROCEEDING WITH WORKS.
3. ALL DRAWINGS AND DESIGNS ARE COVERED BY DESIGN RIGHT (INTELLECTUAL PROPERTY), AND MAY NOT BE DISTRIBUTED, COPIED OR ISSUE WITHOUT WRITTEN PERMISSION OF THE ARCHITECT.
4. ALL DESIGN CONCEPTS ARE THE SOLE PROPERTY OF THE ARCHITECT AND NO ADAPTATIONS, REPRODUCTIONS OR COPIES MAY BE MADE WITHOUT WRITTEN PERMISSION OF THE ARCHITECT.
5. THESE DRAWINGS ARE SUBJECT TO ANY VARIATION REQUIRED OR RECOMMENDATION BY ANY STATUTORY AUTHORITY, OR FOR THE BETTER CARRYING OUT OF THE WORKS.
6. SAMPLES TO BE PROVIDED BY CONTRACTOR FOR THE ARCHITECT APPROVAL.
7. ALL FINISHES TO ARCHITECT SATISFACTION.
8. ALL DRAWINGS TO BE APPROVED BY THE ARCHITECT BEFORE CONSTRUCTION.

ADDITIONAL NOTES:

REVISIONS

No	Date	Description Issue For	Issue By
00	14/01/15		
01	21/01/15	INFORMATION	RW
02	06/07/15	INFORMATION PLANNING	RW RW

Client
PRIVATE CLIENT

Project
Flat 5, 50 Belsize Square
NW3 4HN

Title
**PROPOSED
PLAN SECTION AND ELEVATION**

Scale 1/50@A3	Dwg. No. PA-01	Rev. 02
Date 06/07/15	Project Number 14_39	
Drawn RW	Checked SS	



No. 13
BELSIZE SQUARE



No. 39
BELSIZE SQUARE

SIMILAR DEVELOPMENTS WITH FIRST FLOOR WINDOW ABOVE PORTICO IN THE AREA
SCALE 1:50@A3 PA-02

<div><div><div>XUL</div><div>ARCHITECTURE</div></div><div>Ground Floor Office</div><div>33 Belsize Lane</div><div>London NW3 5AS</div><div>Office: +44 (0) 207 431 9014</div><div>s.sandle@xularchitecture.co.uk</div><div>www.xularchitecture.co.uk</div></div>	PLEASE NOTE:	ADDITIONAL NOTES:	REVISIONS				Client PRIVATE CLIENT			
	<div>1. ALL DIMENSIONS TO BE CHECKED ON SITE BEFORE FABRICATION.</div> <div>2. CONTRACTOR TO REFER TO ENGINEERS DRAWINGS BEFORE PROCEEDING WITH WORKS.</div> <div>3. ALL DRAWINGS AND DESIGNS ARE COVERED BY DESIGN RIGHT (INTELLECTUAL PROPERTY), AND MAY NOT BE DISTRIBUTED, COPIED OR ISSUE WITHOUT WRITTEN PERMISSION OF THE ARCHITECT.</div> <div>4. ALL DESIGN CONCEPTS ARE THE SOLE PROPERTY OF THE ARCHITECT AND NO ADAPTATIONS, REPRODUCTIONS OR COPIES MAY BE MADE WITHOUT WRITTEN PERMISSION OF THE ARCHITECT.</div> <div>5. THESE DRAWINGS ARE SUBJECT TO ANY VARIATION REQUIRED OR RECOMMENDATION BY ANY STATUTORY AUTHORITY, OR FOR THE BETTER CARRYING OUT OF THE WORKS.</div> <div>6. SAMPLES TO BE PROVIDED BY CONTRACTOR FOR THE ARCHITECT APPROVAL.</div> <div>7. ALL FINISHES TO ARCHITECT SATISFACTION.</div> <div>8. ALL DRAWINGS TO BE APPROVED BY THE ARCHITECT BEFORE CONSTRUCTION.</div>			No	Date	Description Issue For	Issue By	Project		
				00 01	14/01/15 06/07/15	INFORMATION PLANNING	RW RW	Flat 5, 50 Belsize Square NW3 4HN		
									Title SIMILAR DEVELOPMENTS WITH FIRST FLOOR WINDOW ABOVE PORTICO IN THE AREA	
				Scale NA@A3		Dwg. No.		Rev.		
				Date 06/07/15		PA-02		01		
				Drawn RW		Project Number		14_39		
				Checked SS						