

## PLANNING

- EXISTING
- NEW WORKS
- W REPLACE EXISTING WINDOWS WITH NEW 'SLIM' DOUBLE GLAZING TO INDIVIDUAL PANES. GLAZING BAR WIDTH & DETAIL TO MATCH EXISTING
- E OVERHAUL, REPAIR & RE-DECORATE EXISTING WINDOWS
- ALL UPPER FLOORS TO HAVE NEW TIMBER JOISTS TO LEVEL FLOORS
- BASEMENT FLOOR TO HAVE NEW SOLID INSULATED FLOOR WITH PIPED UNDERFLOOR HEATING IN NEW SCREED
- PIPED UNDERFLOOR HEATING THROUGHOUT BASEMENT FLOOR AND LOWER GROUND HALL AREAS
- NEW RADIATORS THROUGHOUT LOWER GROUND FLOOR
- LOWER GROUND FLOOR WINDOW TO SERVICES RISER TO HAVE WHITE PAINTED BOARD FACING WINDOW TO CONCEAL SERVICES RISER

Rev	Description	Drawn	DATE	Auth
F	EXISTING WINDOW IN CHANGE ROOM TO REMAIN, I.E. NOT MAKING IT INTO A DOOR	RR	25.06.15	SG
E	NOTES AMENDED	GW	12.06.15	SG
D	BASEMENT AMENDED	GW	12.05.15	SG
C	SNUG LOWERED, STEPS AMENDED	ISE	21.10.13	SG
B	REVISION A REVERSED	AM	22.11.12	SG

### gebler tooth architects

62 Glenham Road  
London SW13 9JL  
t 0208 600 2800  
f 0208 600 2849  
e info@gebler.tooth.co.uk

Client  
**WINGATE LTD  
C/O 50 CUMBERLAND TERRACE**



Project  
**50 CUMBERLAND TERRACE  
LONDON NW1 4HJ**

Title  
**APPROVED PLANS  
BASEMENT + LOWER GROUND**

Original Scale	Drawn By	Date	Checked By	Auth
1:50 @ A1	AM	22.09.11	AM	AM
1:100 @ A3				

Drawing Number  
**643-213**

F

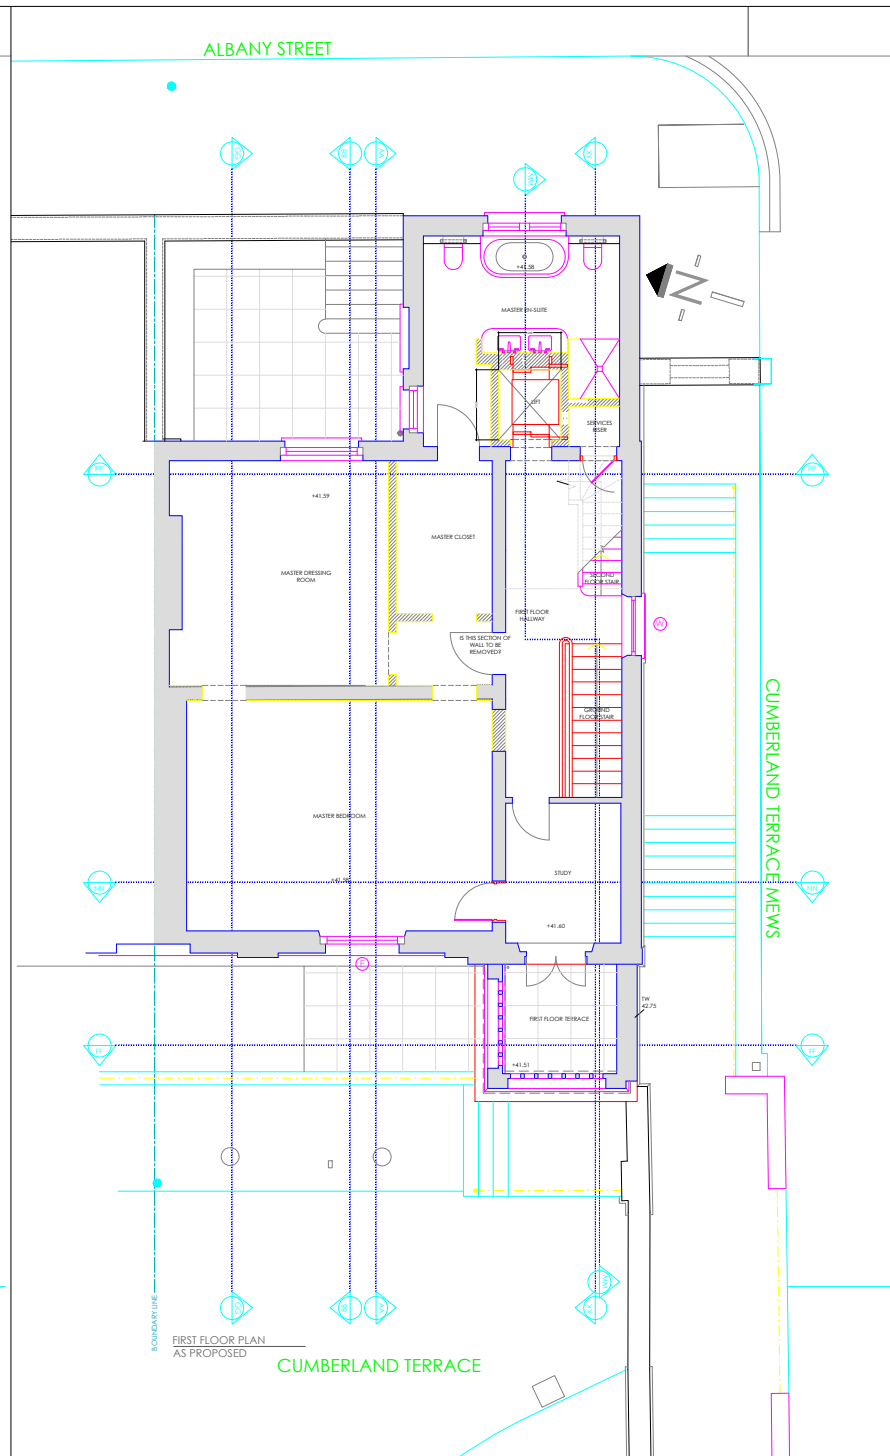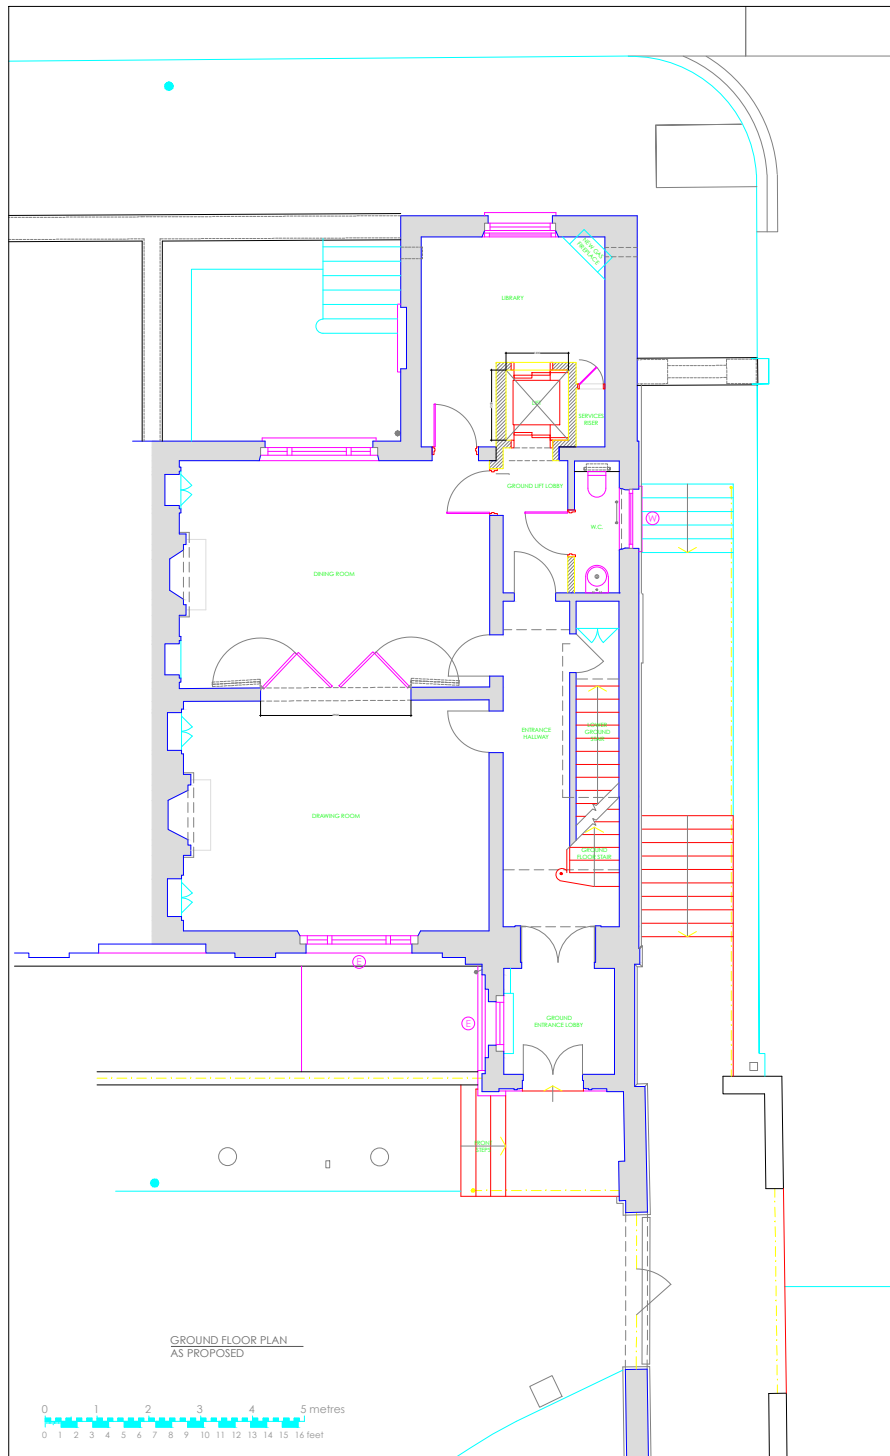

## PLANNING

- EXISTING
- NEW WORKS
- W REPLACE EXISTING WINDOWS WITH NEW 'SLIM' DOUBLE GLAZING TO INDIVIDUAL PANES. GLAZING BAR WIDTH & DETAIL TO MATCH EXISTING
- E OVERHAUL, REPAIR & RE-DECORATE EXISTING WINDOWS

ALL UPPER FLOORS TO HAVE NEW TIMBER JOISTS TO LEVEL FLOORS

PIPED UNDERFLOOR HEATING TO HALLWAY

NEW RADIATORS THROUGHOUT BOTH FLOORS WITH ELECTRIC UNDERFLOOR HEATING IN BATHROOMS

BALANCED FLUE TO NEW GAS FIREPLACE ON GROUND FLOOR

EXISTING STAIRCASE FROM GROUND TO FIRST FLOORS TO BE RESTORED

NEW TIMBER STAIR FROM FIRST TO SECOND

Rev	Description	Drawn	DATE	Auth
B	WINDOWS AMENDED	GW	12.05.15	SG

Client  
**WINGATE LTD  
C/O 50 CUMBERLAND TERRACE**



Project  
**50 CUMBERLAND TERRACE  
LONDON NW1 4HJ**

Title  
**AS APPROVED PLANS  
GROUND + FIRST FLOORS**

Original Scale	Drawn By	Date	Checked By	Auth
1:50 @ A1 1:100 @ A3	-	-	-	-

Drawing Number  
**643-214 B**

Rev  
**B**

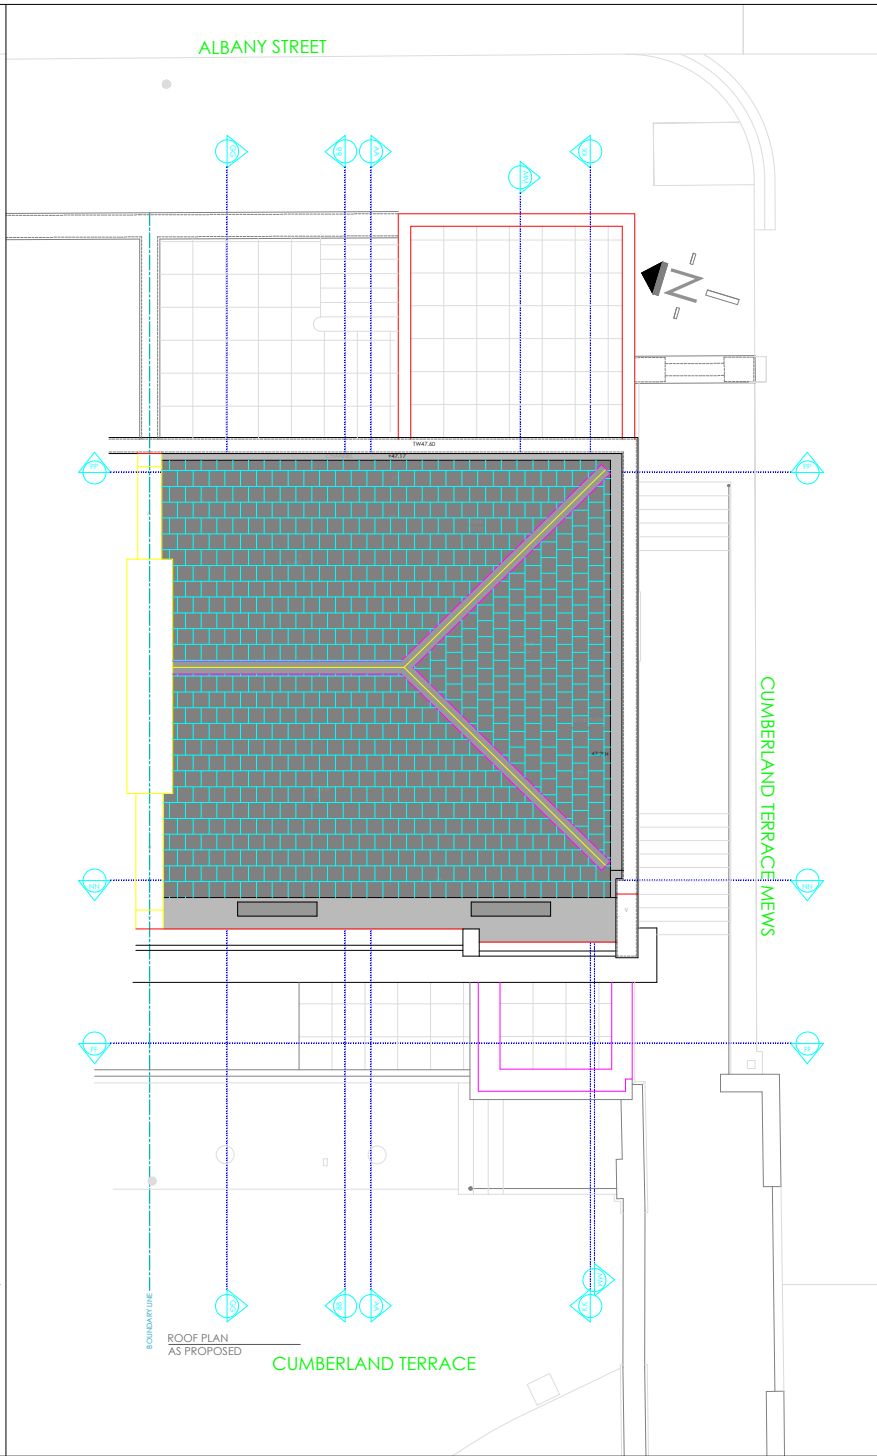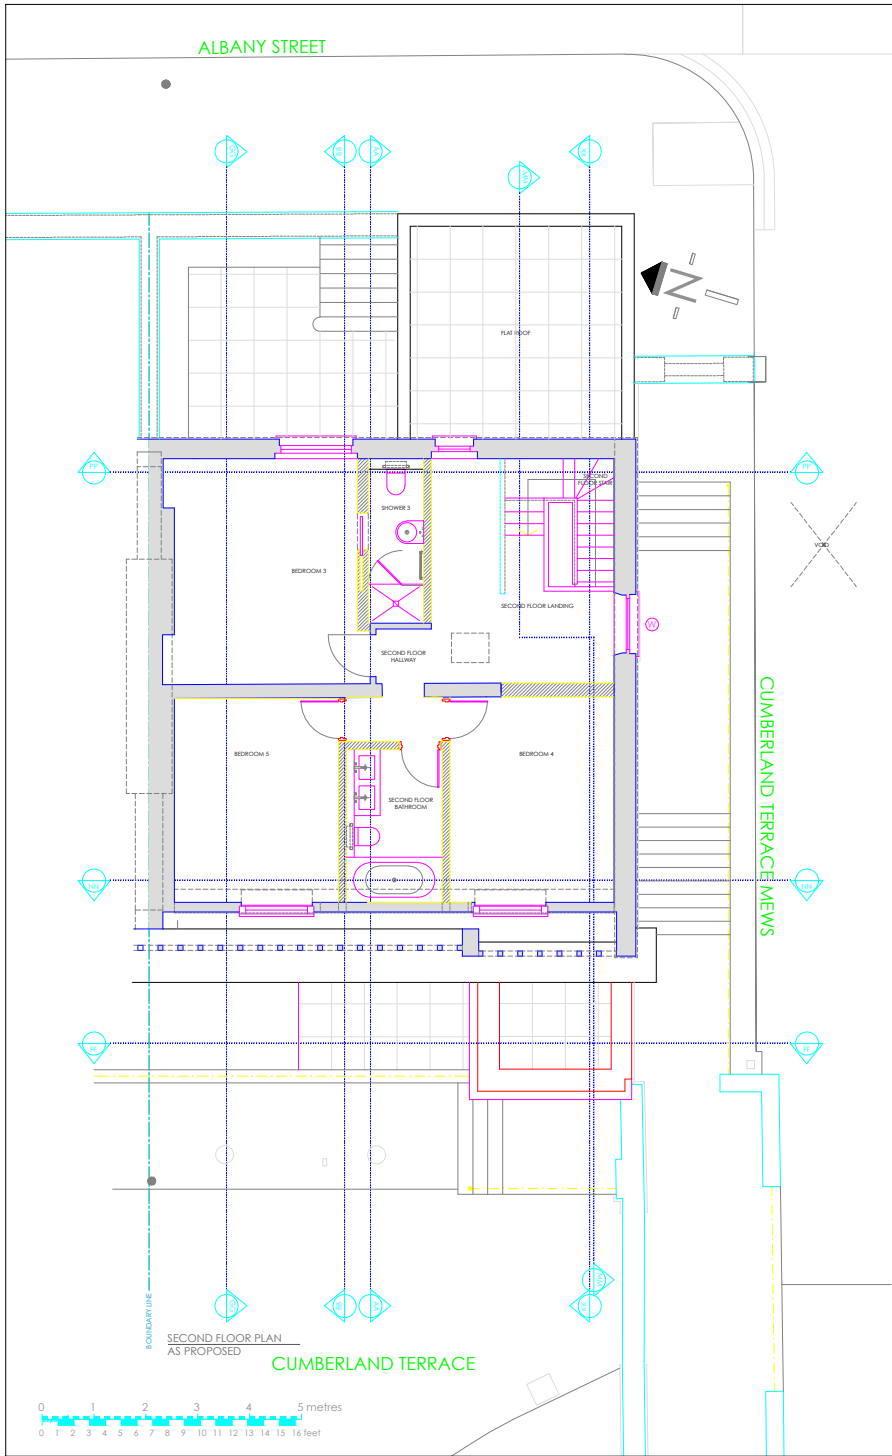

## PLANNING

- EXISTING
- NEW WORKS
- W REPLACE EXISTING WINDOWS WITH NEW 'SLIM' DOUBLE GLAZING TO INDIVIDUAL PANES. GLAZING BAR WIDTH & DETAIL TO MATCH EXISTING
- E OVERHAUL, REPAIR & RE-DECORATE EXISTING WINDOWS
- SECOND FLOOR TO HAVE NEW TIMBER JOISTS TO LEVEL FLOOR
- PIPED UNDERFLOOR HEATING TO LANDING & HALLWAY
- NEW RADIATORS THROUGHOUT WITH ELECTRIC UNDERFLOOR HEATING IN BATHROOMS
- NEW TIMBER STAIR FROM FIRST TO SECOND

Rev	Description	Drawn	DATE	Auth
A	STAIR AMENDED	GW	12.05.15	SG

Client  
**WINGATE LTD  
C/O 50 CUMBERLAND TERRACE**

Project  
**50 CUMBERLAND TERRACE  
LONDON NW1 4HJ**

Title  
**AS APPROVED PLANS  
SECOND + ROOF FLOORS**

Original Scale	Drawn By	Date	Checked By	Auth
1:50@A1 1:100@A3	-	-	-	-

Drawing Number  
**643-215**

Rev  
**A**

# PLANNING

- EXISTING
- NEW WORKS

REPLACE EXISTING WINDOWS WITH NEW 'SLIM' DOUBLE GLAZING TO INDIVIDUAL PANE. GLAZING BAR WIDTH & DETAIL TO MATCH EXISTING

OVERHAUL, REPAIR & RE-DECORATE EXISTING WINDOWS

ALL UPPER FLOORS TO HAVE NEW TIMBER JOISTS TO LEVEL FLOORS

BASEMENT FLOOR TO HAVE NEW SOLID INSULATED FLOOR WITH PIPED UNDERFLOOR HEATING IN NEW SCREED

PIPED UNDERFLOOR HEATING THROUGHOUT BASEMENT FLOOR AND LOWER GROUND HALL AREAS

NEW RADIATORS THROUGHOUT LOWER GROUND FLOOR

LOWER GROUND FLOOR WINDOW TO SERVICES RISER TO HAVE WHITE PAINTED BOARD FACING WINDOW TO CONCEAL SERVICES RISER

Rev	Description	Drawn	DATE	Auth
E	WINDOWS NOTES/LEGEND ADDED	RR	25.06.15	SG
D	WINDOWS NOTES ADDED	GW	12.06.15	SG
C	WINDOWS AMENDED	GW	12.05.15	SG
B	SCALE AMENDED	AM	14.10.11	SG
A	LIFT ENCLOSURE LOWERED	AM	04.07.11	SG

Client  
**WINGATE LTD  
C/O 50 CUMBERLAND TERRACE**

Project  
**50 CUMBERLAND TERRACE  
LONDON NW1 4HJ**

Title  
**PROPOSED ELEVATIONS  
SOUTH + EAST**

Original Scale	Drawn By	Date	Checked By	Auth
1:50 @ A1	-	-	-	-
1:100 @ A3	-	-	-	-

Drawing Number  
**643-216 D**



SOUTH ELEVATION




EAST ELEVATION

0 1 2 3 4 5 metres  
0 1 2 3 4 5 6 7 8 9 10 11 12 13 14 15 16 feet

PLANNING

- EXISTING
- NEW WORKS

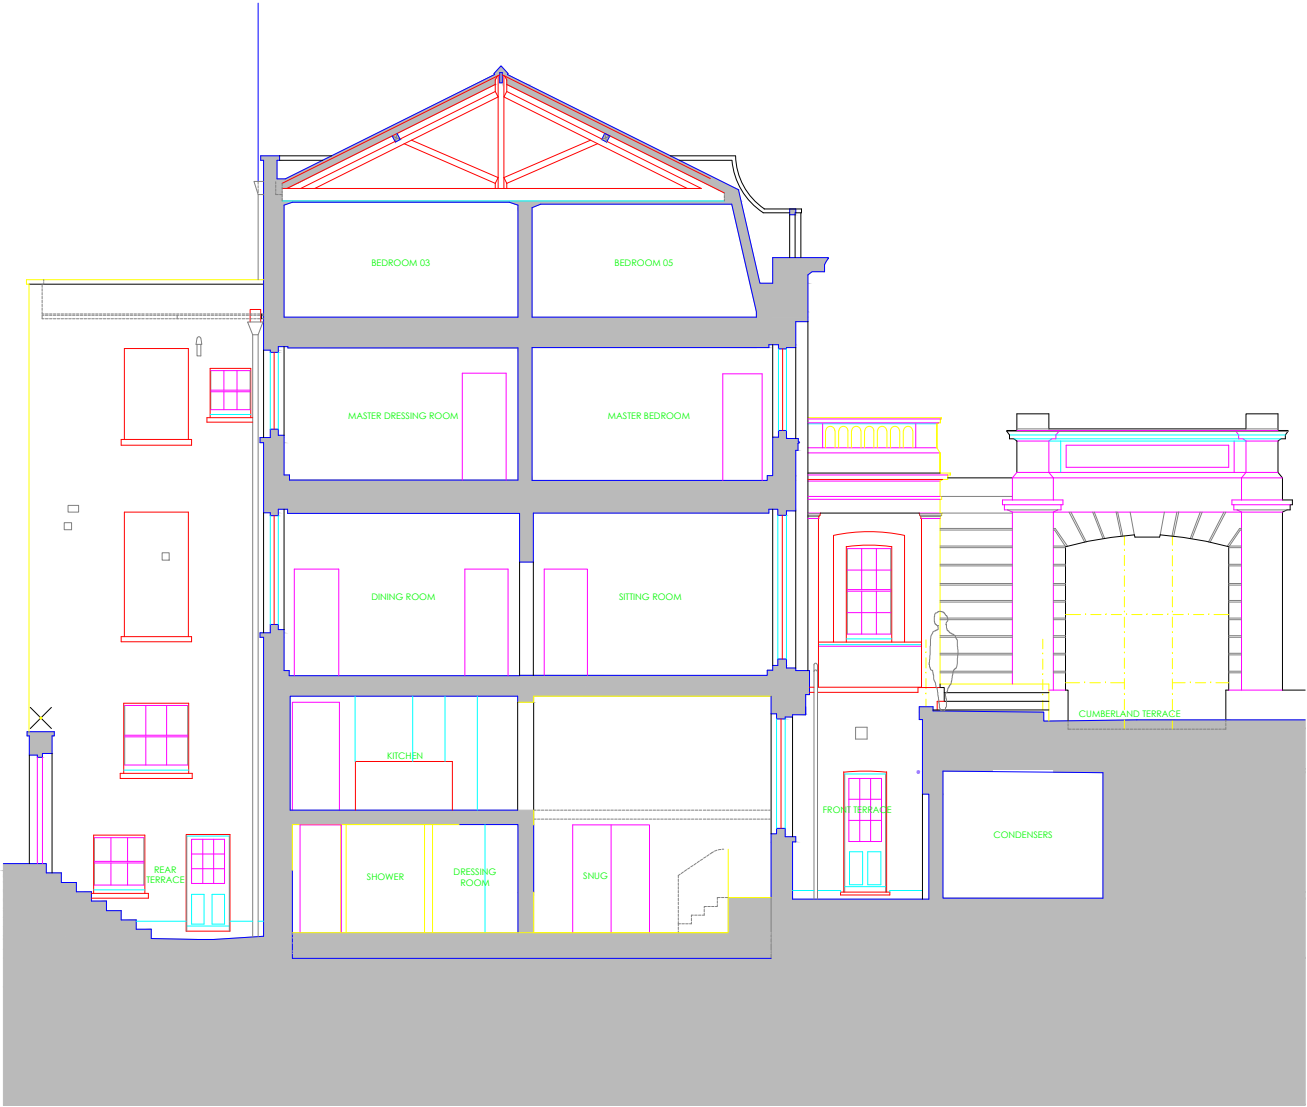


SECTION A-A



C. WINDOWS AMENDED		GW	12.05.15	SG
Rev	Description	Drawn	DATE	Auth
<div>gebler tooth architects</div> <div>62 Glenham Road London SW13 9JJ t 0208 600 2800 f 0208 600 2849 e info@gebler tooth.co.uk</div>				
Client WINGATE LTD C/O 50 CUMBERLAND TERRACE				
Project 50 CUMBERLAND TERRACE LONDON NW1 4HJ				
Title APPROVED SECTION AA				
Original Scale 1:50@A1 1:100@A3	Drawn By AM	Date 17.10.11	Checked By AM	Auth AM
Drawing Number 643-217				Rev C


PLANNING

- EXISTING
- NEW WORKS

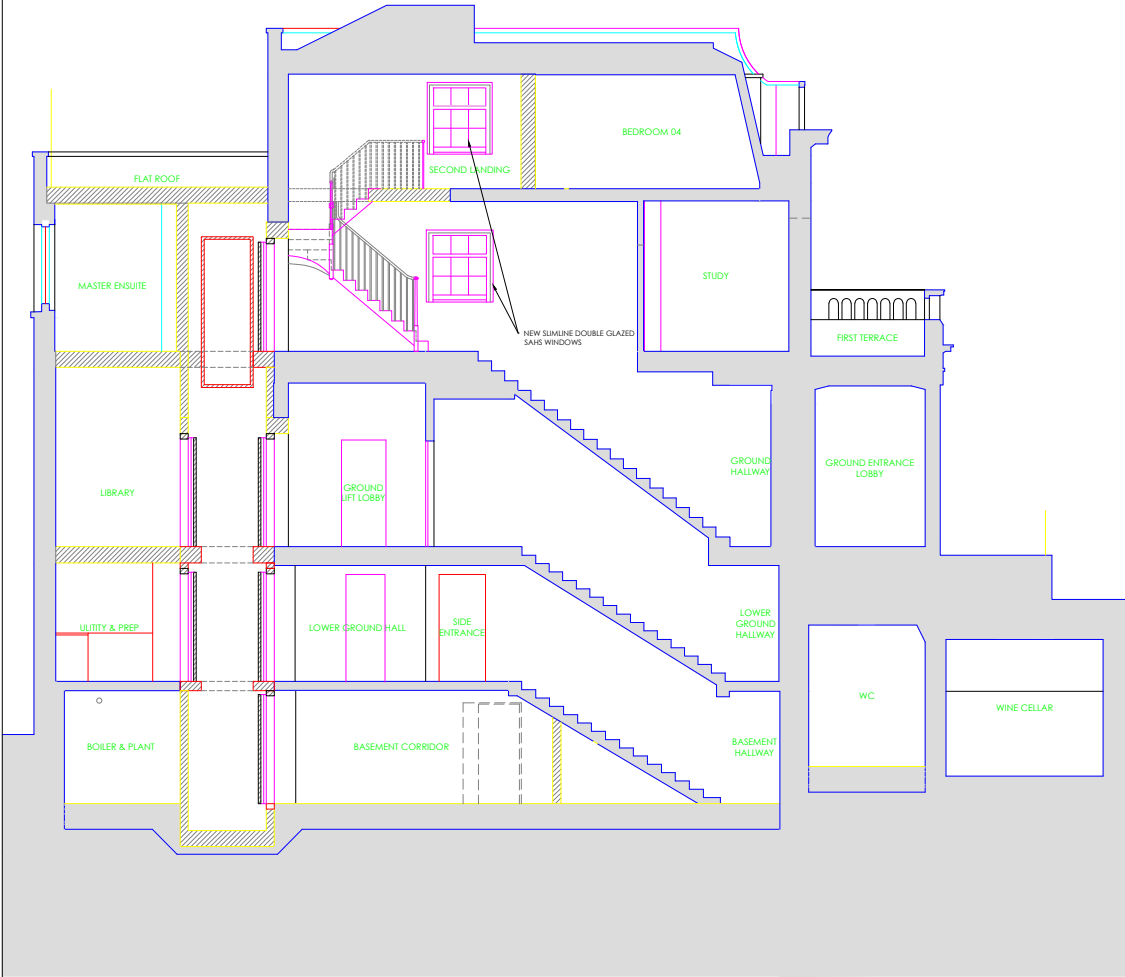

SECTION M-M

NO CHANGE TO APPROVED SECTION 2012/4298/P + 2012/4402/L

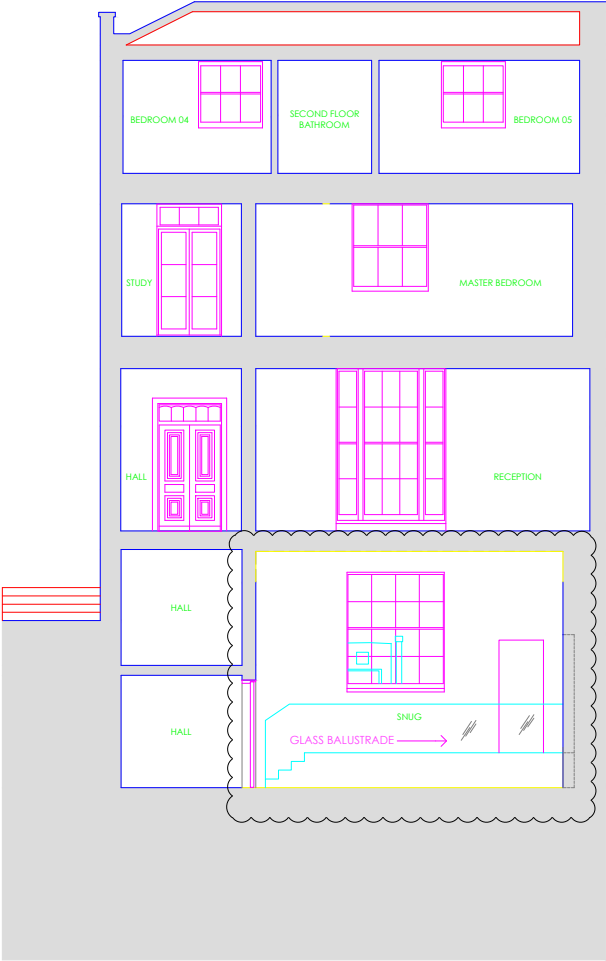

SECTION N-N



G	NOTES AMENDED	GW	12.04.15	SG
F	WINDOWS AMENDED	GW	12.05.15	SG
E	MEZZANINE OMITTED & STAIR AMENDED	ISE	21.10.13	SG
D	MEZZANINE ADDED & FLOOR LOWERED	AM	22.11.12	SG
C	GLASS BALUSTRADE ADDED. DOOR & STAIR RETAINED. BASEMENT FRONT ROOM NOT LOWERED.	BN	18.07.12	SG
B	ROOF AMENDED	IW	14.01.12	SG
A	ROOF AMENDED	IW	03.01.12	SG
Rev	Description	Drawn	DATE	Auth

gebler tooth architects

62 Glentham Road  
London SW13 9JJ  
t 0208 600 2800  
f 0208 600 2849  
e info@geblertooth.co.uk

Client  
**WINGATE LTD  
C/O 50 CUMBERLAND TERRACE**

Project  
**50 CUMBERLAND TERRACE  
LONDON NW1 4HJ**

Title  
**APPROVED SECTIONS  
MM & NN**

Original Scale	Drawn By	Date	Checked By		Auth
1:50@A1 1:100@A3	AM	14.10.11	AM		AM

Drawing Number	Rev
643-218	G

# PLANNING

EXISTING

NEW WORKS

W REPLACE EXISTING WINDOWS WITH NEW 'SLIM' DOUBLE GLAZING TO INDIVIDUAL PANES, GLAZING BAR WIDTH & DETAIL TO MATCH EXISTING

E OVERHAUL, REPAIR & RE-DECORATE EXISTING WINDOWS

ALL UPPER FLOORS TO HAVE NEW TIMBER JOISTS TO LEVEL FLOORS

PIPED UNDERFLOOR HEATING TO HALLWAY

NEW RADIATORS THROUGHOUT BOTH FLOORS WITH ELECTRIC UNDERFLOOR HEATING IN BATHROOMS

BALANCED FLUE TO NEW GAS FIREPLACE ON GROUND FLOOR

EXISTING STAIRCASE FROM GROUND TO FIRST FLOORS TO BE RESTORED

NEW TIMBER STAIR FROM FIRST TO SECOND

E	STAIR AMENDED	GW	21.05.15	SG
D	MEZZANINE OMITTED, STAIR AMENDED	ISE	21.10.13	SG
C	MEZZANINE ADDED & FLOOR LOWERED	AM	22.11.12	SG
B	GLASS BALUSTRADE ADDED, DOOR & STAIR RETAINED, BASEMENT FRONT ROOM NOT LOWERED, EXISTING DOOR REPOSITIONED, NON-FULL HEIGHT CLOSET PARTITION.	BN	18.07.12	SG
A	WINDOWS LABELS ADDED	IW	03.01.12	SG
Rev	Description	Drawn	DATE	Auth

gebler tooth architects

62 Glenham Road  
London SW13 9JJ  
t 0208 600 2800  
f 0208 600 2849  
e info@geblertooth.co.uk

Client  
**WINGATE LTD  
C/O 50 CUMBERLAND TERRACE**


Project  
**50 CUMBERLAND TERRACE  
LONDON NW1 4HJ**

Title  
**APPROVED SECTIONS  
GG & PP**


Original Scale	Drawn By	Date	Checked By		Auth
1:50@A1 1:100@A3	AM	14.10.11	AM		AM

Drawing Number  
**643-219**

Rev  
**E**

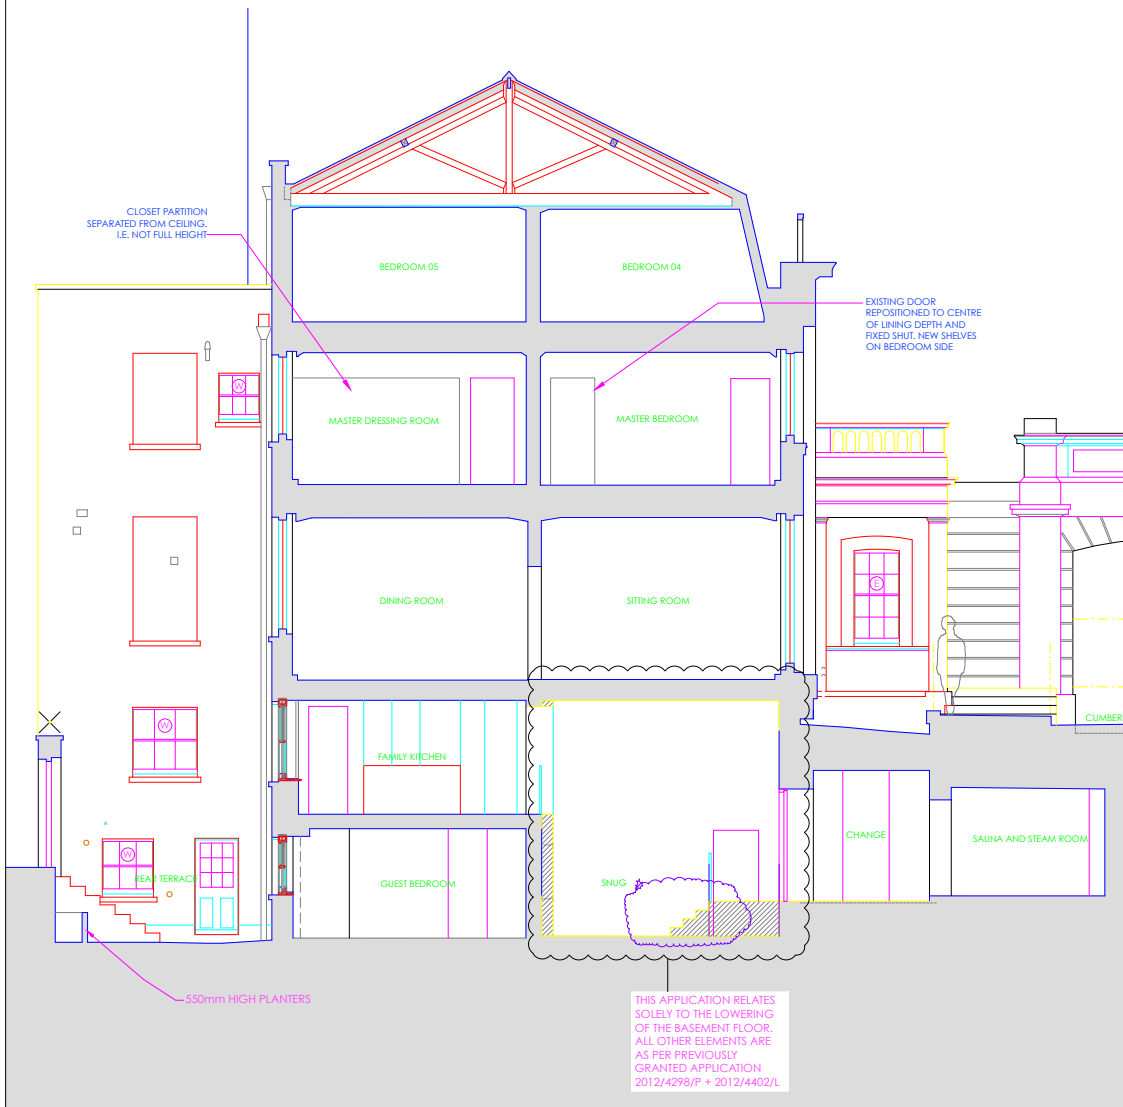


SECTION G-G

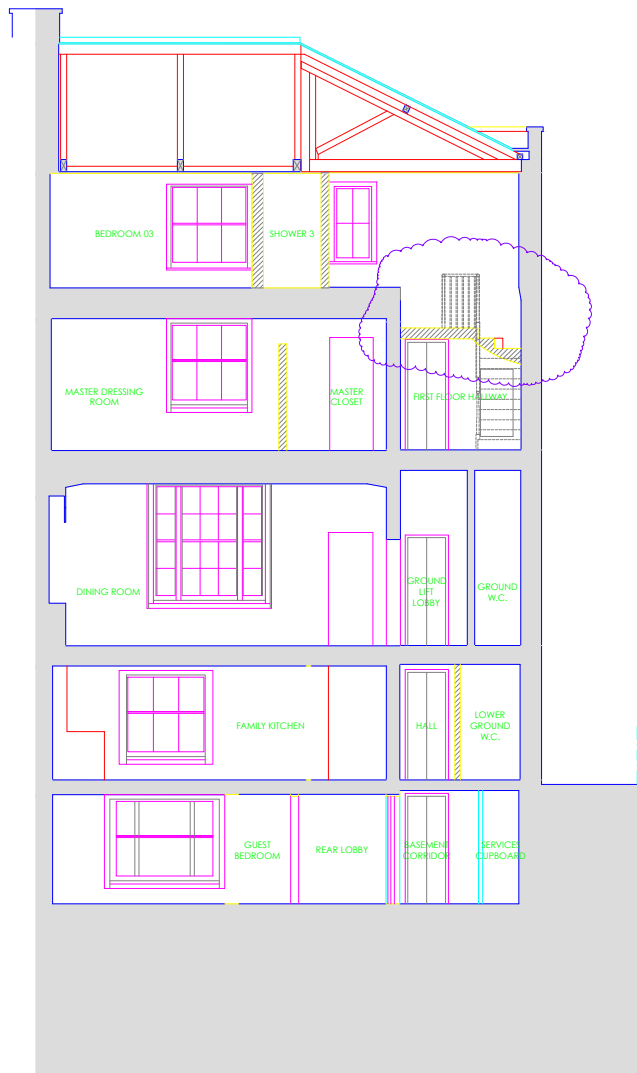


NO CHANGE TO APPROVED SECTION 2012/4298/P + 2012/4402/L

SECTION PP

# PLANNING

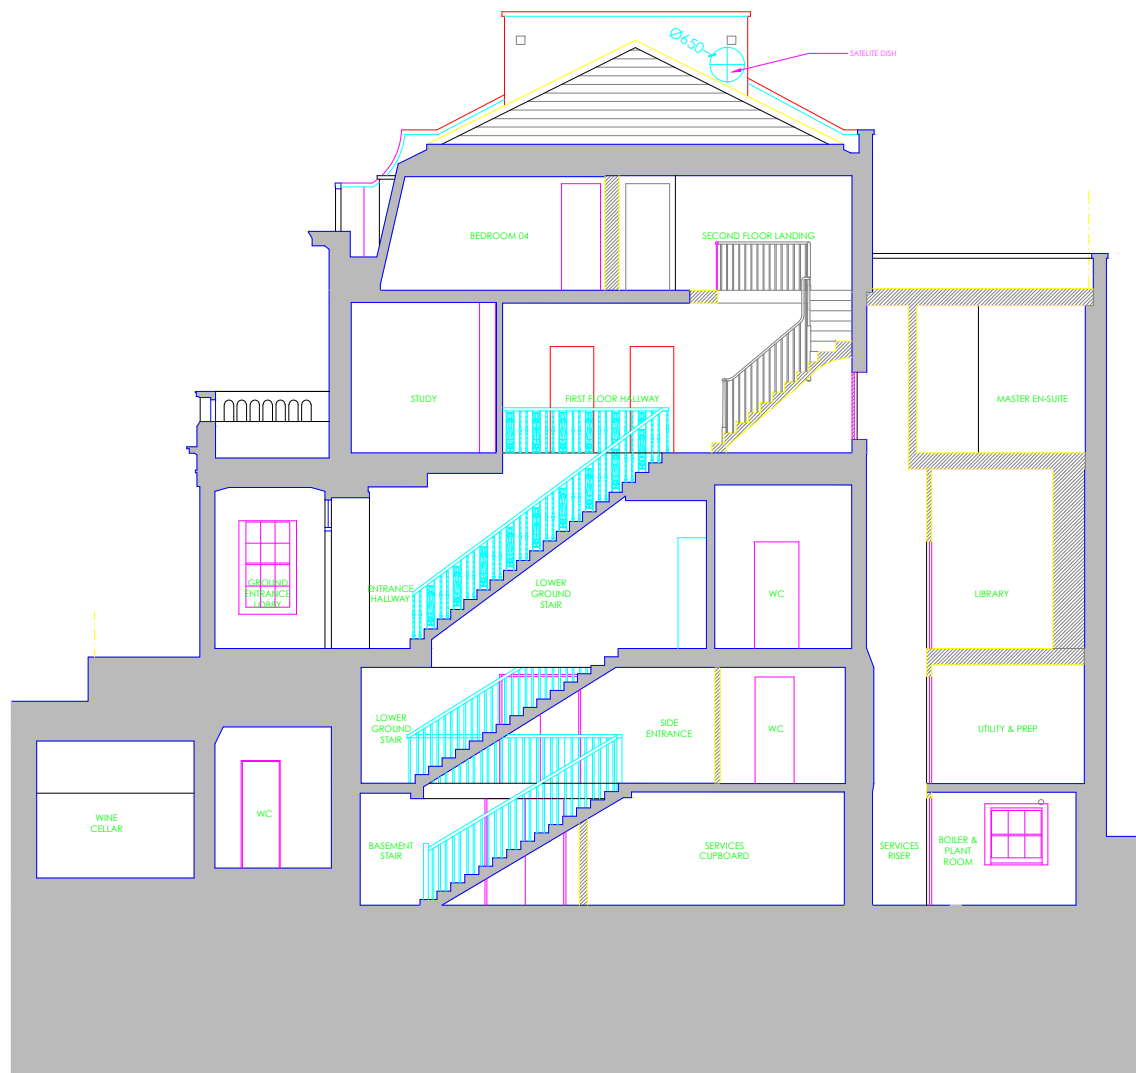

SECTION K-K

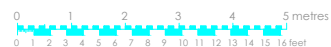


Rev	Description	Drawn	DATE	Auth
B	NOTE RE SATELLITE DISH ADDED	GW	25.05.13	SG
A	WINDOWS AMENDED	GW	12.05.13	SG
Rev	Description	Drawn	DATE	Auth
<b>gebler tooth architects</b> 62 Glenham Road London SW13 9JJ t 0208 600 2800 f 0208 600 2849 e info@geblertooth.co.uk				
Client <b>WINGATE LTD</b> <b>C/O 50 CUMBERLAND TERRACE</b>				
Project <b>50 CUMBERLAND TERRACE</b> <b>LONDON NW1 4HJ</b>				
Title <b>APPROVED</b> <b>SECTION KK</b>				
Original Scale	Drawn By	Date	Checked By	Auth
1:50@A1	AM	14.10.11	AM	AM
1:100@A3				
Drawing Number				Rev
643-220				B



PLANNING

- EXISTING
- NEW WORKS

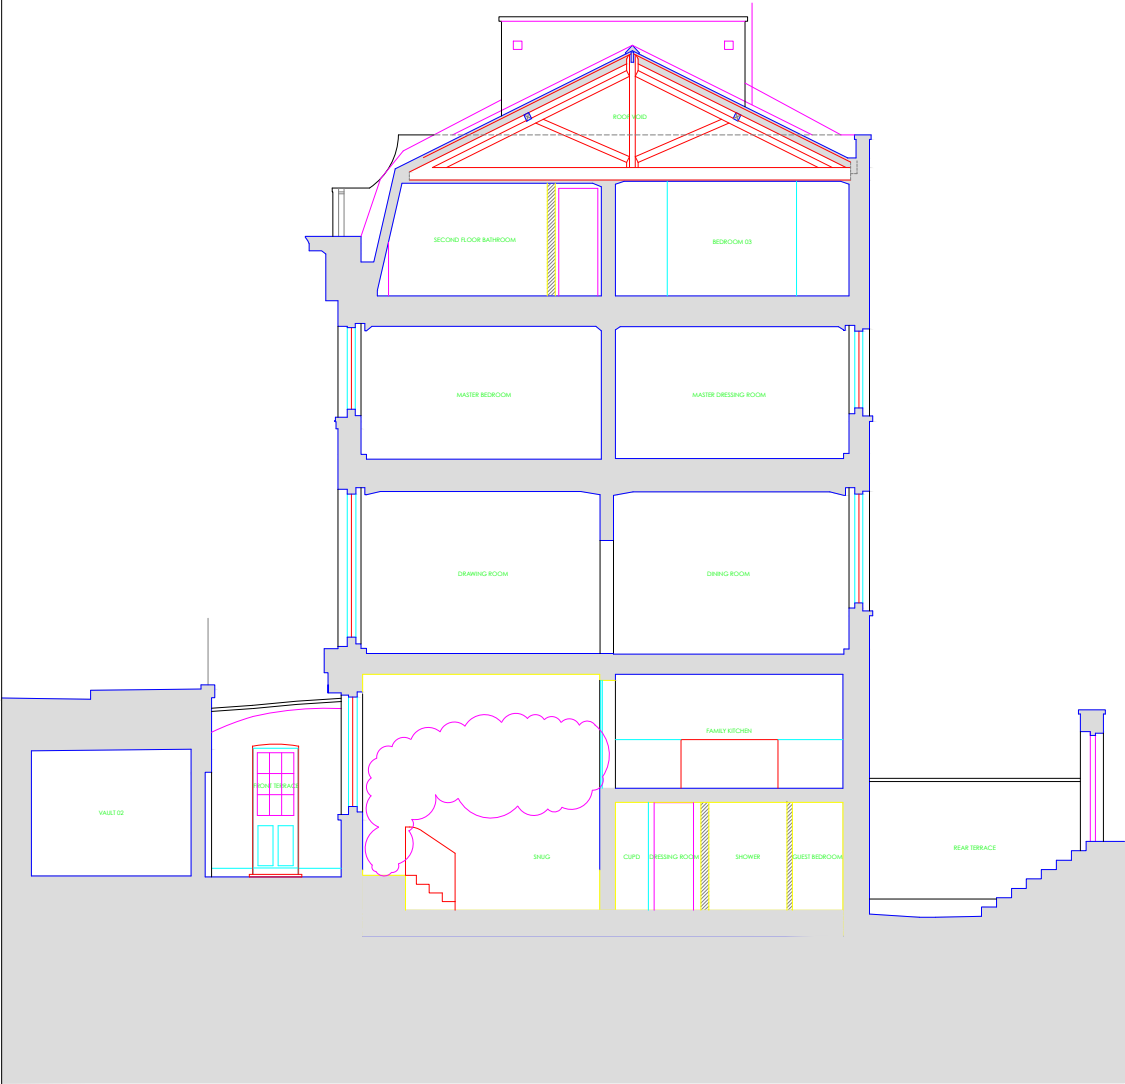

SECTION B-B



SECTION F-F



B	STAIRS AND LANDING TO SNUG AREA REMOVED	RR	14.09.15	SG	
A	WINDOWS AMENDED	GW	12.05.15	SG	
Rev	Description	Drawn	DATE	Auth	
<div><div>gebler tooth architects</div><div>62 Glenham Road London SW13 9JJ t 0208 600 2800 f 0208 600 2849 e info@geblertoath.co.uk</div></div>					
Client	WINGATE LTD C/O 50 CUMBERLAND TERRACE				
Project	50 CUMBERLAND TERRACE LONDON NW1 4HJ				
Title	APPROVED SECTIONS BB + FF				
Original Scale	Drawn By	Date	Checked By		Auth
1:50@A1 1:100@A3	AM	14.10.11	AM		AM
Drawing Number	643-221				Rev
					B