

NOTES




Pr A Proposed Rear Elevation  
 Scale 1:100





Pr B Proposed Front Elevation  
 Scale 1:100



Pr C Proposed Garage Side Elevation  
 Scale 1:100

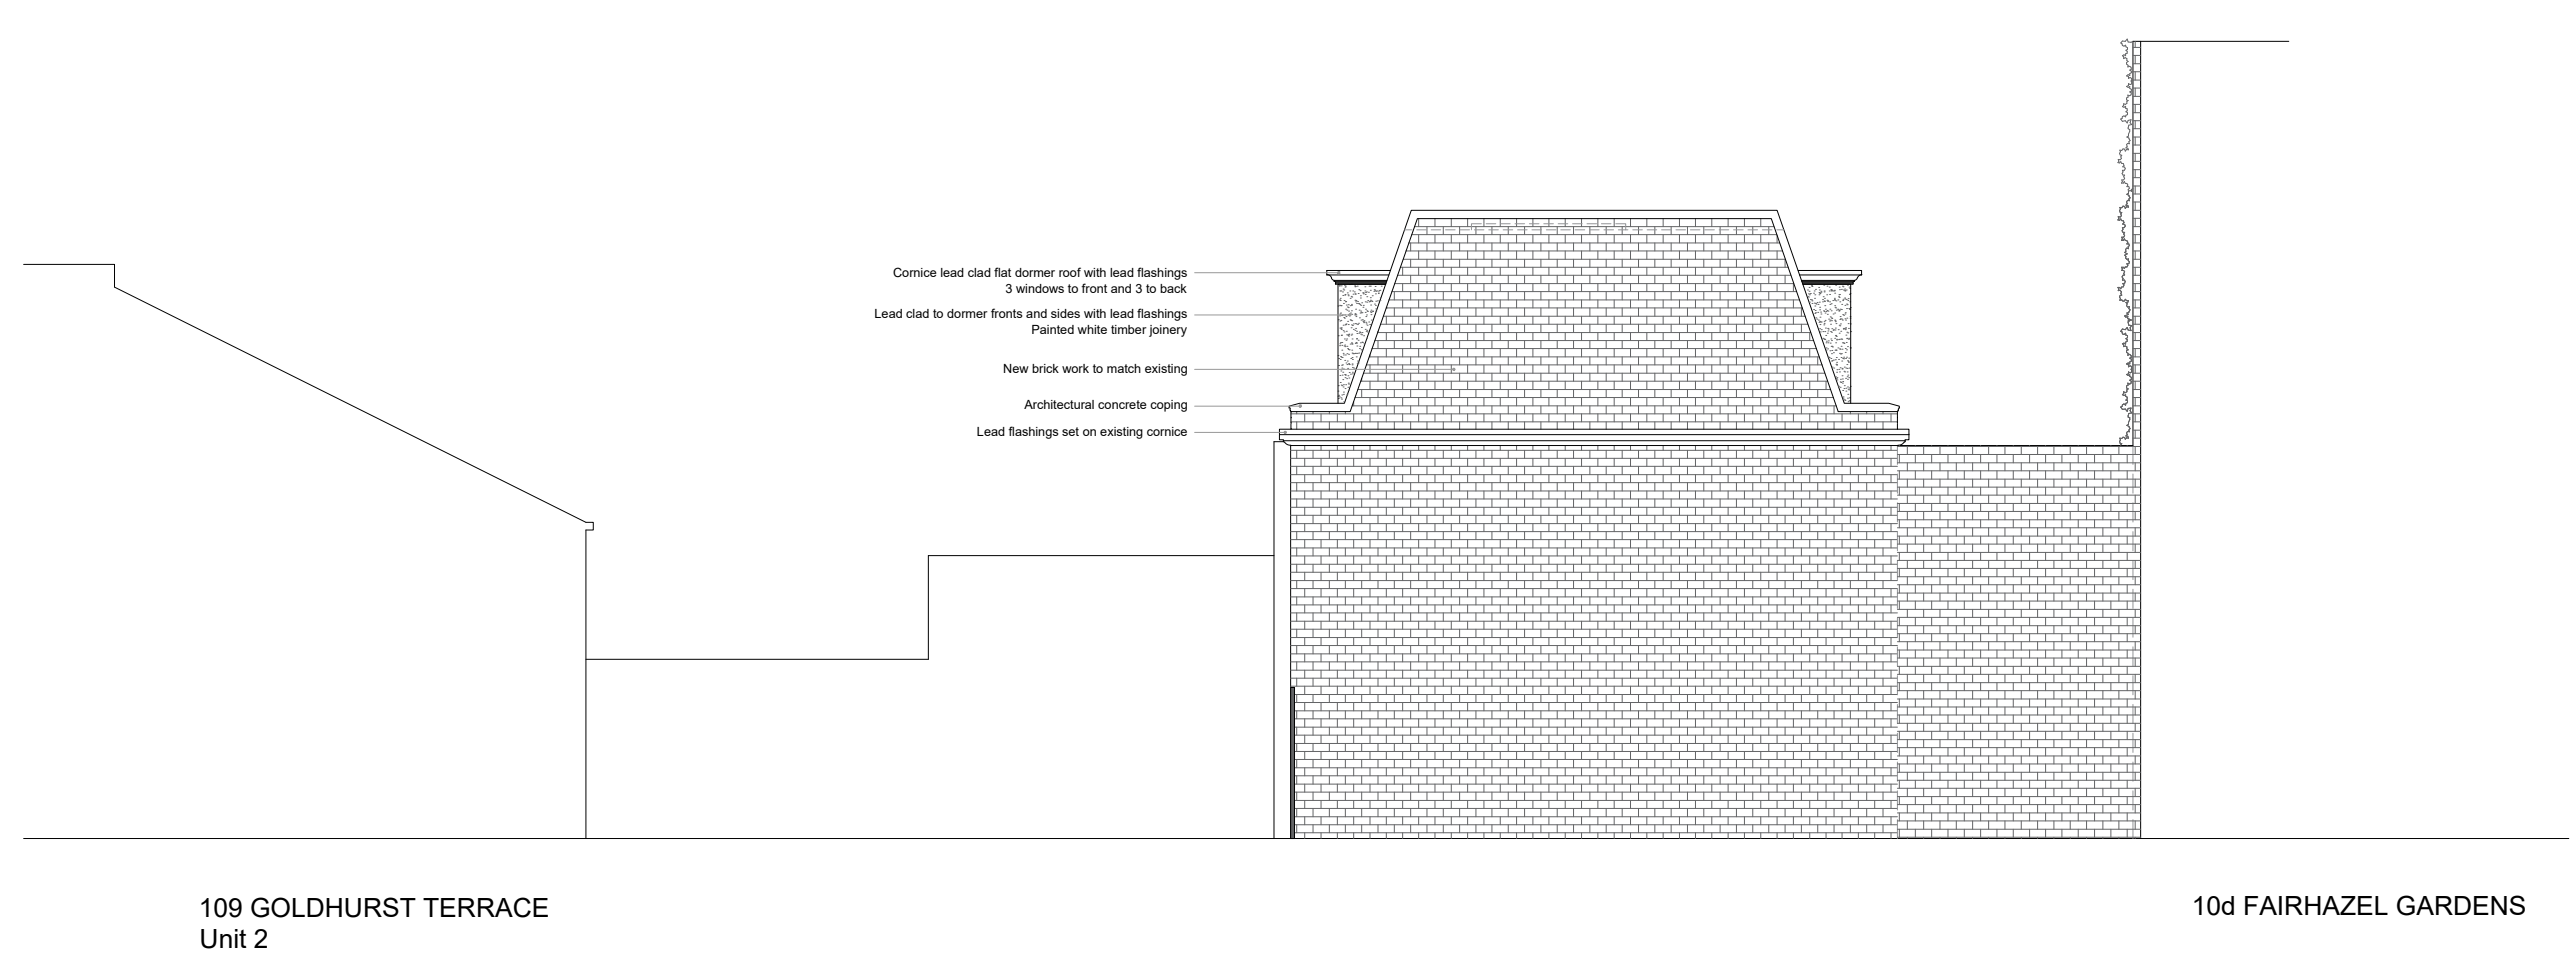

Pr F Proposed Garage Side Elevation  
 Scale 1:100

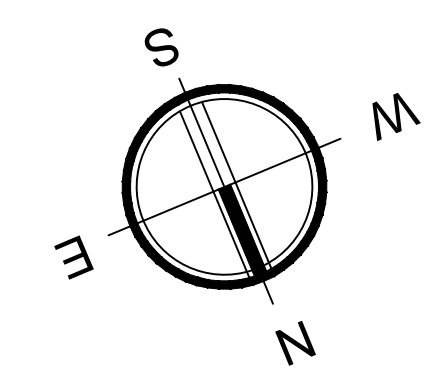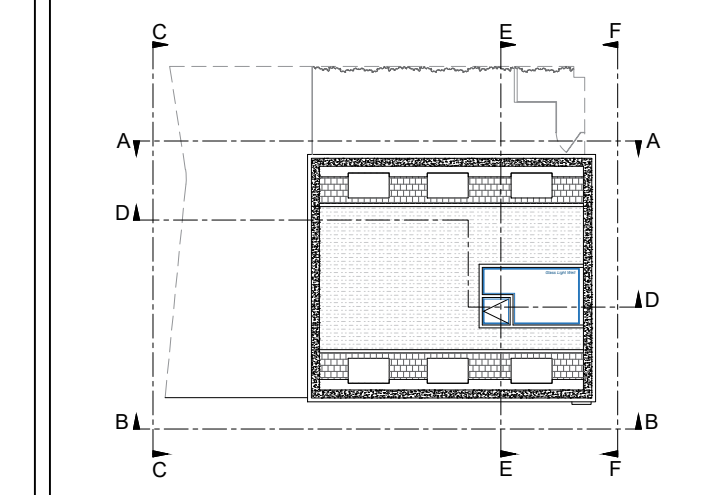

**Eksalta Architectural Services**  
 S. 2 Church Road  
 London, Islington N1 2EG  
 T: 02077040250 M: 07846043536  
 emars loco@eksalta.co.uk

Status For	PLANNING	
Client	Shyam Shah 109 Goldhurst Terrace London NW6 3HA	
Title	PROPOSED	
Project	109 Goldhurst Terrace	
Scale	SCALE AS NOTED	
Drawn By	AL	Checked By AL
Project Number	PR - ELEVATIONS	Date 18-Feb-2016
CAD Filename		