


<p>DO NOT SCALE THIS DRAWING WRITTEN DIMENSIONS ONLY TO BE USED ALL DIMENSIONS ARE IN MILLIMETRES ALL DIMENSIONS TO BE VERIFIED ON SITE ANY INCONSISTENCIES TO BE REPORTED TO THE ARCHITECT IMMEDIATELY COPYRIGHT © PAD CONSULTANCY LTD</p>	<p>PROJECT NO. 5351</p>	<p>PAD Consultancy Ltd 4 Abbot's Place London NW6 4NP</p>	<p>020 7624 2243 www.pad.eu.com</p>	
	<p>FOR PLANNING PURPOSES ONLY</p>	<p>28 Goldhurst Terrace London NW6 3HU</p>	<p>TITLE PROPOSED SECOND & THIRD FLOOR & ROOF PLANS</p>	
	<p>SCALE 1:100 (A3)</p>	<p>DRAWING NO. PLT.01 REV B</p>	<p>DRAWN IB</p>	




PROPOSED FRONT ELEVATION



PROPOSED REAR ELEVATION

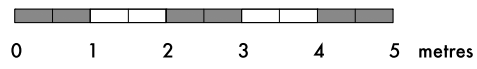


<small>DO NOT SCALE THIS DRAWING WRITTEN DIMENSIONS ONLY TO BE USED ALL DIMENSIONS ARE IN MILLIMETRES ALL DIMENSIONS TO BE VERIFIED ON SITE ANY INCONSISTENCIES TO BE REPORTED TO THE ARCHITECT IMMEDIATELY COPYRIGHT © PAD CONSULTANCY LTD</small>	<small>PROJECT NO. 5351</small>	<small>PAD Consultancy Ltd 4 Abbot's Place London NW6 4NP</small>	<small>020 7624 2243 www.pad.eu.com</small>	
	<small>FOR PLANNING PURPOSES ONLY</small>	<small>TITLE PROPOSED FRONT & REAR ELEVATIONS</small>		
	<small>28 Goldhurst Terrace London NW6 3HU</small>	<small>SCALE 1:100 (A3)</small>	<small>DRAWING NO. PLT.02 REV A</small>	

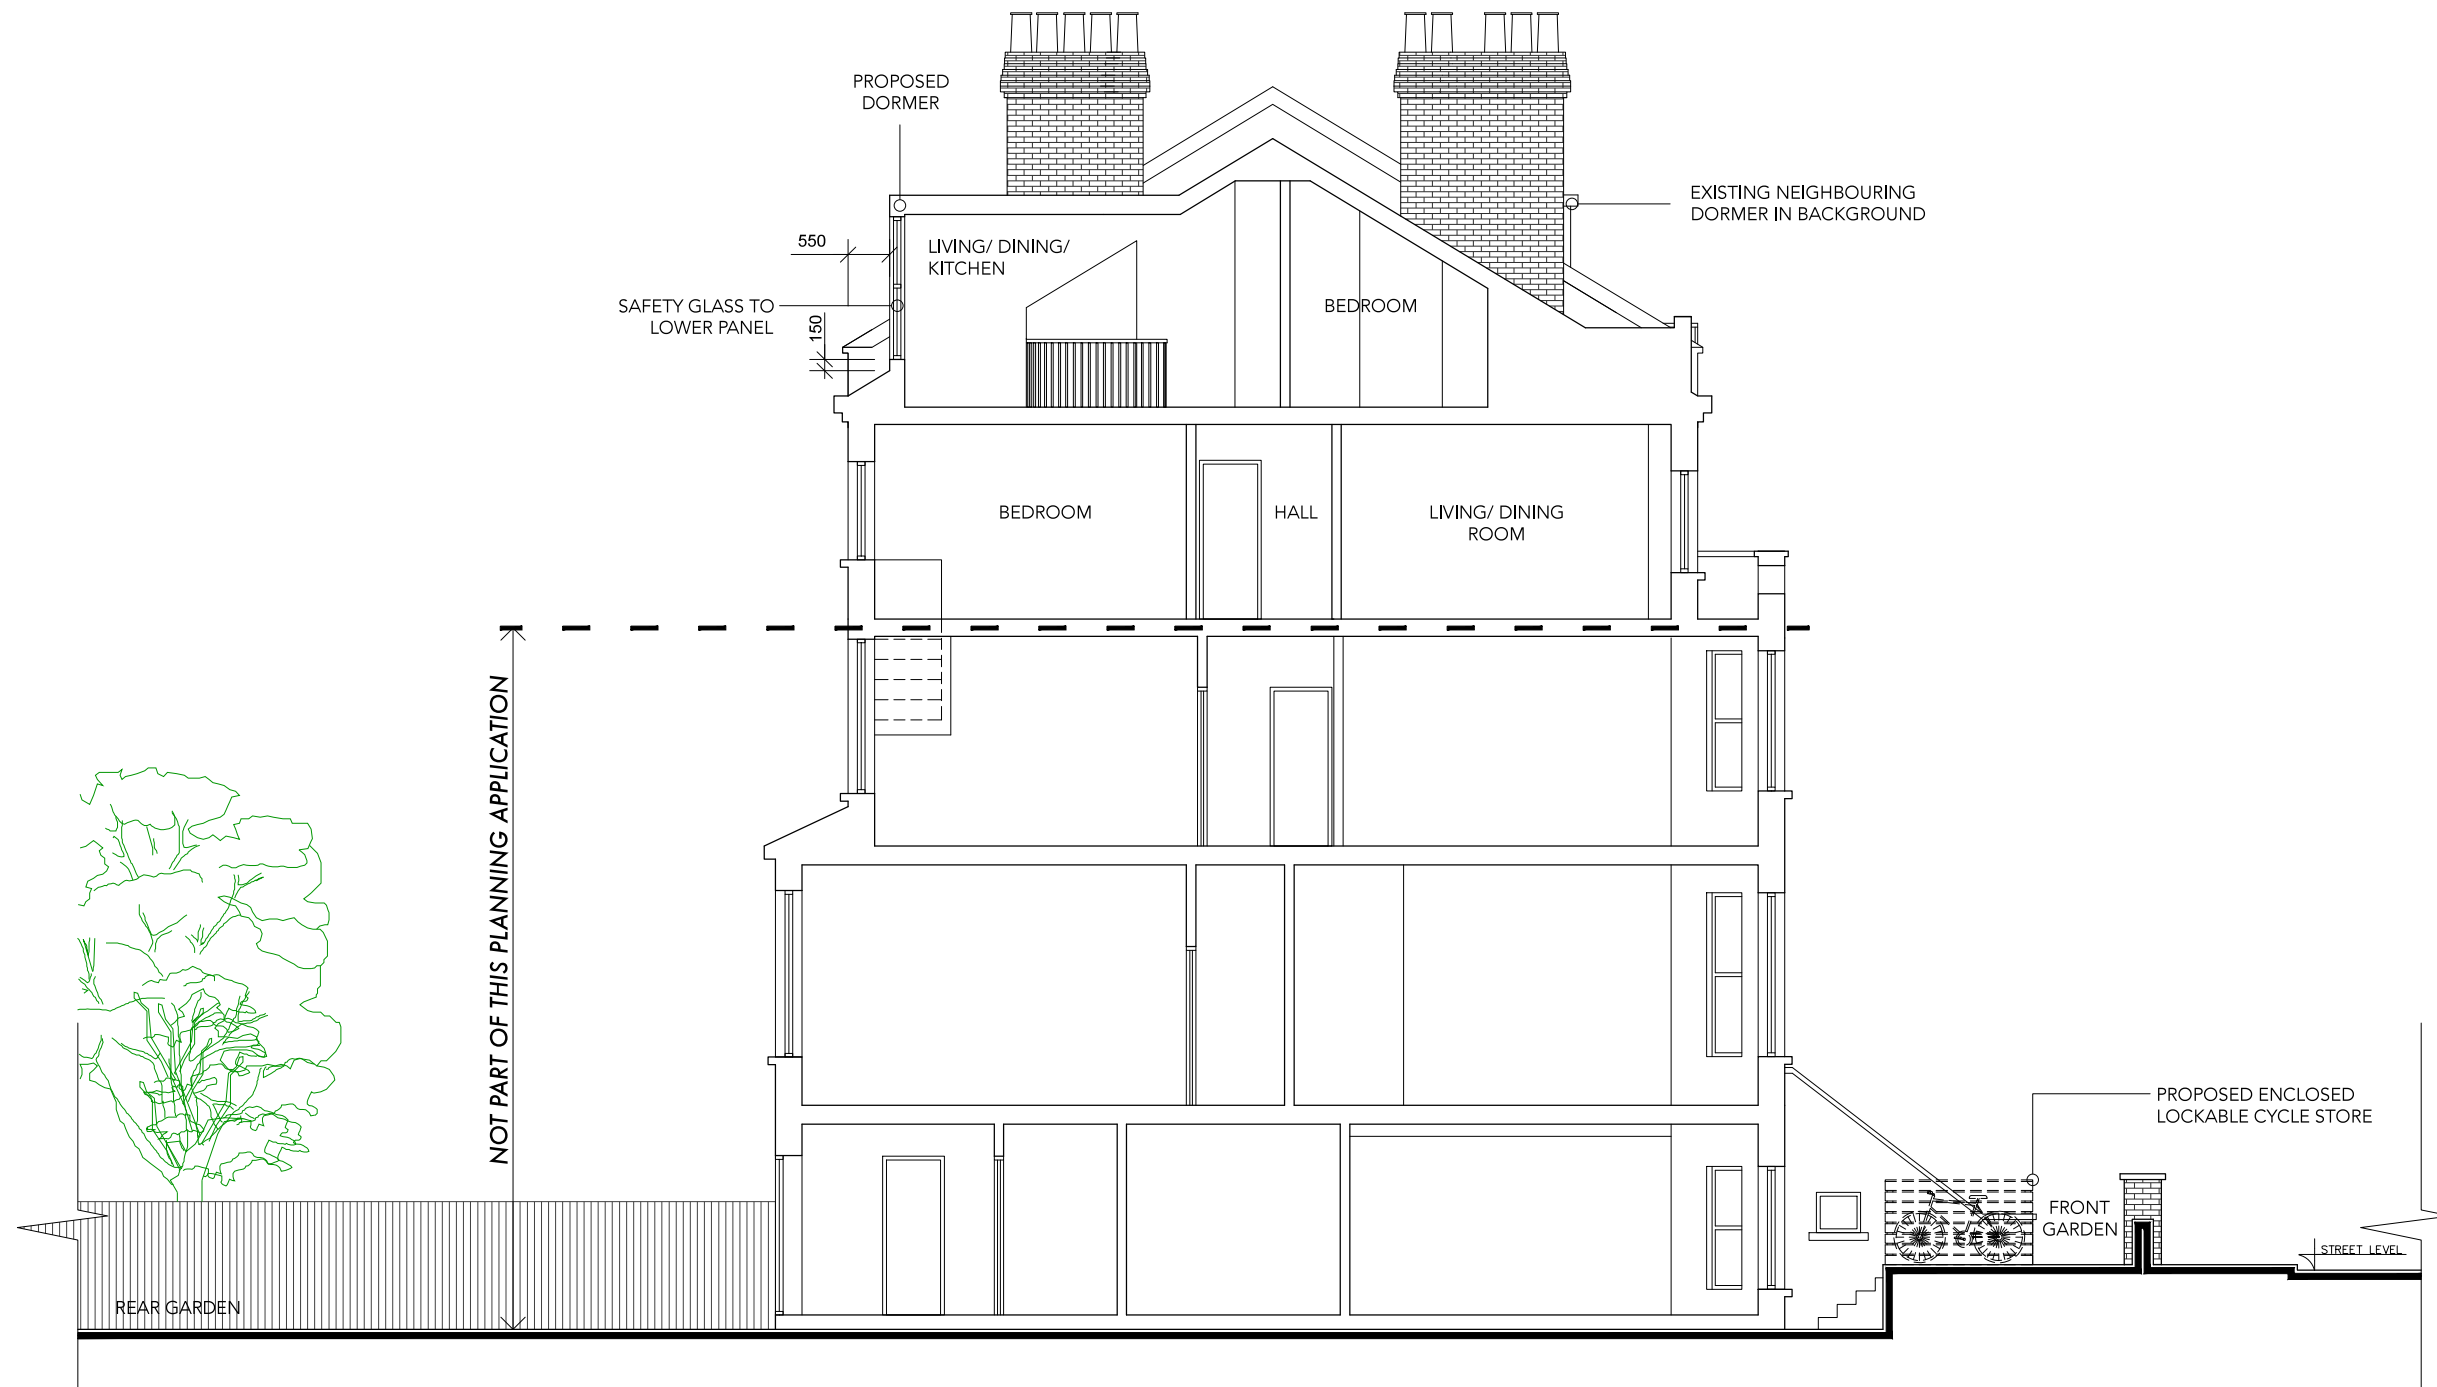

PROPOSED SECTION AA



<small>DO NOT SCALE THIS DRAWING WRITTEN DIMENSIONS ONLY TO BE USED ALL DIMENSIONS ARE IN MILLIMETRES ALL DIMENSIONS TO BE VERIFIED ON SITE ANY INCONSISTENCIES TO BE REPORTED TO THE ARCHITECT IMMEDIATELY COPYRIGHT © PAD CONSULTANCY LTD</small>	<small>PROJECT NO.</small> 5351	<small>PAD Consultancy Ltd 4 Abbot's Place London NW6 4NP 020 7624 2243 www.pad.eu.com</small>	
	<small>FOR PLANNING PURPOSES ONLY</small>	<small>TITLE</small> PROPOSED SECTION AA	
	28 Goldhurst Terrace London NW6 3HU	<small>SCALE</small> 1:100 (A3)	<small>DRAWING NO.</small> PLT.03 <small>REV</small> A