

KEY PLAN
1:1250



GENERAL NOTES

1. ALL DIMENSIONS ARE TO FACE UNLESS INDICATED OTHERWISE.

2. ALL DIMENSIONS TO BE CHECKED ON SITE PRIOR TO COMMENCEMENT OF WORK.

3. DRAWINGS FOR REFERENCE ONLY. FOR CONSTRUCTION, CONSULT THE ARCHITECT'S DRAWINGS, CONDITIONS AND SPECIFICATIONS, CONSTRUCTION NOTES, SPECIFICATIONS AND EMPLOYER'S REQUIREMENTS WHERE APPLICABLE.

4. ANY DISCREPANCY MUST BE BROUGHT TO THE ATTENTION OF PKC/O AS SOON AS POSSIBLE.

5. THE DRAWING BEARS UNDER THE COPYRIGHT OF PKC/O ARCHITECTS LIMITED. PLEASE OBTAIN PERMISSION FROM PKC/O BEFORE REPRODUCING OR TRANSMITTING IN ANY FORM OR BY ANY MEANS, ELECTRONIC OR MECHANICAL, INCLUDING PHOTOCOPYING, RECORDING, OR BY ANY INFORMATION STORAGE AND RETRIEVAL SYSTEM.



6. THE EFFECT OF CONSTRUCTION WORKS SHALL BE THE RESPONSIBILITY OF THE CONTRACTOR. ALL ELEMENTS OF FRAMEWORK, STRUCTURE, ROOFING, INSULATION, SERVICES, RISERS AND WIND BRACING TO BE TO THE SATISFACTION OF THE ARCHITECT AND IN ACCORDANCE WITH THE SPECIFICATIONS.

7. ALL STRUCTURAL ELEMENTS ARE SHOWN INDICATIVELY. FOR ALL ELEMENTS OF STRUCTURE REFER TO STRUCTURAL DRAWINGS AND SPECIFICATIONS FOR DIMENSIONS AND SPECIFICATIONS.

8. ALL MECHANICAL AND ELECTRICAL ELEMENTS ARE SHOWN INDICATIVELY. FOR ALL MECHANICAL AND ELECTRICAL ELEMENTS REFER TO MECHANICAL AND ELECTRICAL DRAWINGS AND SPECIFICATIONS.

9. ALL MECHANICAL AND ELECTRICAL ELEMENTS ARE SHOWN INDICATIVELY. FOR ALL MECHANICAL AND ELECTRICAL ELEMENTS REFER TO MECHANICAL AND ELECTRICAL DRAWINGS AND SPECIFICATIONS.

- LEGEND:**
- 1. CIL Main Entrance/Foyer
 - 2. Activity/Meeting Rooms
 - 2a. Base/Activity Rooms
 - 2b. Quiet Room
 - 2c. First Aid/Clinical Room
 - 3. Common/Day Room
 - 4. Dining Room
 - 5. Garden
 - 6. WC
 - 7. Accessible WC
 - 8. Changing Place WC
 - 9. Kitchen
 - 10. Designated User Entrance
 - 11. Lift
 - 12. Server/Coms
 - 13. Office
 - 14. Lightwell
 - 15. Refuse
 - 16. Storage
 - 17. Waiting Area/Foyer
 - 18. Sensory Room
 - 19. Demonstration Flat
 - 20. Art Room
 - 21. Music Room
 - 22. IT Room
 - 23. Laundry/Life Skills
 - 24. Kiosk
 - 25. Buggy Store & Bike Store
 - 26. Bike Store

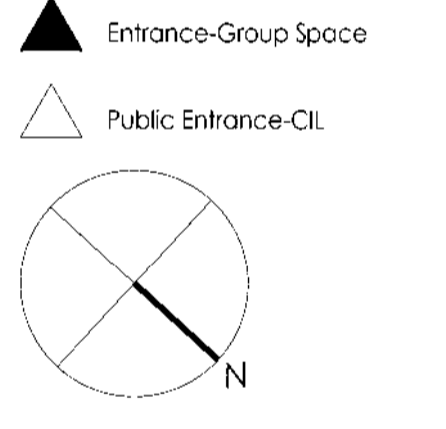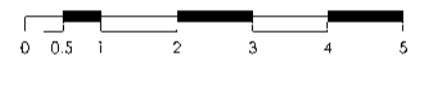


2013.12	A	Canopy fire to Cycle Store adjacent to Main	PKC/O	PKC/O
DATE	REV	DESCRIPTION	BY	CHECKED

45-51 LOWLANDS ROAD
HARROW - ON - THE - HILL
MIDDLESEX HA1 - 3AW
TEL: 0208 - 864 - 7330
WWW.PCKO.CO.UK


PKC/O ARCHITECTS INTERIOR DESIGNERS
MASTER PLANNERS URBAN DESIGNERS

CLIENT	LB Camden
PROJECT	Greenwood Place
DRAWING TITLE	Ground Floor Plan Greenwood Centre
STATUS	PLANNING
SCALE	1:100 @ A1 1:200 @ A3
DATE	2013.08
DRAWING NO.	PL 160
REVISION	A


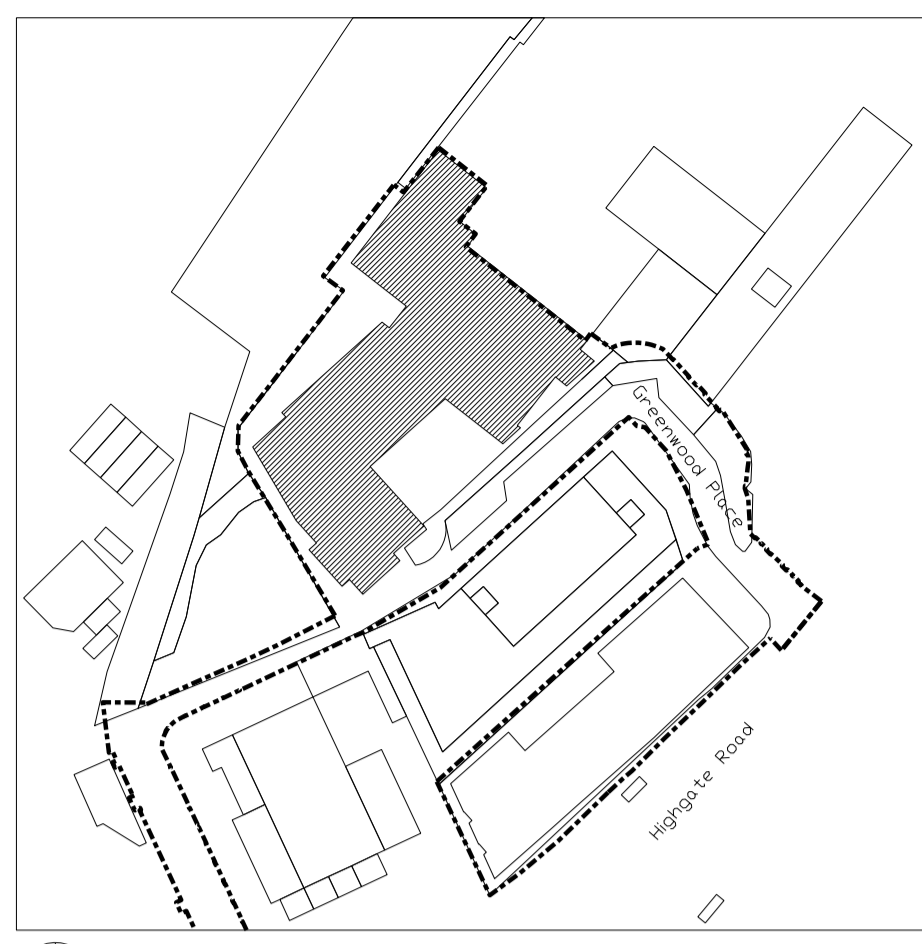


KEY PLAN 1:1250

GENERAL NOTES
 THESE DRAWINGS ARE THE PROPERTY OF PCKO ARCHITECTS LIMITED. PLEASE OBTAIN PERMISSION BEFORE COPYING.
 ANY DISCREPANCY WILL BE BROUGHT TO THE ATTENTION OF PCKO. IF IN DOUBT, ASK.
 ANY MODIFICATION TO THESE DRAWINGS WILL BE CARRIED OUT BY PCKO.
 THE DRAWING REMAINS UNDER THE COPYRIGHT OF PCKO ARCHITECTS LIMITED. PLEASE OBTAIN PERMISSION BEFORE COPYING.
 THESE DRAWINGS ARE THE PROPERTY OF PCKO ARCHITECTS LIMITED. PLEASE OBTAIN PERMISSION BEFORE COPYING.
 THESE DRAWINGS ARE THE PROPERTY OF PCKO ARCHITECTS LIMITED. PLEASE OBTAIN PERMISSION BEFORE COPYING.
 ALL STRUCTURAL ELEMENTS ARE SHOWN IN ACCORDANCE WITH THE BRITISH STANDARD BS 8100:2005. ALL MECHANICAL AND ELECTRICAL ELEMENTS ARE SHOWN IN ACCORDANCE WITH THE BRITISH STANDARD BS 7671:2001. 

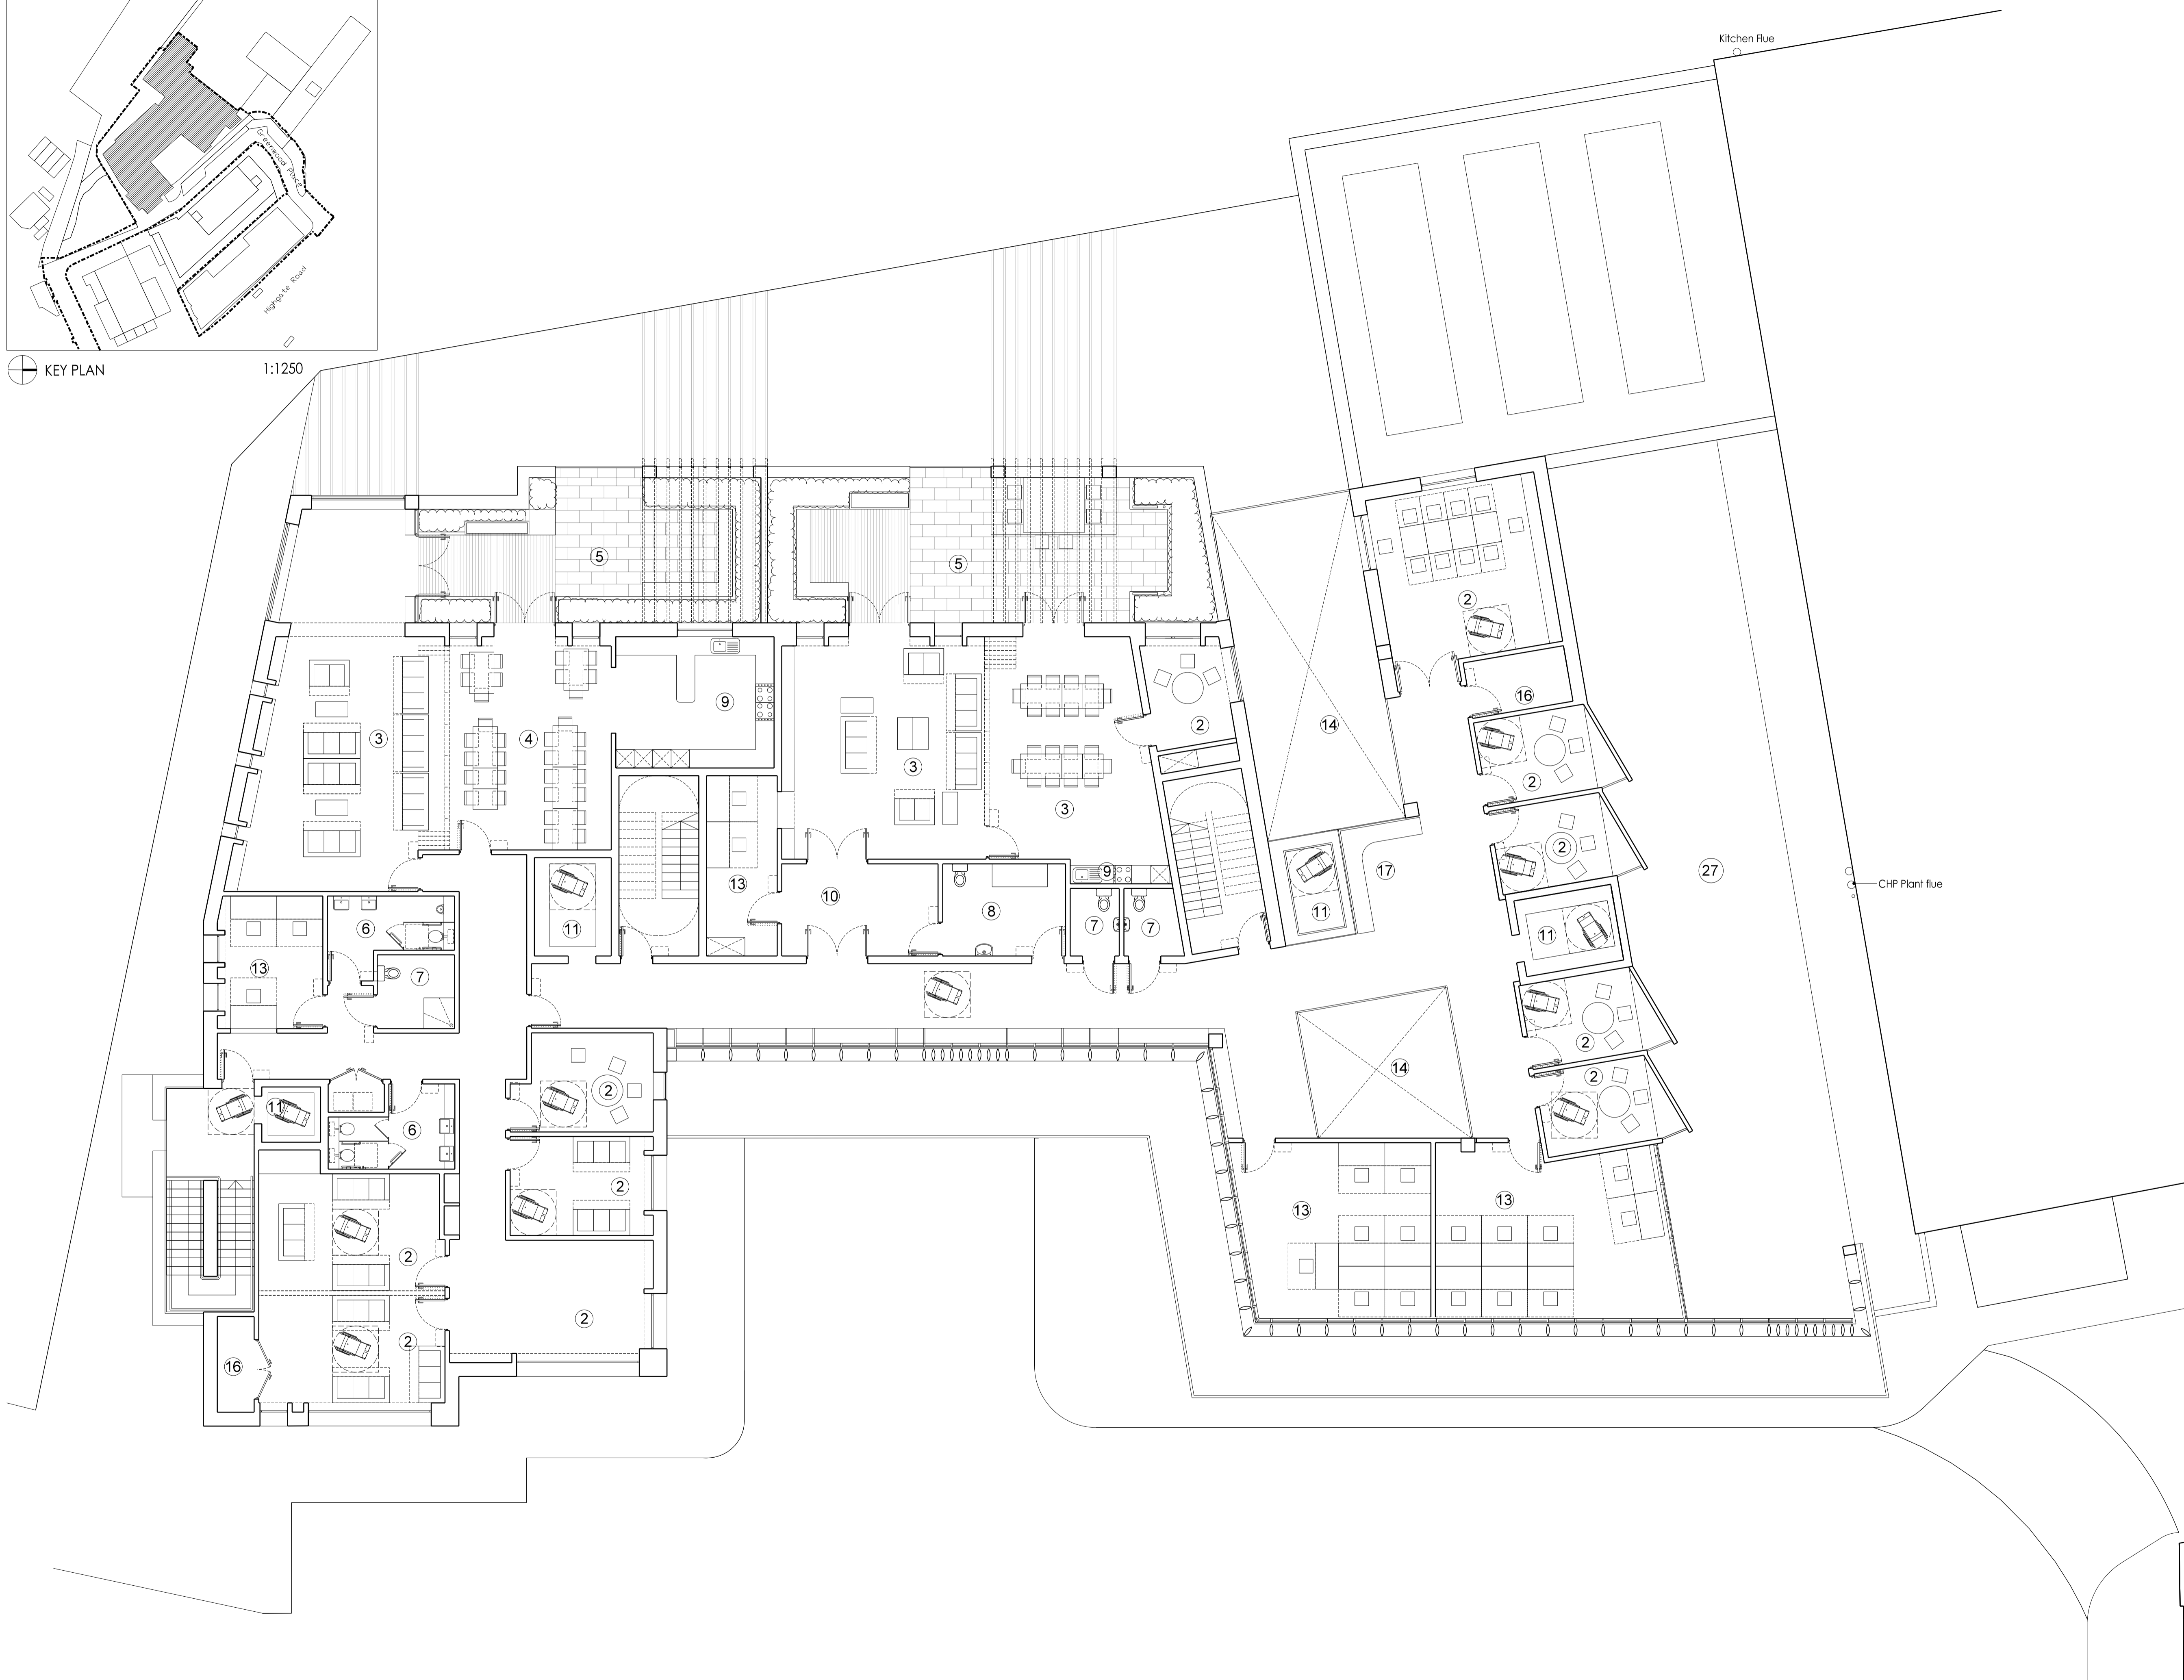

- LEGEND:**
- 1. CIL Main Entrance/Foyer
 - 2a. Activity/Meeting Rooms
 - 2b. Base/Activity Rooms
 - 2b. Quiet Room
 - 2c. First Aid/Clinical Room
 - 3. Common/Day Room
 - 4. Dining Room
 - 5. Garden
 - 6. WC
 - 7. Accessible WC
 - 8. Changing Place WC
 - 9. Kitchen
 - 10. Dedicated User Entrance
 - 11. Lift
 - 12. Server/Coms
 - 13. Office
 - 14. Lightwell
 - 15. Refuse
 - 16. Storage
 - 17. Waiting Area/Foyer
 - 18. Sensory Room
 - 19. Demonstration Flat
 - 20. Art Room
 - 21. Music Room
 - 22. IT Room
 - 23. Laundry/Life Skills
 - 24. Kiosk
 - 25. Buggy Store
 - 26. Bike Store
 - 27. Biodiverse Roof

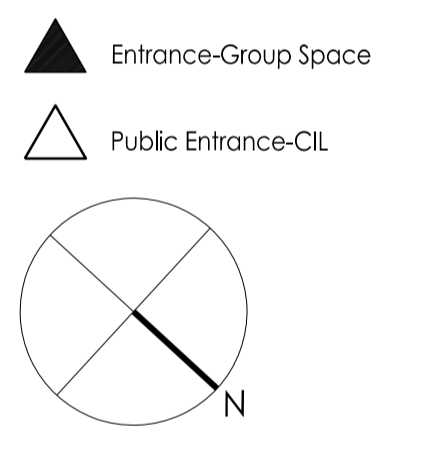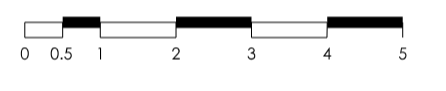

DATE	REV.	DESCRIPTION	BY	CHECKED

45 - 51 LOWLANDS ROAD
 HARROW - ON - THE - HILL
 MIDDLESEX HA1 - 3AW
 TEL: 0208 - 864 - 7330
 WWW.PCKO.CO.UK

PCKO ARCHITECTS INTERIOR DESIGNERS
 MASTER PLANNERS URBAN DESIGNERS

CLIENT: **LB Camden**

PROJECT: **Greenwood Place**

DRAWING TITLE: **First Floor Plan Greenwood Centre**

STATUS: **PLANNING**

SCALE: 1:100@A1 1:200@A3 DRAWN BY: TM


DATE: 2013.08 CHECKED BY: PH

DRAWING NO.: **PL 161** REVISION: /

© PCKO 2013

GENERAL NOTES

PLEASE OBSERVE ALL DIMENSIONS AND SPECIFICATIONS INDICATED OTHERWISE.
 ALL DIMENSIONS TO BE CHECKED ON SITE PRIOR TO COMMENCEMENT OF WORK.
 DRAWINGS TO BE READ IN CONJUNCTION WITH ALL OTHER ARCHITECTURAL DRAWINGS, CONDITIONS AND SPECIFICATIONS, CONSTRUCTION NOTES, SPECIFICATIONS AND SUPPLIER REQUIREMENTS WHERE APPLICABLE.
 ANY DISCREPANCY MUST BE BROUGHT TO THE ATTENTION OF PCKO. IF IN DOUBT, ASK.
 ALL INDICATIONS TO THE DRAWINGS ARE TO BE CARRIED OUT BY PCKO.
 THE DRAWING IS THE PROPERTY OF PCKO ARCHITECTS LIMITED. PLEASE OBTAIN PERMISSION BEFORE COPYING.
 WHERE APPROPRIATE, CONSTRUCTION INFORMATION IS INDICATED IN GREEN. ALL ELEMENTS OF WORK INCLUDING SITE LOCATION, PROGRAM, DRAWING, LISTS, TABLES AND WIND BRACING TO BE TO BE MADE IN ACCORDANCE WITH THE SPECIFICATION.
 ALL STRUCTURAL ELEMENTS ARE SHOWN INDICATIVELY. FOR ALL ELEMENTS OF STRUCTURE REFER TO STRUCTURAL ENGINEERS AND SPECIALIST SUB CONTRACTORS FOR DESIGN, DETAIL AND SPECIFICATION.
 ALL MECHANICAL AND ELECTRICAL ELEMENTS ARE SHOWN INDICATIVELY. FOR ALL MECHANICAL AND ELECTRICAL REFER TO BUILDING SERVICES ENGINEERS AND SPECIALIST SUB CONTRACTORS FOR DESIGN, DETAIL AND SPECIFICATION.

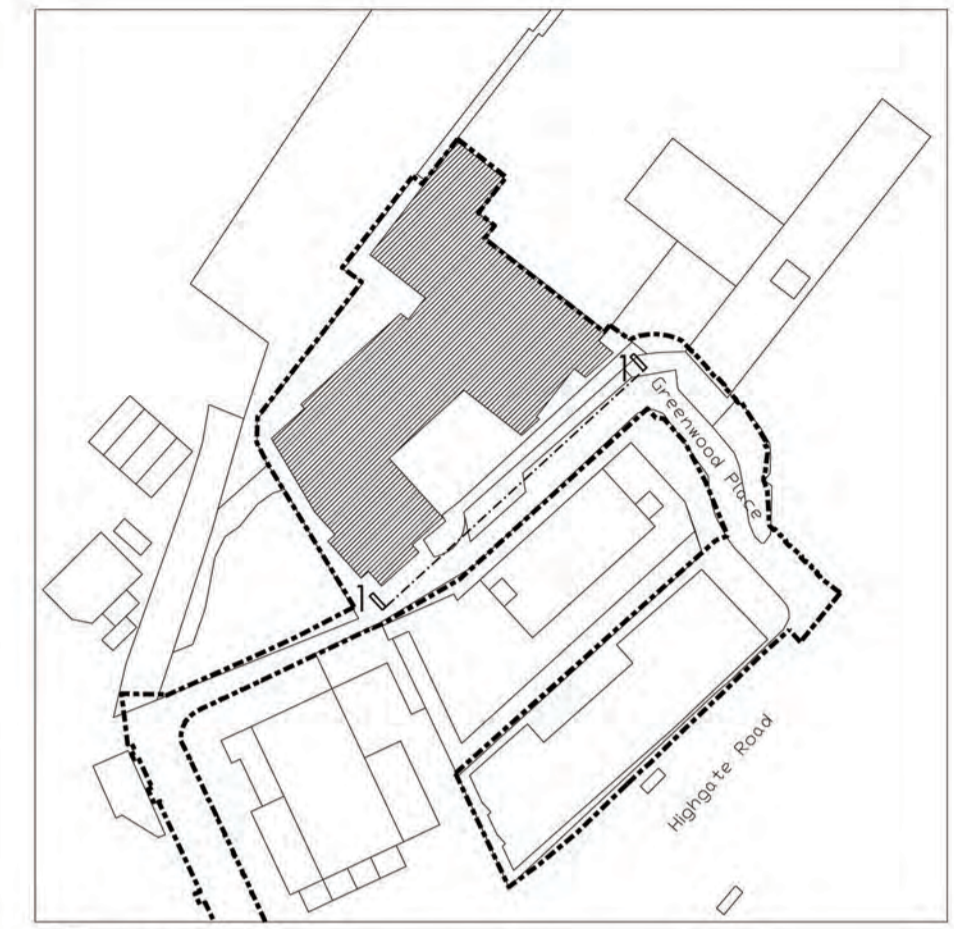

KEY PLAN

1:1250



GREENWOOD PLACE ELEVATION 1-1

DATE	REV.	DESCRIPTION	BY	CHECKED

45 - 51 LOWLANDS ROAD
 HARROW - ON - THE - HILL
 MIDDLESEX HA1 - 3AW
 TEL 0208 - 864 - 7330
 www.pcko.co.uk

PCKO ARCHITECTS INTERIOR DESIGNERS
 MASTER PLANNERS URBAN DESIGNERS

CLIENT **LB Camden**

PROJECT **Greenwood Place**

DRAWING TITLE **Front Elevation**

STATUS **PLANNING**

SCALE 1:100@A1 1:200@A3 DRAWN BY **TM**

DATE 2013.08 CHECKED BY **PH**

DRAWING NO. **PL 260** REVISION **/**

© PCKO 2010