




Scale 1:100

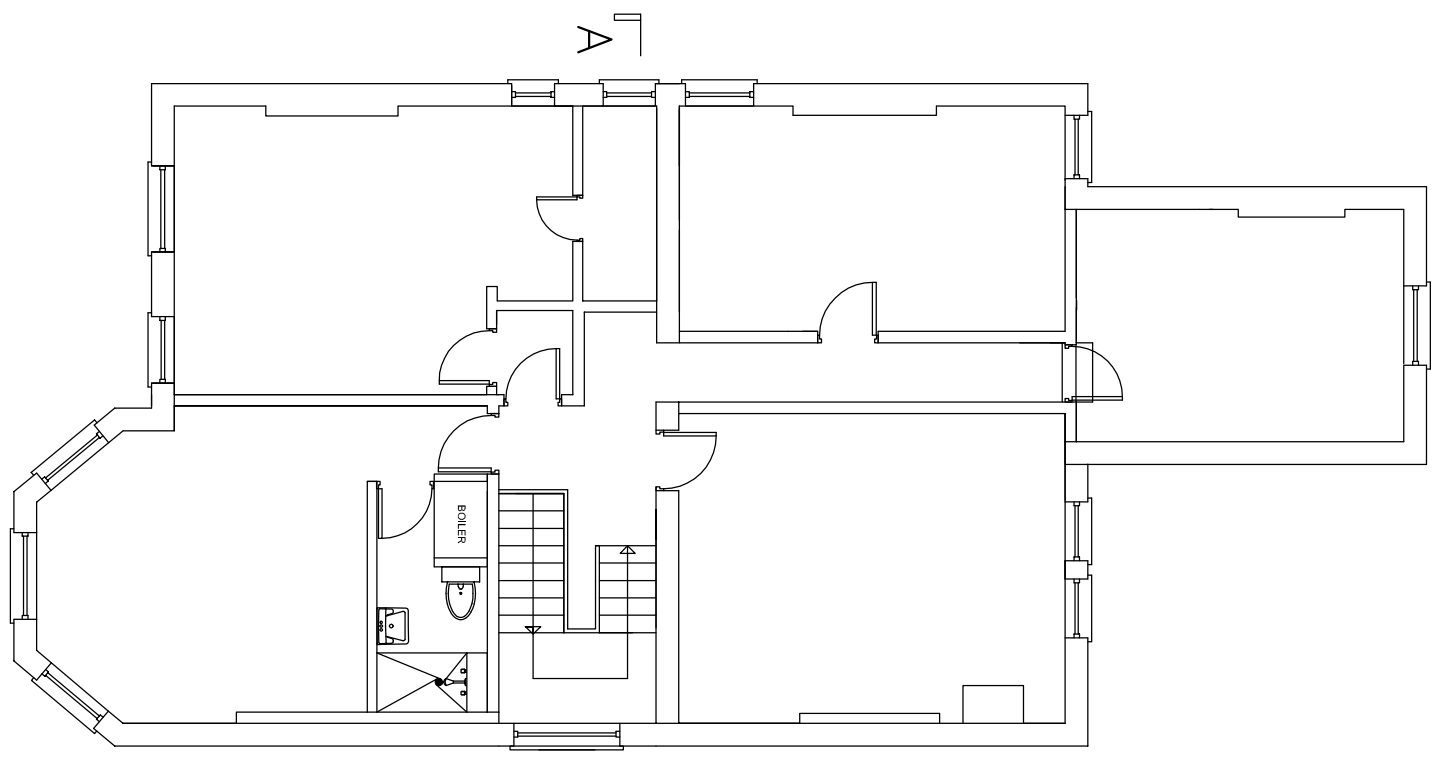

EXISTING FIRST FLOOR PLAN

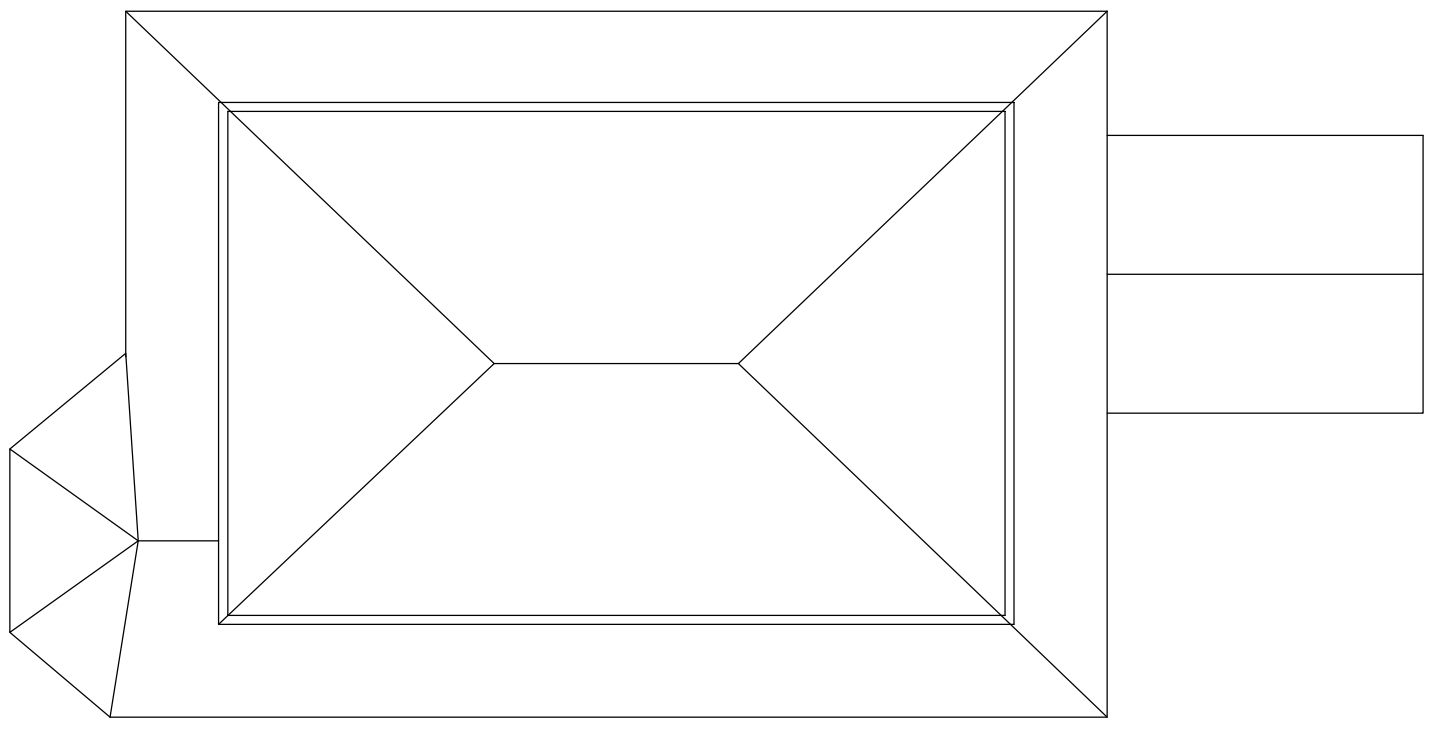

EXISTING LOFT PLAN

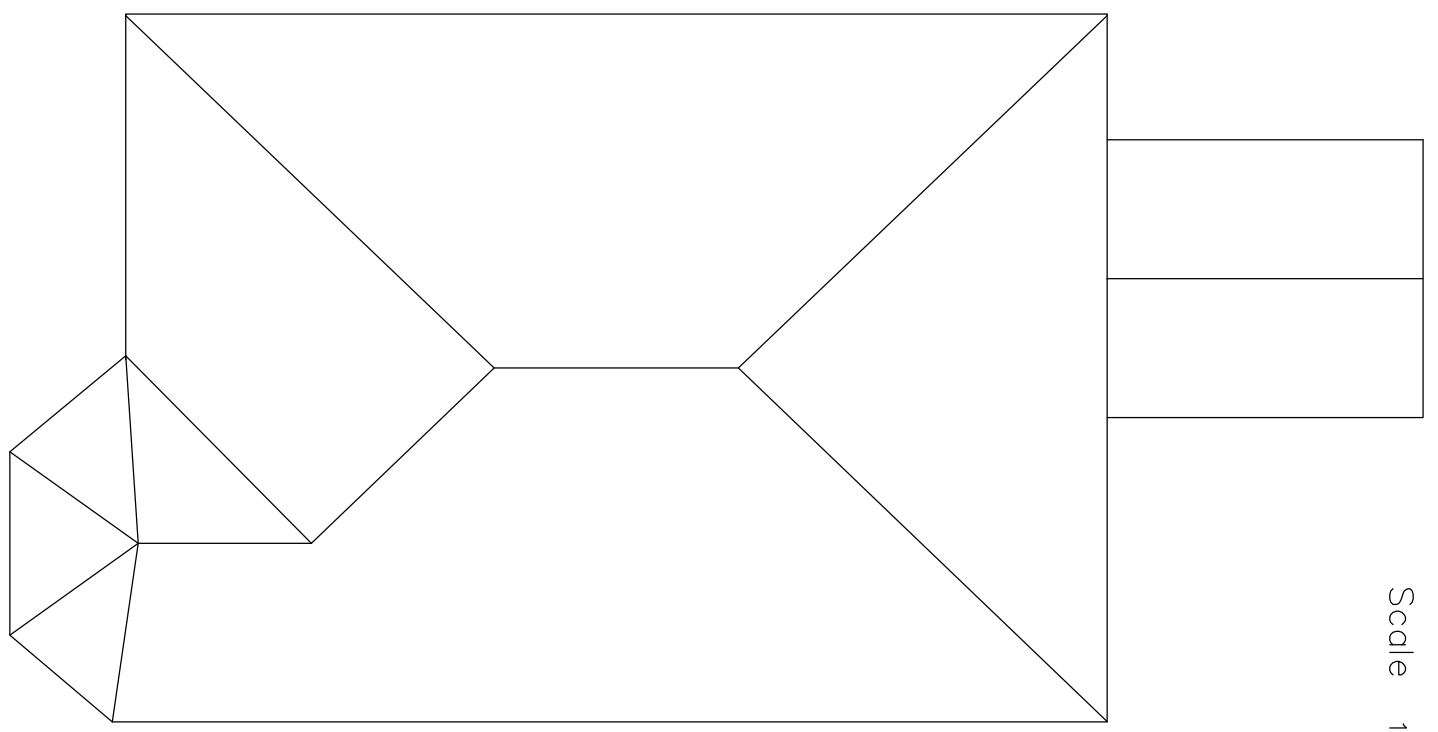

EXISTING ROOF PLAN

**DD Associates**  
 PROPERTY DESIGN CONSULTANT  
 Langton House – 51 Fortescue Street  
 Norton St. Philip  
 Somerset BA2 7PE  
 t : 0 7 7 2 3 6 0 3 7 8 9  
 e : david@ddassociates.com  
 London & Bath



Drawing Title  
 8 MANSTONE ROAD  
 LONDON NW3 3XG  
 For Mr. Bentaleb

Job title  
 PROPOSED LOFT CONVERSION  
 EXISTING PLANS

Scale  
 1:100 (A3)  
 Date Jan 2016  
 Drawn DD  
 Drg.No. 151620 / PO1

Rev	Description	Date