


78 Canfield Gardens

Neighbouring property

Assumed site boundary

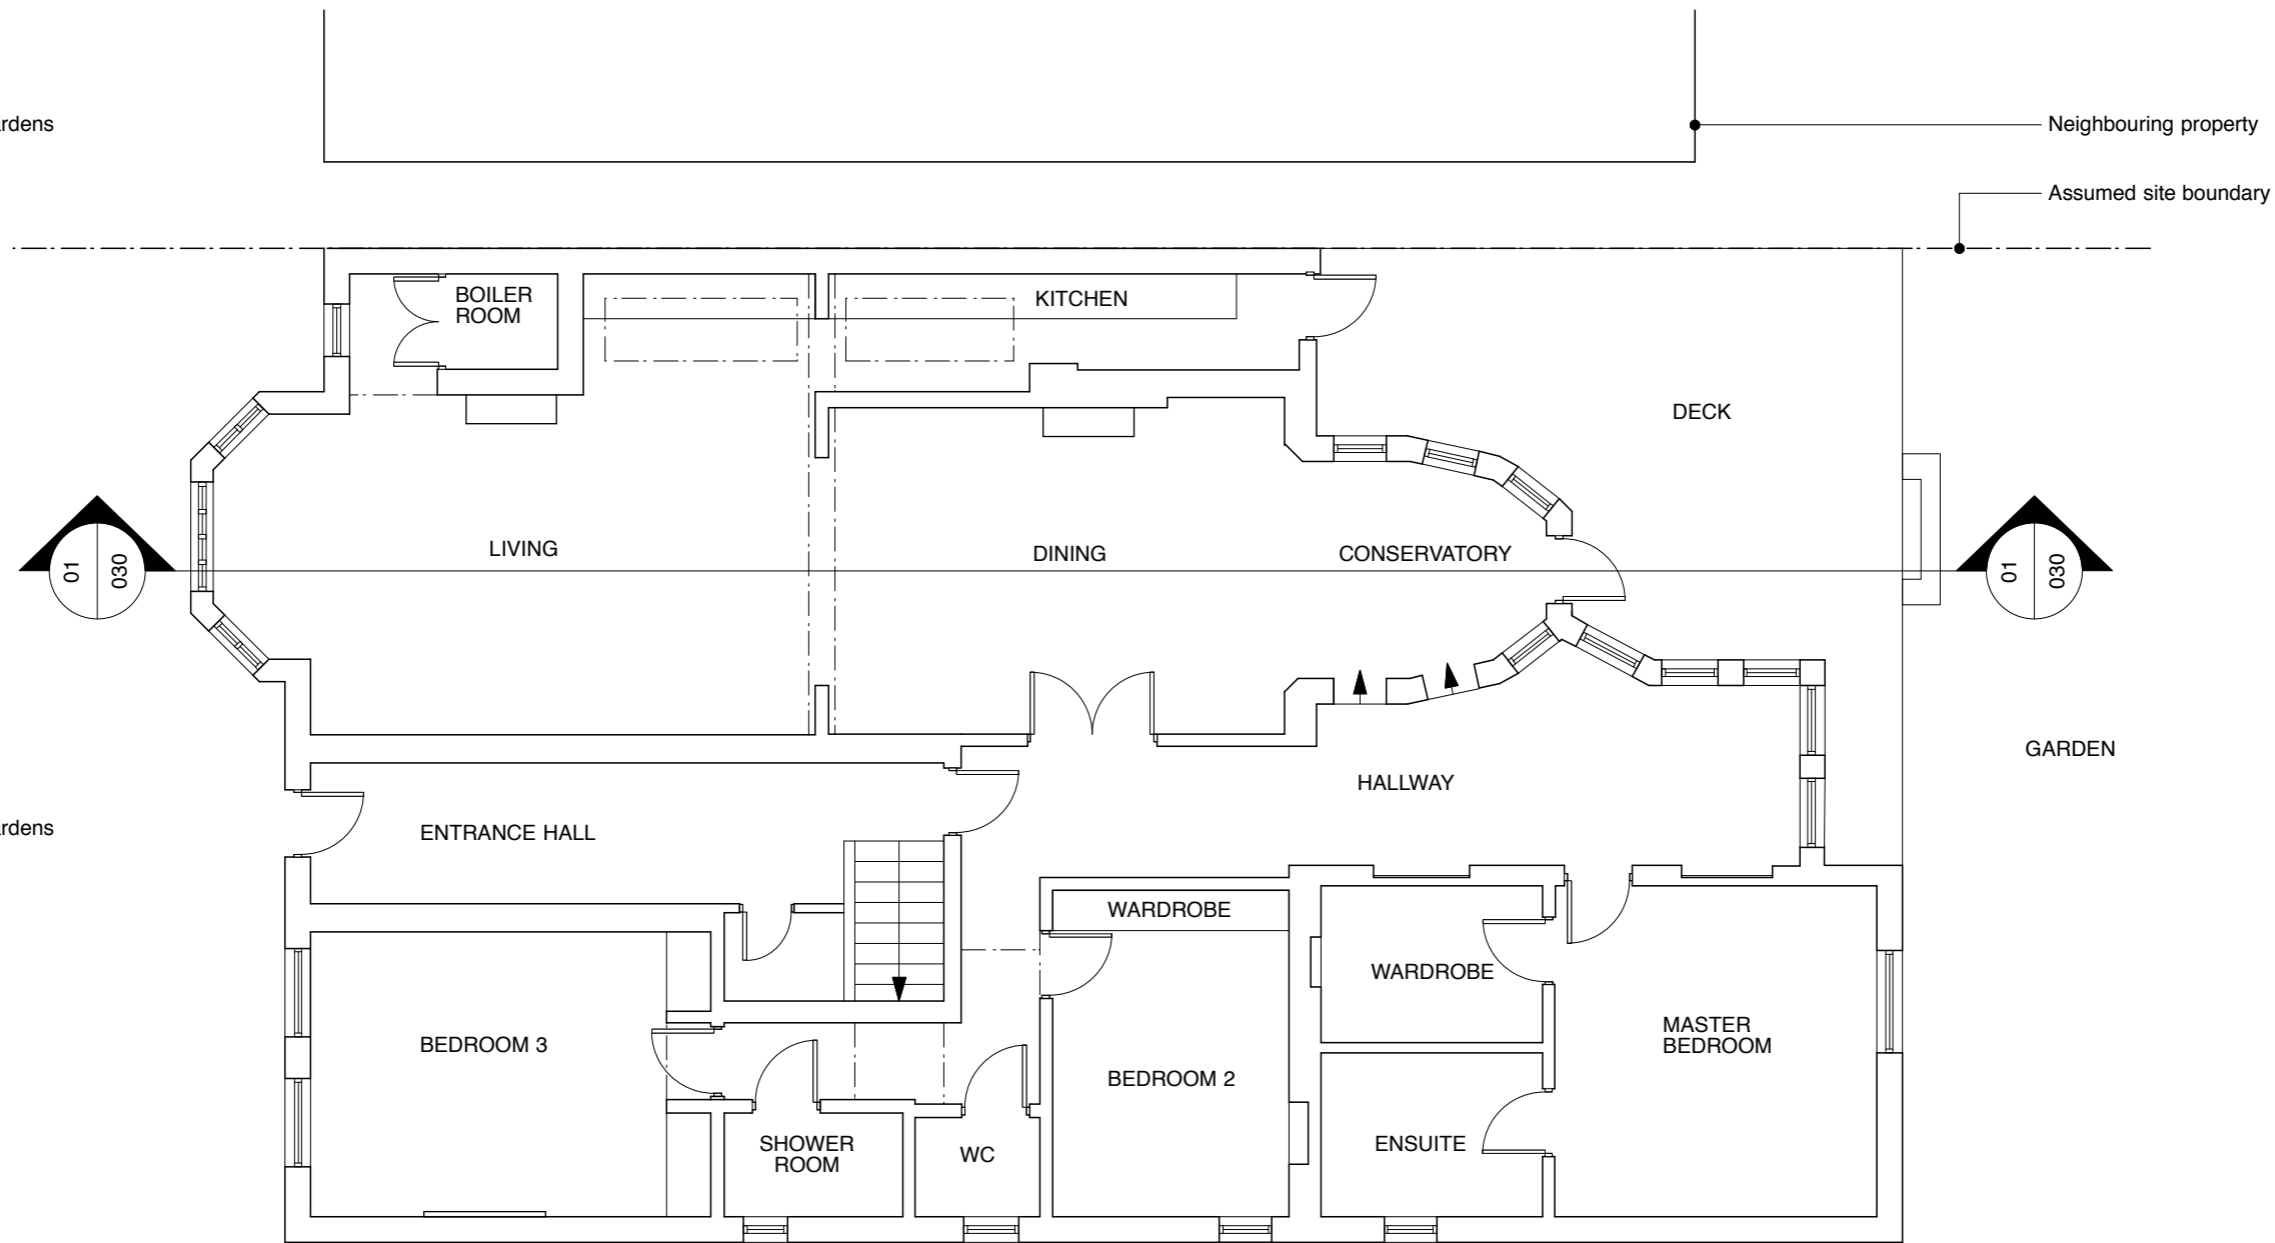

76 Canfield Gardens

GARDEN

74 Canfield Gardens

Assumed site boundary


01
PLAN
EXISTING GROUND FLOOR PLAN
1:100



Do not scale off this drawing. This drawing is to be read with all other contract documents. Any discrepancies are to be reported to the Architect. At construction status, this drawing remains design intent only. All information to be checked by contractor for site accuracy and fit. Drawings are subject to statutory approvals and site surveys.

- 17.12.15 Issued for Information
A 22.12.15 Issued for Comment
B 16.02.16 Issued for Information
C 19.02.16 Issued for Planning

Takero Shimazaki Architects
6a Peacock Yard London SE17 3LH
t 020 7928 9171
mail@t-sa.co.uk
www.t-sa.co.uk

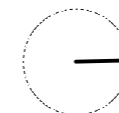

FLAT 1, 76 CANFIELD GARDENS, NW6

JOB NO. 423

DRAWING NAME EXISTING GROUND FLOOR PLAN

DRAWING STATUS STAGE 3

DATE 17.12.15

SCALE 1:100

SIZE A3

DRAWN ES

DRAWING NO. 423_010

REV. C