

notes:
 any discrepancies should be reported immediately
 all dimensions should be checked on site prior to commencement of work



site/survey based on ordinance survey information provided by prodact systems plc. (www.prodact.co.uk) prodact does not guarantee that all past or current uses or features will be identified in the product.

the product does not give details about the actual state or condition of the site nor should it be used or taken to indicate or exclude actual suitability or unsuitability of the site for any particular purpose, or as a basis for determining liability or value, or used as a substitute for any physical investigation or inspection.

drawings to be read in accordance with the dwelling emission rate (derr) calculation, the building must be built 'as designed' meeting the criteria set for air permeability.

© HERTFORD PLANNING SERVICE


note
 when printing off pdf's, it is the responsibility of the user to verify that the resulting prints are to scale on the appropriate sized sheet.
 also that the scale bars on the plan measure correctly.

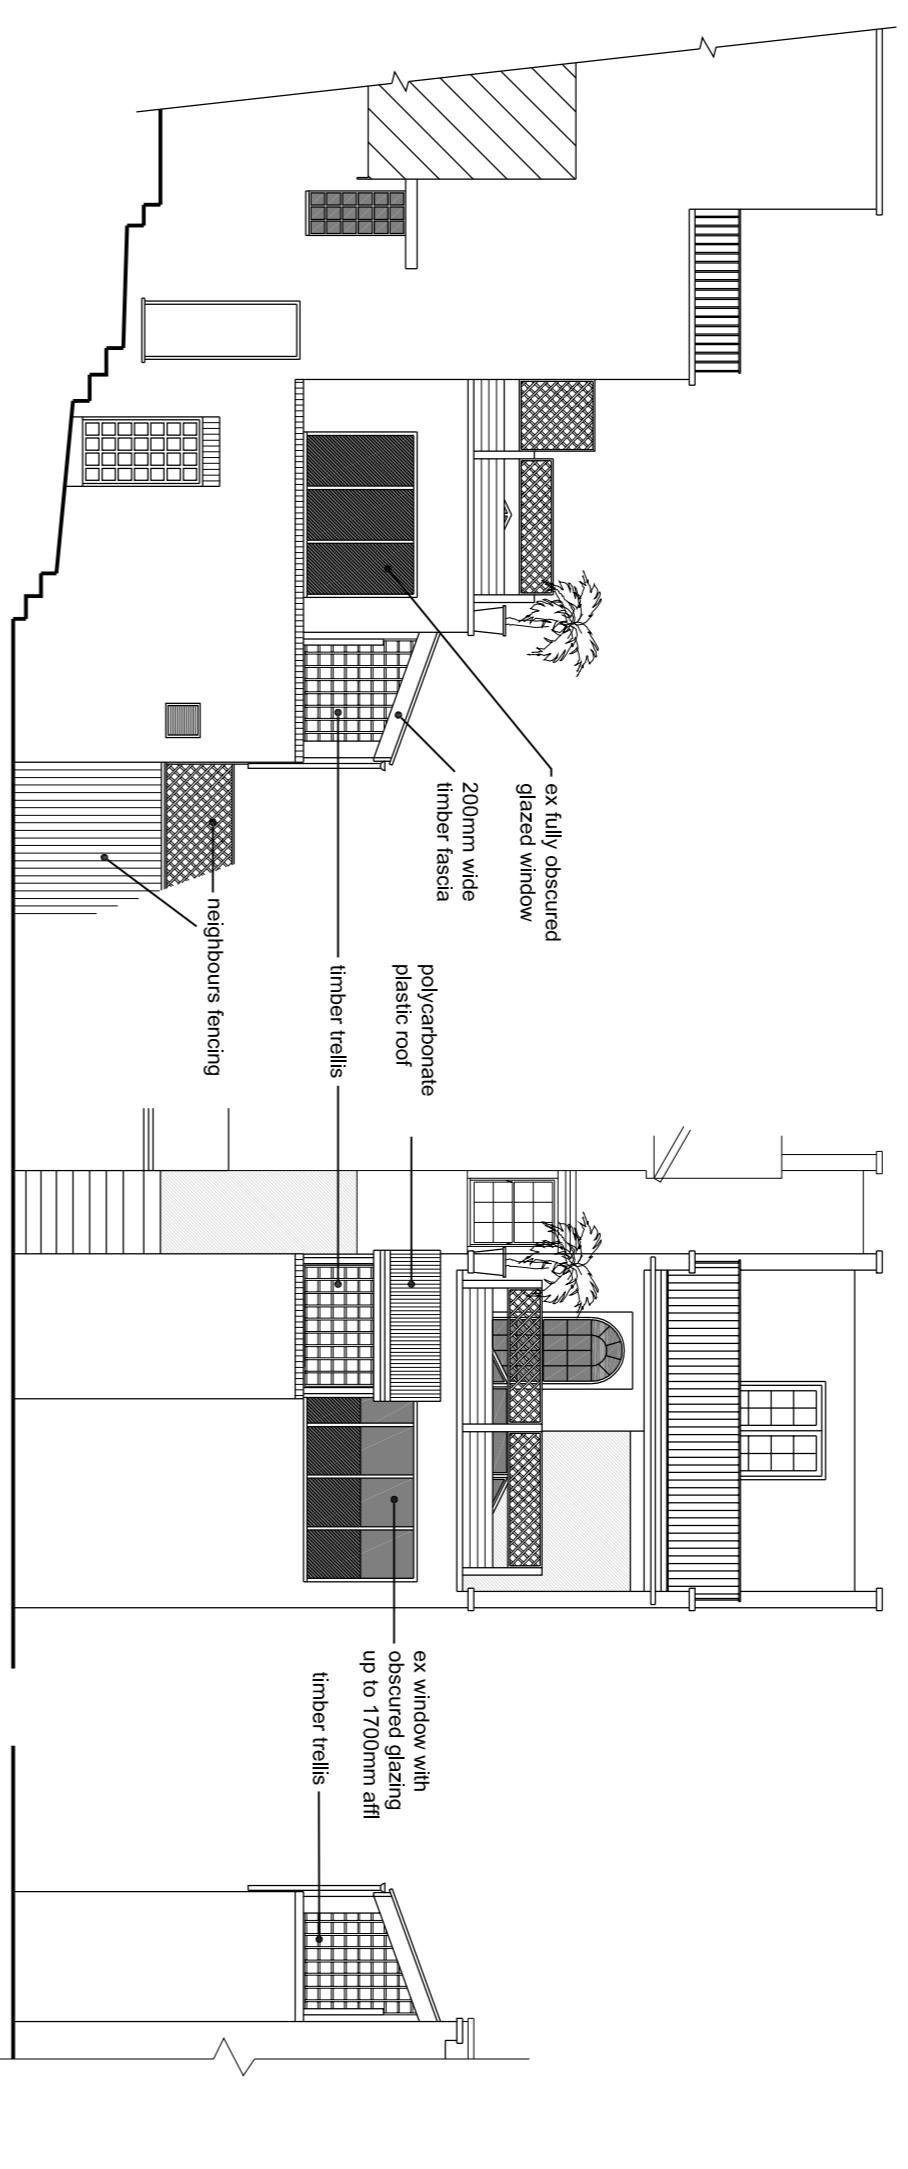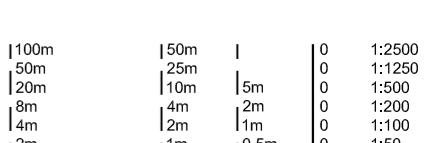


south elevation

east elevation


north elevation

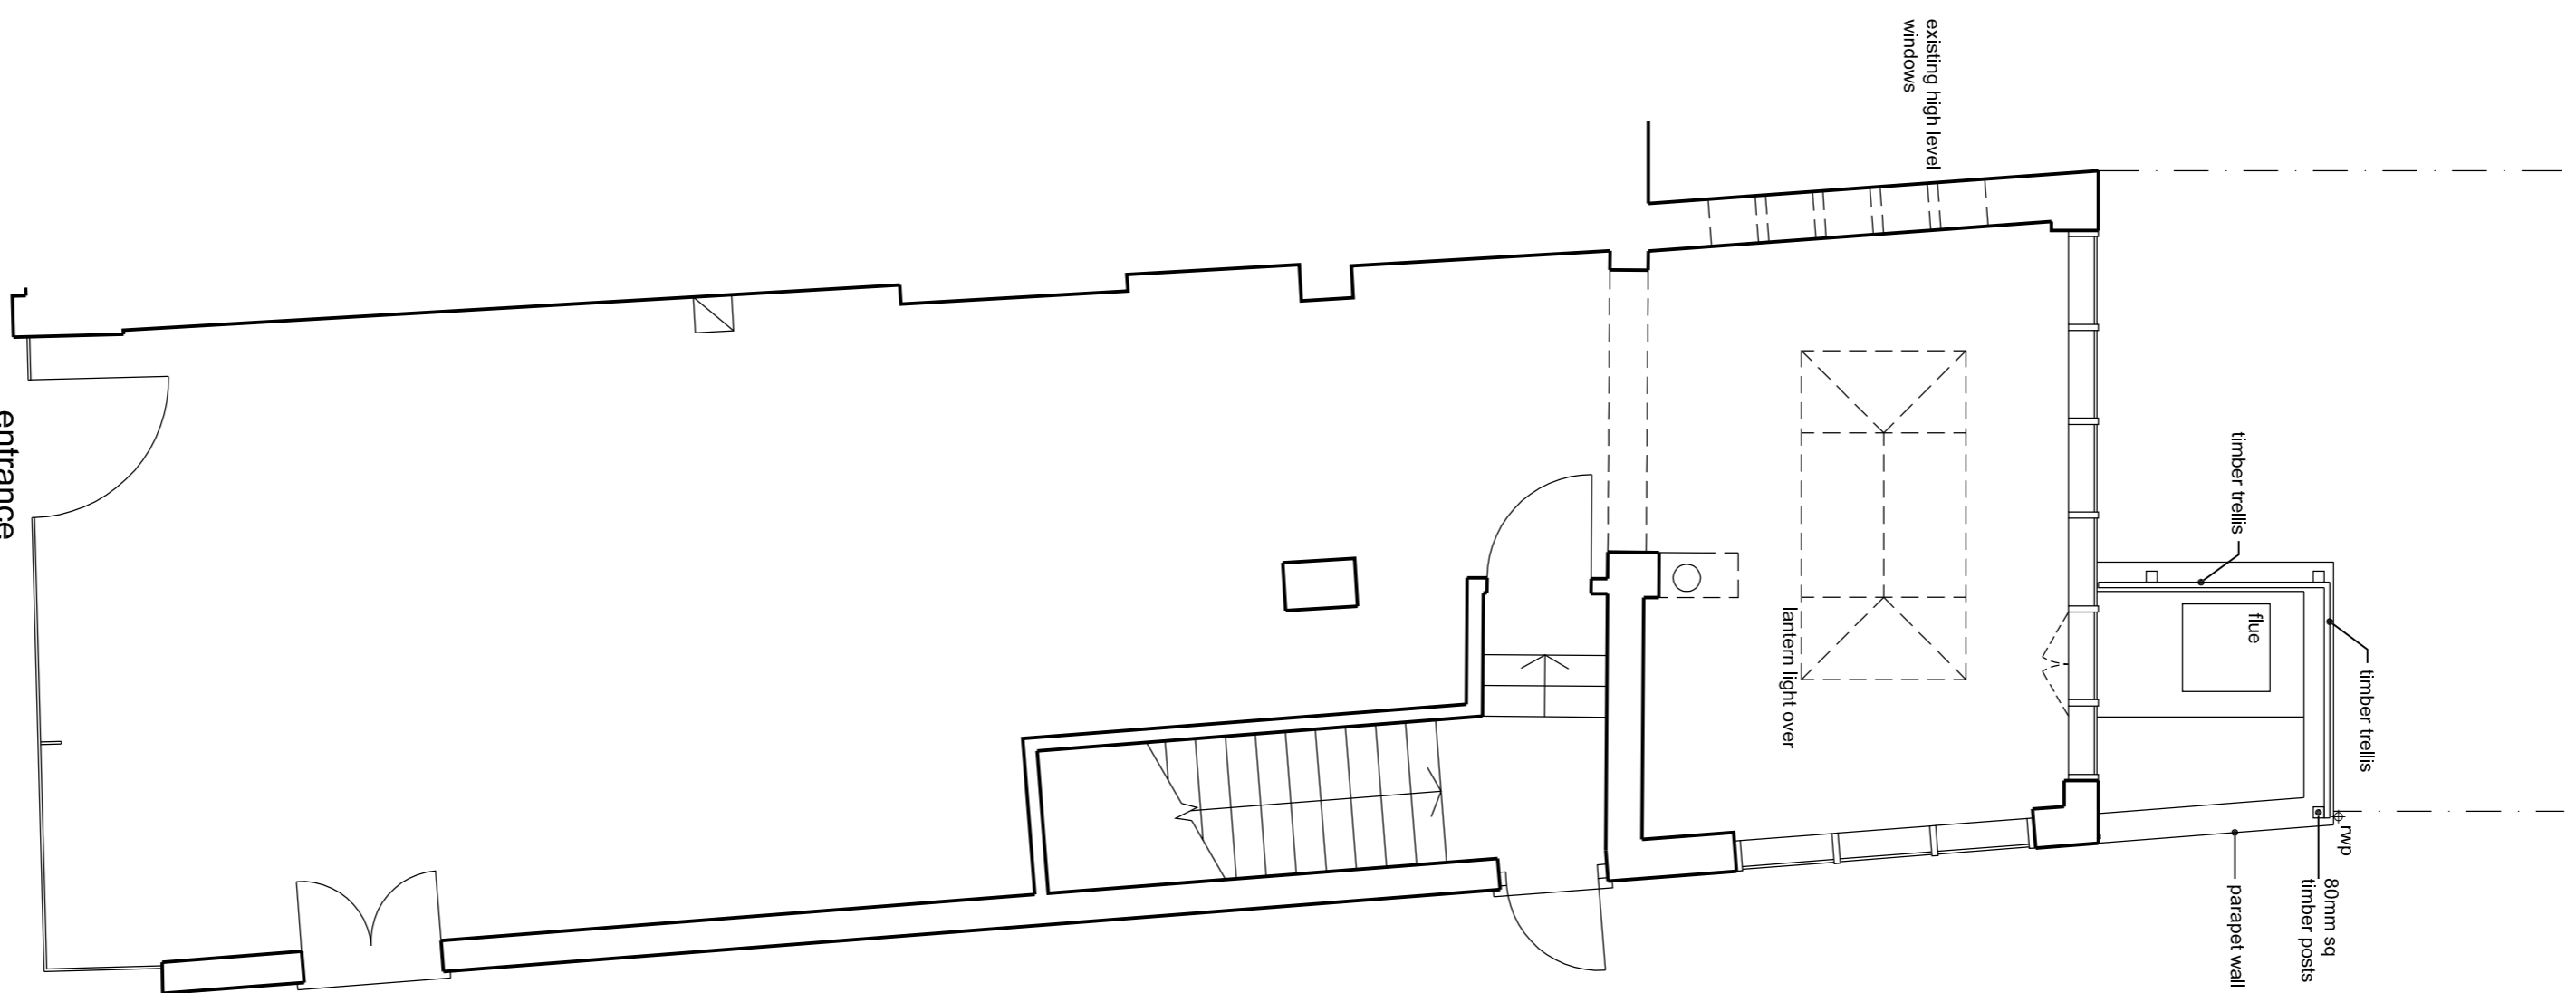


ground floor plan

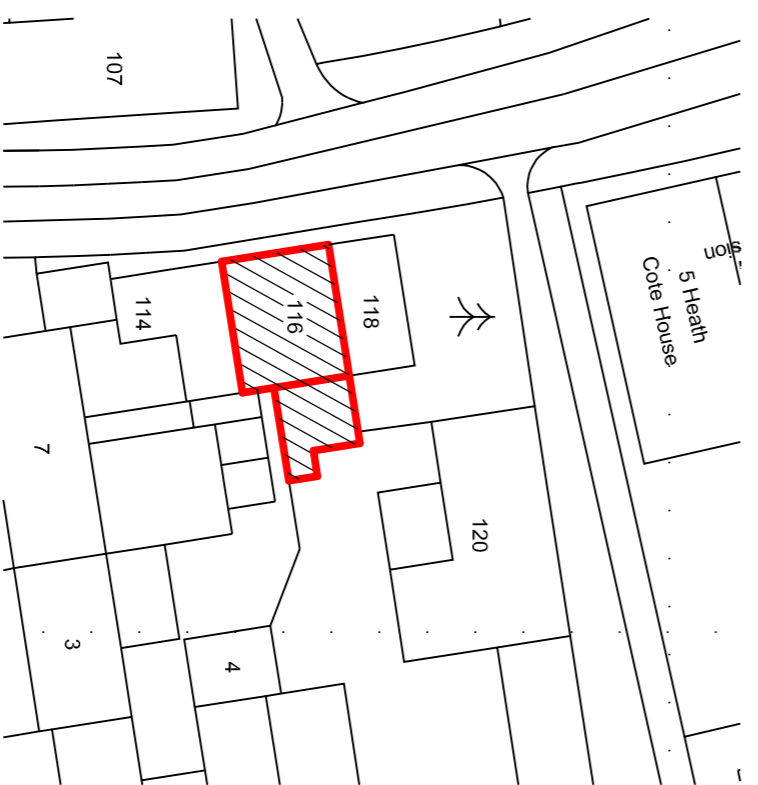

1:500 site plan

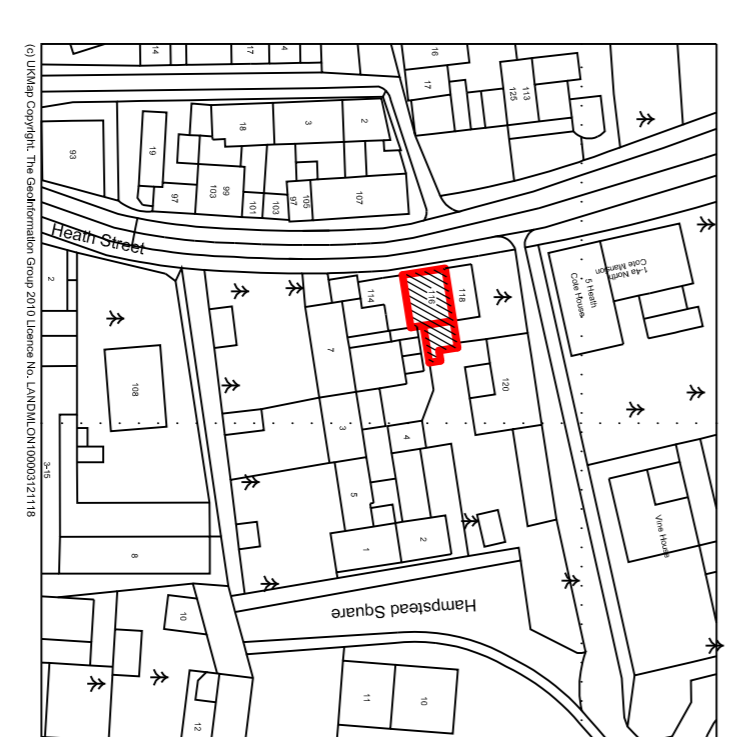

1:1250 location plan

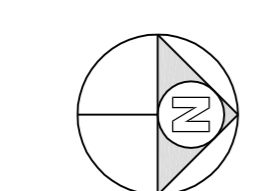

Westgate House, 37-41 Castle Street,
 Hertford, Herts SG14 1HH
 Tel: 01 992 552173 Fax: 01 992 587643
 Email: contact@herfordplanning.co.uk
 www.herfordplanning.co.uk

Chartered Institute of
 Architectural Technologists

Client MS R Kolechra

Project 116 Heath Street
 London
 NW3 1DR
 Drawing EXISTING
 Plan and Elevations

Date 19/02/16
 Scale 1:50 1:100
 Sheet size A1
 Drawn DT

12372-S001-A

12500	0	1	50m	100m	200m
11250	0	1	25m	50m	100m
10000	0	1	25m	50m	100m
8750	0	1	25m	50m	100m
7500	0	1	25m	50m	100m
6250	0	1	25m	50m	100m
5000	0	1	25m	50m	100m
3750	0	1	25m	50m	100m
2500	0	1	25m	50m	100m
1250	0	1	25m	50m	100m