

Notes:
 Drawings are based on survey data and may not accurately represent what is physically present.
 Do not scale from this drawing. All dimensions are to be verified on site before proceeding with the work.
 All dimensions are in millimeters unless noted otherwise.
 Purcell shall be notified in writing of any discrepancies.


Key Plan
 not to scale

--- Line of Consented Scheme 2011/2388/P at Basement Level

— Line of Consented Scheme 2011/2388/P at Ground Floor Level


○ Trees to be removed


--- Line of Proposed Scheme at Basement Level



B	07 Dec 2015	SB	SB	NK
First Issue 18 Mar 2015 SB SB				
ISSUE	DATE	DRAWN	CHECKED	DESCRIPTION

CLIENT	Deroda Investments Ltd
PROJECT	73-75 Avenue Road
DRAWING TITLE	Proposed Site Plan
SIZE & SCALE	1:500@A3
DRAWING STATUS	ISSUED FOR PLANNING

JOB NUMBER	235897	
DRAWING NO.	206	
REVISION	B	

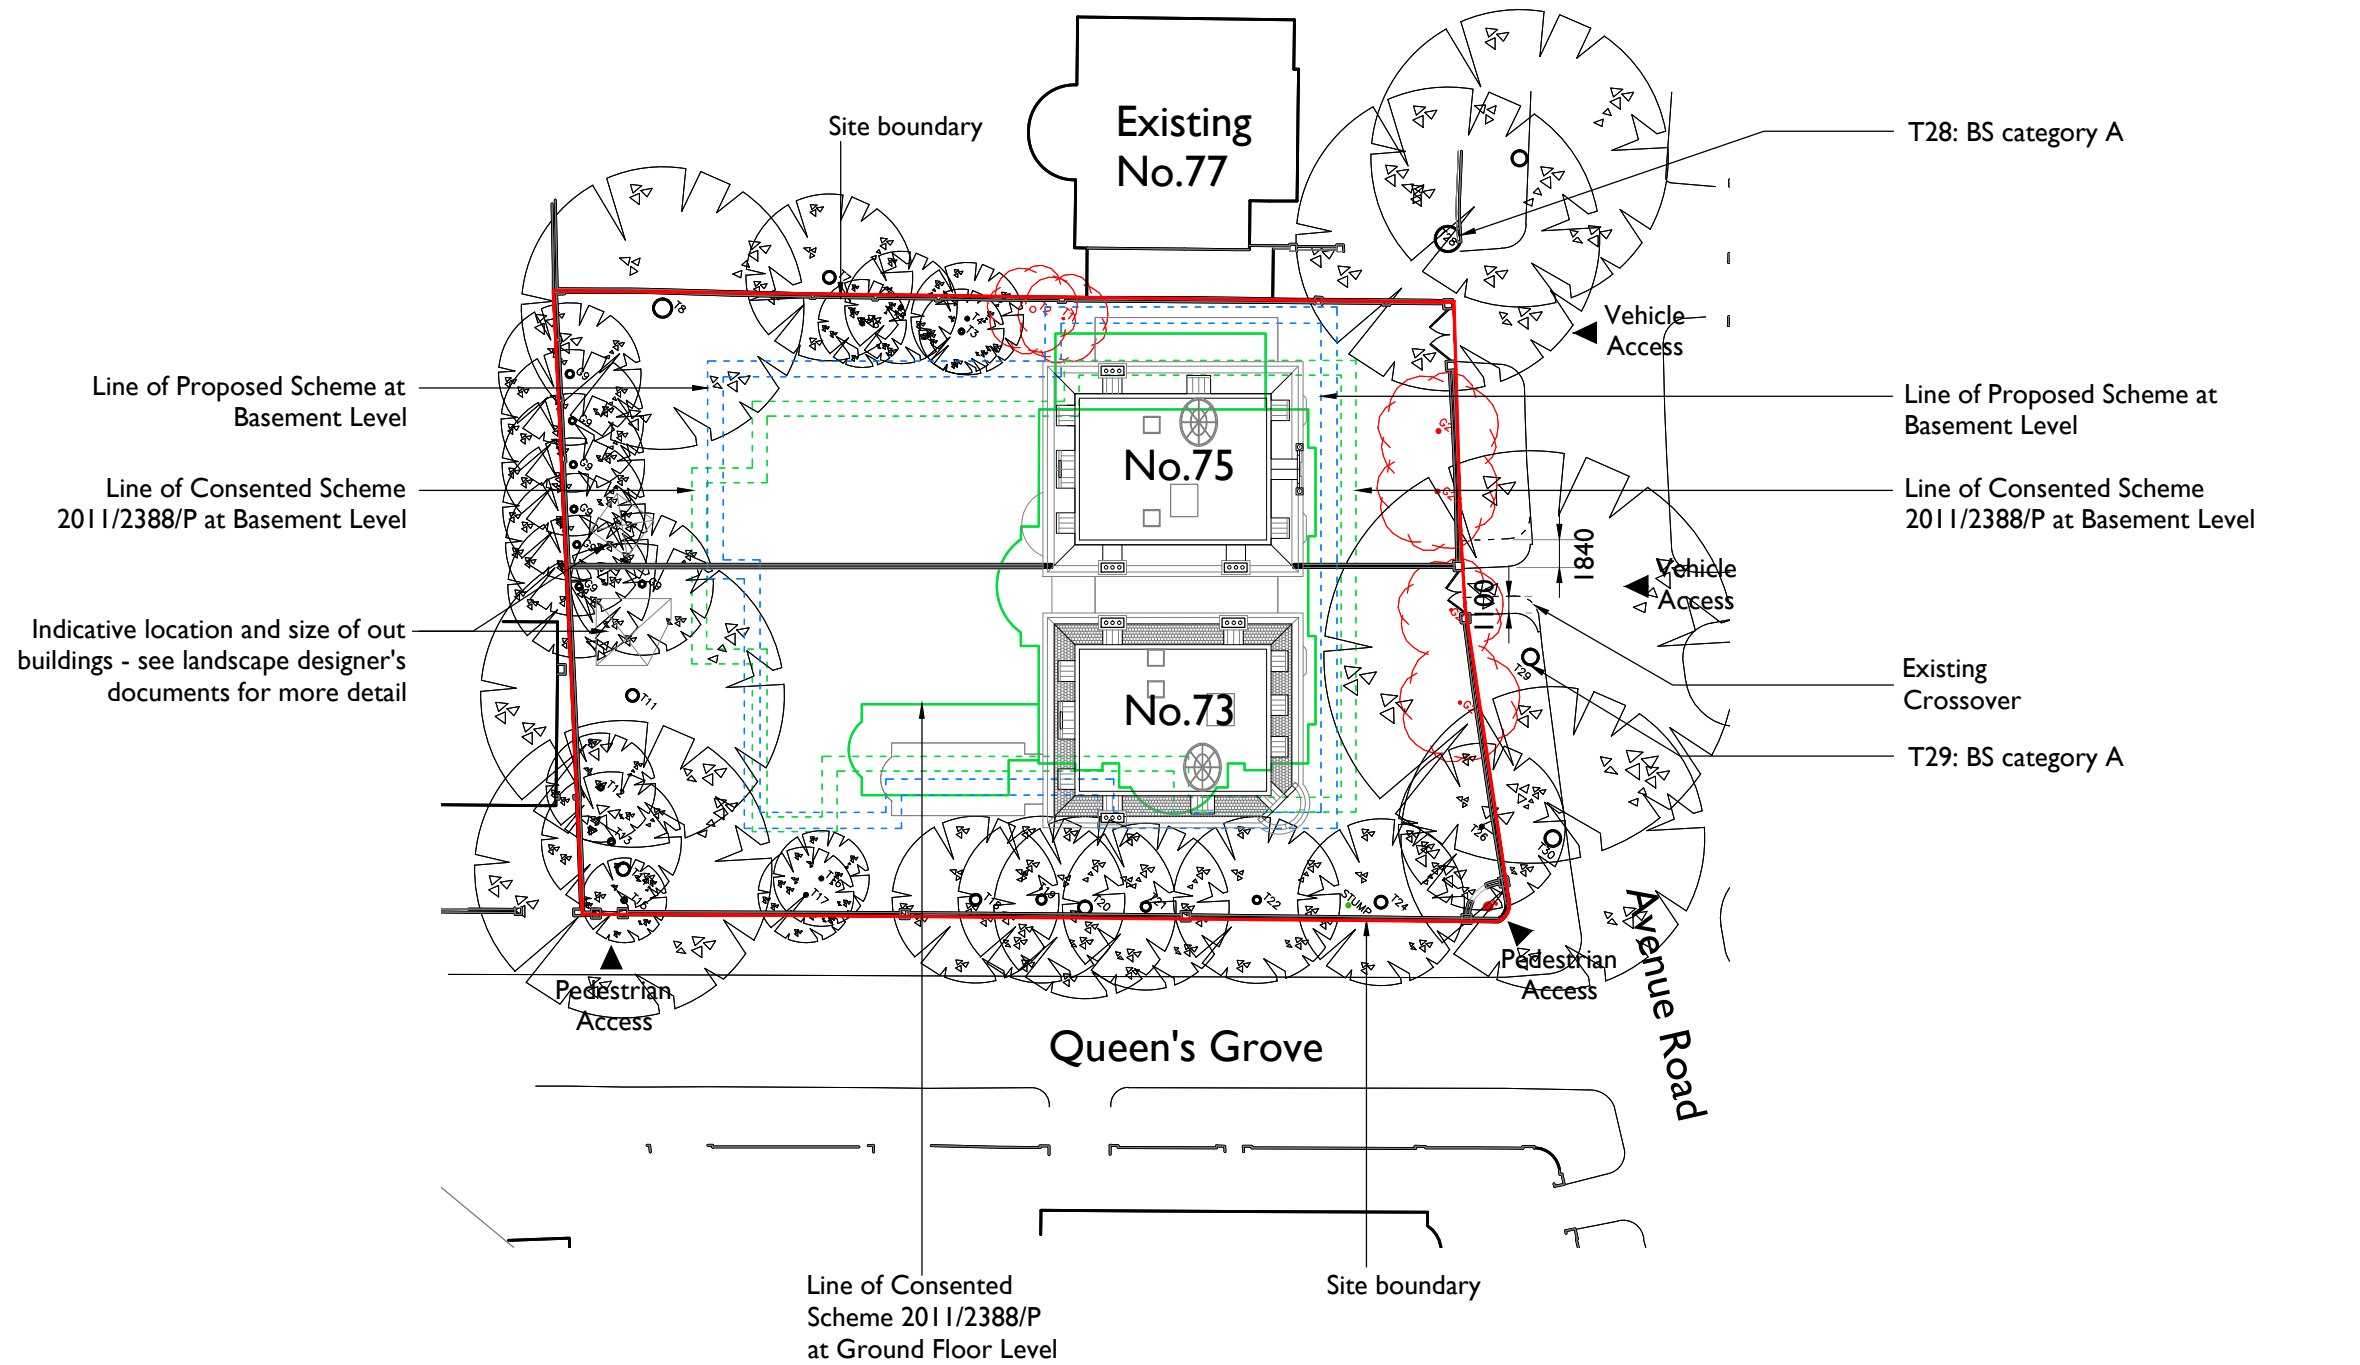

I
206 Proposed Site Plan
 1:500@A3

