


Please note that construction must only commence once planning, building control and any other approvals have been received. It is the responsibility of the owner/contractor to commence prior to these approvals.




Proposed Front Elevation
Remains as Existing
Scale 1:100




Proposed Side Elevation
Scale 1:100

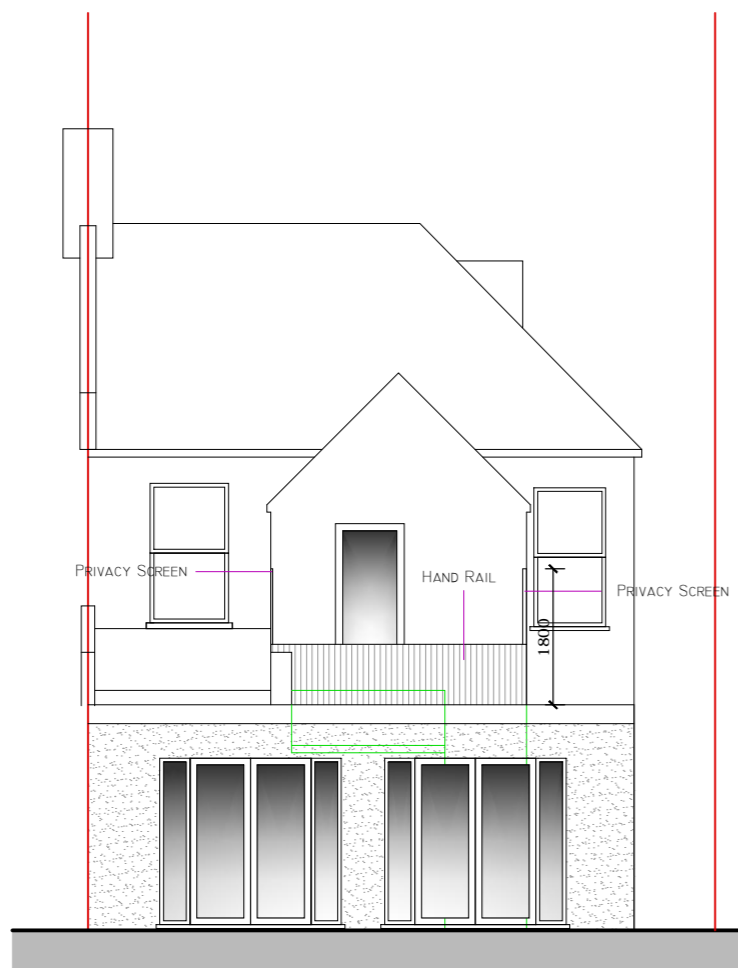

Proposed Rear Elevation
Scale 1:100

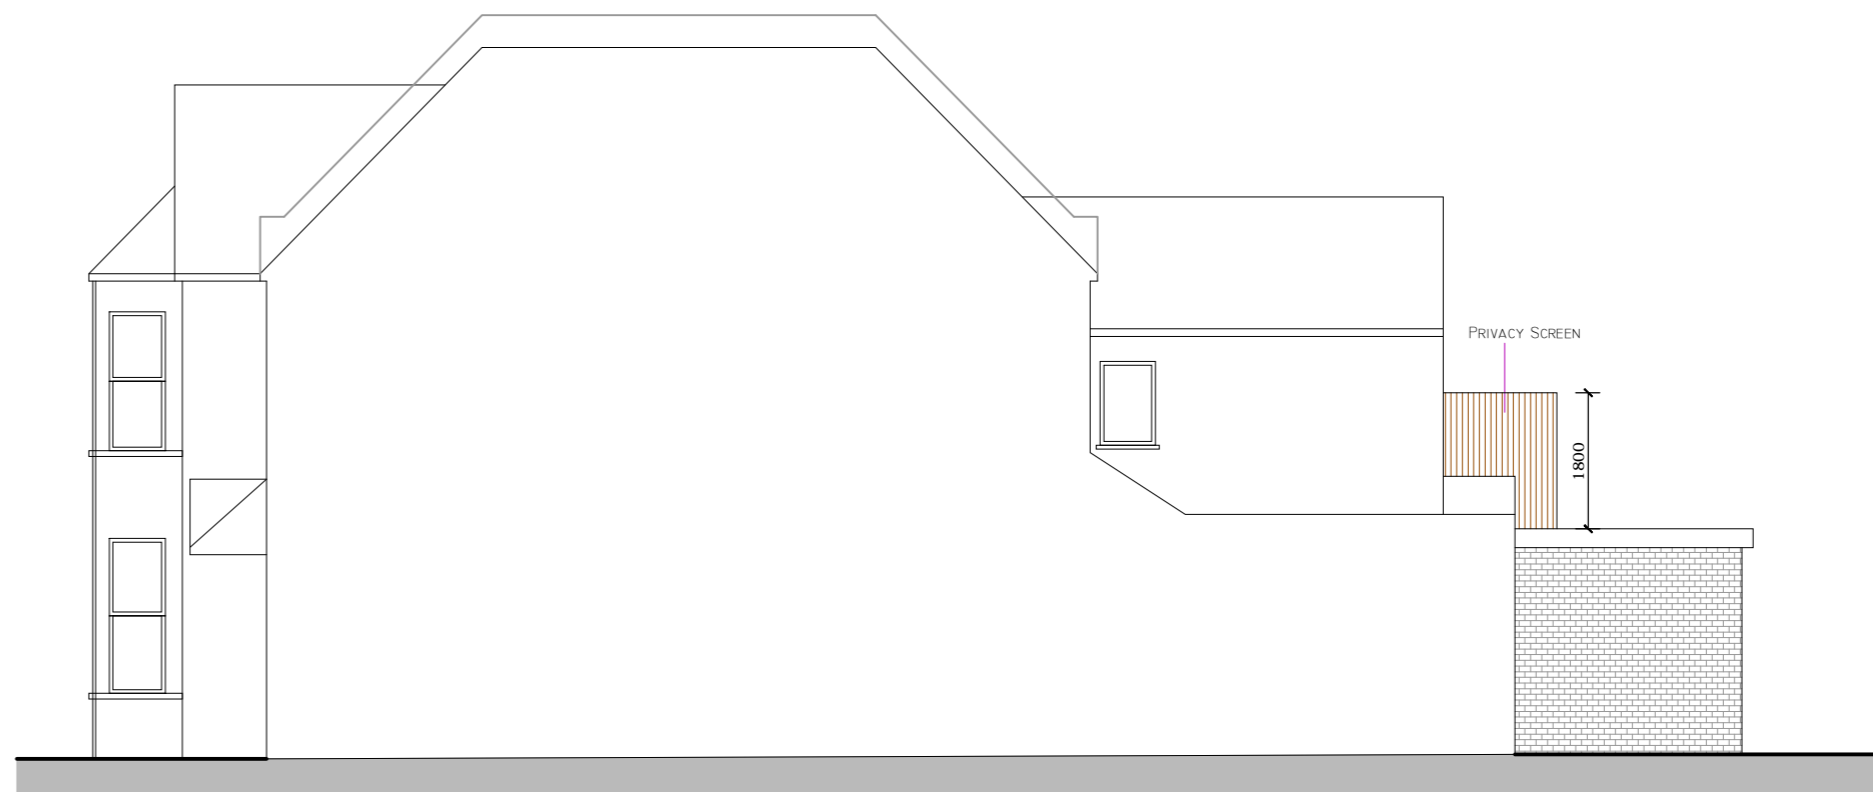

Proposed Side Elevation
Scale 1:100

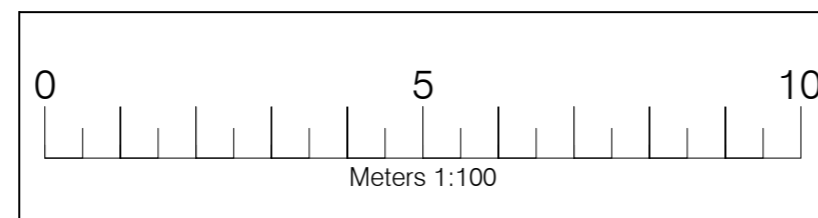

| Legend | |
|--------------------------|--|
| Walls Removed | |
| New Walls | |
| Existing Walls to Remain | |
| Roof Structure | |
| Sound Separating Walls | |
| Boundary | |

IMPORTANT GENERAL NOTE
The specification is to be read in conjunction with the plans/section details, and other associated Structural details as may be provided.
All work is to be carried out to the Local Authority Planning and Building Regulations Approval, and the Codes of Practice and British Standards as necessary.
All dimensions, levels, sizes, positions and locations of particulars as indicated on drawings are to be verified by the appointed Contractor on site prior to engaging in works. Any discrepancies must be reported to the Architect/Quantity Engineer or responsible person's immediately.
The Contractor is responsible for ensuring compliance with the CDM Regulations, and appropriate Health & Safety on site precautions.
The Client/Building Owner must obtain any necessary PARTY WALL AGREEMENTS, prior to engaging in the works on site.

| Revision | Date | Description |
|----------|----------|------------------------------|
| A | 24.02.16 | Planning Officers Amendments |
| | | |
| | | |
| | | |
| | | |
| | | |

| | | |
|----|---------------------|-------|
| A2 | Paper Size | 1:100 |
| | Scale | 1:100 |
| | Revision | A |
| | Drawn By/Checked By | HW/AP |

| | | |
|---|---|---|
| DontMoveExtend.com Planning Permission Specialists | info@construct360.co.uk Tel: 0208 206 0011 Site Address | Proposed Elevations Drawing Number RR15-4004A |
| | 15 Rondou Road London NW2 3HB | Nov-15 |

COPYRIGHT ©