


scale 1:50 0.5m 1.0m 1.5m 2.0m 2.5m


REAR ELEVATION CONSENT DRAWING

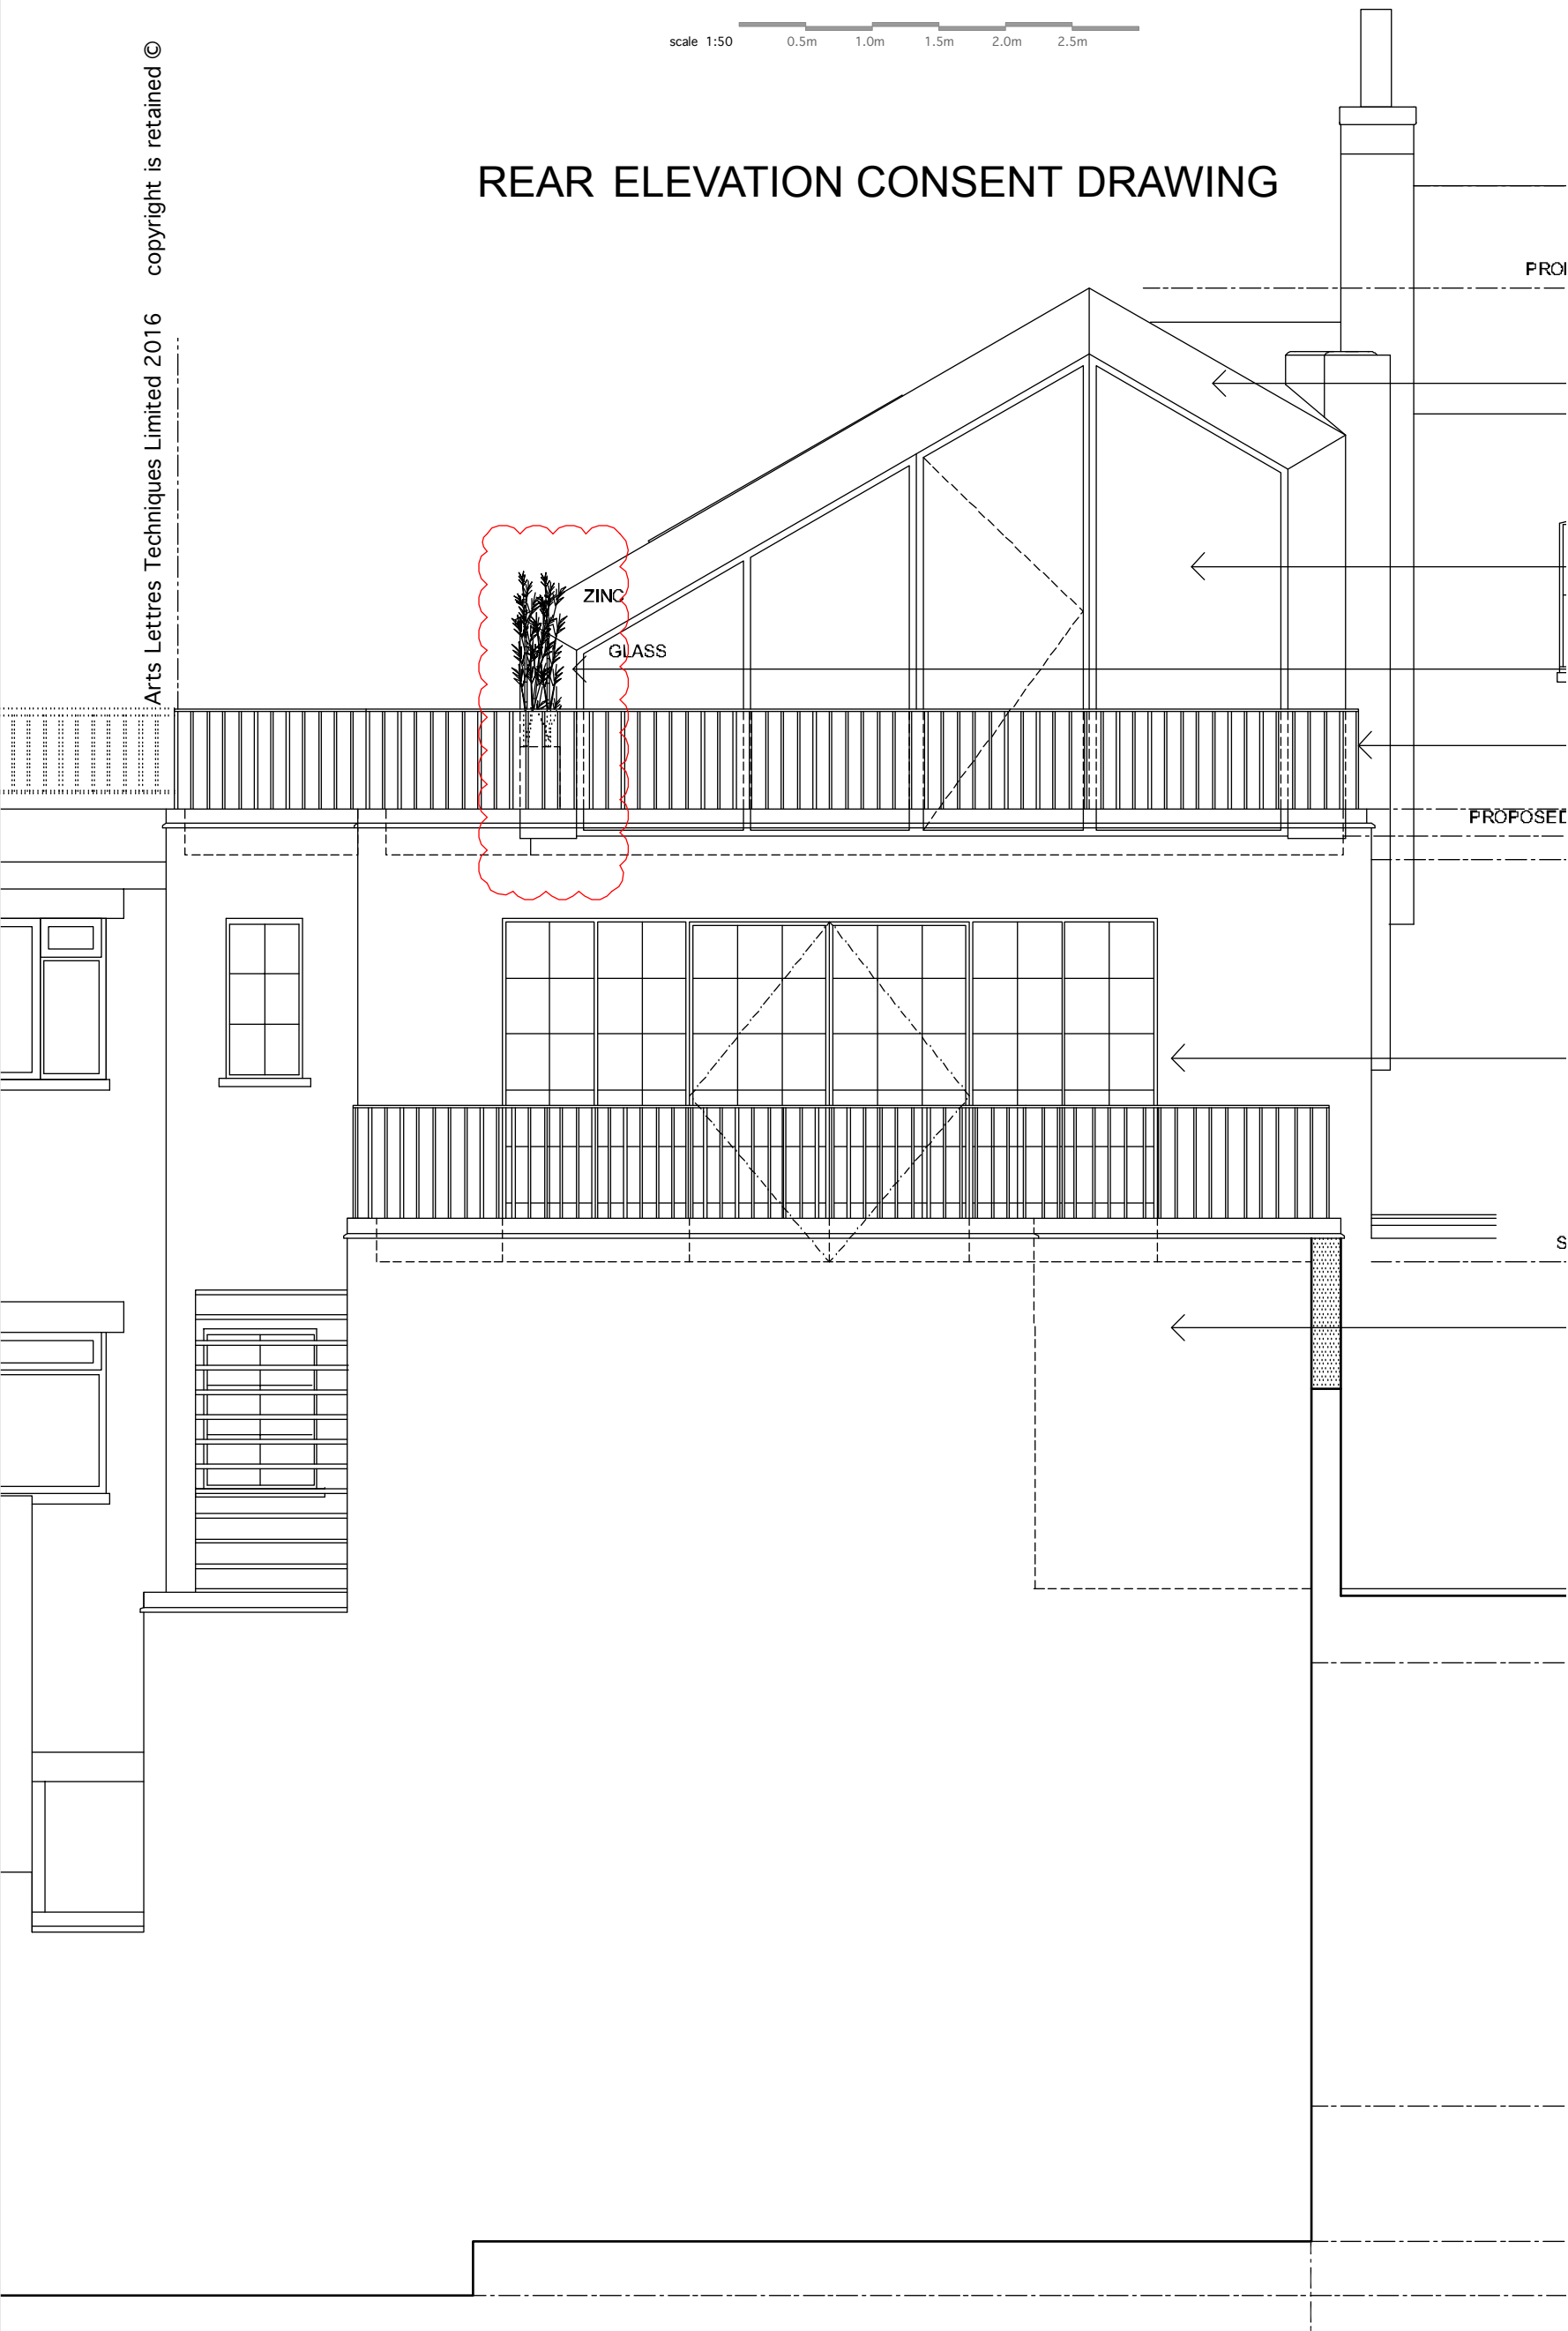

- NEW DARK ZINC CLAD PITCHED ROOF TO THIRD FLOOR EXTENSION
- NEW DOORS TO FRONT ELEVATION FOR MAINTENANCE ACCESS TO FRONT AND SIDE AREAS
- NEW DOORS TO THIRD FLOOR EXTENSION ACCESS TO REAR TERRACE AREA
- BAMBOO PLANTERS TO PROVIDE PRIVACY SCREENING
- BALUSTRADE TO MATCH EXISTING TO A HEIGHT OF 1100mm FROM TERRACE SURFACE

PLANNING PERMISSION (REFERENCE: 2013/6004/P) GRANTED ON 12/11/2013 FOR- "FIRST FLOOR REAR INFILL EXTENSION INCLUDING EXTENSION OF EXISTING ROOF TERRACE AND BALUSTRADE AND REPLACEMENT OF EXISTING WINDOW WITH ACCESS DOOR"

REAR ELEVATION AMENDED PROPOSAL

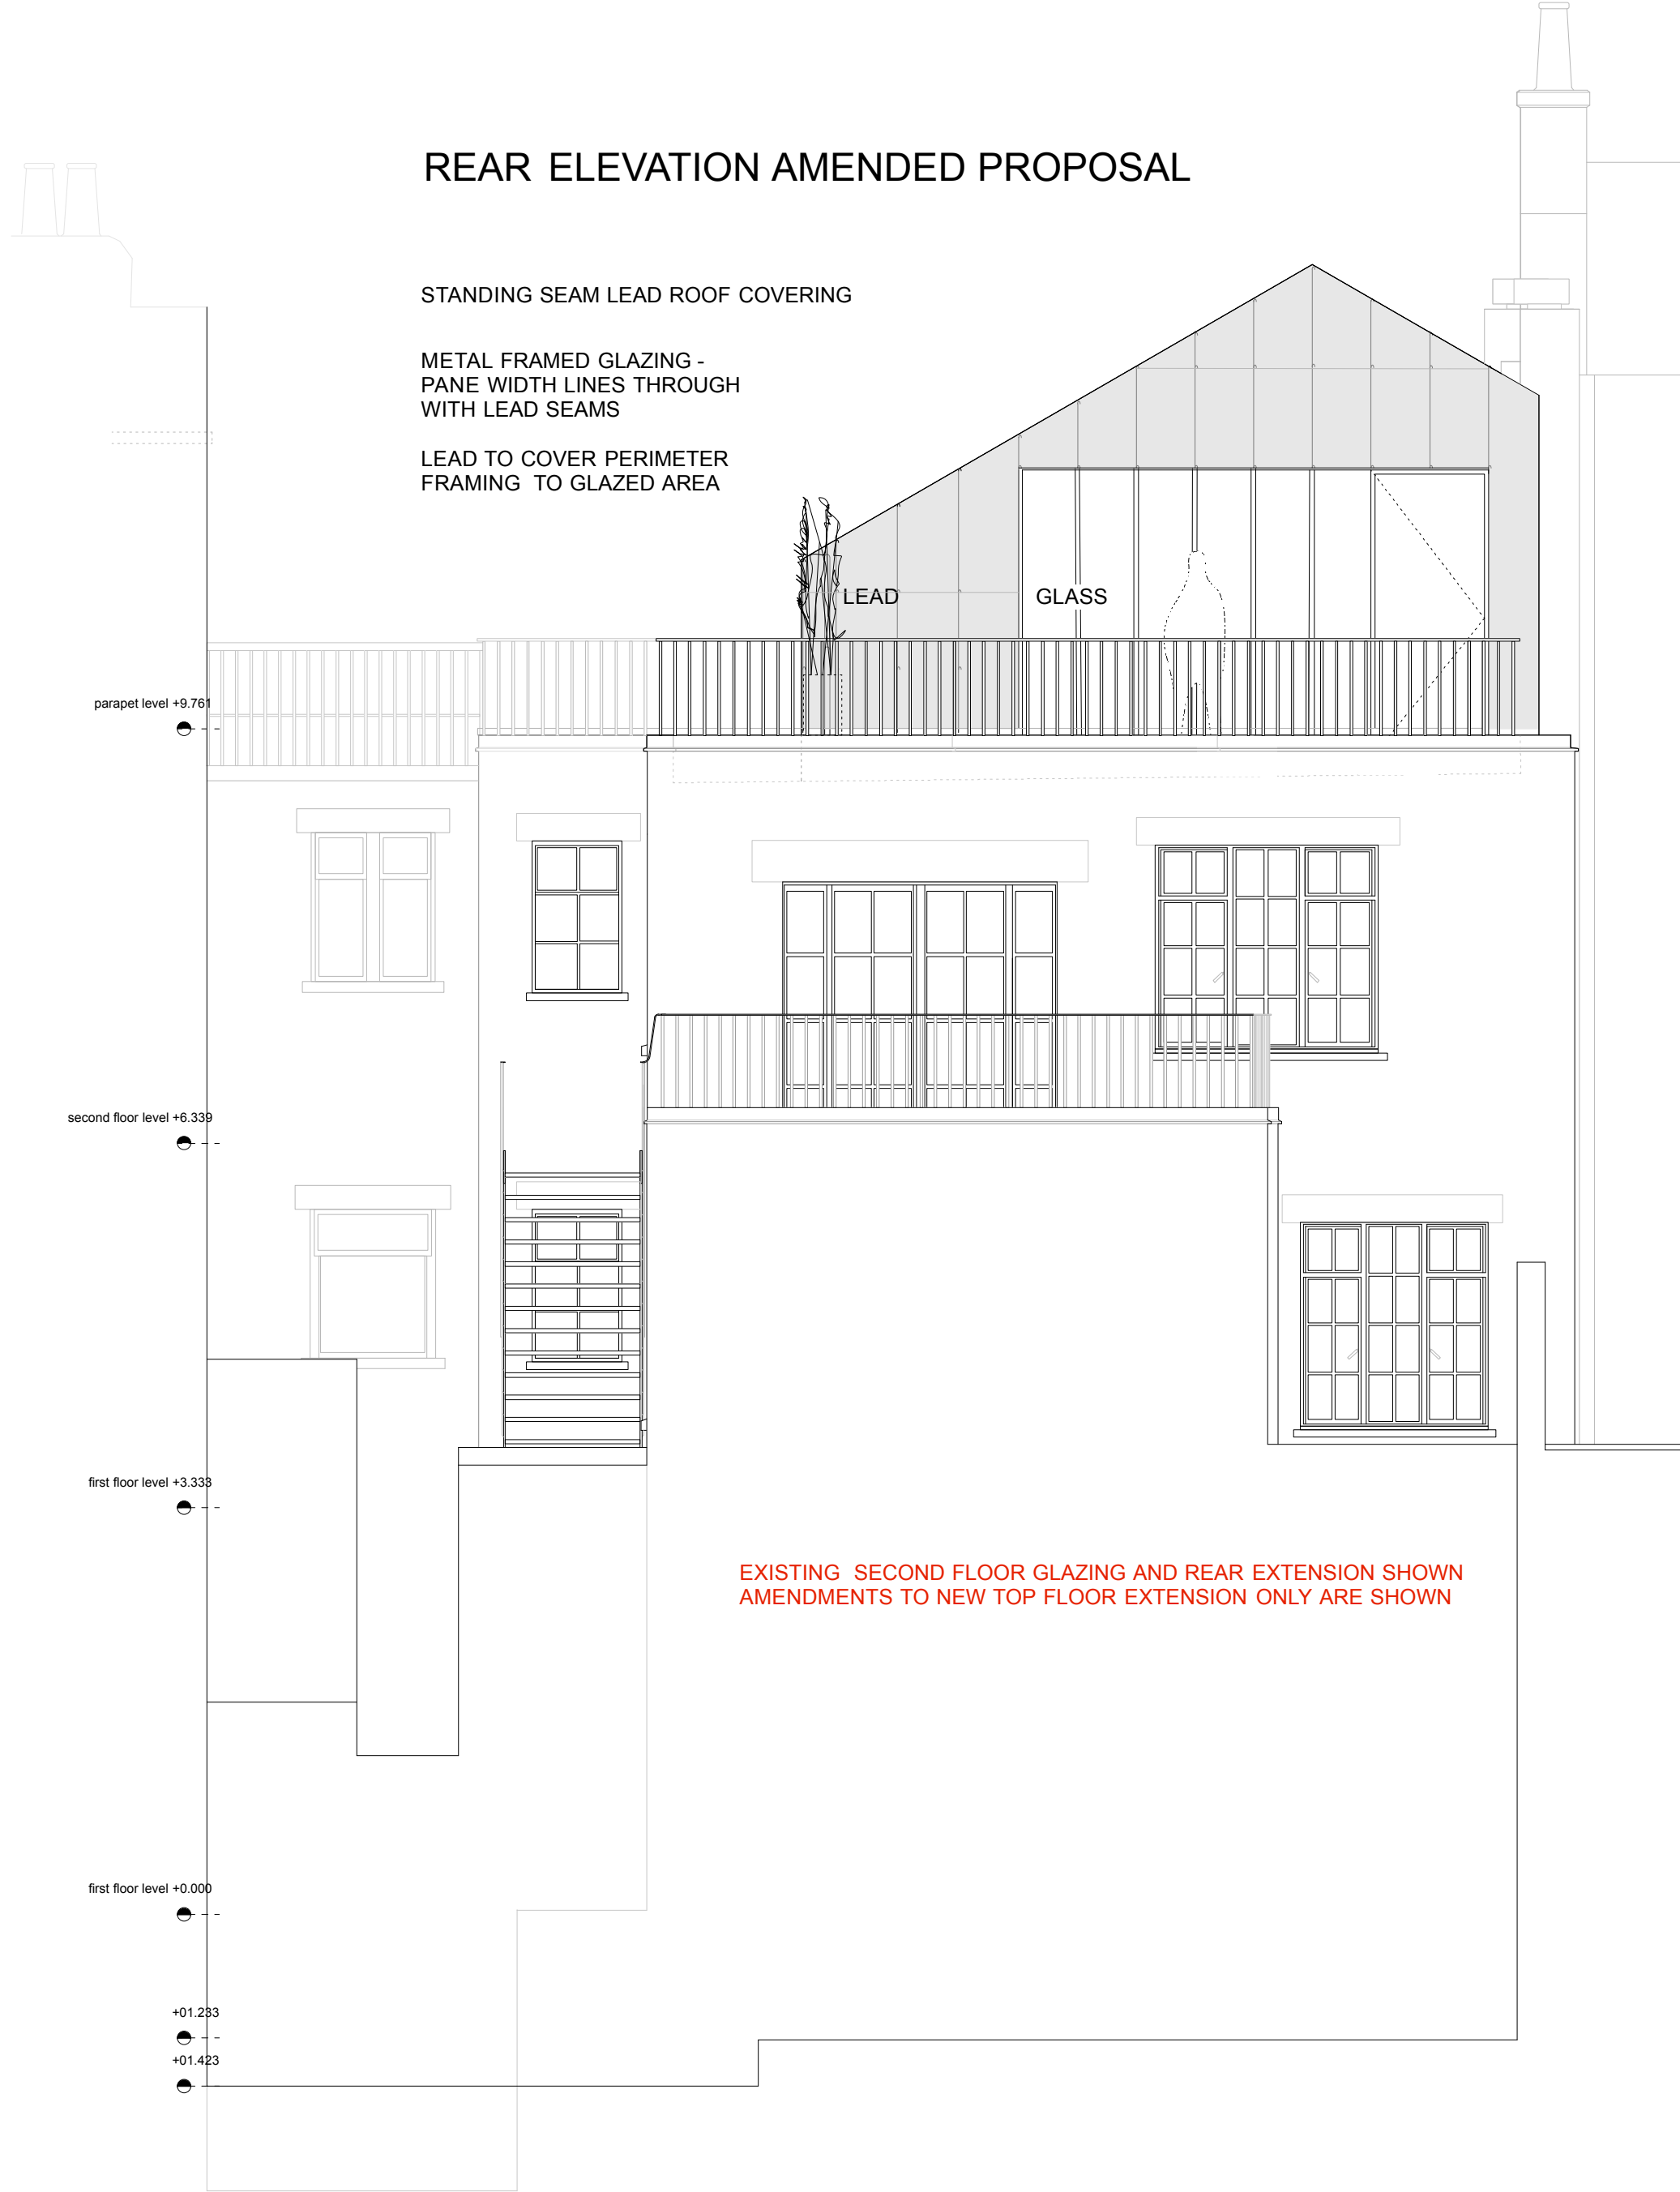

STANDING SEAM LEAD ROOF COVERING

METAL FRAMED GLAZING - PANE WIDTH LINES THROUGH WITH LEAD SEAMS

LEAD TO COVER PERIMETER FRAMING TO GLAZED AREA

EXISTING SECOND FLOOR GLAZING AND REAR EXTENSION SHOWN
AMENDMENTS TO NEW TOP FLOOR EXTENSION ONLY ARE SHOWN

arts lettres techniques ARCHITECT Arts Lettres Techniques Limited 2016 copyright is retained ©

33A ARLINGTON ROAD LONDON NW1 7ES T: (020) 7383 4778 architect@artslettres.com ALL DIMENSIONS MUST BE VERIFIED ON SITE

PROJECT 2 CONWAY STREET WC1 NUMBER RHG 5 SCALE 1:50@ A2

SUBJECT REAR ELEVATION granted + proposed amendment REVISION A DATE 15/11/15

revisions

15.01.16 A revise lead and glazing