
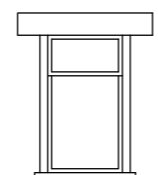
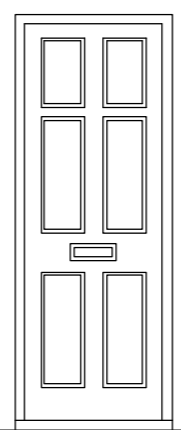
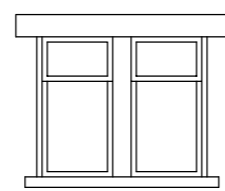
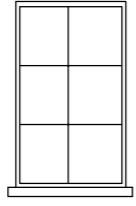
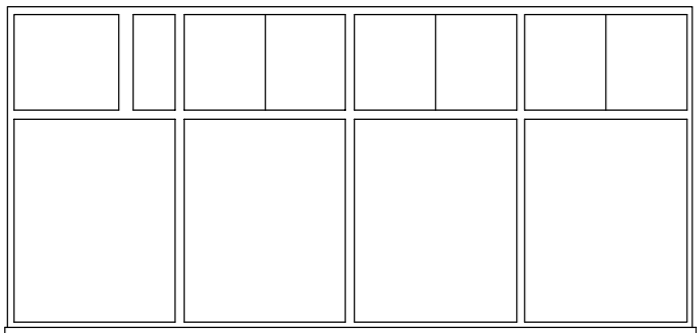
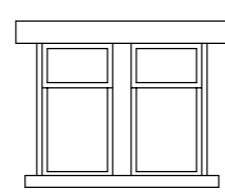
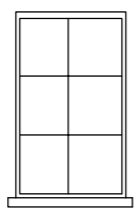
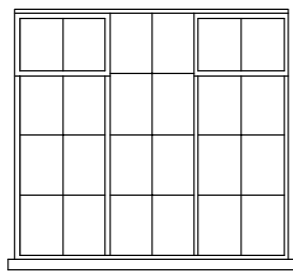
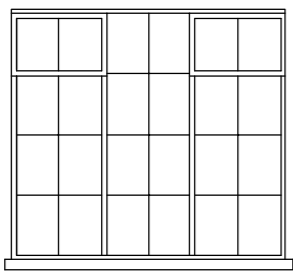












Arts Lettres Techniques Limited 2016 copyright is retained ©

scale 1:50 0.5m 1.0m 1.5m 2.0m 2.5m

FRONT ELEVATION CONSENT DRAWING

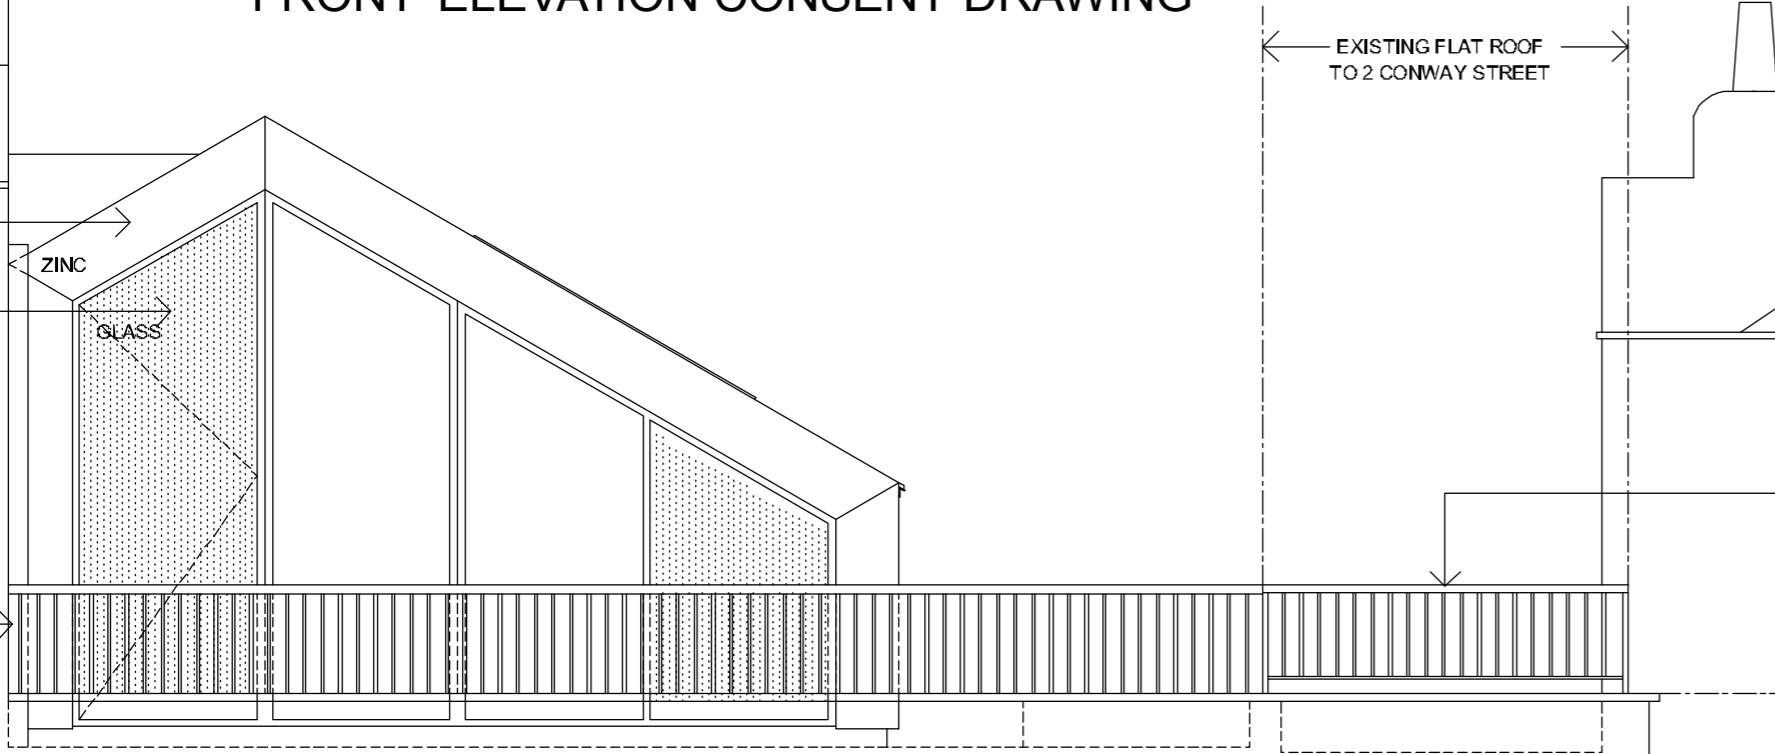

FRONT ELEVATION AMENDED PROPOSAL

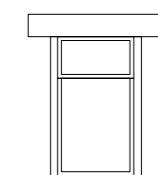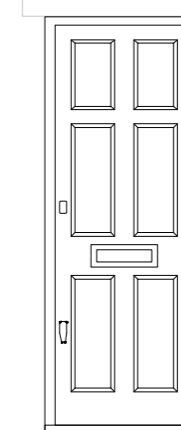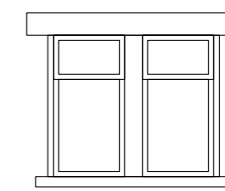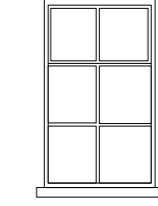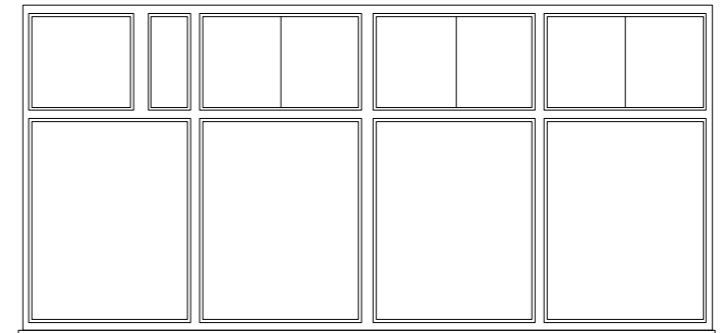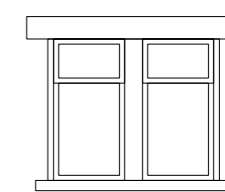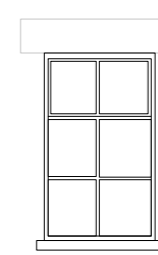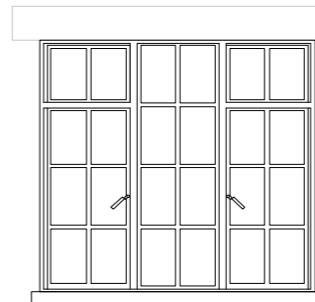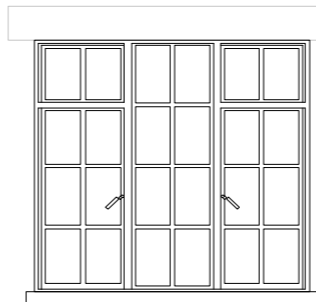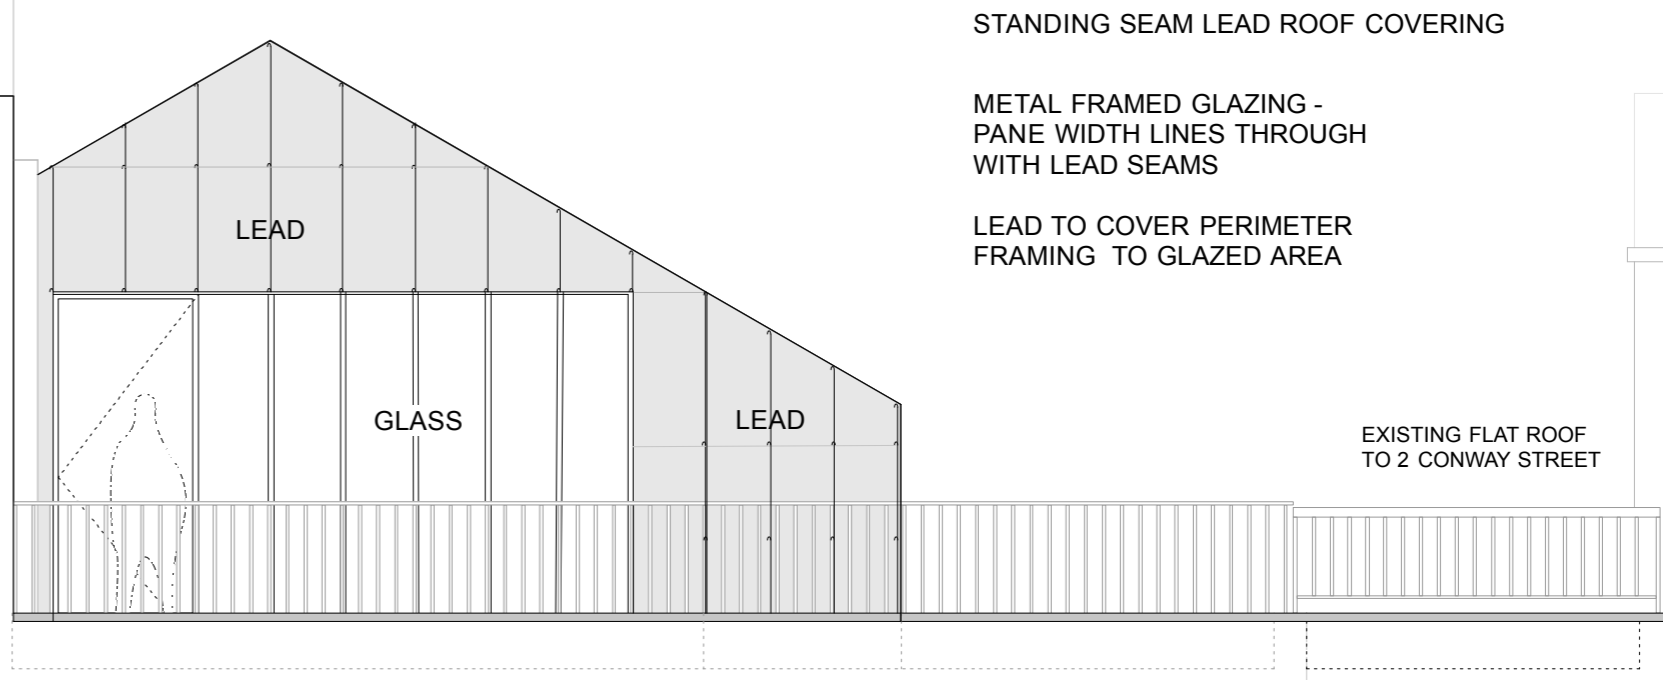

Ground floor level +0.040

second floor level +6.339

first floor level +3.333

pavement level +0.000

access level -2.310

area level -2.510

4 Conway Street

2A Conway Street

2 Conway Street

arts lettres techniques ARCHITECT Arts Lettres Techniques Limited 2016 copyright is retained ©
33A ARLINGTON ROAD LONDON NW1 7ES T: (020) 7383 4778 architect@artslettres.com ALL DIMENSIONS MUST BE VERIFIED ON SITE
PROJECT 2 CONWAY STREET WC1 NUMBER RHG 4 SCALE 1:50@ A2
SUBJECT FRONT ELEVATION granted + proposed amendment REVISION A DATE 15/11/15

revisions
15.01.16 A revised lead and glazing