



1 ground floor plan

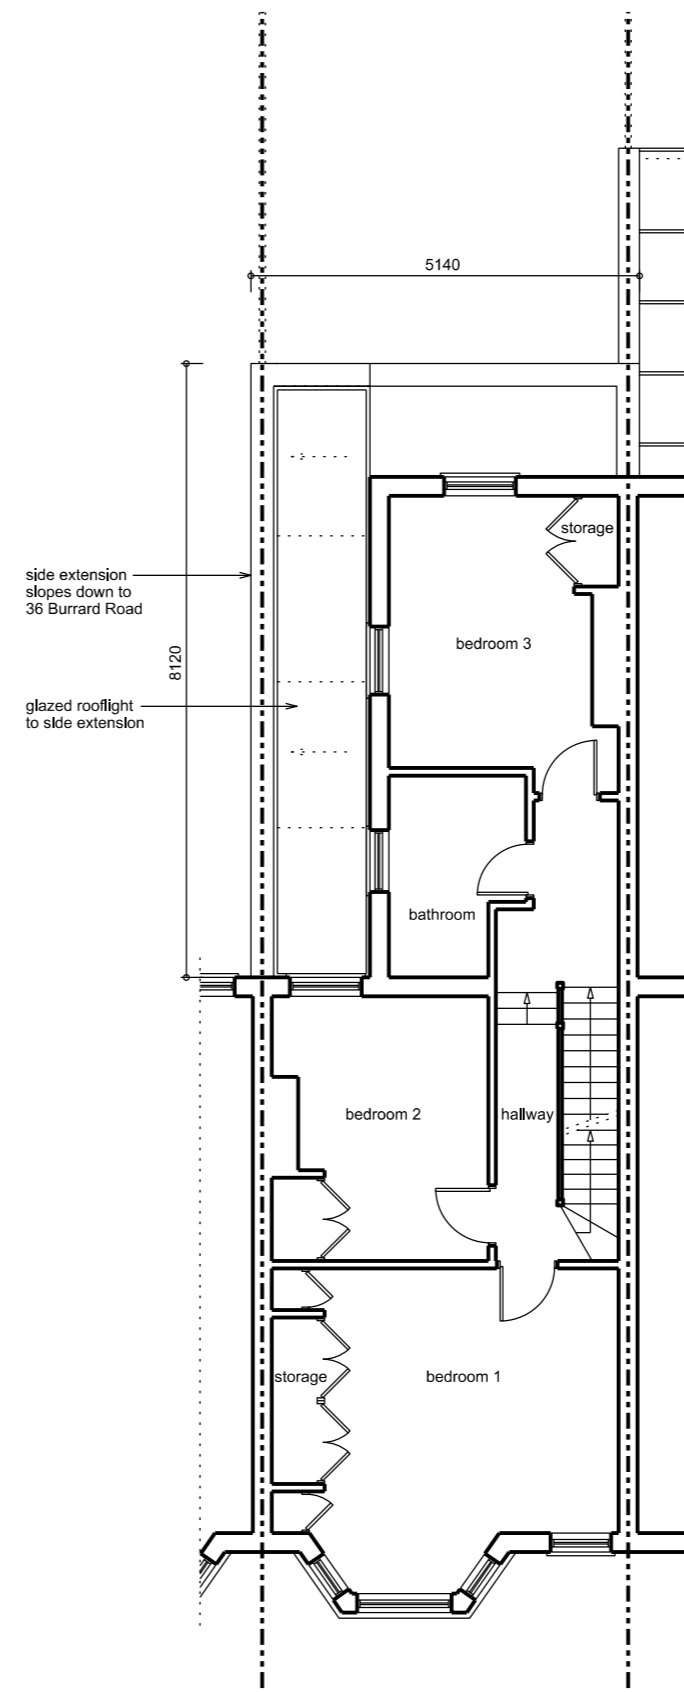

2 first floor plan

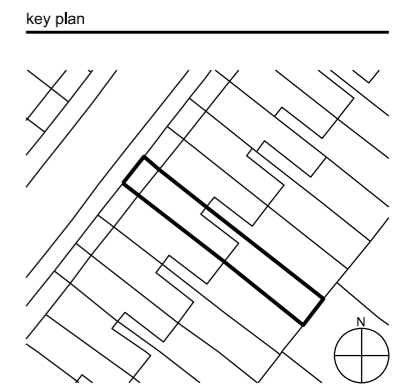

notes

extent of proposed side and rear extension


All information subject to design development and site verification.

This drawing is the property of Craig Rosenblatt Ltd. No disclosure or copy of it may be made without written permission. This drawing is for planning purposes only, no guarantee is given to its accuracy or correctness and is subject to site verification.

project
 34 Burrard Road, NW6 1DD

client
 Grant and Eloise Bates

drawing title
 proposed ground and first floor plan

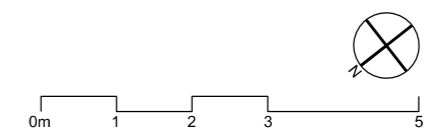

scale at A1	scale at A3	date
1:50	1:100	06.15
job no.	drawing	rev.
017	P001	A