


notes:  
Do not scale from this drawing

All dimensions to be checked on site and any discrepancies reported to the Architect/Contract Administrator before proceeding with the works on site, or off-site fabrication

SCHEDULE OF ACCOMMODATION


RESIDENTIAL  
3 x 2 BED 3P FLATS - 57-69 SQM  
4 x 1 BED 2P FLATS - 47-49 SQM

TOTAL 7 FLATS - G.I.F.A - 376 SQM

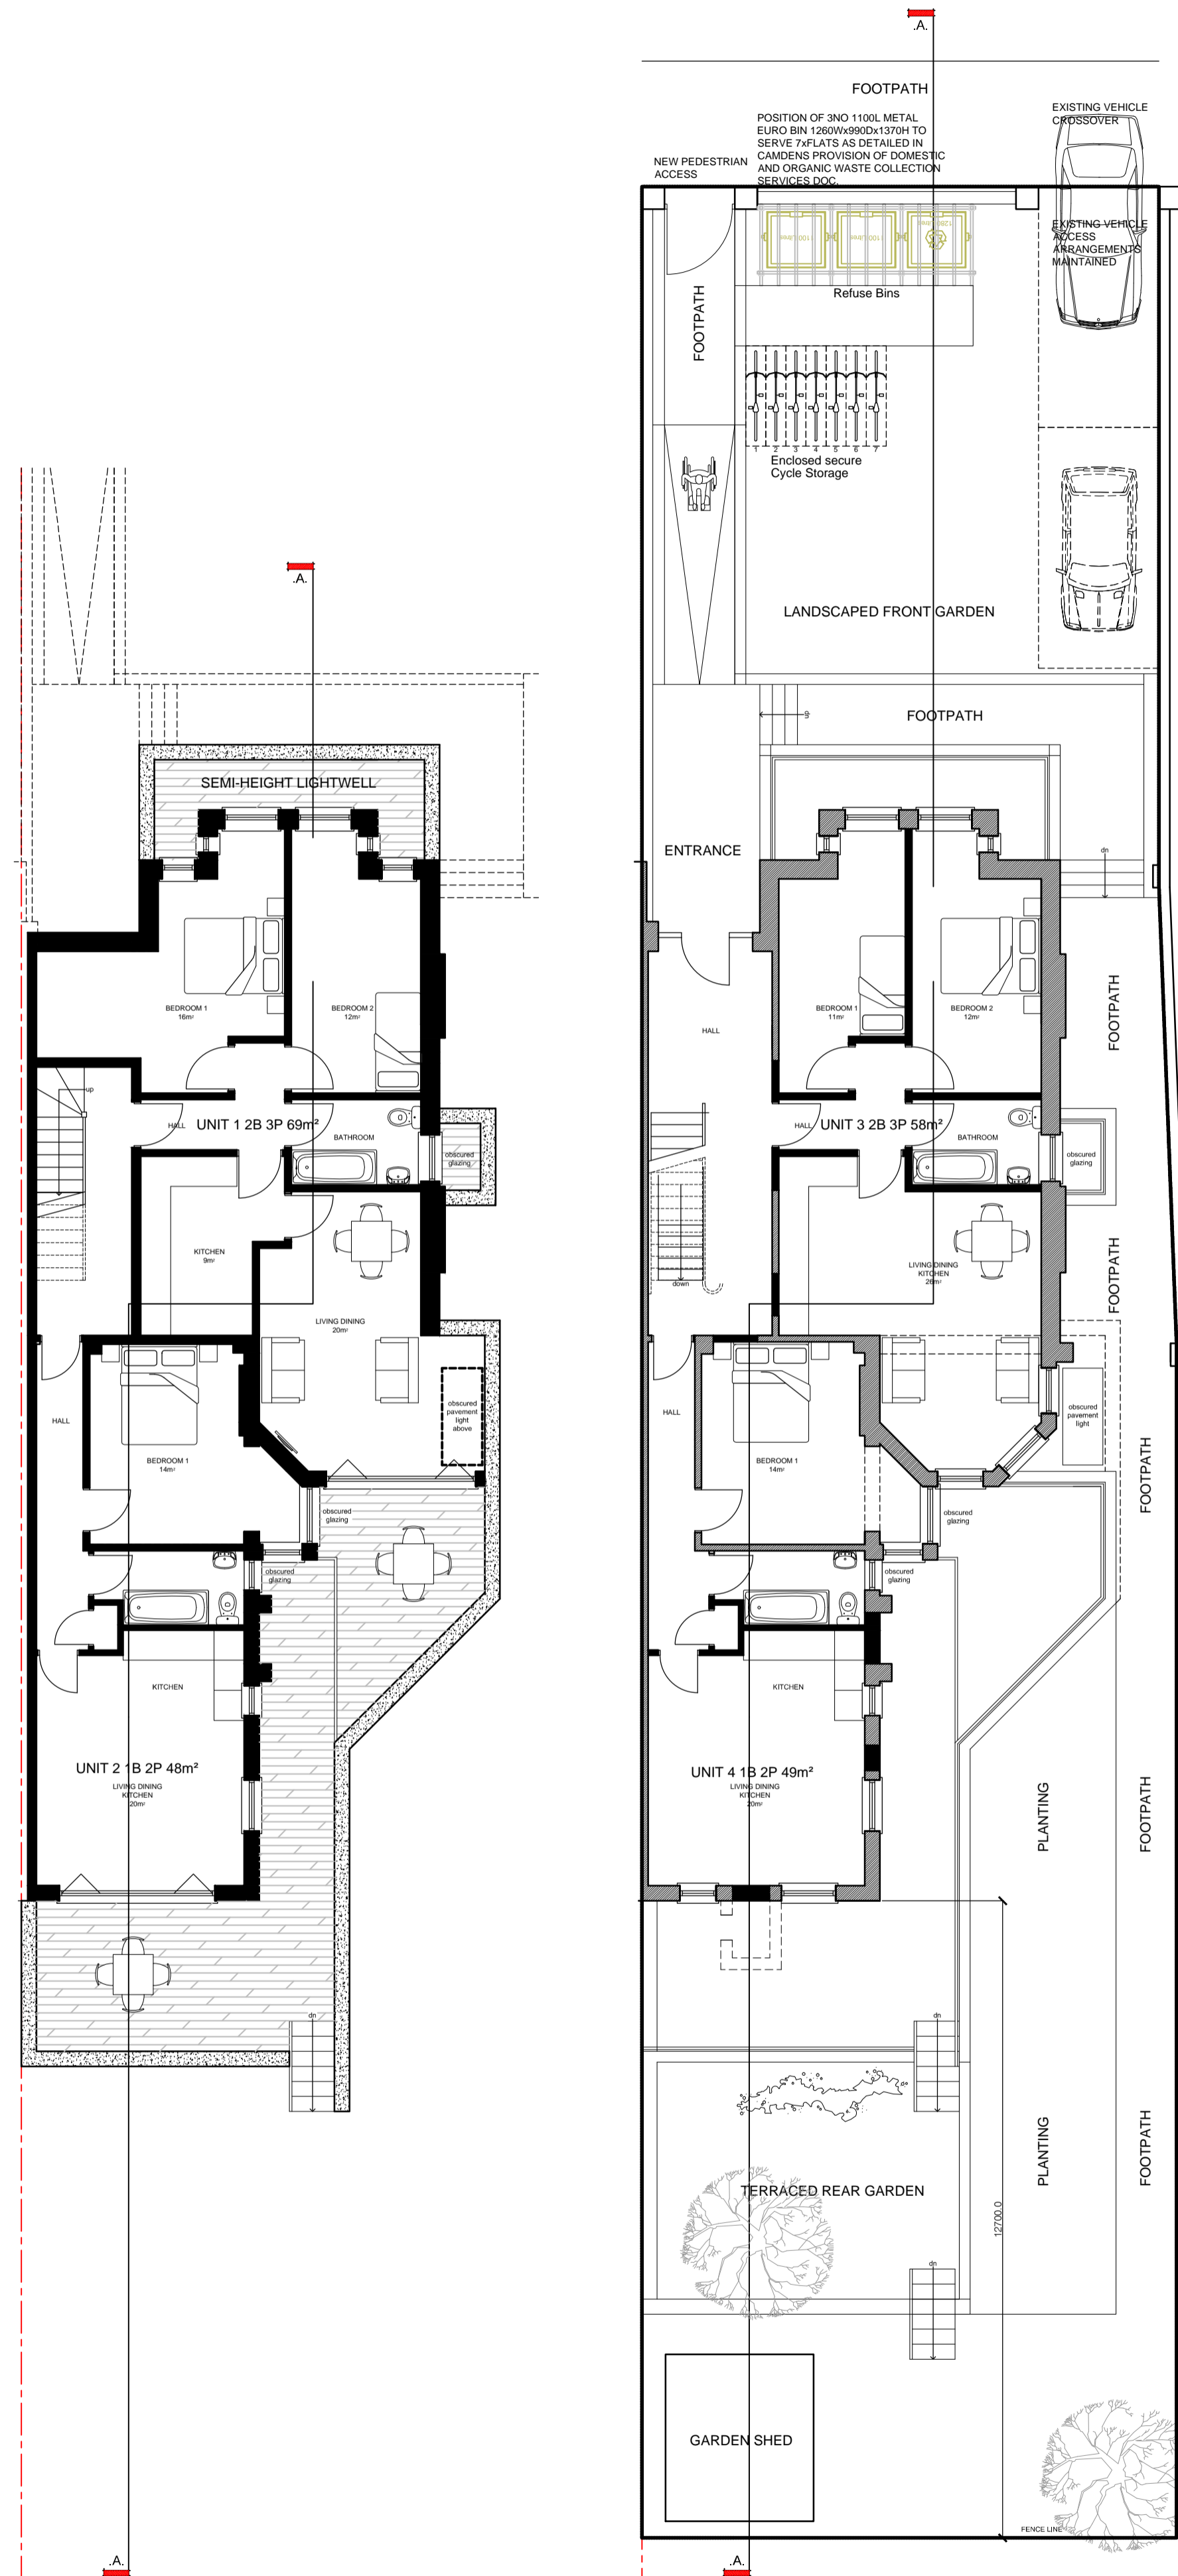


BASEMENT PLAN 1:100


GROUND FLOOR PLAN 1:100

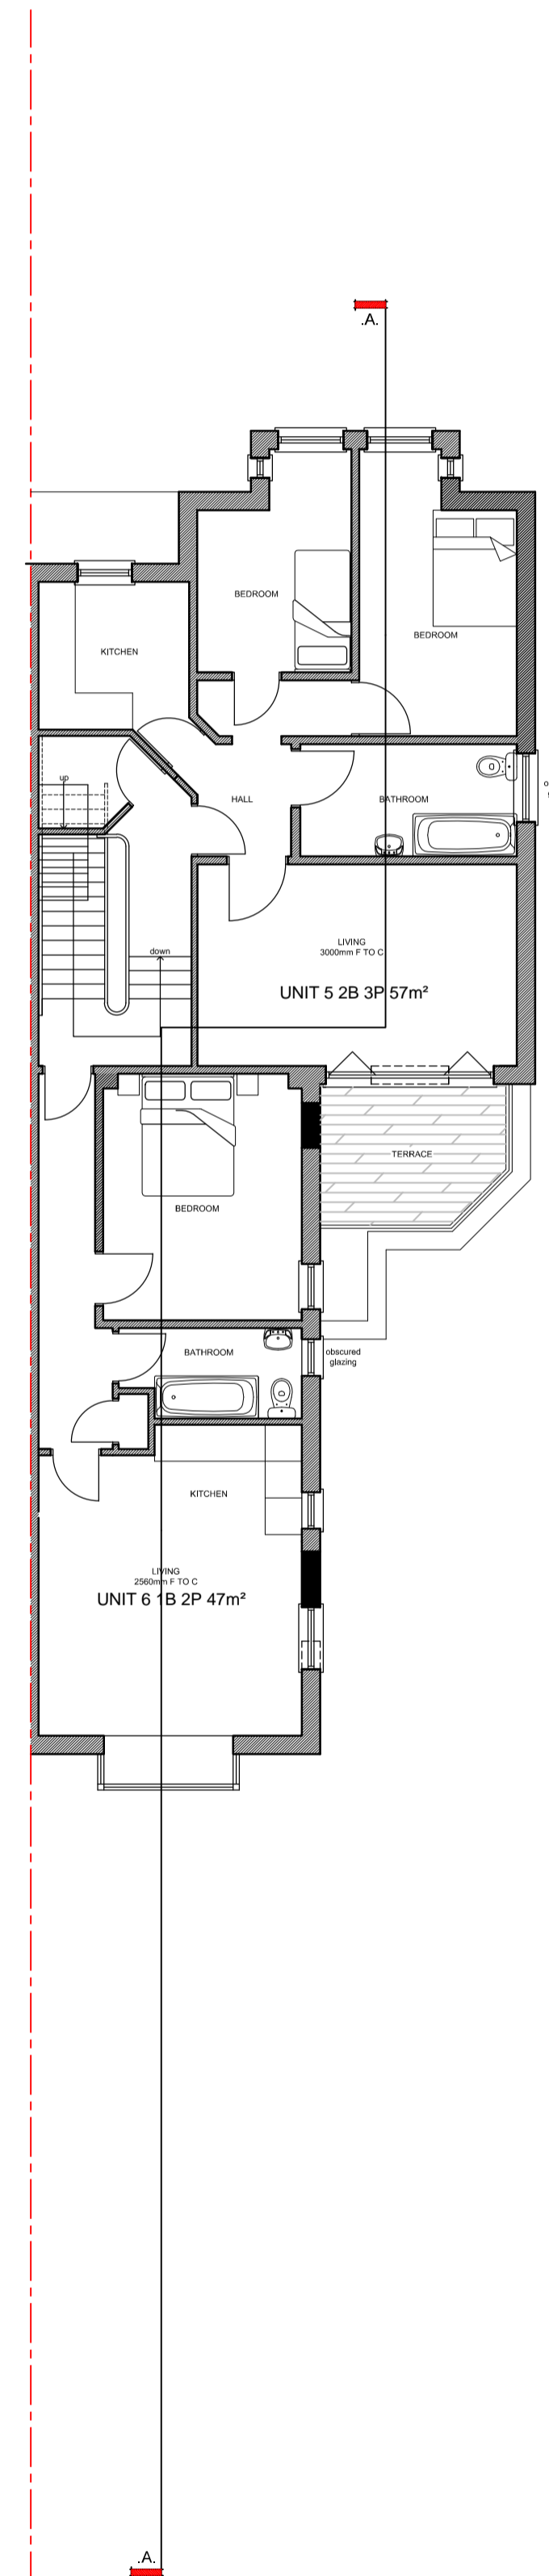

FIRST FLOOR PLAN 1:100

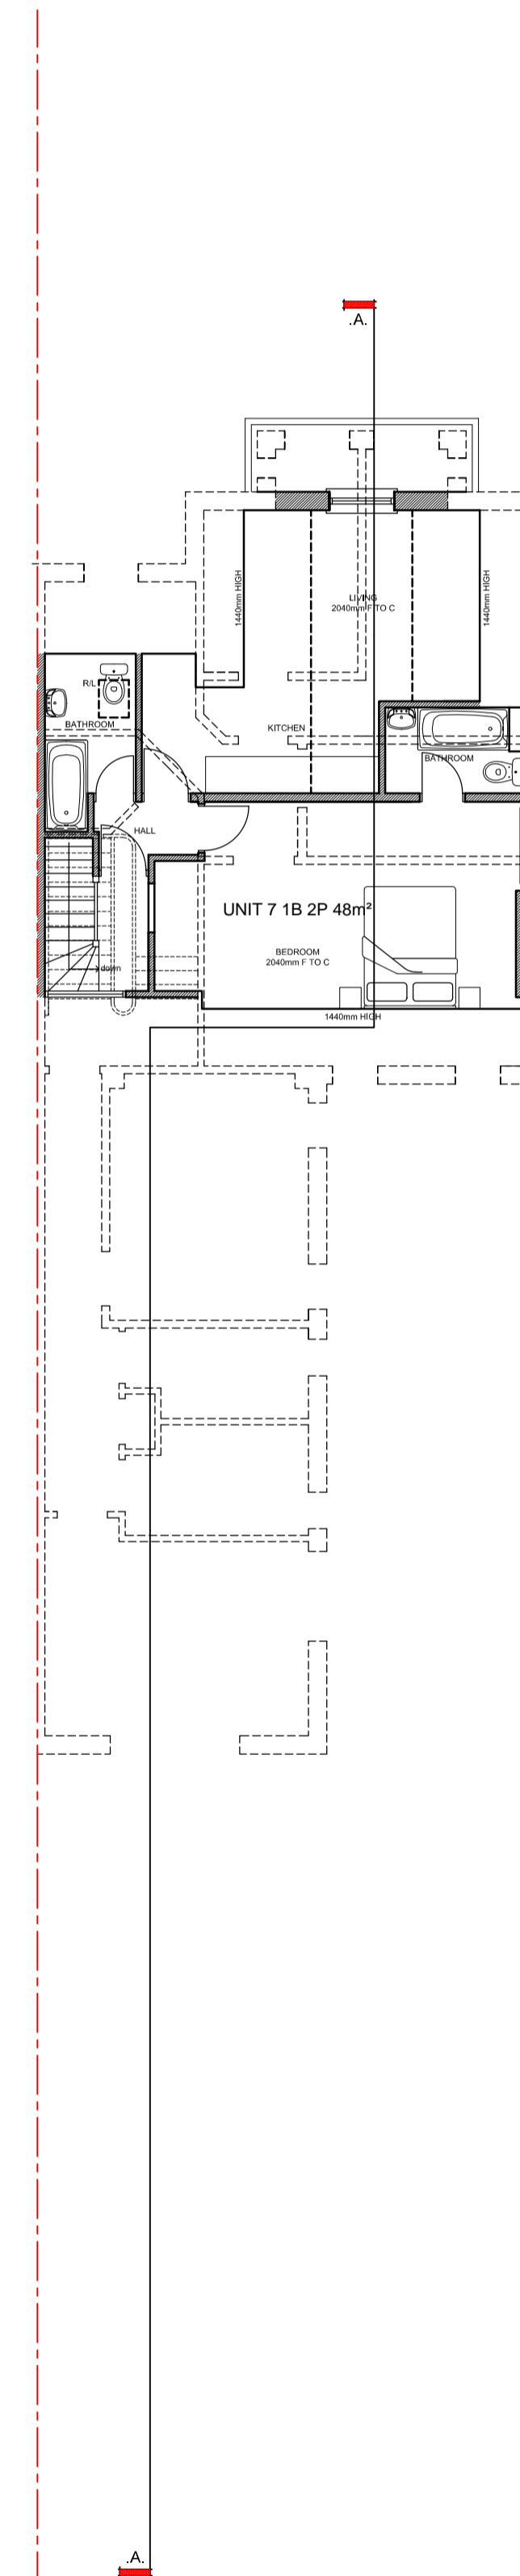

SECOND FLOOR PLAN 1:100

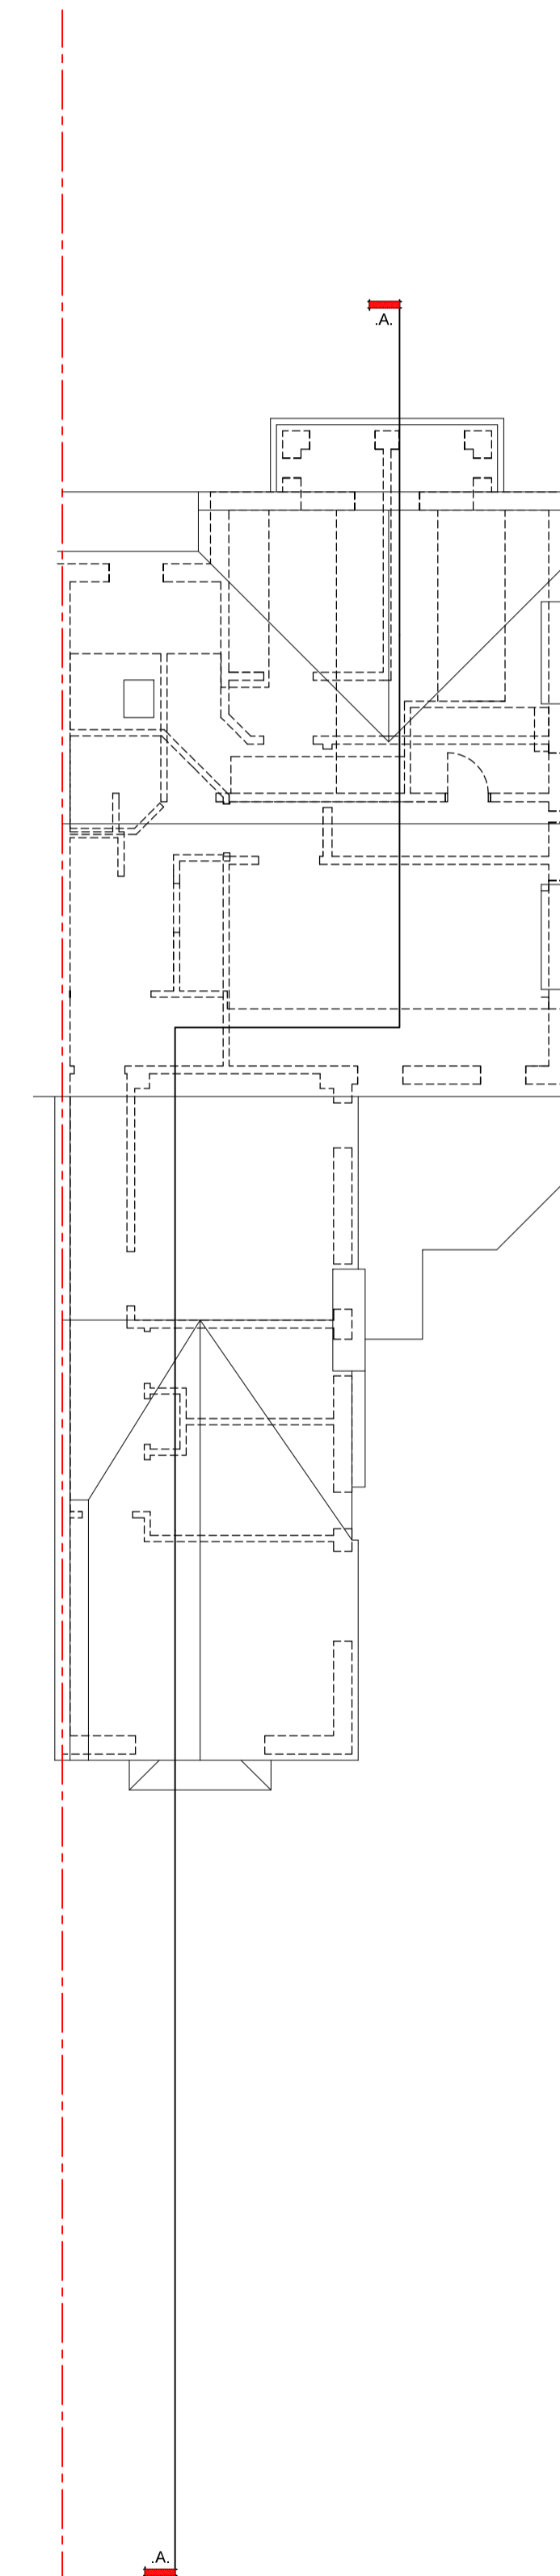

ROOF PLAN 1:100

<b>For Approval</b>		
A	REVISED FOLLOWING PRE-APPLICATION ADVICE FROM PLANNING DEPARTMENT	12.02.16 IRMB
revision	description	date
		GENESIS ARCHITECTS LTD 7 St Margarets Road, Stamford Abbots Ware Hertfordshire SG12 8EP T: 01920 877998 F: 01920 877998 E: genesis@gaarchitects.co.uk W: www.genesisarchitects.ltd.uk
client	Mooreland Developments Ltd	
project	RESIDENTIAL DEVELOPMENT AT 48 SHOOT-UP HILL LONDON NW2 3QB	
title	OPTION 1 - EXISTING BUILDING PROPOSED PLANS	
date	MAY 15	scale AS SHOWN drawn IRMB
drawing no	GAL 228 (PC) 003 A	