


Lower Ground Floor Plan

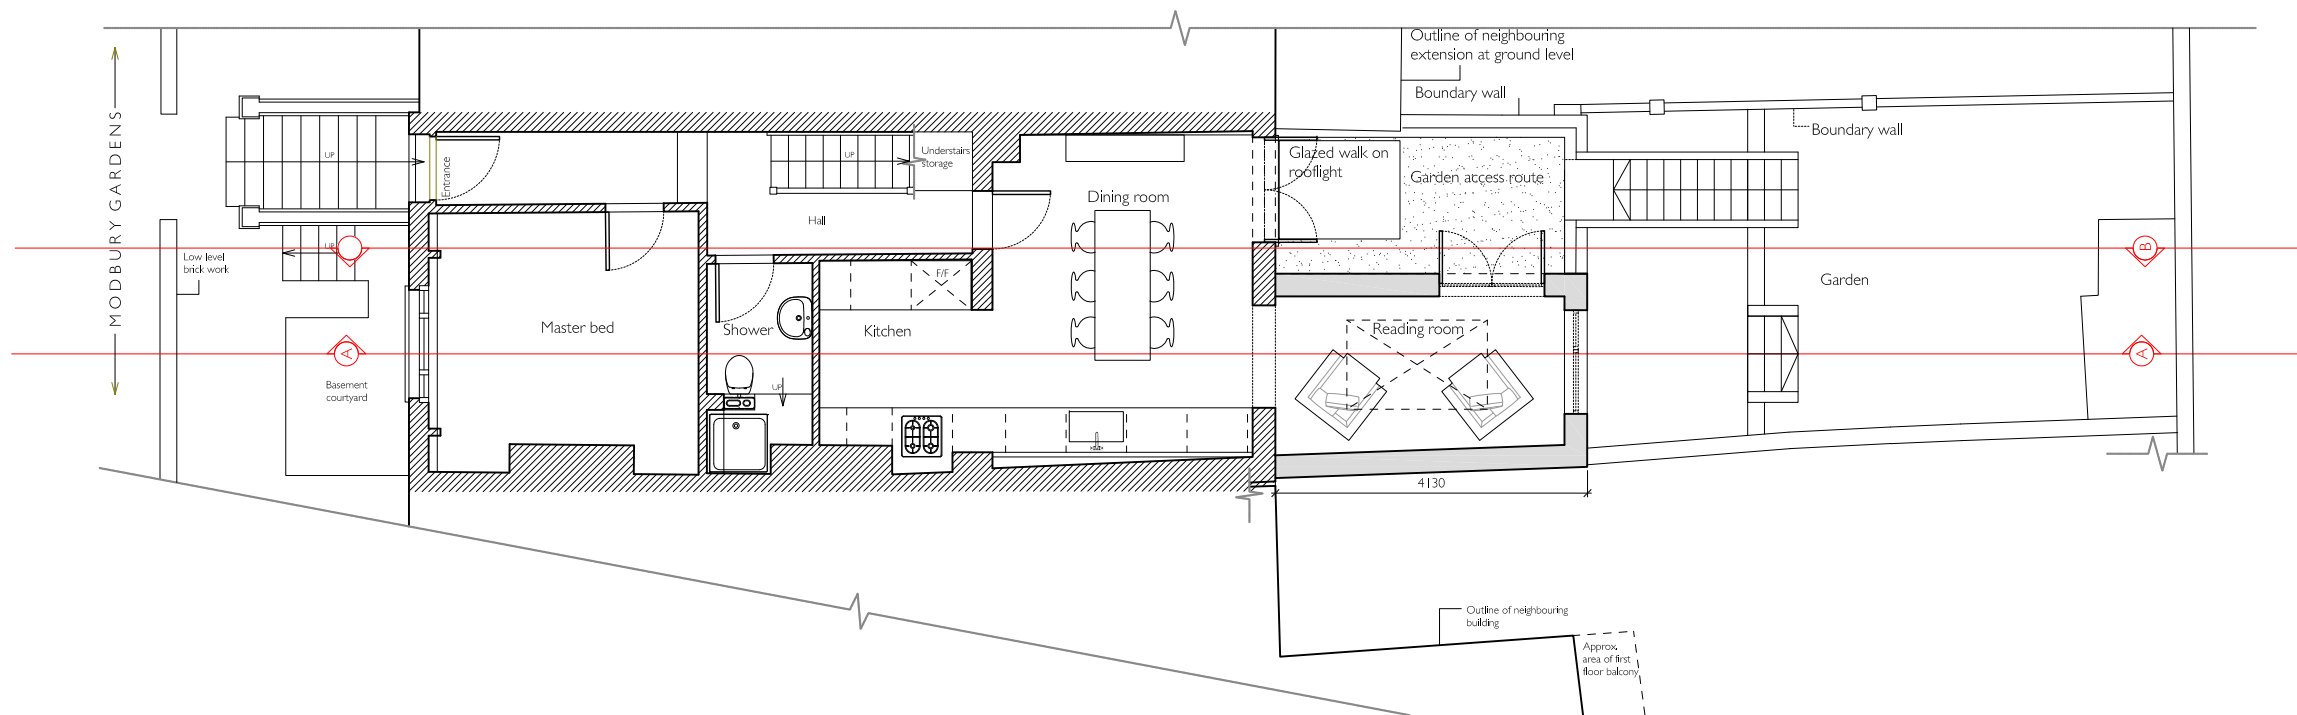

Upper Ground Floor Plan

0 1 2 3 4 5 M



Notes

- All setting out of work to be checked before work commences.
- Any errors to be reported to neighbourhood before any further work is carried out.
- Work only to measured dimensions, do not scale.
- All work to be in accordance with the relevant Building Regulations.


Revision	Note	Date	Revision	Note	Date

Project		6 MODBURY GARDENS	
Date	26/02/2016	Title	PROPOSED LOWER GROUND AND GROUND FLOOR PLANS
Drawn by	LR	Checked by	
Scale	1:100 @ A3	Drawing No.	P - 2015.09.100 Rev.


neighbourhood

Mentmore Studios,
1 Mentmore Terrace, London Fields, London E8 3PN
T 07779 153 156
E ezzi@neighbourhood-studio.com


© COPYRIGHT 2015 neighbourhood-studio

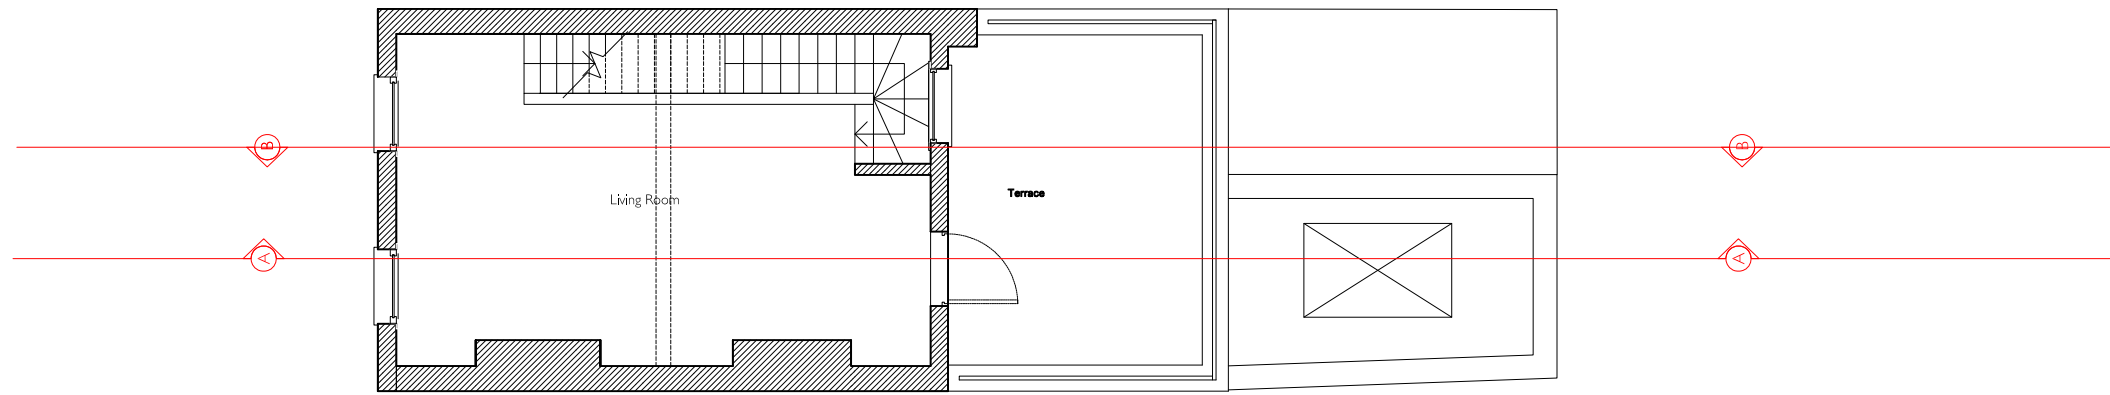

First Floor Plan

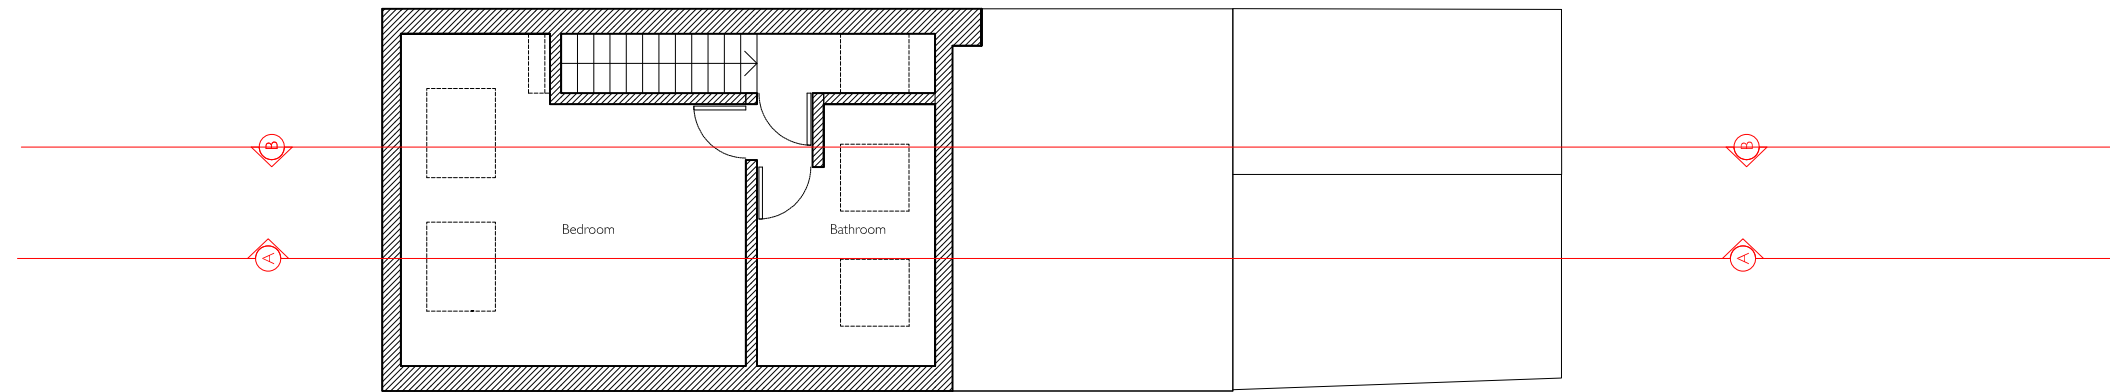

Second Floor Plan

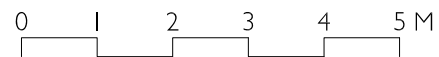

Notes


- All setting out of work to be checked before work commences.
- Any errors to be reported to neighbourhood before any further work is carried out.
- Work only to measured dimensions, do not scale.
- All work to be in accordance with the relevant Building Regulations.

Revision	Note	Date	Revision	Note	Date


Project		6 MODBURY GARDENS	
Date	26/02/2016	Title	PROPOSED FIRST AND SECOND FLOOR PLANS
Drawn by	LR		
Checked by			
Scale	1:100 @ A3	Drawing No.	P - 2015.09.101 Rev.

neighbourhood

neighbourhood
 Mentmore Studios,
 1 Mentmore Terrace, London Fields, London E8 3PN
 T 07779 153 156
 E ezzi@neighbourhood-studio.com

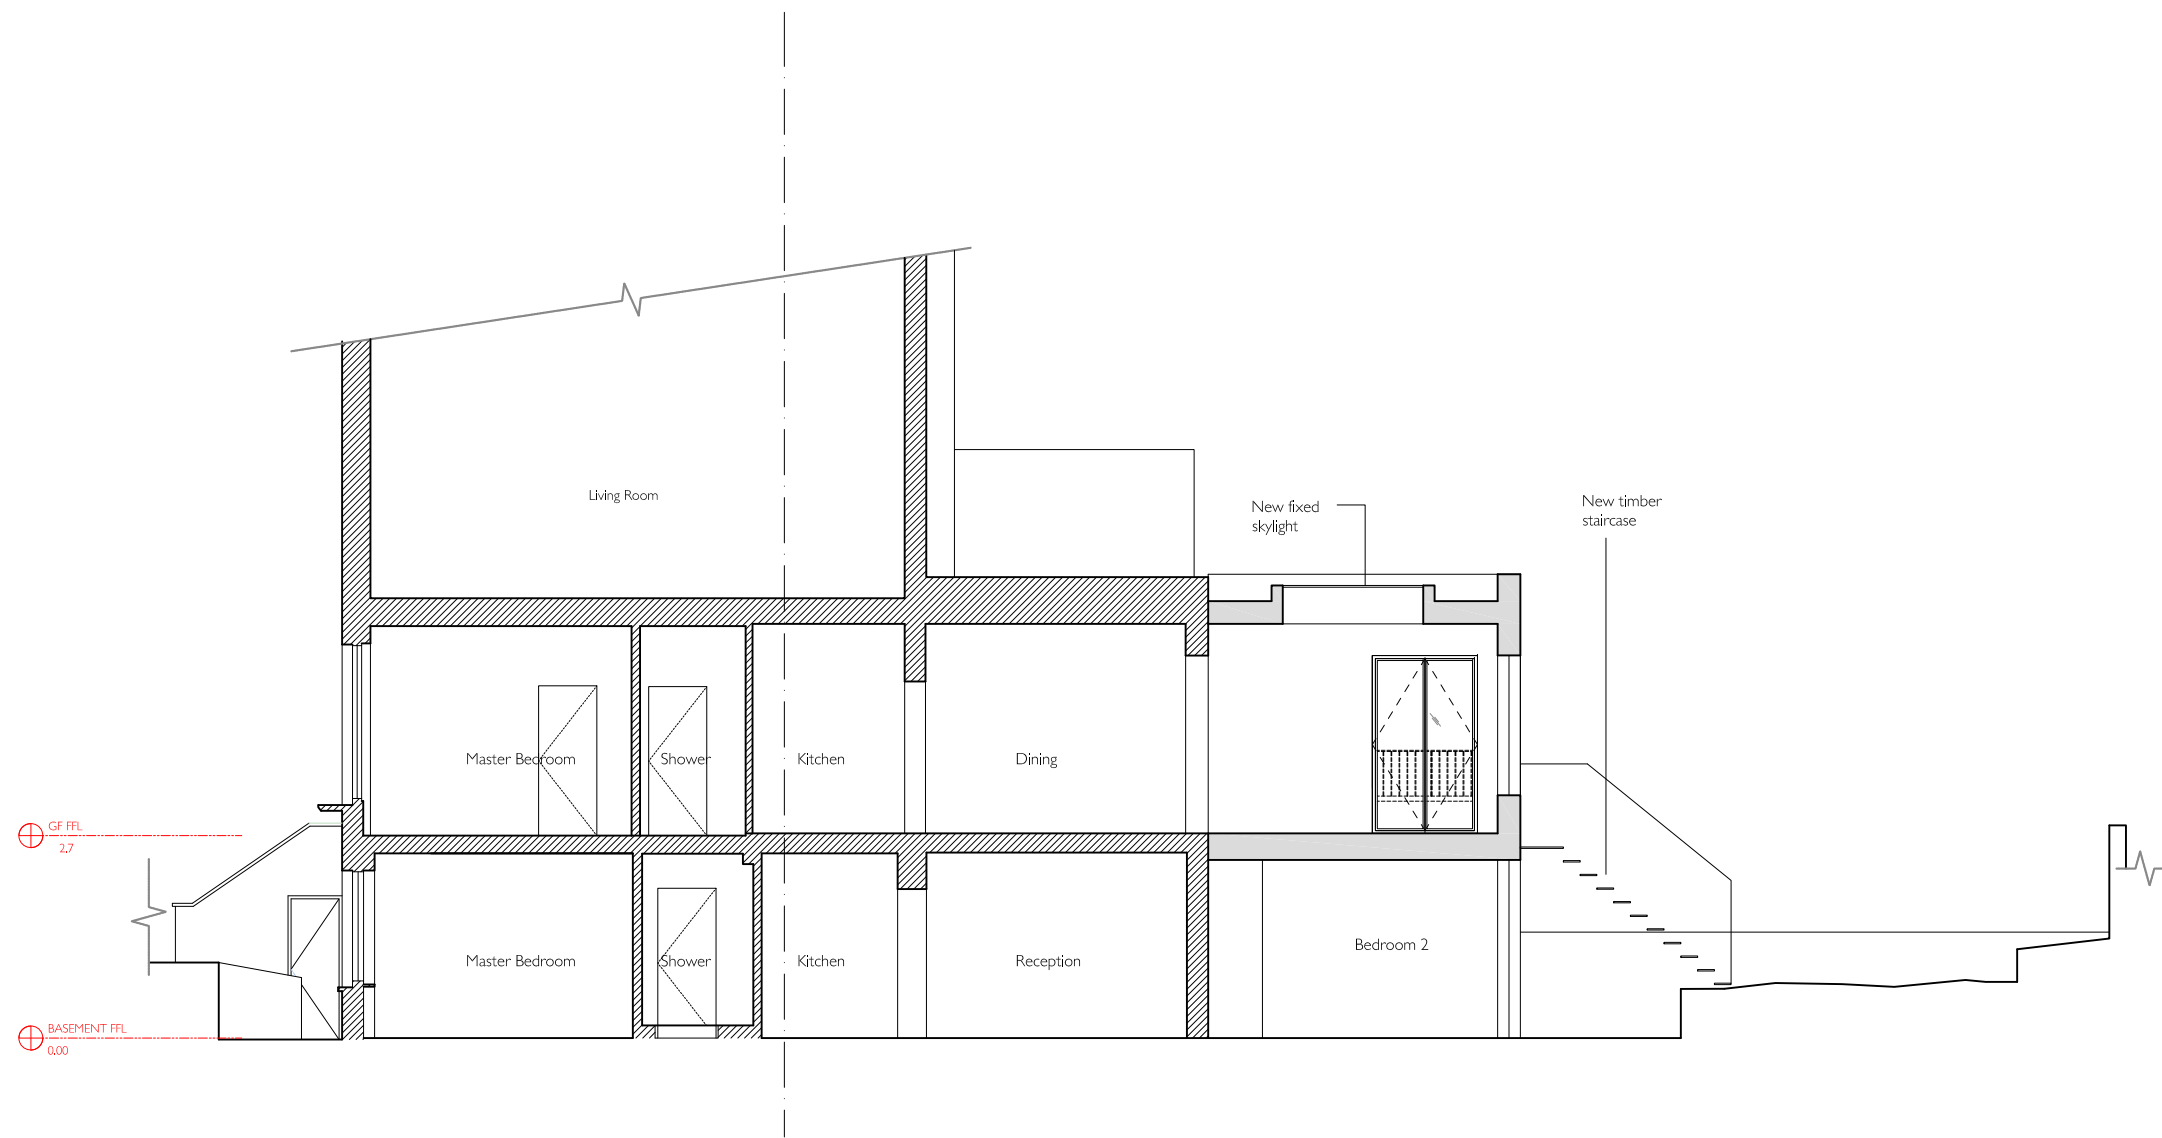

Section AA

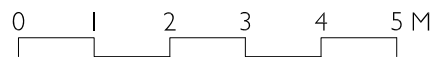

Notes

- All setting out of work to be checked before work commences.
- Any errors to be reported to neighbourhood before any further work is carried out.
- Work only to measured dimensions, do not scale.
- All work to be in accordance with the relevant Building Regulations.




Revision	Note	Date	Revision	Note	Date

Project		6 MODBURY GARDENS	
Date	26/02/2016	Title	PROPOSED SECTION
Drawn by	LR		
Checked by			
Scale	1:100 @ A3	Drawing No.	P - 2015.09.200 Rev.

neighbourhood

Mentmore Studios,
1 Mentmore Terrace, London Fields, London E8 3PN
T 07779 153 156
E ezzi@neighbourhood-studio.com

© COPYRIGHT 2015 neighbourhood-studio

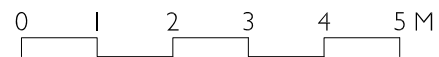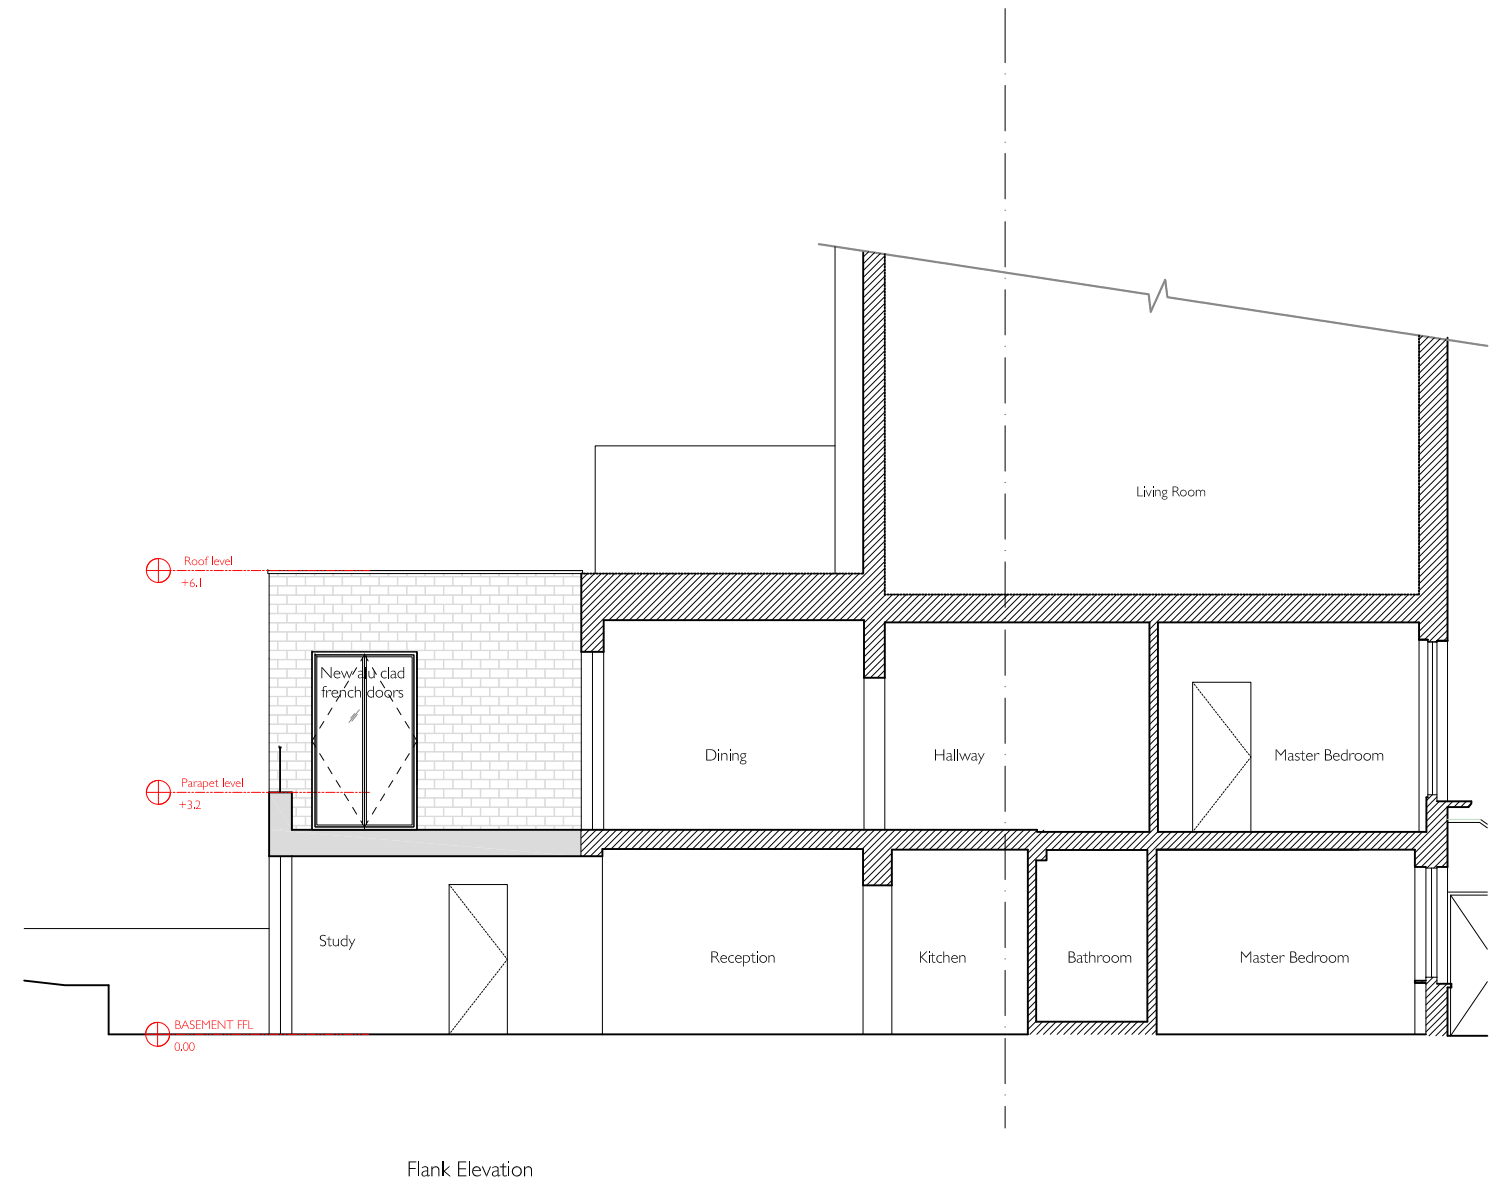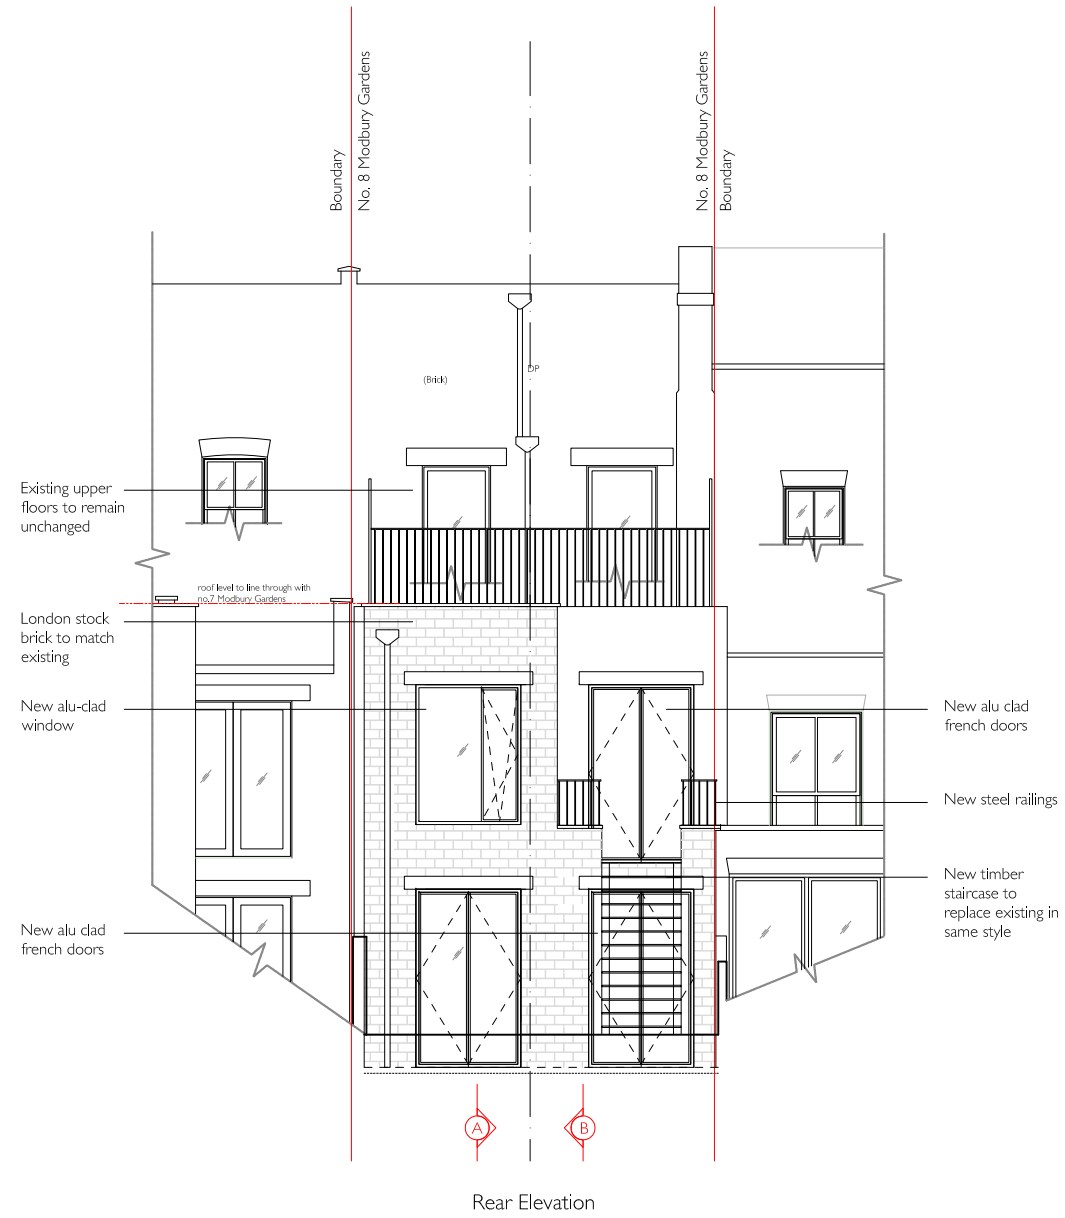

Notes
 All setting out of work to be checked before work commences.
 Any errors to be reported to neighbourhood before any further work is carried out.
 Work only to measured dimensions, do not scale.
 All work to be in accordance with the relevant Building Regulations.

Revision	Note	Date	Revision	Note	Date

Project		6 MODBURY GARDENS	
Date	26/02/2016	Title	PROPOSED ELEVATIONS
Drawn by	LR	Checked by	
Scale	1:100 @ A3	Drawing No.	P - 2015.09.300 Rev.