





01/1530-GA-100  
GROUND FLOOR PLAN  
PROPOSED

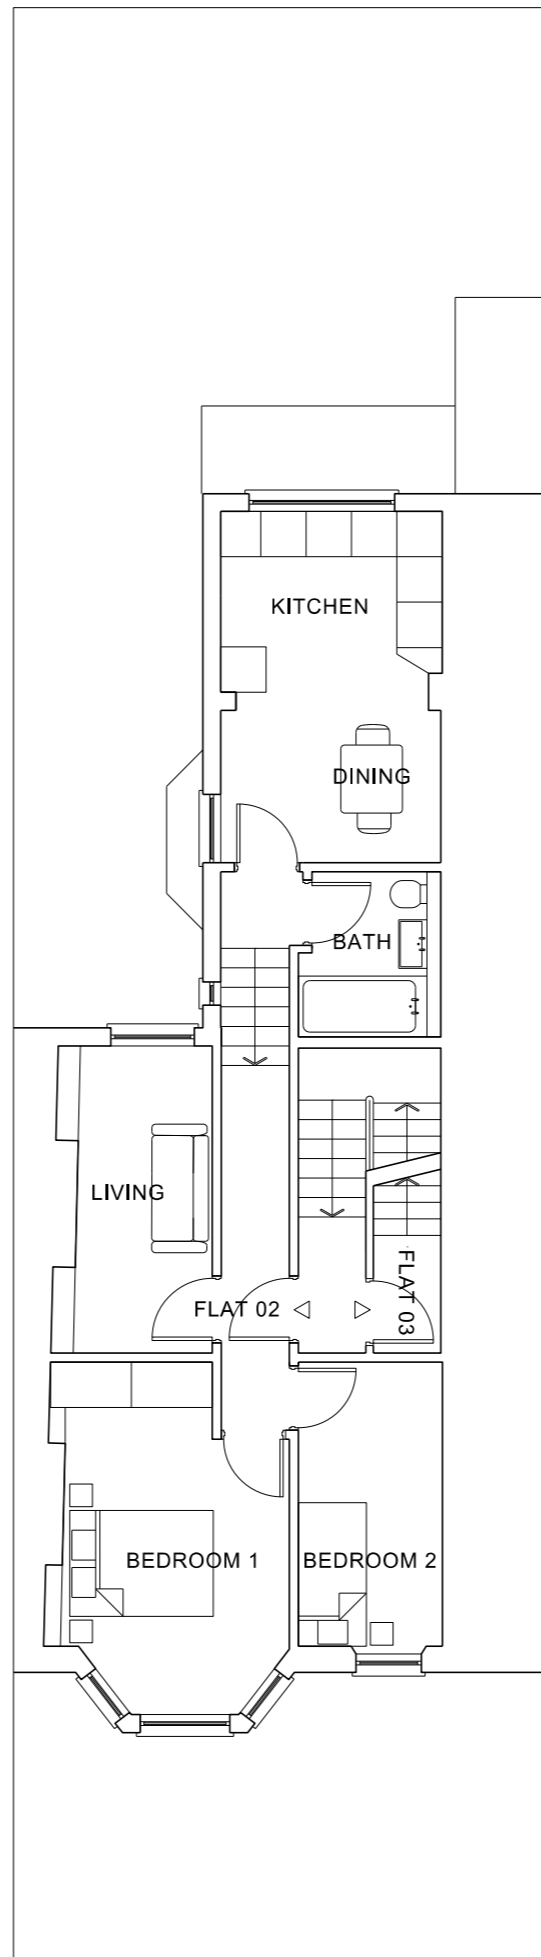

02/1530-GA-100  
FIRST FLOOR PLAN  
PROPOSED

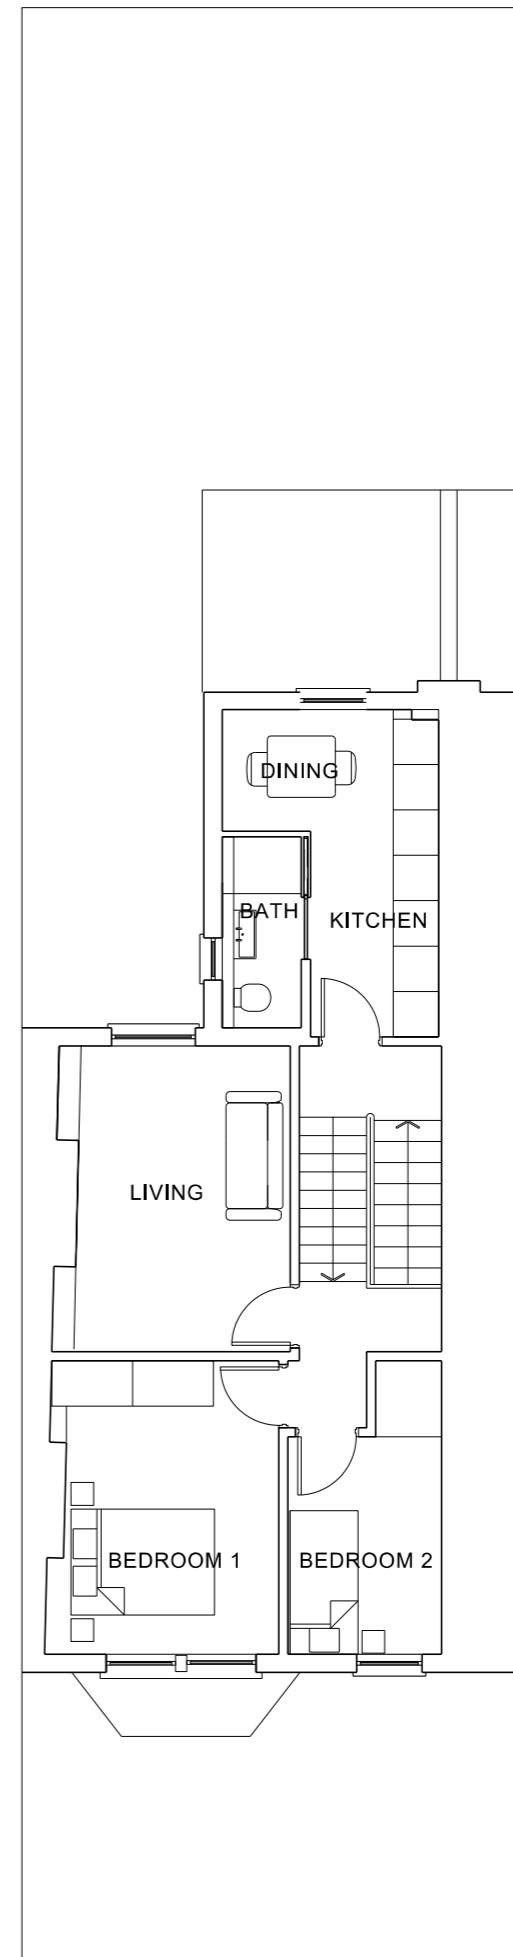

03/1530-GA-100  
SECOND FLOOR PLAN  
PROPOSED

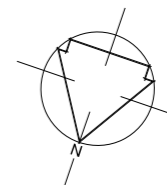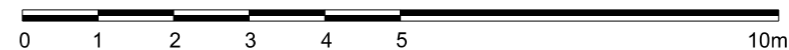

NOTES

DO NOT SCALE  
ALL DIMENSIONS TO BE CHECKED ON SITE

B	PLANNING	26.02.16
A	PLANNING	22.02.16
-	PRELIMINARY	19.02.16

REVISION DATE

PROJECT TITLE  
**1530: 50 MESSINA AVENUE**

ARCHITECT  
**ARTARCHITECTS**

One Bedford Road London N2 9DB  
+44 (0) 207 813 4098 +44 (0) 775 714 1704  
www.artarchitects.co.uk info@artarchitects.co.uk

TITLE  
**PROPOSED FLOOR PLANS**

DATE **19.02.2016**

SCALE **1/50 @ A3**

DRAWN **T.K**

STATUS **PLANNING**

DRG No **1530\_GA\_100** REV. **B**