



**GROUND FLOOR PLAN**  
(not surveyed)

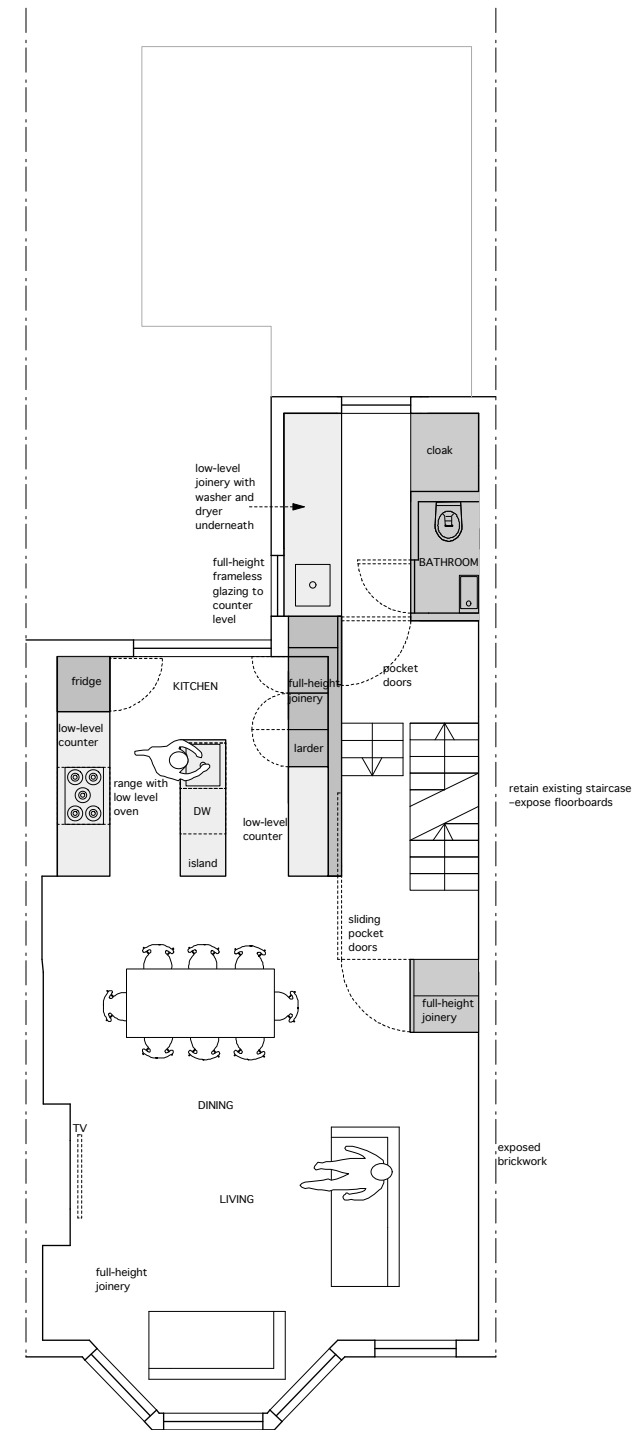

**FIRST FLOOR PLAN**

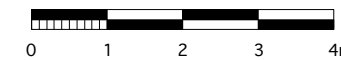

Rev	Date
C	stage C: outline proposals -issued for information -client -council
B	stage C: outline proposals -issued for information -client
A	stage C: outline proposals -issued for information -client
-	stage C: outline proposals -issued for information -client

**DRAWING STATUS For Information**

Issued only for purpose indicated  
This drawing to be read in conjunction with all Consultants information.  
All dimensions to be checked on site.  
Do not scale, except for planning purposes.  
This drawing is protected by copyright.


**JOB NUMBER** 176  
**JOB TITLE**  
**Subramaniam Snyder**  
62 Pilgrim's Ln, Hampstead, London NW3 1SN

**DRAWING TITLE**  
**ground and first floor plans**  
proposed


**SCALE:** 1:100 @ A3 1:50 @ A1

**DATE:** January 2016


<b>DRAWING NO.</b> <b>A/02/101</b>	<b>REV</b> <b>C</b>
---------------------------------------	------------------------

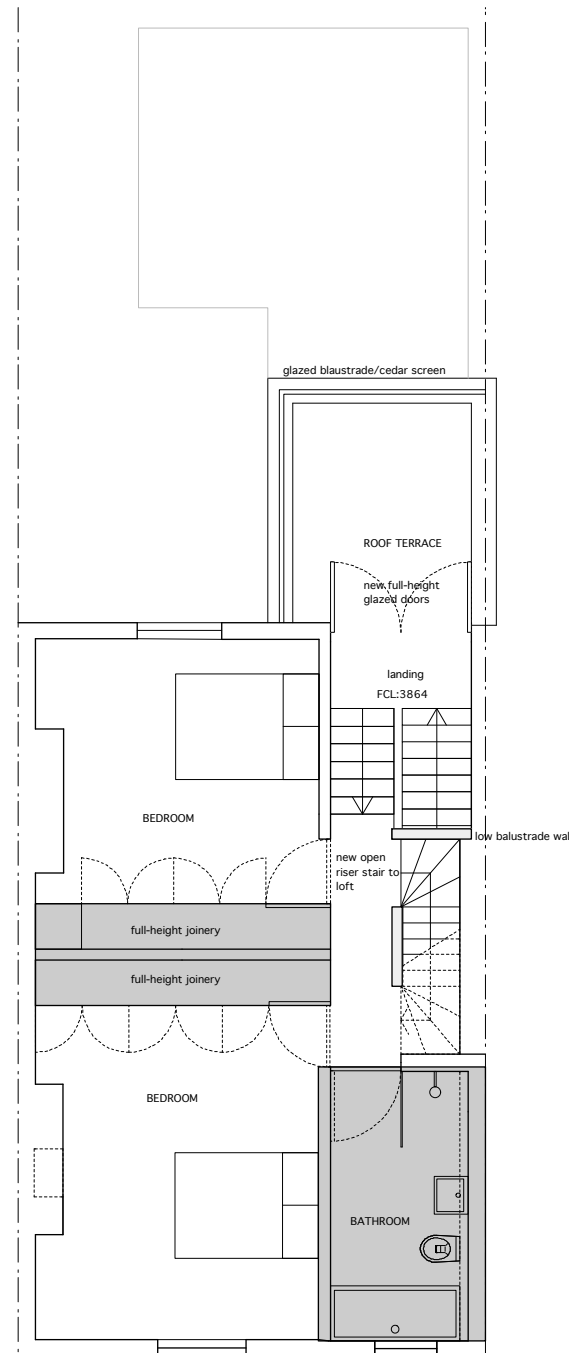

SECOND FLOOR PLAN

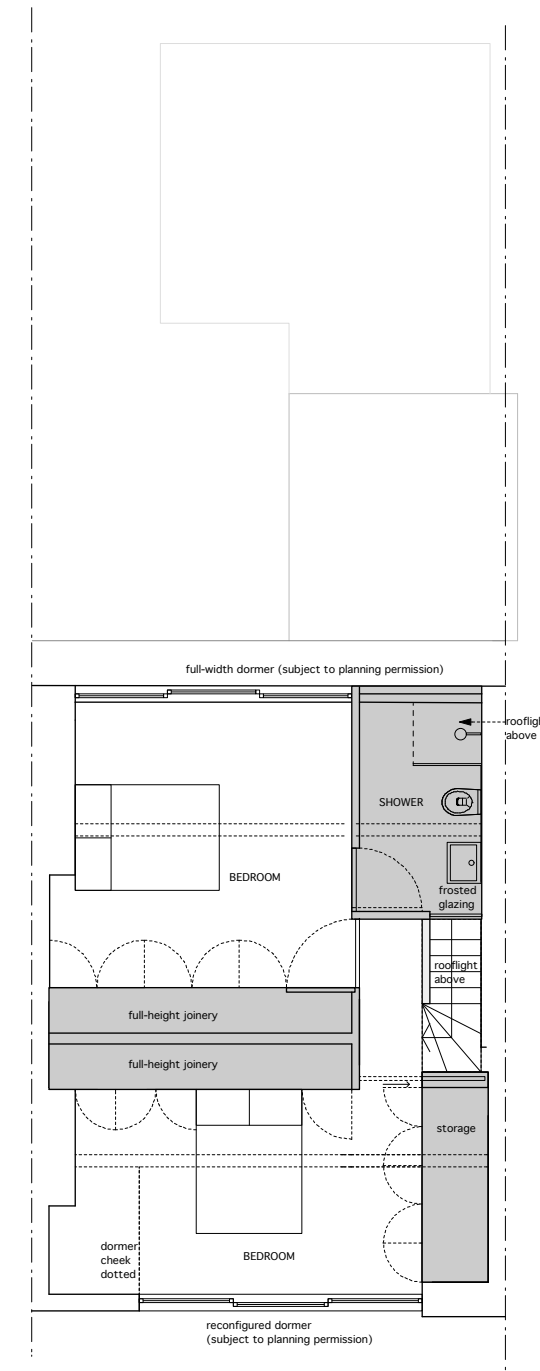

THIRD FLOOR PLAN

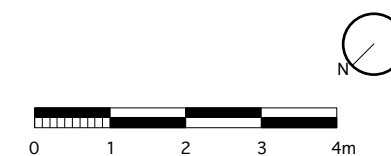

Rev	Date
C	stage C: outline proposals -issued for information -client -council
B	stage C: outline proposals -issued for information -client
A	stage C: outline proposals -issued for information -client
-	stage C: outline proposals -issued for information -client

**For Information**

Issued only for purpose indicated  
This drawing to be read in conjunction with all Consultants information.  
All dimensions to be checked on site.  
Do not scale, except for planning purposes.  
This drawing is protected by copyright.


JOB NUMBER 176  
JOB TITLE  
**Subramaniam Snyder**  
62 Pilgrim's Ln, Hampstead, London NW3 1SN

DRAWING TITLE  
**second and third floor plans**  
proposed


SCALE: 1:100 @ A3 1:50 @ A1

DATE: January 2016


DRAWING NO. <b>A/02/102</b>	REV <b>C</b>
--------------------------------	-----------------

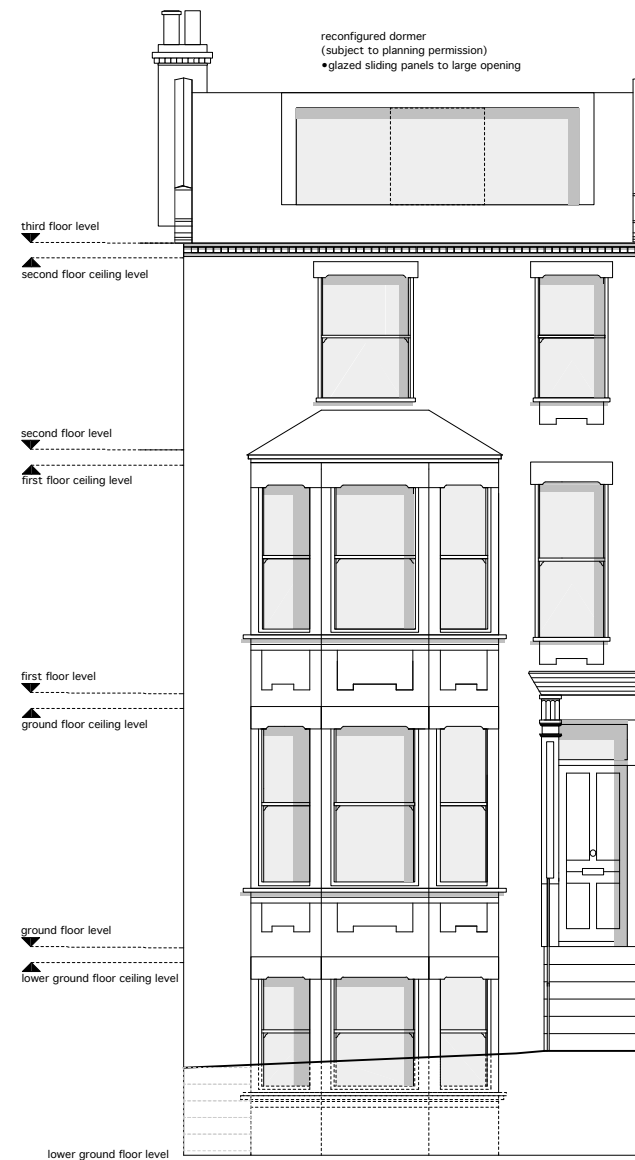

FRONT ELEVATION

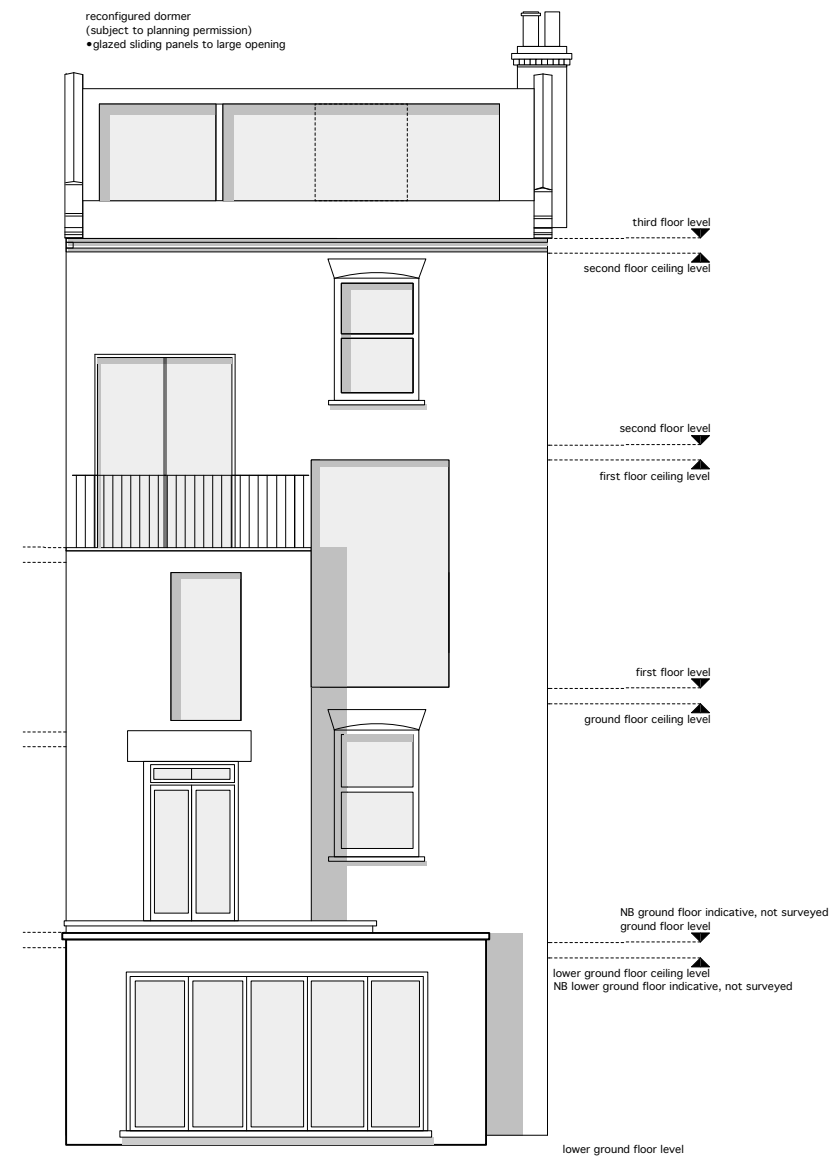

REAR ELEVATION

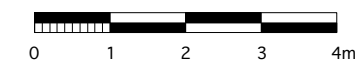

Rev	Date
B	stage C: outline proposals -issued for information -client -council 29.02.16
A	stage C: outline proposals -issued for information -client 26.02.16
A	stage C: outline proposals -issued for information -client 12.02.16
-	stage C: outline proposals -issued for information -client 05.02.16

**DRAWING STATUS For Information**

Issued only for purpose indicated

This drawing to be read in conjunction with all Consultants

information.  
All dimensions to be checked on site.  
Do not scale, except for planning purposes.

This drawing is protected by copyright.

JOB NUMBER 176

JOB TITLE  
**Subramaniam Snyder**  
62 Pilgrim's Ln, Hampstead, London NW3 1SN

DRAWING TITLE  
**external elevations**  
proposed

SCALE: 1:100 @ A3 1:50 @ A1

DATE: January 2016

DRAWING NO. REV

**A/02/103**

**B**



**REAR ELEVATION OF STREET**

NB: elevations of neighbouring buildings are taken from successful planning applications

stage C: outline proposals -issued for information -client -council	29.02.16
stage C: outline proposals -issued for information -client	26.02.16
stage C: outline proposals -issued for information -client	12.02.16

Rev Date

**DRAWING STATUS For Information**

Issued only for purpose indicated  
This drawing to be read in conjunction with all Consultants information.  
All dimensions to be checked on site.  
Do not scale, except for planning purposes.  
This drawing is protected by copyright.

JOB NUMBER 176

JOB TITLE  
**Subramaniam Snyder**  
62 Pilgrim's Ln, Hampstead, London NW3 1SN


DRAWING TITLE  
**external elevations of neighbouring buildings proposed**

SCALE: 1:150 @ A3

DATE: January 2016

DRAWING NO. REV

**A/02/104 A**

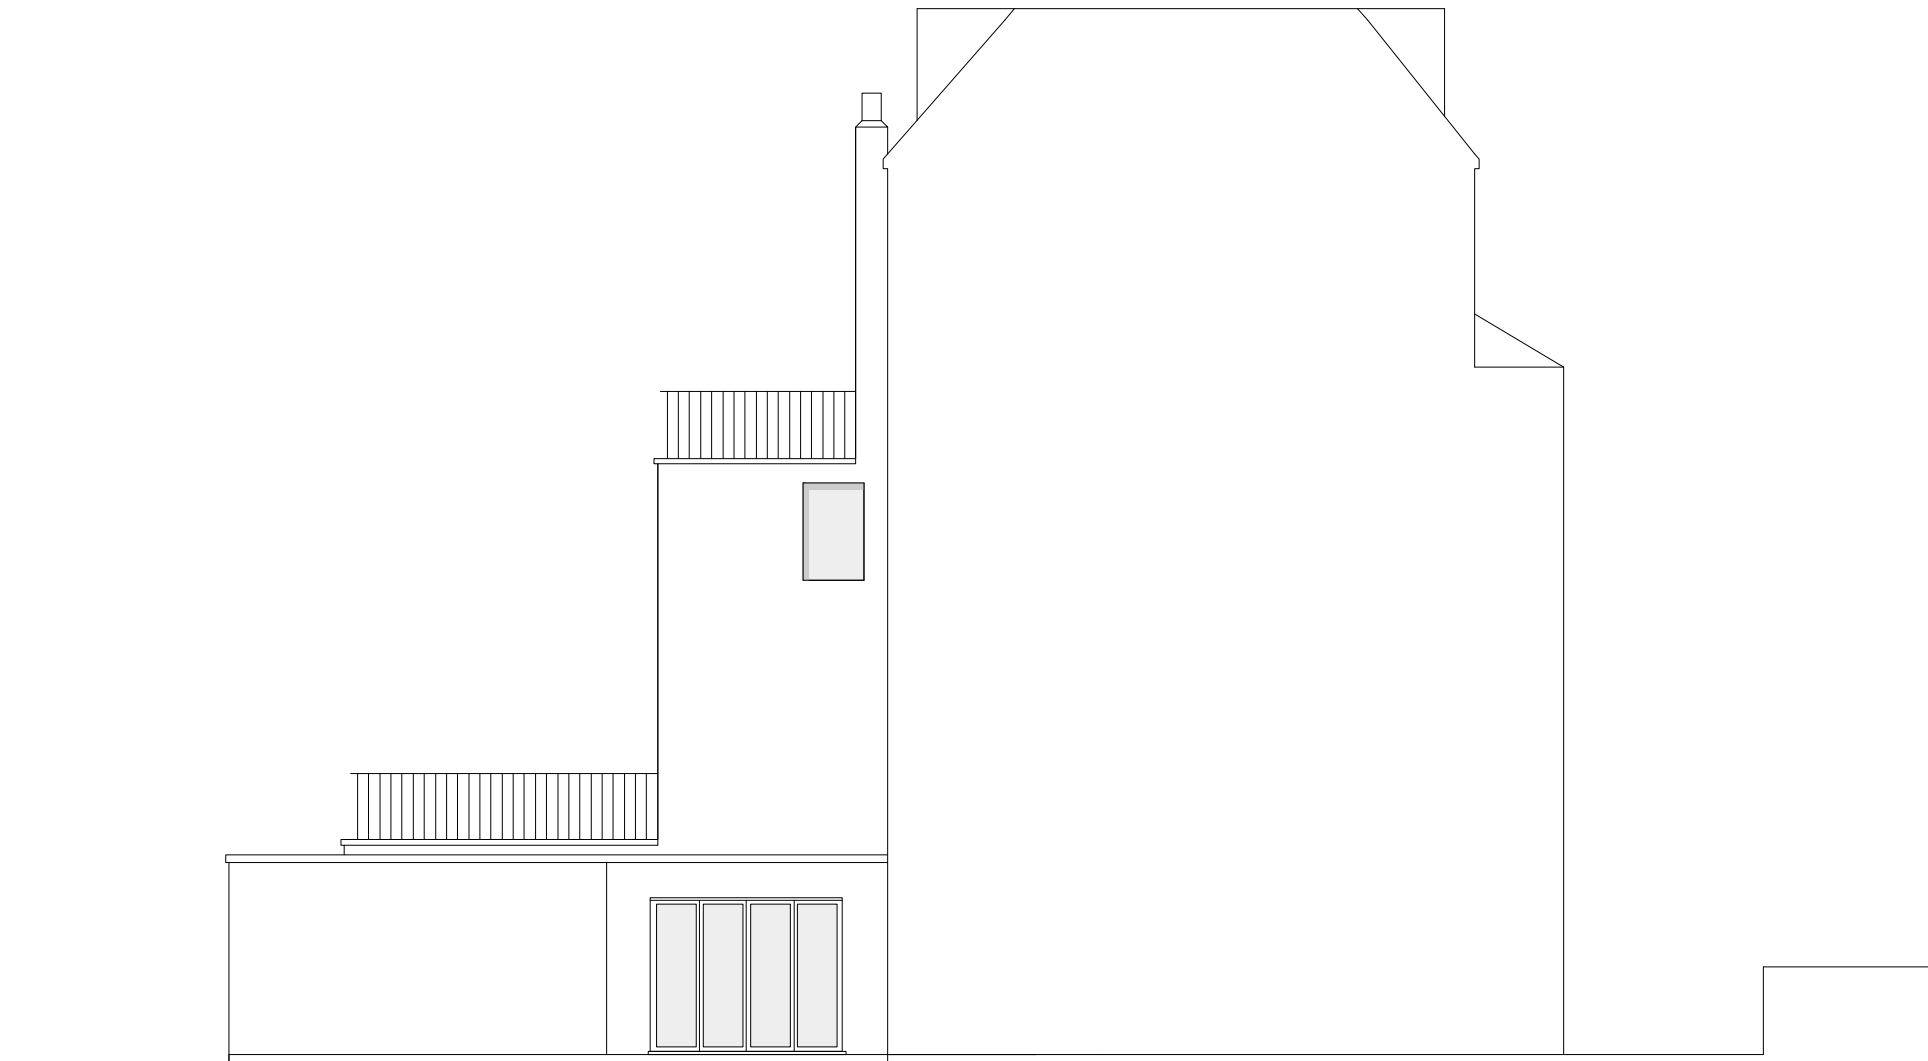

stage C: outline proposal 29.02.16  
-issued for information  
-client  
-council

Rev Date

**DRAWING STATUS For Information**

Issued only for purpose indicated

This drawing to be read in conjunction with all Consultants information.  
All dimensions to be checked on site.  
Do not scale, except for planning purposes.  
This drawing is protected by copyright.

JOB NUMBER 176

JOB TITLE  
**Subramaniam Snyder**  
62 Pilgrim's Ln, Hampstead, London NW3 1SN

DRAWING TITLE  
**side elevation**  
proposed

SCALE: 1:100 @ A3

DATE: January 2016

DRAWING NO.	REV
<b>A/02/105</b>	-