




EXISTING REAR ELEVATION




EXISTING FRONT ELEVATION

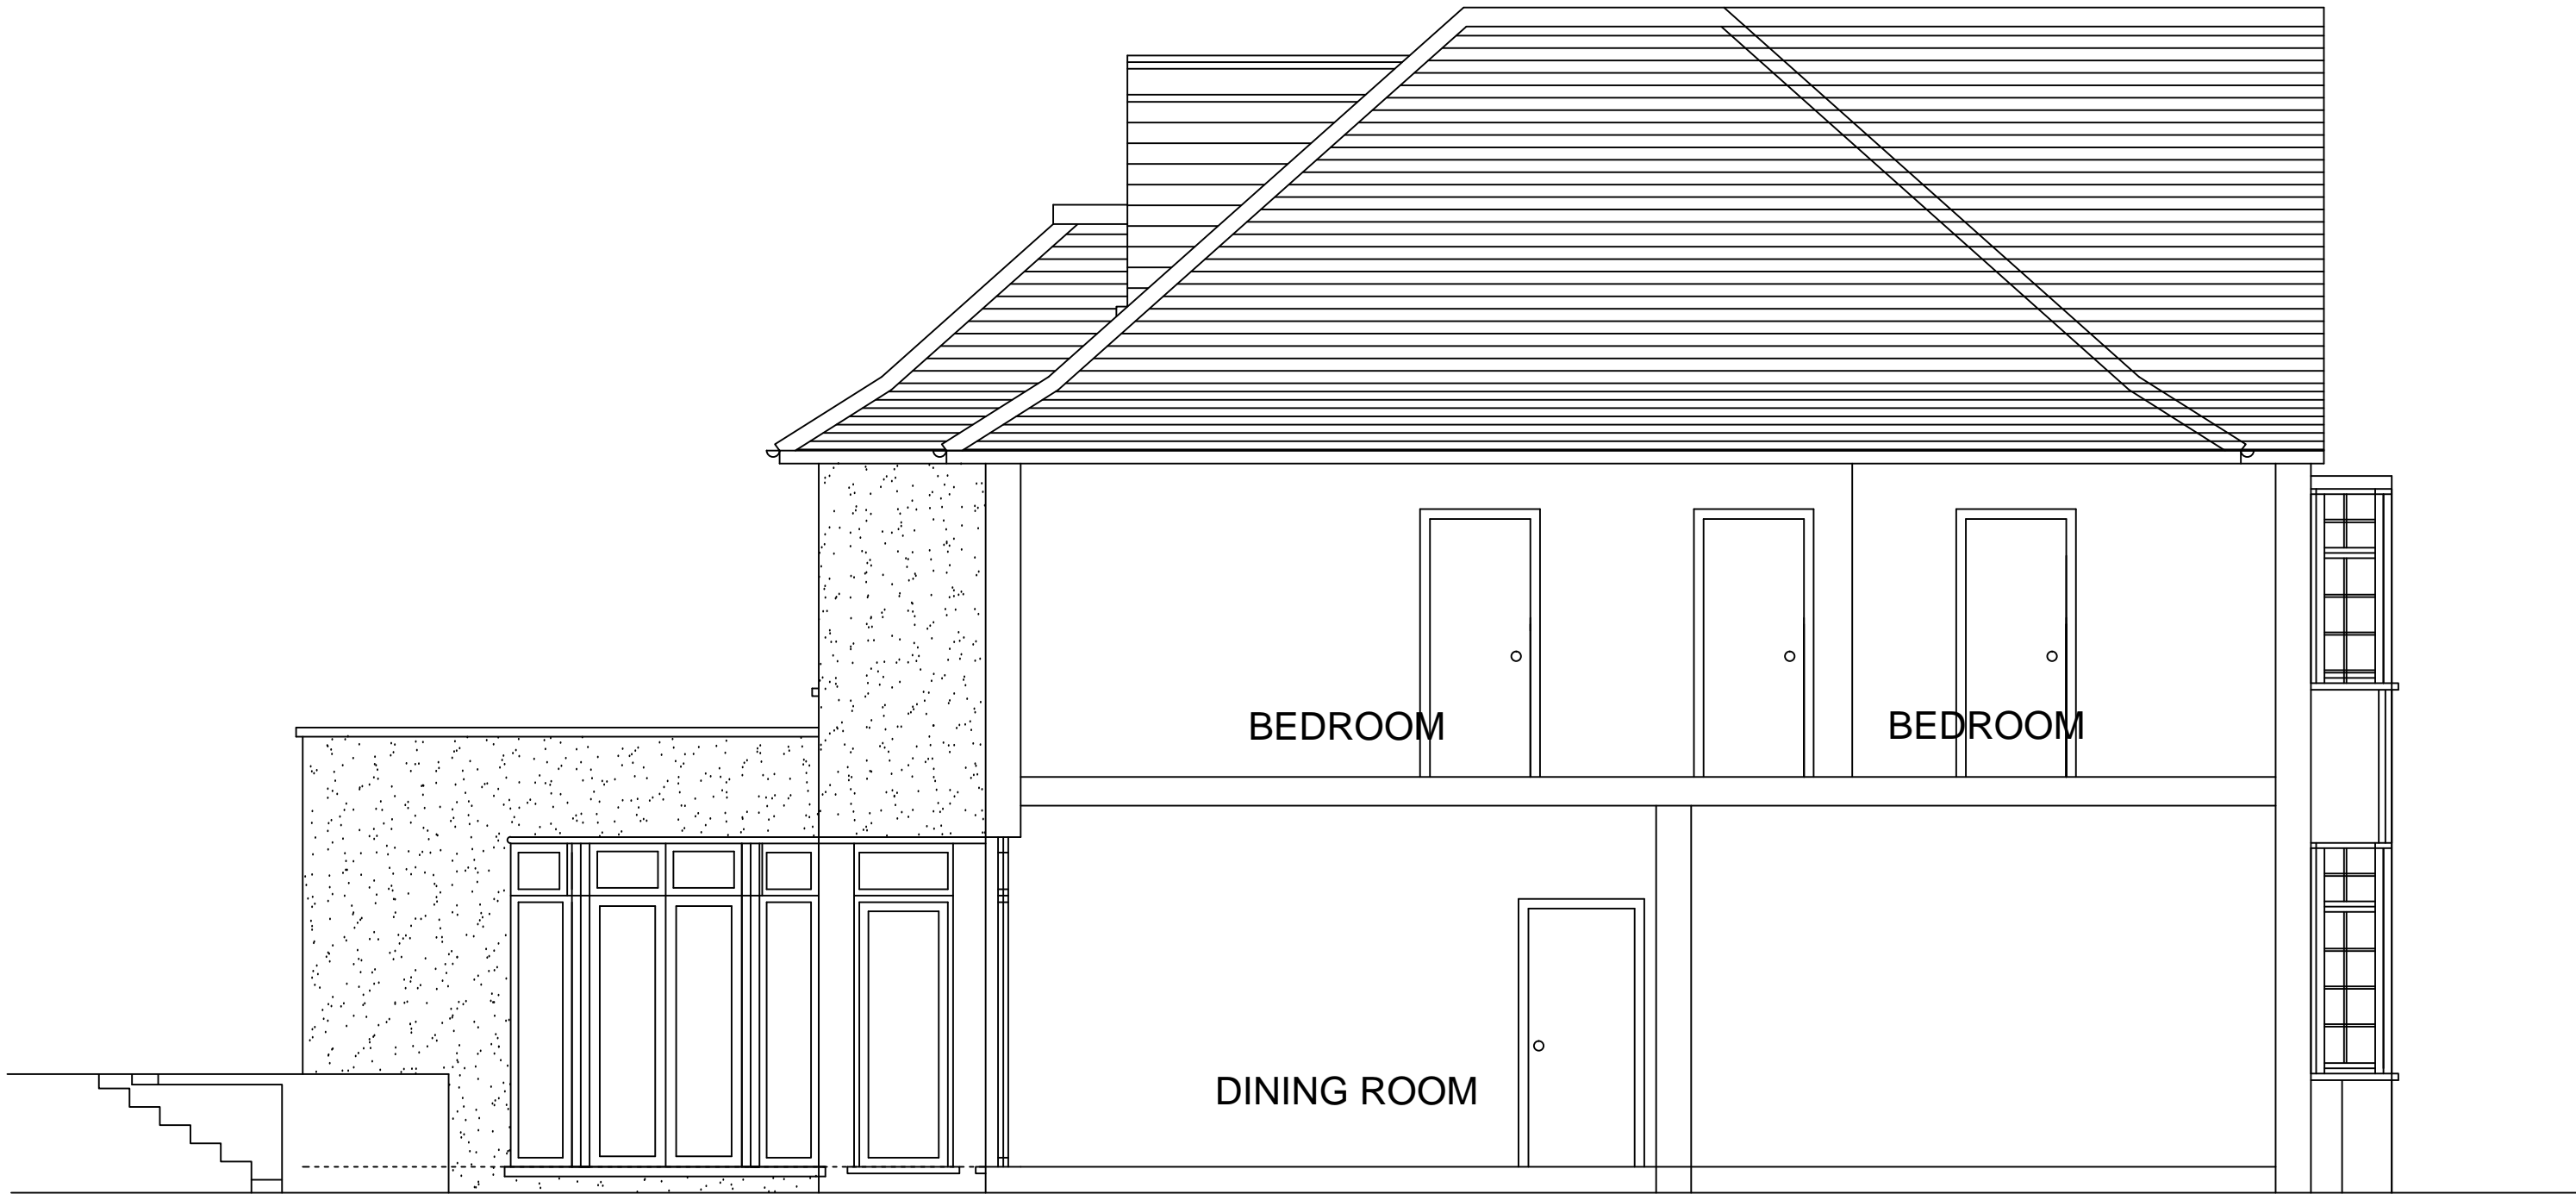

EXISTING SIDE ELEVATION/SECTION

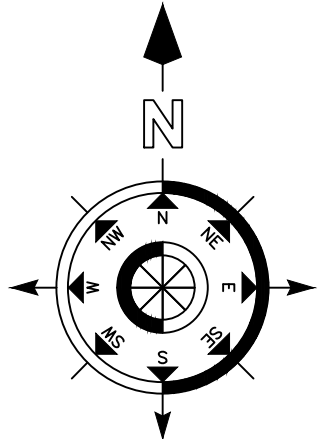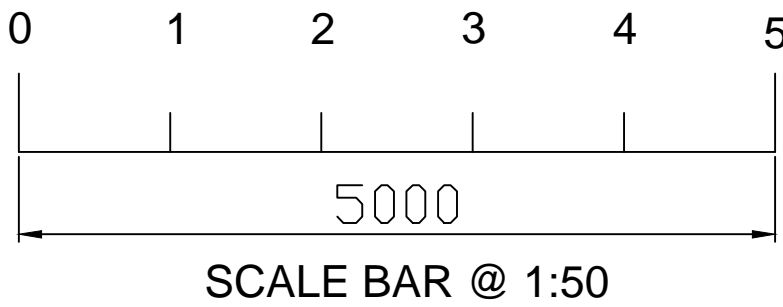

LOCATION PLAN  
SCALE 1 : 1250

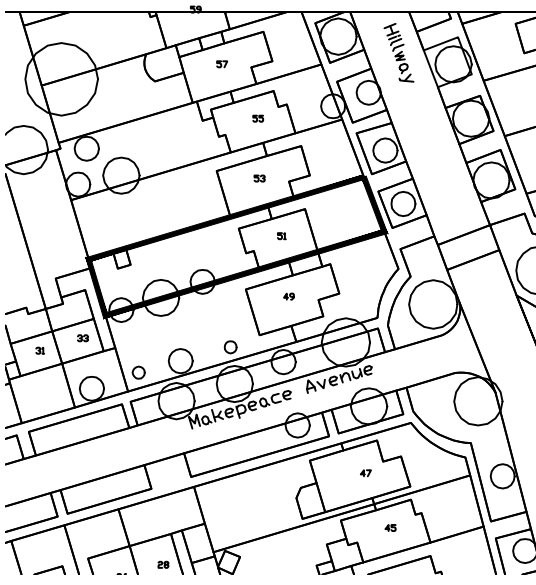

**LIMITED**  
**BCA**  
**BRYAN CONNOR ASSOCIATES LIMITED**  
DESIGN & PLANNING CONSULTANTS

12 CHRISTCHURCH ROAD, LONDON. N8 9QL Tel: 020 8340 9294 Fax: 020 8348 6783  
Email: bryan@bca.demon.co.uk

THIS DRAWING IS THE PROPERTY OF BRYAN CONNOR ASSOCIATES LTD AND MAY NOT BE REPRODUCED WITHOUT WRITTEN CONSENT

ISSUE - PLANNING 29/02/16

REVISION No.	REVISION NOTES	DATE
-	-	-
<b>PROJECT:</b> 51 HILLWAY LONDON N6 6AD		
<b>CLIENT:</b> MR & MRS J. DINER		
<b>DESCRIPTION:</b> EXISTING ELEVATIONS & SECTIONS		
DRAWING No.	16-02-02	SCALE. 1:50 @ A1
REVISION.	-	DATE. 05/02/16