



PROPOSED SECOND FLOOR PLAN

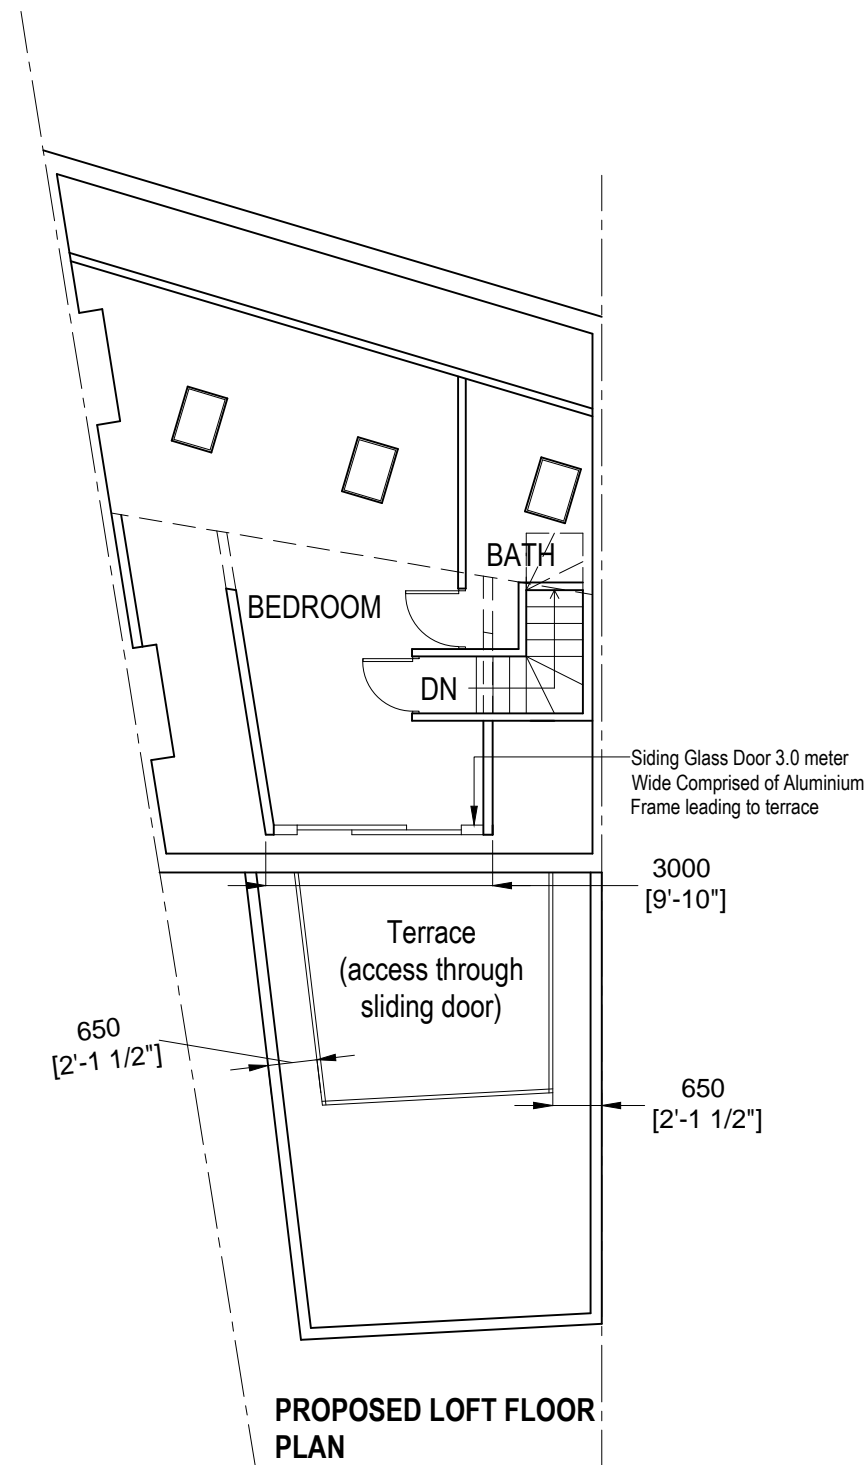

PROPOSED LOFT FLOOR PLAN

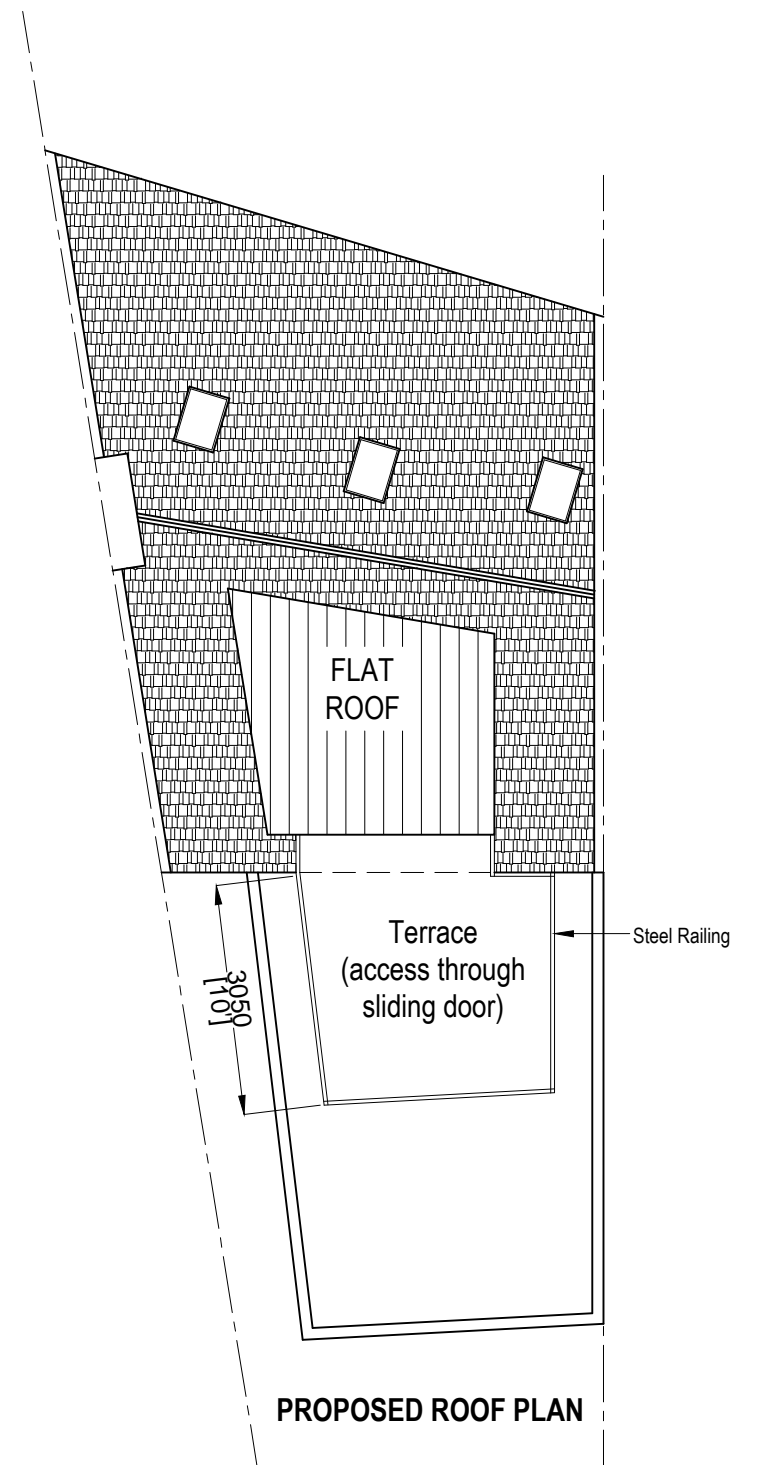

PROPOSED ROOF PLAN


CLIENT **MR A HYARE**

NOTES
PLEASE NOTE THAT BEFORE BUILDING WORKS COMMENCES IT IS THE RESPONSIBILITY OF THE BUILDER OR OWNER TO SERVE PARTY WALL NOTICES TO ALL NEIGHBOURS. NO CONSTRUCTION WORK TO BE STARTED PRIOR TO COUNCIL'S APPROVAL. DRAWINGS TO BE READ IN CONJUNCTION WITH RELEVANT DRAWING AND SPECS. DRAWINGS NOT TO BE SCALED. FIGURED DIMENSIONS ONLY. ANY DISCREPANCIES ARE TO BE POINTED TO THE ARCHITECT. THE ARCHITECT IS NOT LIABLE FOR ANY FAULTS NOT RAISED. DRAWINGS NOT TO BE SCALED FOR LAND TRANSFER PURPOSES.

PROJECT
**463 FINCHLEY ROAD,
LONDON, NW3 6HN**

DRAWING TITLE
**PROPOSED PLANS
(3RD REVISION FEB-2016)**

PROJECT TITLE
LOFT CONVERSION

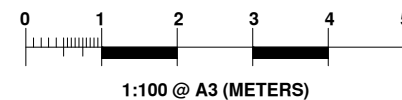

CONSULTANT

DESIGN GHAR LIMITED
ARCHITECTURAL DESIGNERS AND STRUCTURAL ENGINEERS
Office Suite 1, 30 Uphall Road, Ilford, Essex, IG1 2JF
Phone: 0203 5146305, Email: dg ltd@yahoo.co.uk

SHEET NO.

03

DATE

**NOV
2015**