


EXISTING BASEMENT FLOOR PLAN  
SCALE 1:50@A3  
U-EX-02

NO INTERNAL OR EXTERNAL CHANGES ARE PROPOSED AS PART OF THE APPLICATION

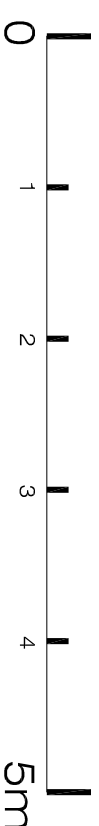

PLEASE NOTE:

1. ALL DIMENSIONS TO BE CHECKED ON SITE
2. BEFORE FABRICATION.
3. CONTRACTOR TO REFER TO ENGINEERS DRAWINGS BEFORE PROCEEDING WITH WORKS.
4. ALL DRAWINGS AND DESIGNS ARE COVERED BY DESIGN RIGHT (INTELLECTUAL PROPERTY) AND MAY NOT BE DISTRIBUTED, COPIED OR REPRODUCED WITHOUT WRITTEN PERMISSION OF THE ARCHITECT.
5. ALL DESIGN CONCEPTS ARE THE SOLE PROPERTY OF THE ARCHITECT AND NO ADAPTATIONS, REPRODUCTIONS OR COPIES MAY BE MADE WITHOUT WRITTEN PERMISSION OF THE ARCHITECT.
6. THESE DRAWINGS ARE SUBJECT TO ANY VARIATION REQUIRED OR RECOMMENDED BY ANY STATUTORY AUTHORITY, OR FOR THE BETTER CARRYING OUT OF THE WORKS.
7. ALL FINISHES TO BE PROVIDED BY CONTRACTOR FOR THE ARCHITECT APPROVAL.
8. ALL FINISHES TO ARCHITECT SATISFACTION.
9. ALL DRAWINGS TO BE APPROVED BY THE ARCHITECT BEFORE CONSTRUCTION.

ADDITIONAL NOTES:

REVISIONS

No	Date	Description Issue For	Issue By
00	01/03/16	PLANNING APPLICATION	JH

Client  
PRIVATE CLIENT

Project  
33 Belize Lane  
NW3 SAS

Title  
EXISTING  
Basement Floor Plan

Scale	1/50@A3	Dwg. No.	U-EX-02	Rev.	00
Date	18/02/16	Drawn	JH	Project Number	14_01
Checked	SS				



Ground Floor Office

102 Belize Lane

London NW3 5BB

Office: +44 (0) 207 431 9014

s.sandler@xularchitecture.co.uk

www.xularchitecture.co.uk