




DO NOT SCALE FROM THIS DRAWING. CHECK ALL DIMENSIONS ON SITE.  
IF INFORMATION IS NOT CLEAR OR CONSISTANT CONTACT ARCHITECT.  
THIS DRAWING IS COPYRIGHT.

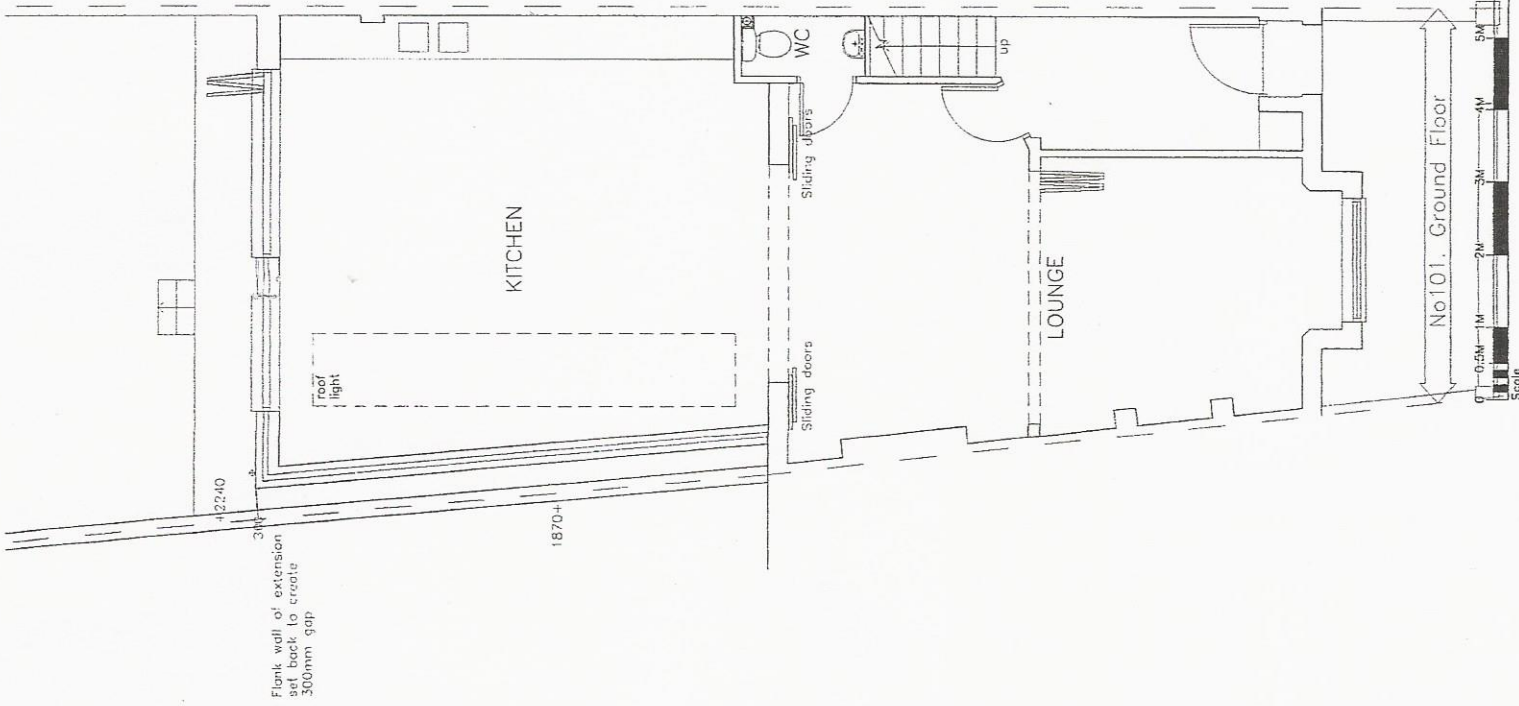


No101. Ground Floor

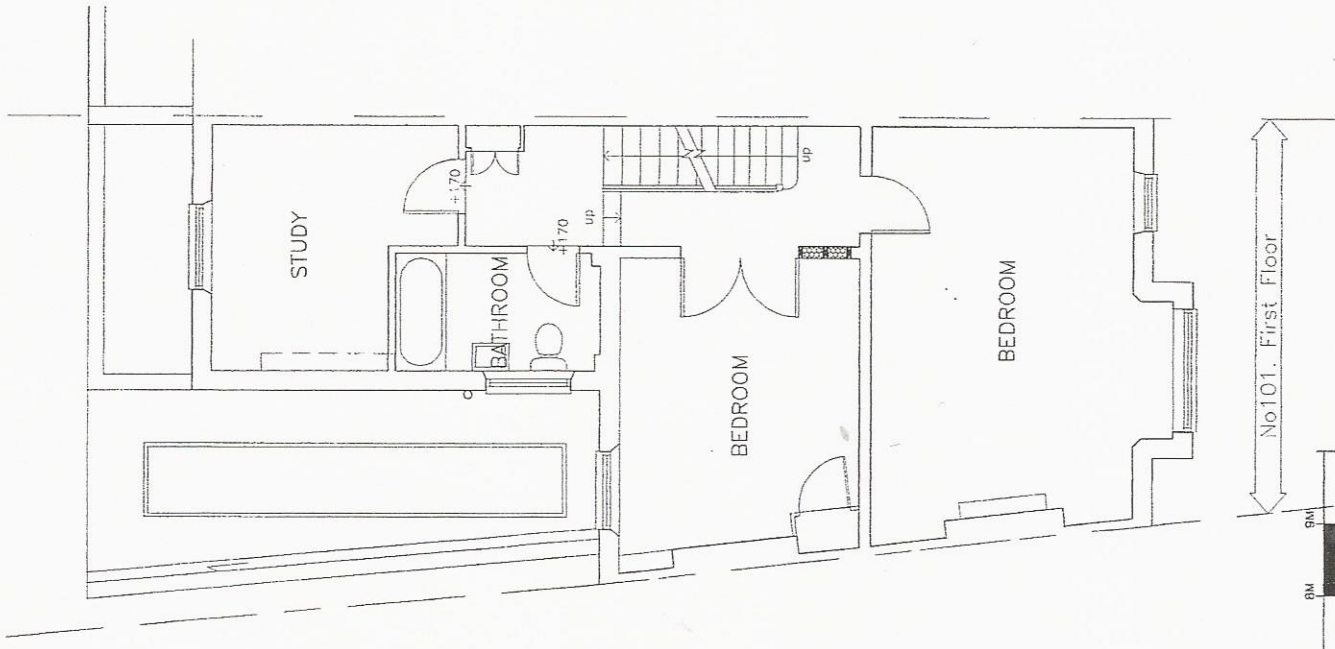

No101. First Floor

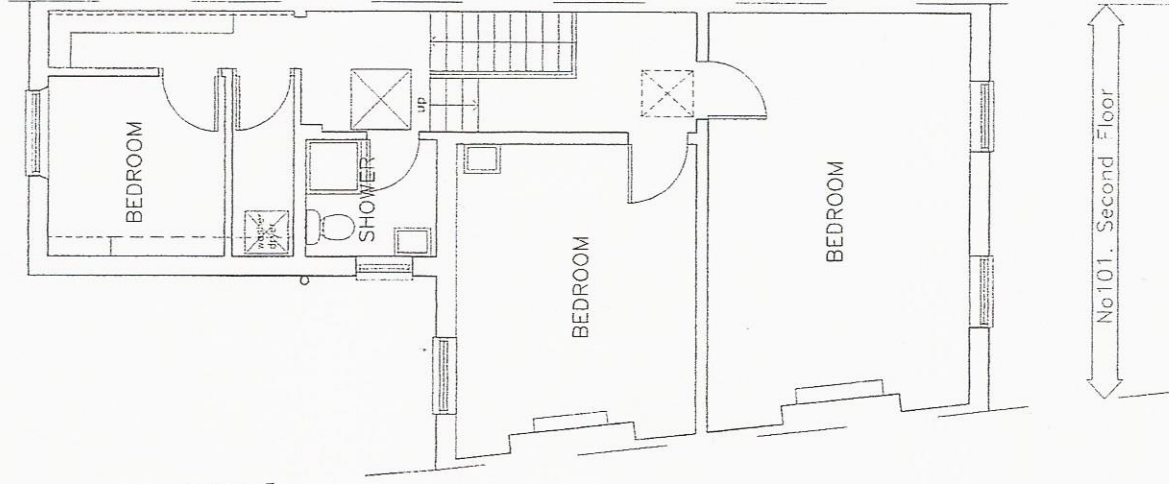

No101. Second Floor

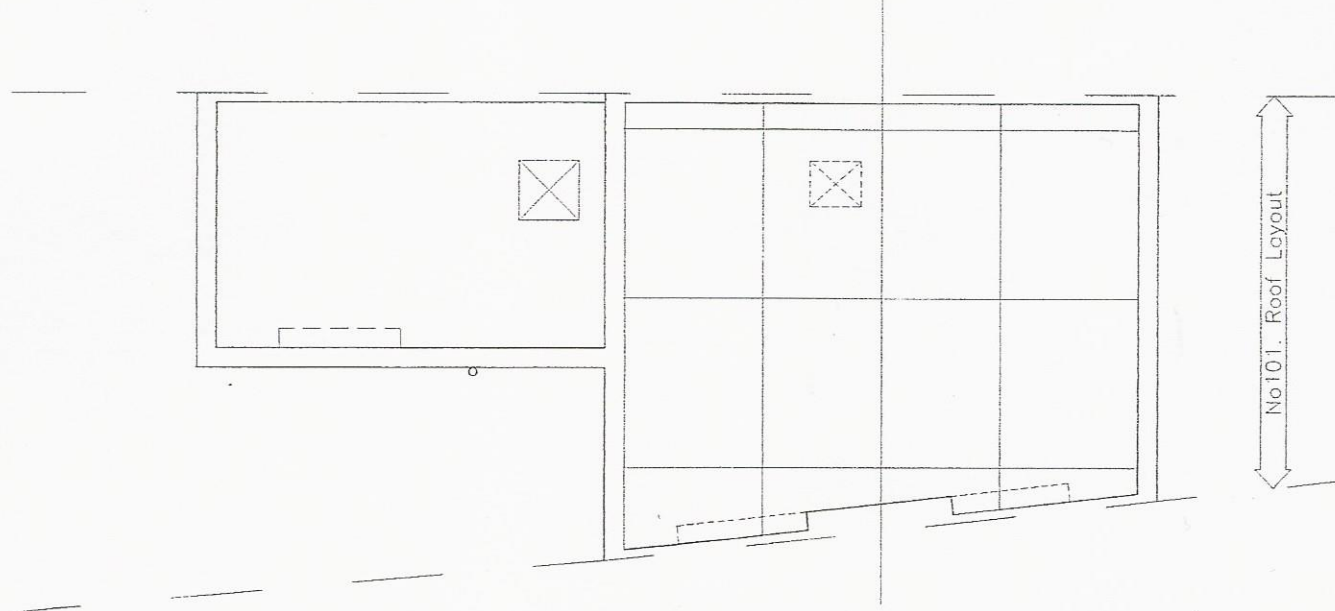

No101. Roof Layout

C 15.07.15 Rear doors and rooflights revised  
B 13.07.15 Rear doors revised  
A 23.06.15 Extension walls revised

Client: R Lasserson  
Project Title: 101 Constanline Road  
London NW3 2LR  
Drawing Title: Proposed amendment to floor plans  
Date: 26.01.2011  
Scale: 1:50 @ A1 1:100 @ A3  
Drawn: CR.01.23 CJ  
HARTLEYS PROJECTS LTD  
PO BOX 43391  
London N5 1SZ 020 7704 8272