

DO NOT SCALE FROM THIS DRAWING. ALL DIMENSIONS TO BE CHECKED ON SITE. ANY DISCREPANCIES MUST BE REPORTED TO THE ARCHITECT FOR VERIFICATION PRIOR TO COMMENCEMENT OF THE EFFECTED WORKS. IF IN DOUBT ASK. THIS DRAWING IS COPYRIGHT.

Rev No	Date	Revision note
P1	04.03.2016	Preliminary issue.


A
B
C
D
E
F

A
B
C
D
E
F


125

127


12

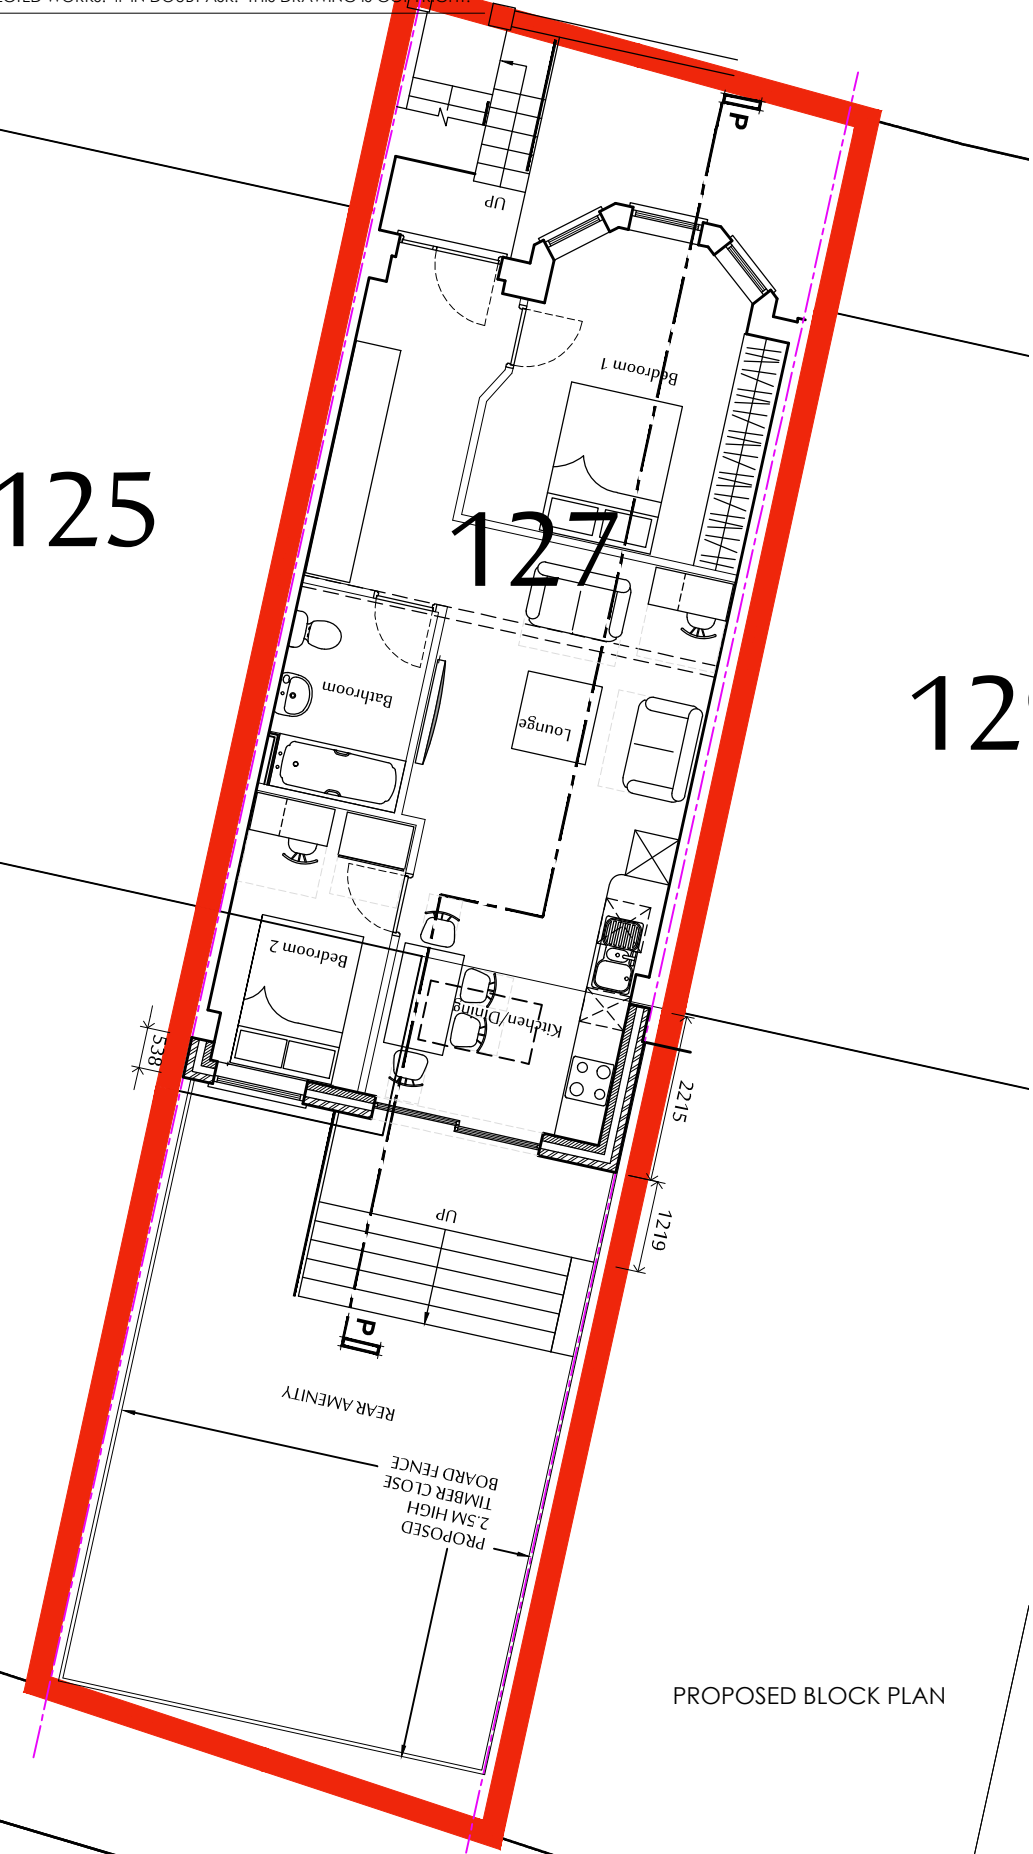


PROPOSED BLOCK PLAN

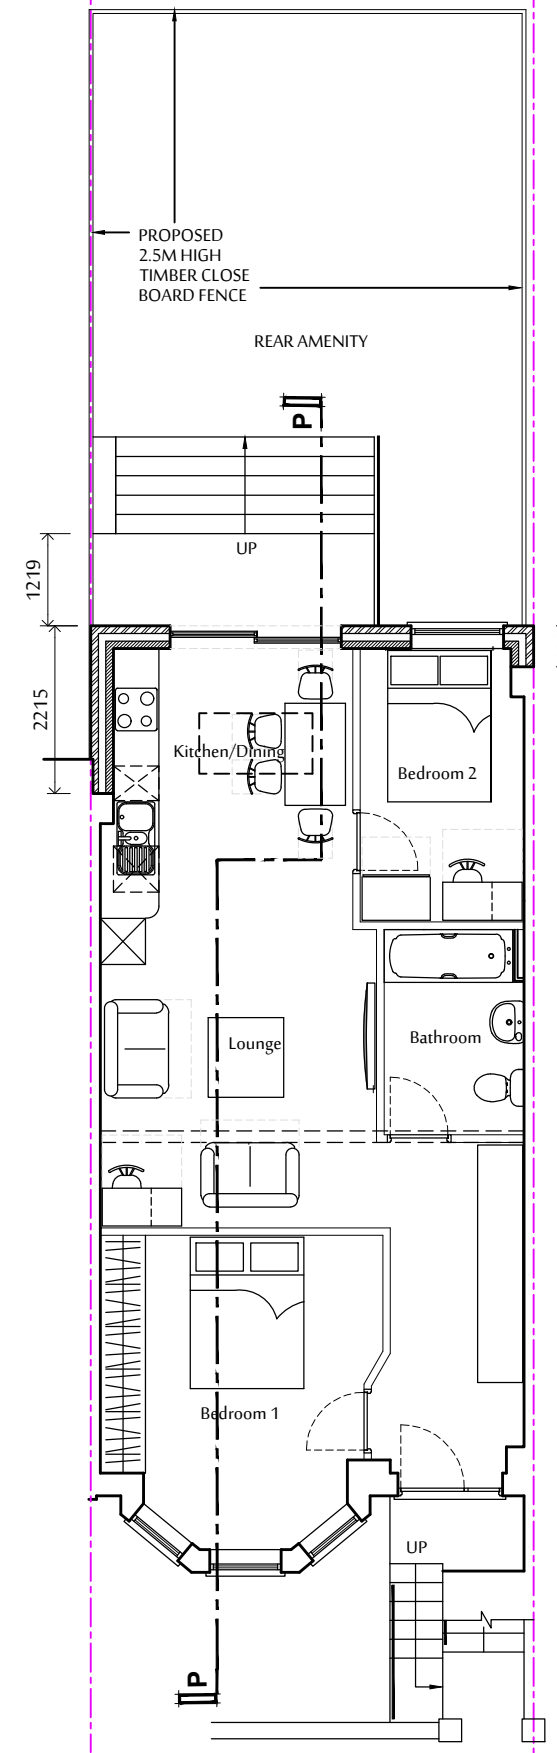

LOWER GROUND FLOOR PLAN

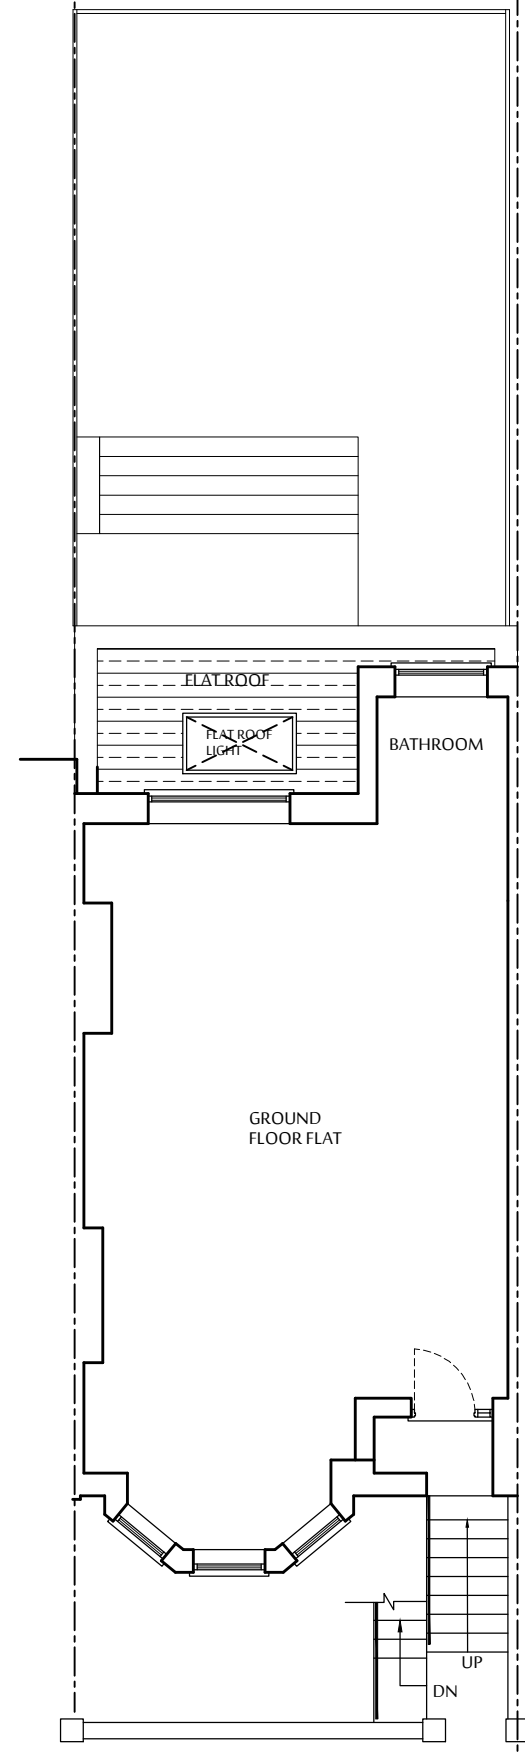

GROUND FLOOR PLAN

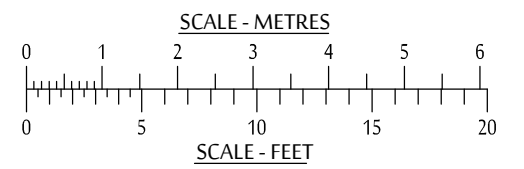

CEDAR HOUSE
VINE LANE HILLINGDON
UXBRIDGE UB10 0NF
TEL: (01895) 272 446
FAX: (01895) 272 483
EMAIL: admin@jpbarchitects.co.uk

JOB TITLE		
BASEMENT FLAT 127a SUMATRA ROAD LONDON NW6 1PL		
DRG TITLE		
PROPOSED FLOOR PLANS		
SCALE	DATE	
1:100 @ A3	FEB '16	
JOB NO.	DRG NO.	REV
10771	111	P1